


PROFILE	SUBMITTED	DATE	BY	DATE
NOTE BOOK NO.	GRADES CHECKED			
	PLAN CHECKED			
	DATE PLOTTED			
	BY			
	PROJECT/DATE			
	PI AN			
	NO.			
	NO.			
	NO.			
	NO.			

**CHRISTOPHER B. BURKE** ENGINEERING LTD.  
 9215 West Higgins Road, Suite 600  
 Chicago, IL 60638  
 (847) 823-0500

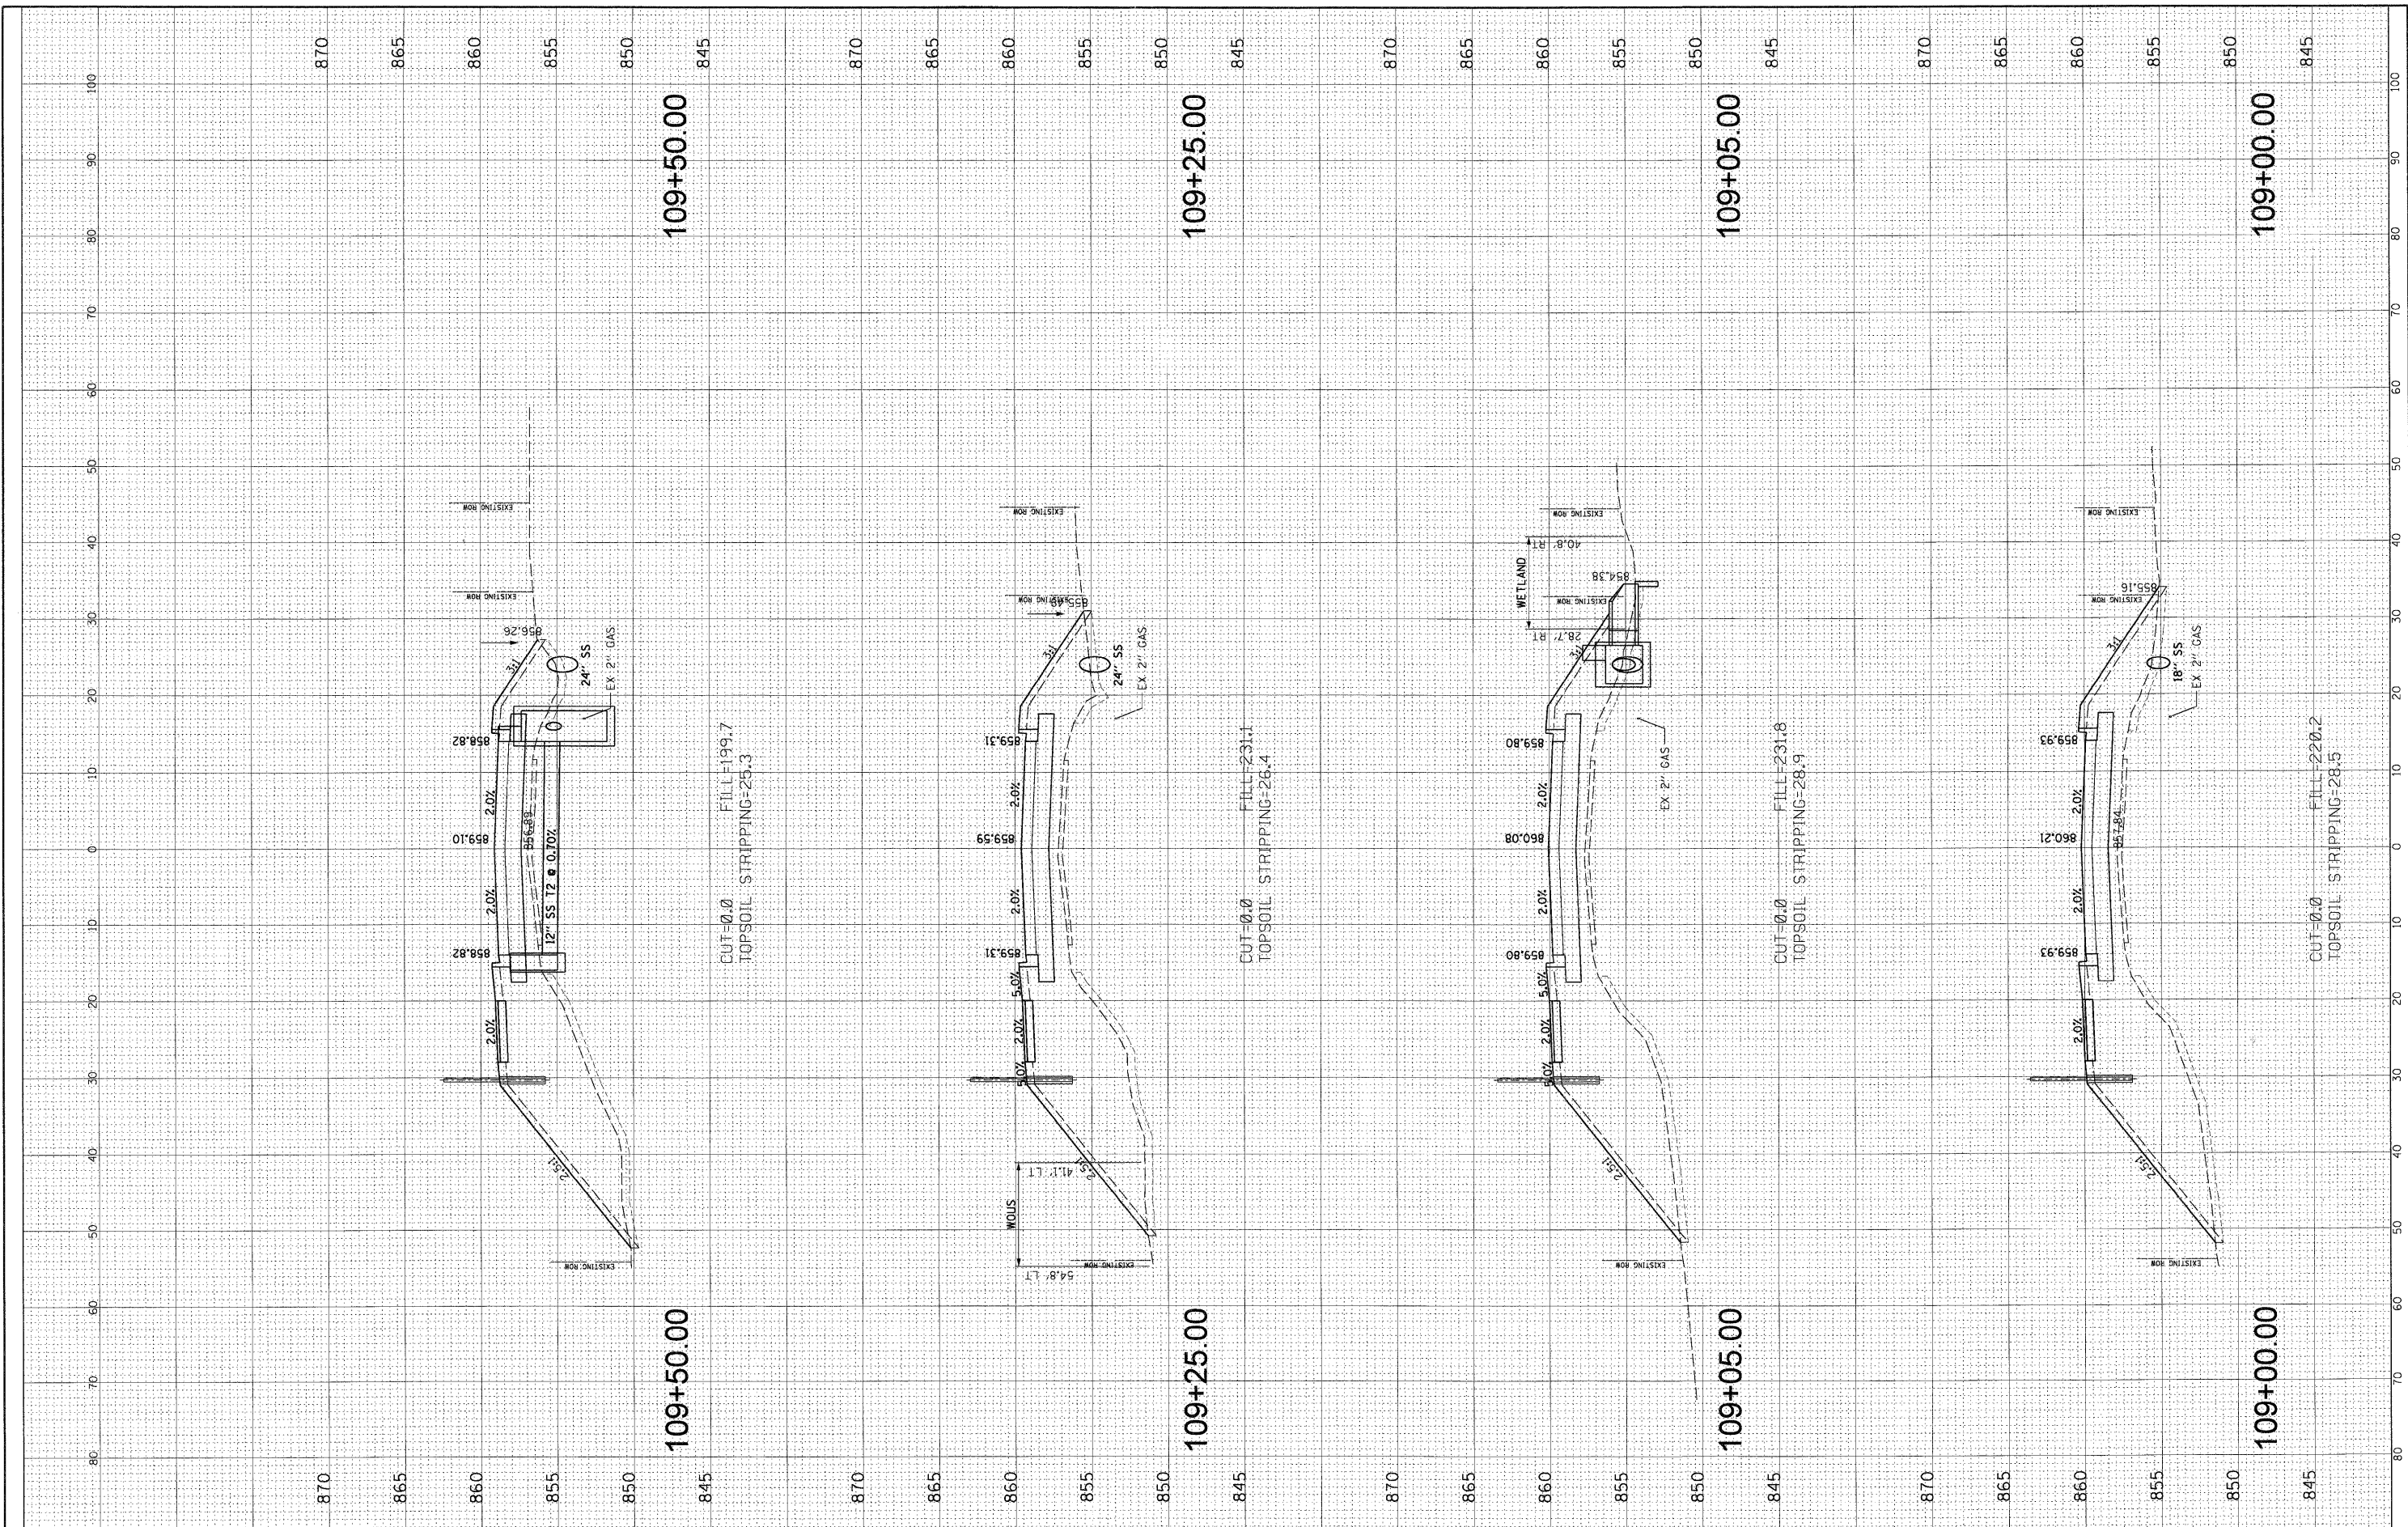

FILE NAME = N:\ALGONDUI\070273\00226\Cv1\XS_070273.SHT	USER NAME = mwarman	DESIGNED - ABR	REVISED -	<b>STATE OF ILLINOIS DEPARTMENT OF TRANSPORTATION</b>	<b>EDGEWOOD ROAD</b> STA. 109 + 00.00 - STA. 109 + 50.00			F.A.P. RTE. 4010	SECTION 09-00078-00-WR	COUNTY McHENRY	TOTAL SHEETS 128	SHEET NO. 101
PLOT SCALE = 12'		CHECKED - MJT	REVISED -		SCALE:	SHEET NO.	OF SHEETS	STA.	TO STA.	CONTRACT NO. 63655		
PLOT DATE = 11/15/2011		DATE -	REVISED -		FED. ROAD DIST. NO. ILLINOIS FED. AID PROJECT							