


CHRISTOPHER B. BURKE ENGINEERING LTD.
 15 West Higgins Road, Suite 600
 Rosemont, Illinois 60018
 (847) 823-0500

PROFILE	DESIGNED	BY	DATE
NOTE BOOK	PLOTTED		
NO.	GRADES CHECKED		
	STRUCTURE NOTATIONS CH'D		

PLAN	CHECKED	BY	DATE
NOTE BOOK	ALIGNED		
NO.	FILE NAME		

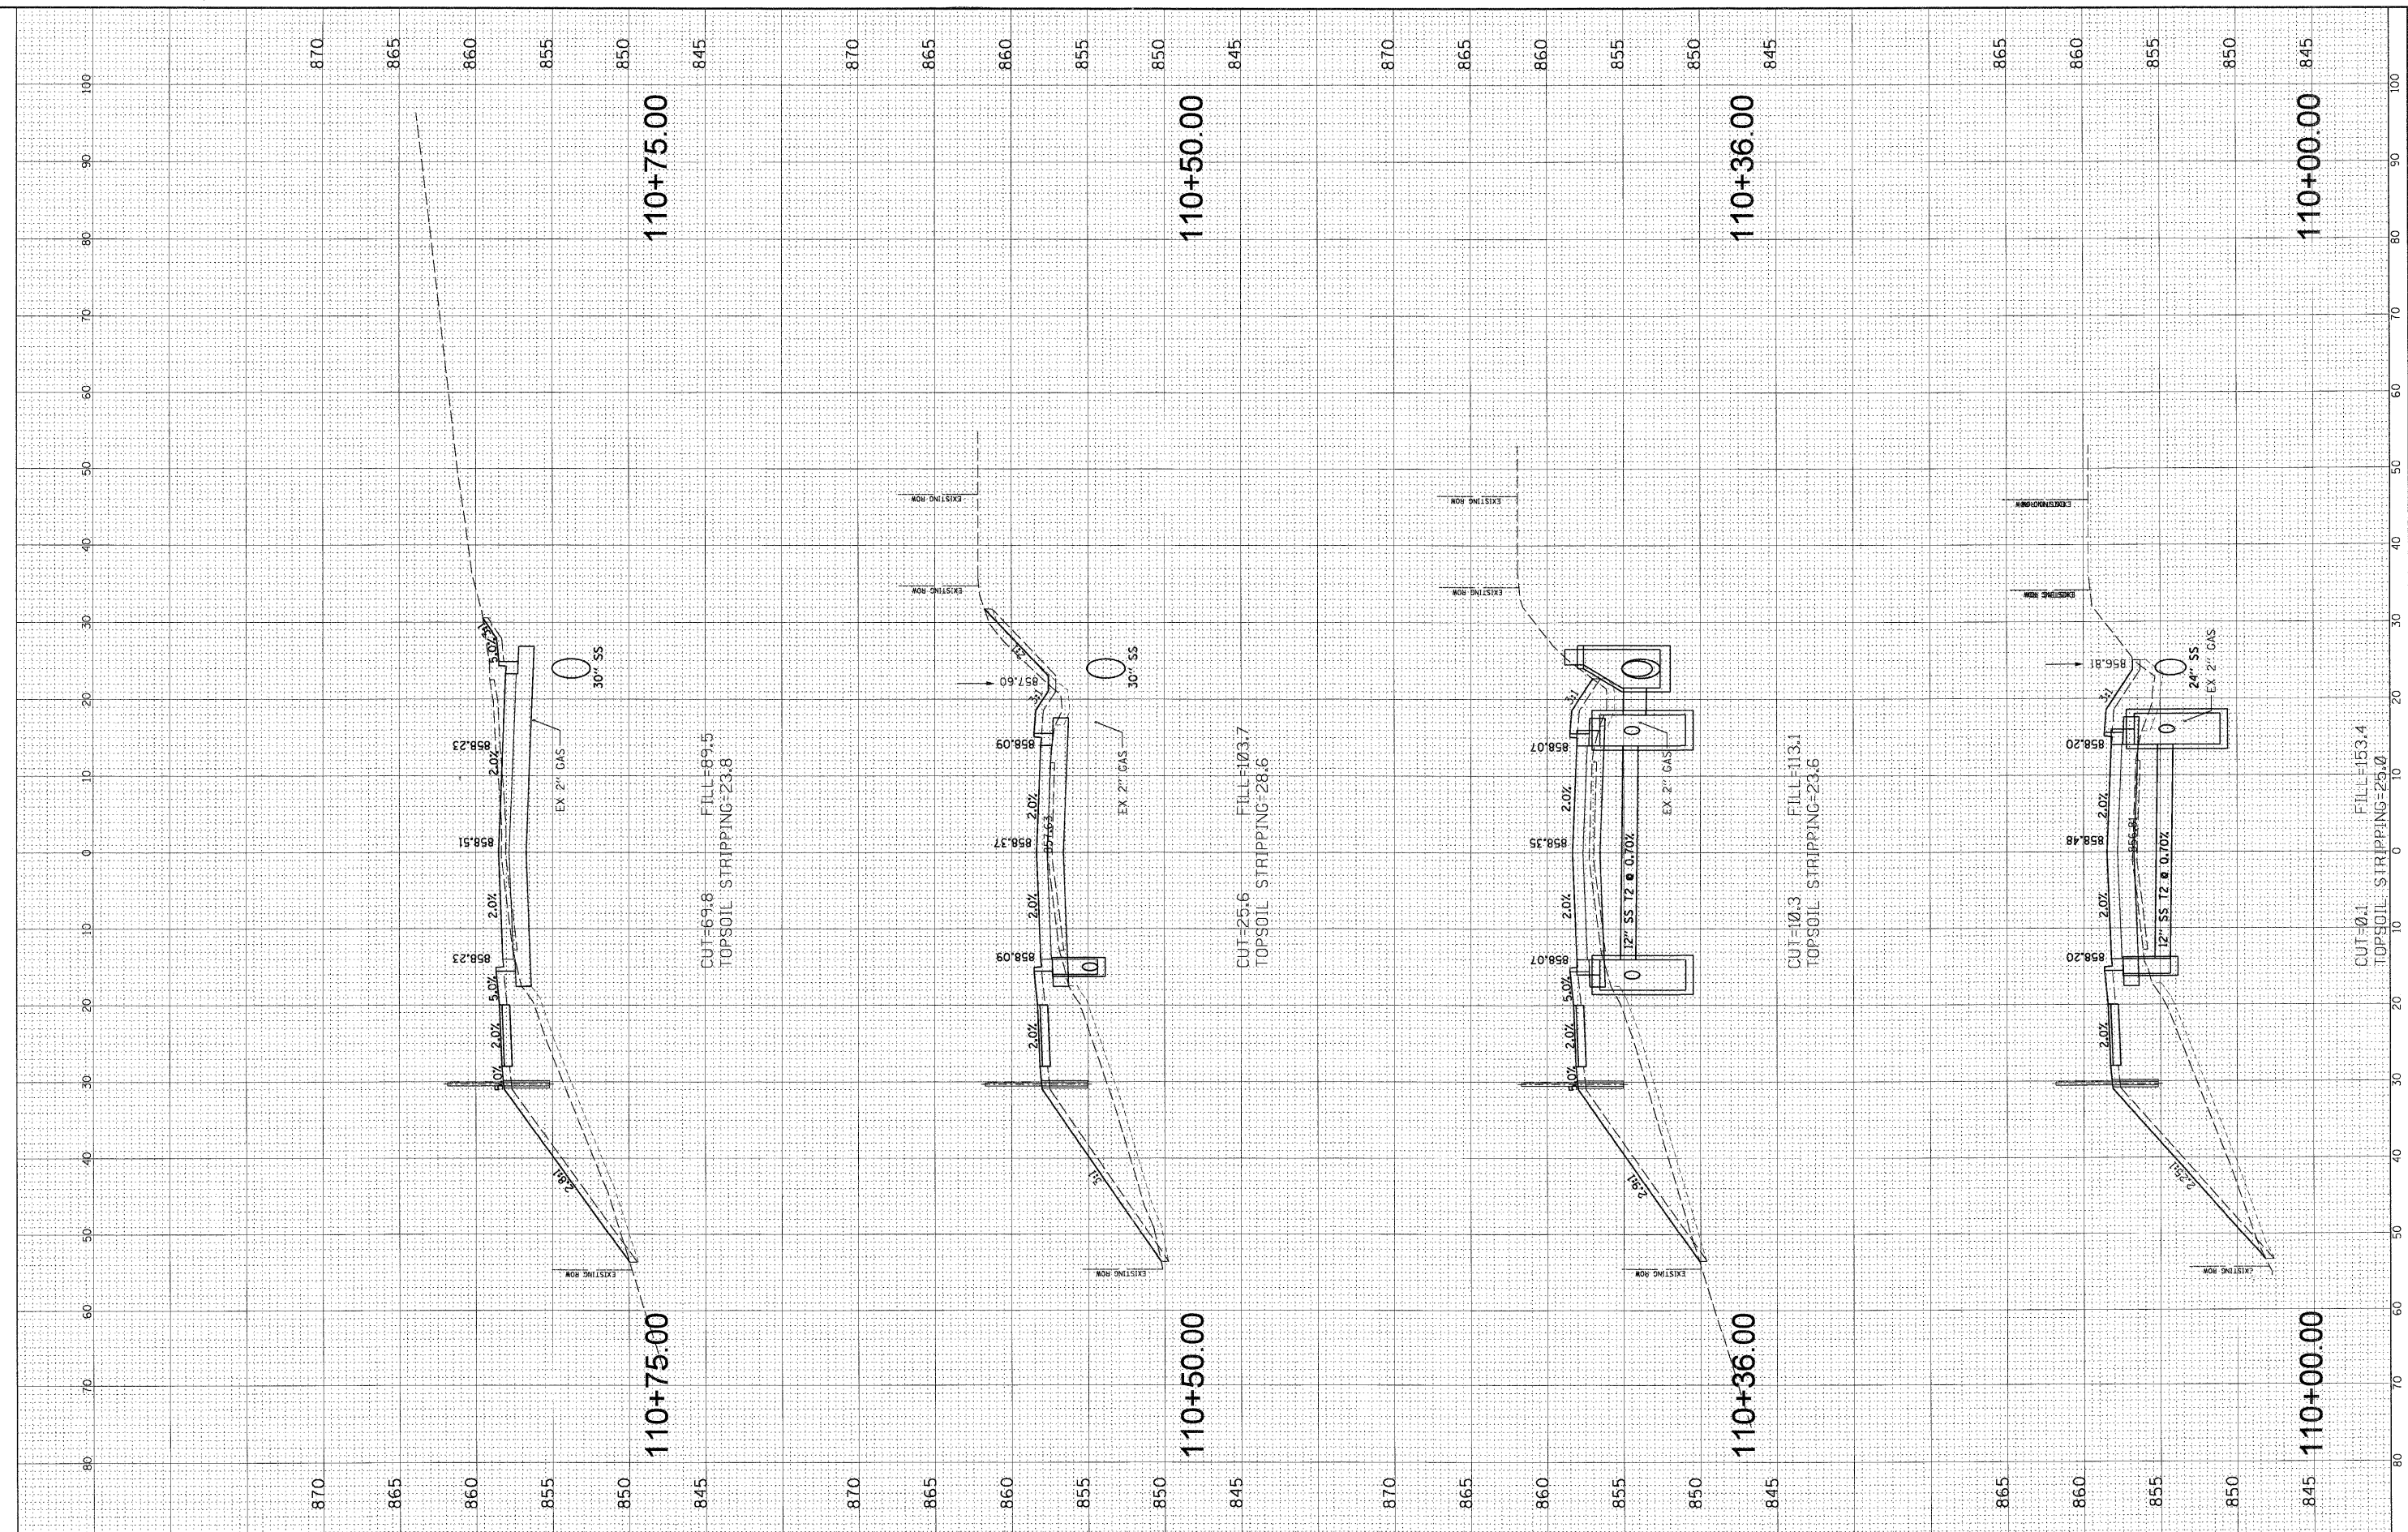

FILE NAME = N:\ALCONQUIN\070273.00226\Civil\XS.070273.SHT	USER NAME = morman	DESIGNED - ABR	REVISED -	STATE OF ILLINOIS DEPARTMENT OF TRANSPORTATION	EDGEWOOD ROAD STA. 110 + 00.00 - STA. 110 + 75.00	F.A.P. RTE. 4010	SECTION 09-00078-00-WR	COUNTY McHENRY	TOTAL SHEETS 128	SHEET NO. 102		
PLOT SCALE = 1"	CHECKED - MJT	REVISED -	REVISED -			SCALE:	SHEET NO. OF SHEETS	STA. TO STA.	CONTRACT NO. 63655			
PLOT DATE = 11/15/2011	DATE -	REVISED -	REVISED -			FED. ROAD DIST. NO. ILLINOIS FED. AID PROJECT						