


REVISIONS PLOTTED GRADES CHECKED STRUCTURE NOTATIONS CHECKED	BY	DATE
REVISIONS PLOTTED ALIGNMENT CHECKED CADD FILE NAME	BY	DATE

CHRISTOPHER B. BURKE
ENGINEERING LTD.
1000 S. WEST
ROCKFORD, ILLINOIS 61108
(847) 823-0500

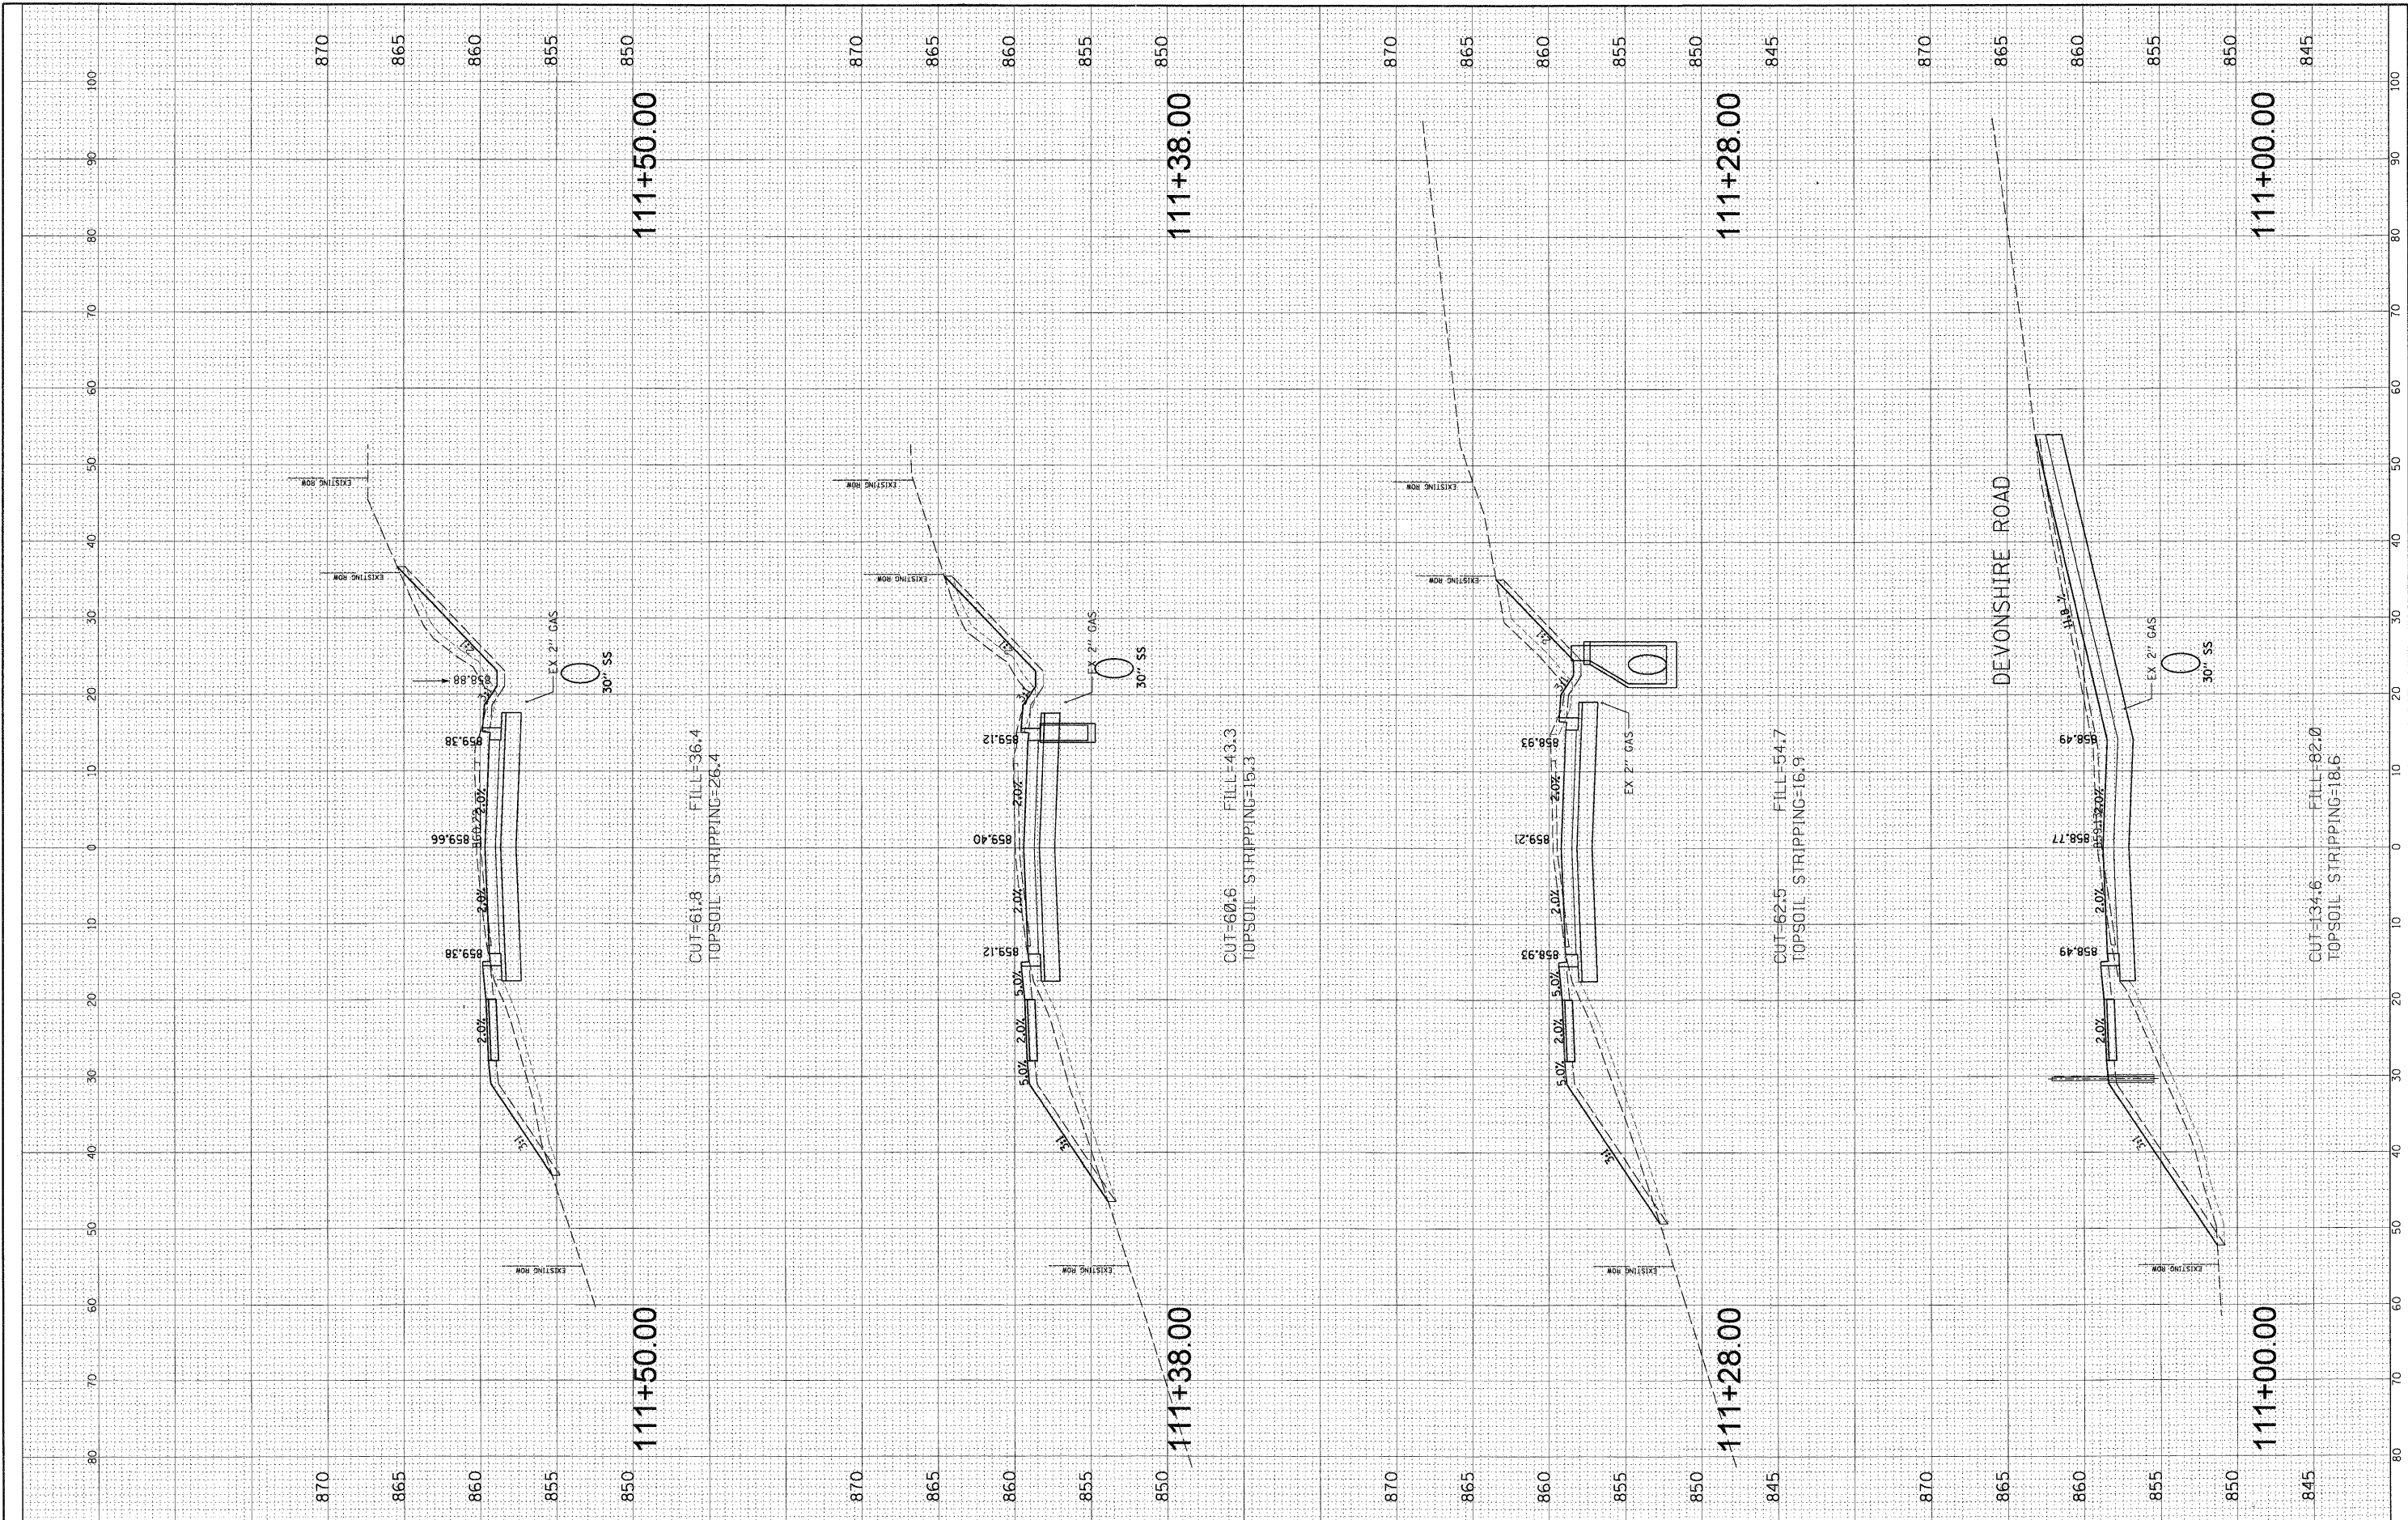

FILE NAME = N:\ALGONDQUIN\070273.00\026\Civil\XSS_070273.SHT	USER NAME = mwa-man
DESIGNED - ABR	REVISIONS -
DRAWN - FPB	REVISIONS -
CHECKED - MJT	REVISIONS -
DATE -	REVISIONS -

DESIGNED - ABR	REVISIONS -
DRAWN - FPB	REVISIONS -
CHECKED - MJT	REVISIONS -
DATE -	REVISIONS -

STATE OF ILLINOIS
DEPARTMENT OF TRANSPORTATION

EDGEWOOD ROAD
STA. 111 + 00.00 - STA. 111 + 50.00

F.A.P. RTE. 4010	SECTION 09-00078-00-WR	COUNTY McHENRY	TOTAL SHEETS 128	SHEET NO. 103
CONTRACT NO. 63655				
FED. ROAD DIST. NO. ILLINOIS FED. AID PROJECT				

SCALE: SHEET NO. OF SHEETS STA. TO STA.