


PROFILE	DESIGNED	BY	DATE
NOTE BOOK	GRADES CHECKED		
NO.	DATE		
	STRUCTURE NOTATIONS OFF'D		

PLAN	REVISIONS	BY	DATE
NOTE BOOK	PLOTTED		
NO.	ALIGNED		
	CHECKED		
	CADD FILE NAME		

CHRISTOPHER B. BURKE ENGINEERING LTD.
 175 West Higgins Road, Suite 600
 Rosemont, Illinois 60018
 (847) 823-0500

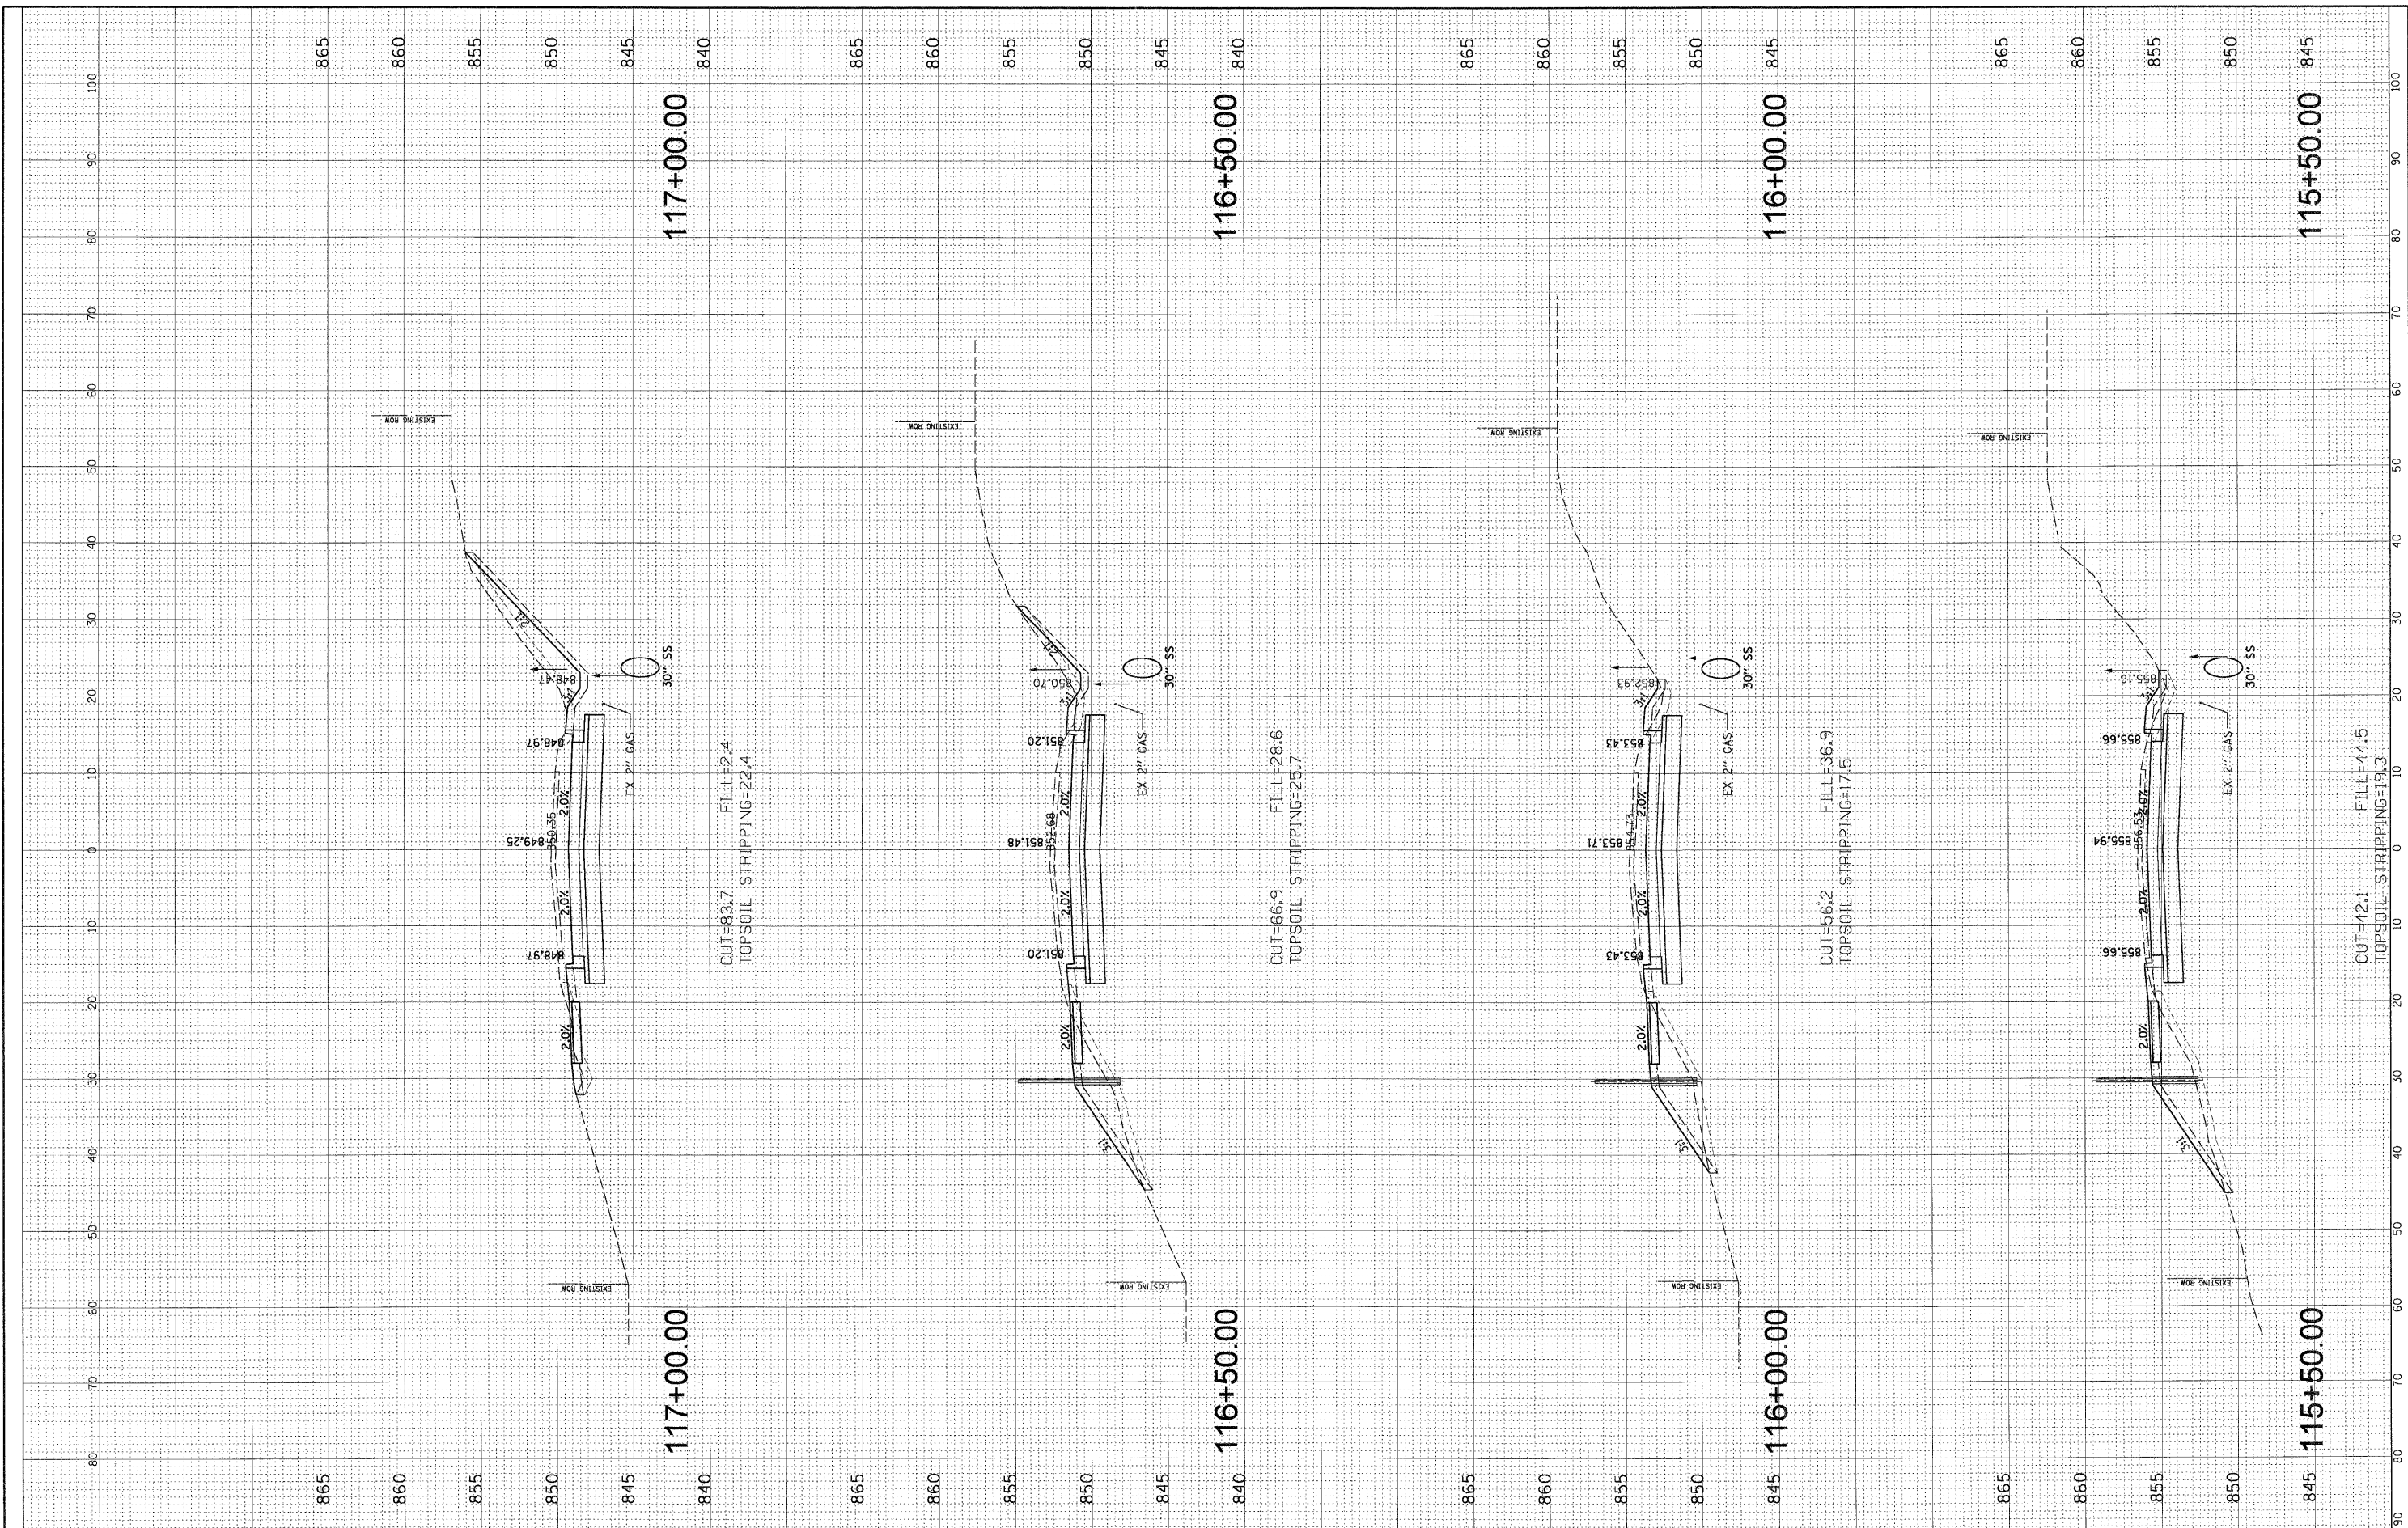

FILE NAME =	USER NAME = mworkman	DESIGNED - ABR	REVISED -	STATE OF ILLINOIS DEPARTMENT OF TRANSPORTATION	EDGEWOOD ROAD STA. 115 + 50.00 - STA. 117 + 00.00	F.A.P. RTE. 4010	SECTION 09-00078-00-WR	COUNTY McHENRY	TOTAL SHEETS 128	SHEET NO. 106
SCALE:	SHEET NO. OF SHEETS	STA. TO STA.	FED. ROAD DIST. NO.			ILLINOIS FED. AID PROJECT				
CONTRACT NO. 63655										