


PROFILE	DATE	BY
DESIGNED	DATE	BY
CHECKED	DATE	BY
DRAWN	DATE	BY
NOTED	DATE	BY

FILE NAME = N:\ALGONQUIN\070273.00026\Civ1\XS\_070273.SHT  
 USER NAME = mworman  
 DESIGNED - ABR  
 DRAWN - FPB  
 CHECKED - MJT  
 DATE -  
 PLOT SCALE = 1"=10'  
 PLOT DATE = 1/15/2011

**CHRISTOPHER B. BURKE ENGINEERING LTD.**  
 175 West Higgins Road, Suite 600  
 Rosemont, Illinois 60018  
 (847) 823-0500

PLAN	DATE	BY
DESIGNED	DATE	BY
CHECKED	DATE	BY
DRAWN	DATE	BY
NOTED	DATE	BY

PLAN NO. \_\_\_\_\_  
 DATE \_\_\_\_\_  
 BY \_\_\_\_\_

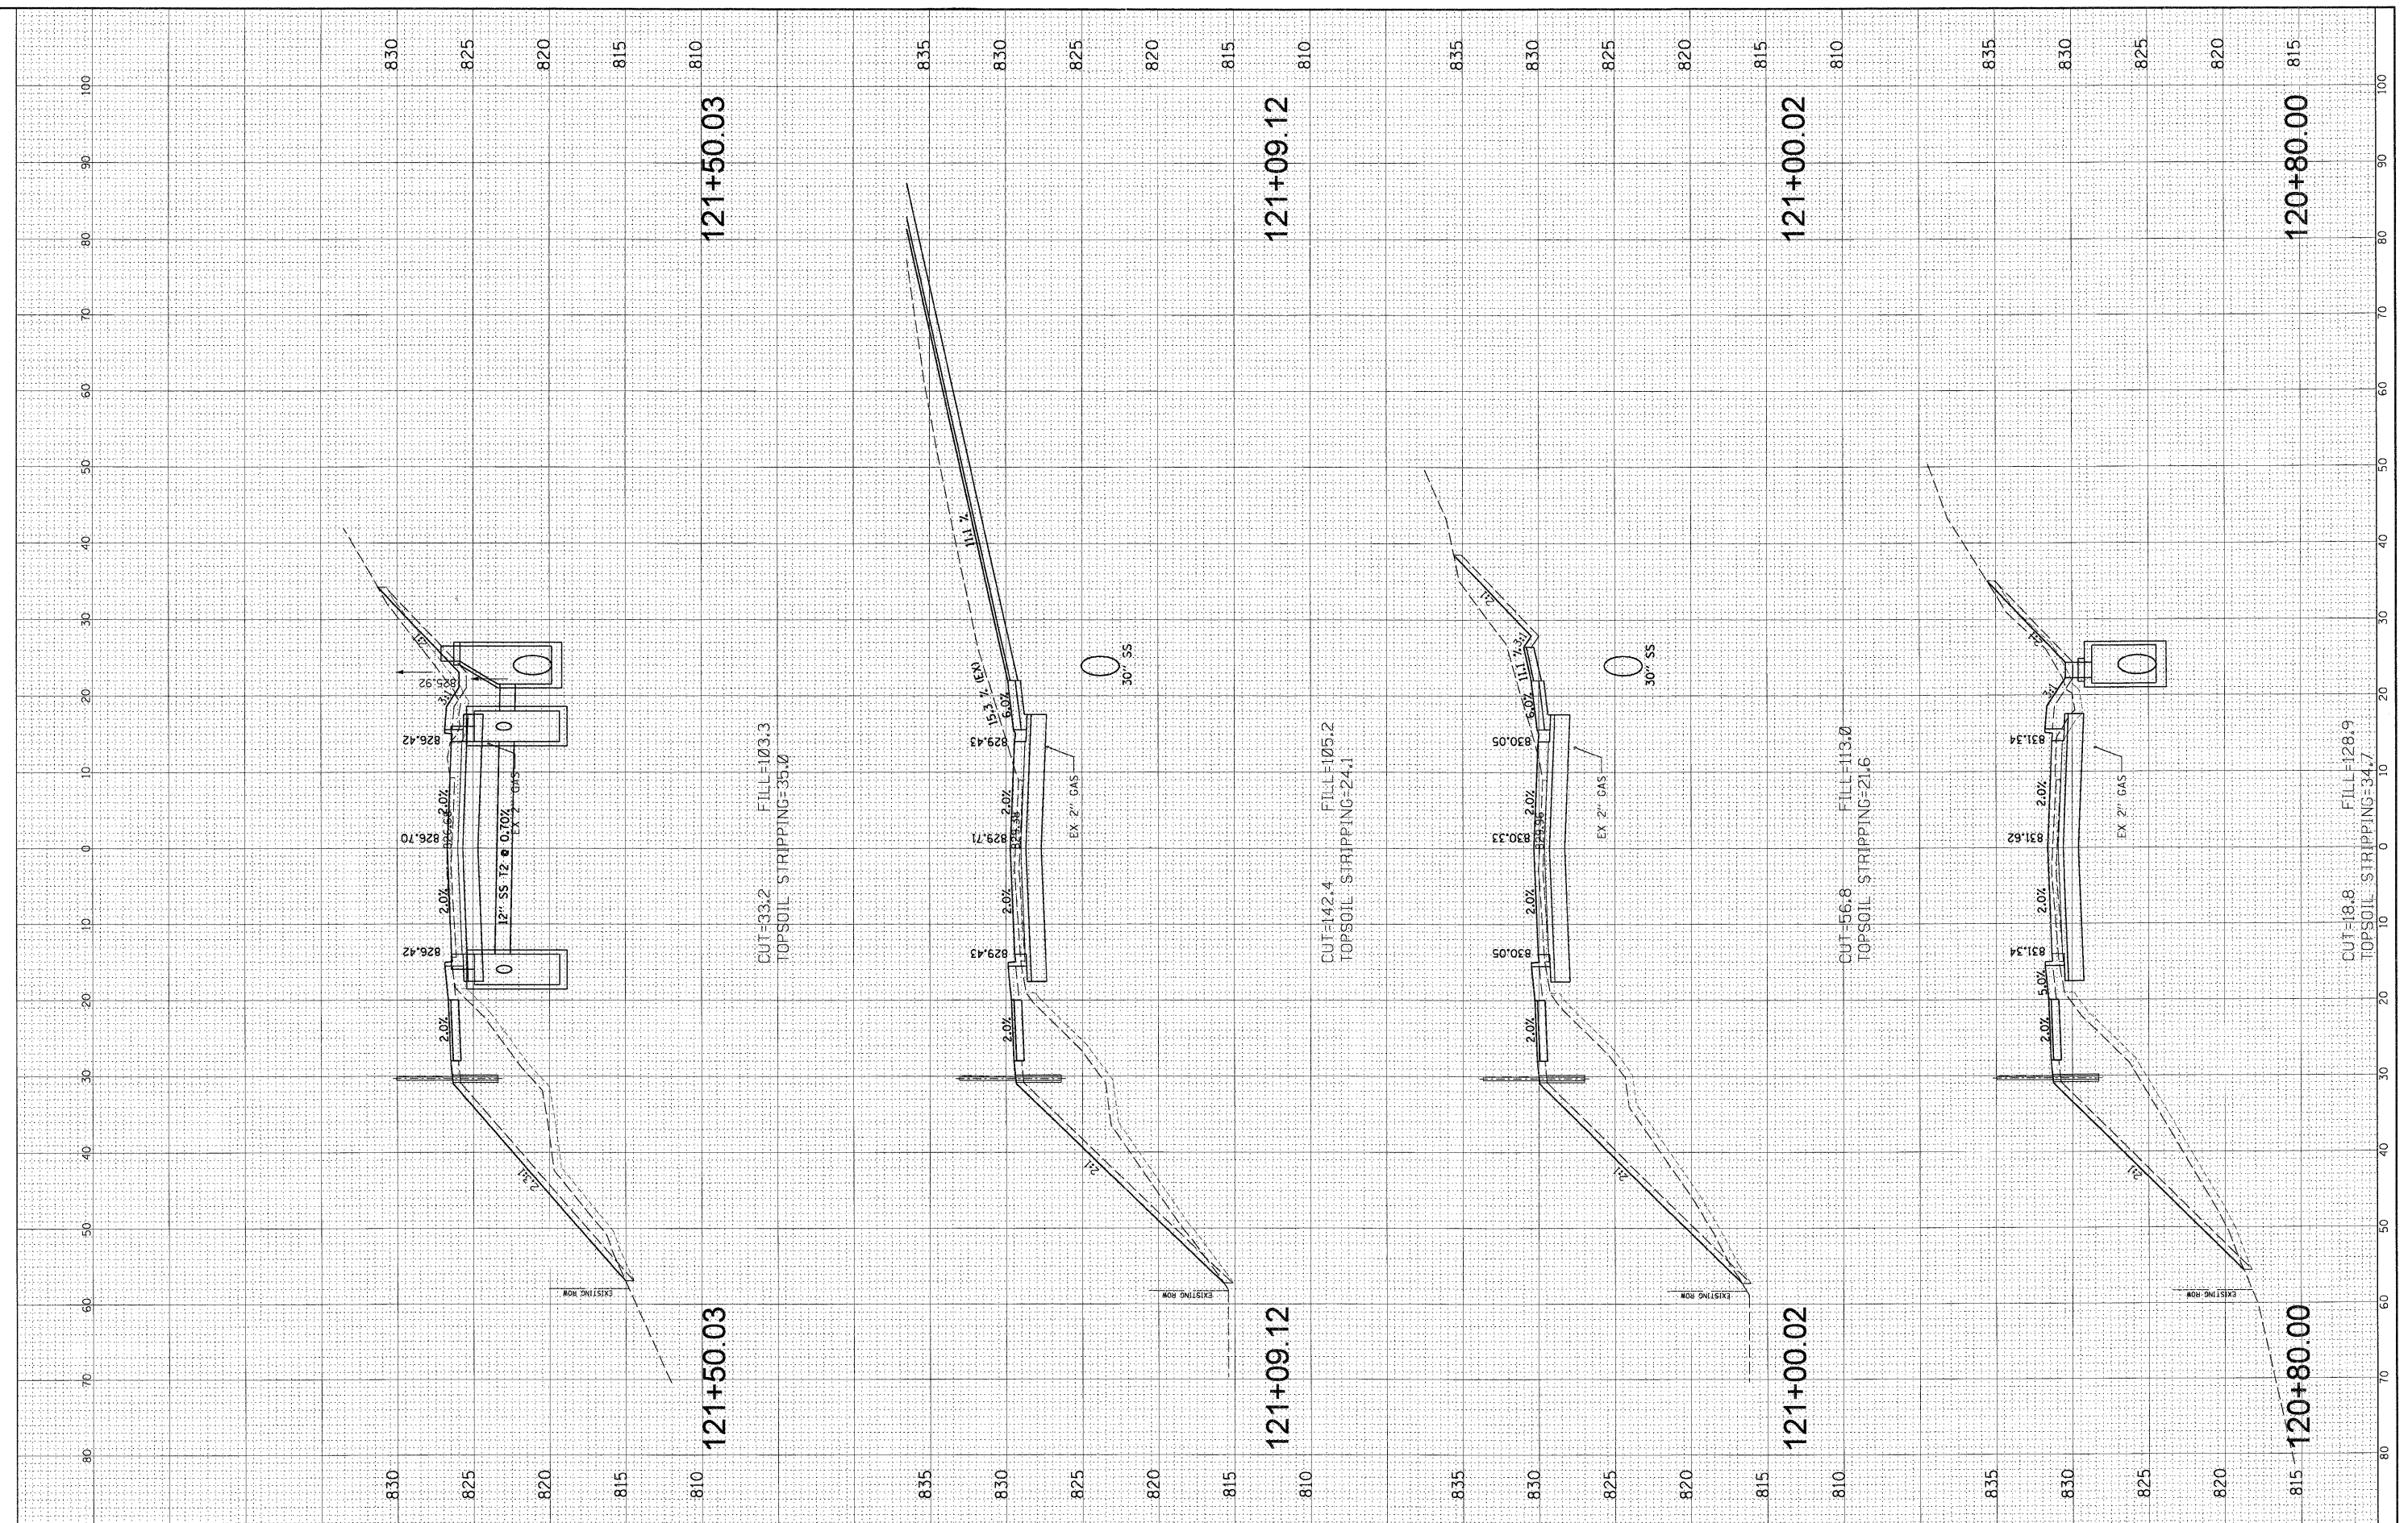

FILE NAME =	USER NAME = mworman	DESIGNED - ABR	REVISED -	<b>STATE OF ILLINOIS</b> <b>DEPARTMENT OF TRANSPORTATION</b>	<b>EDGEWOOD ROAD</b> <b>STA. 120 + 80.00 - STA. 121 + 50.03</b>			F.A.P. RTE. 4010	SECTION 09-00078-00-WR	COUNTY McHENRY	TOTAL SHEETS 128	SHEET NO. 109
		DRAWN - FPB	REVISED -		SCALE:	SHEET NO. OF SHEETS	STA. TO STA.	FED. ROAD DIST. NO.	ILLINOIS FED. AID PROJECT	CONTRACT NO. 63655		
		CHECKED - MJT	REVISED -									
		DATE -	REVISED -									