


PROFILE	DESIGNED	DATE	BY
NOTE BOOK NO.	GRADES CHECKED		
	PLAN TO BE USED		
	PLS. INCLUDE NOTATIONS CHKD		

PLAN	CHECKED	DATE	BY
NOTE BOOK NO.	ALIGNMENT CHECKED		
	CADD FILE NAME		

CHRISTOPHER B. BURKE ENGINEERING LTD.
 2015 West Higgins Road, Suite 600
 (847) 823-0500

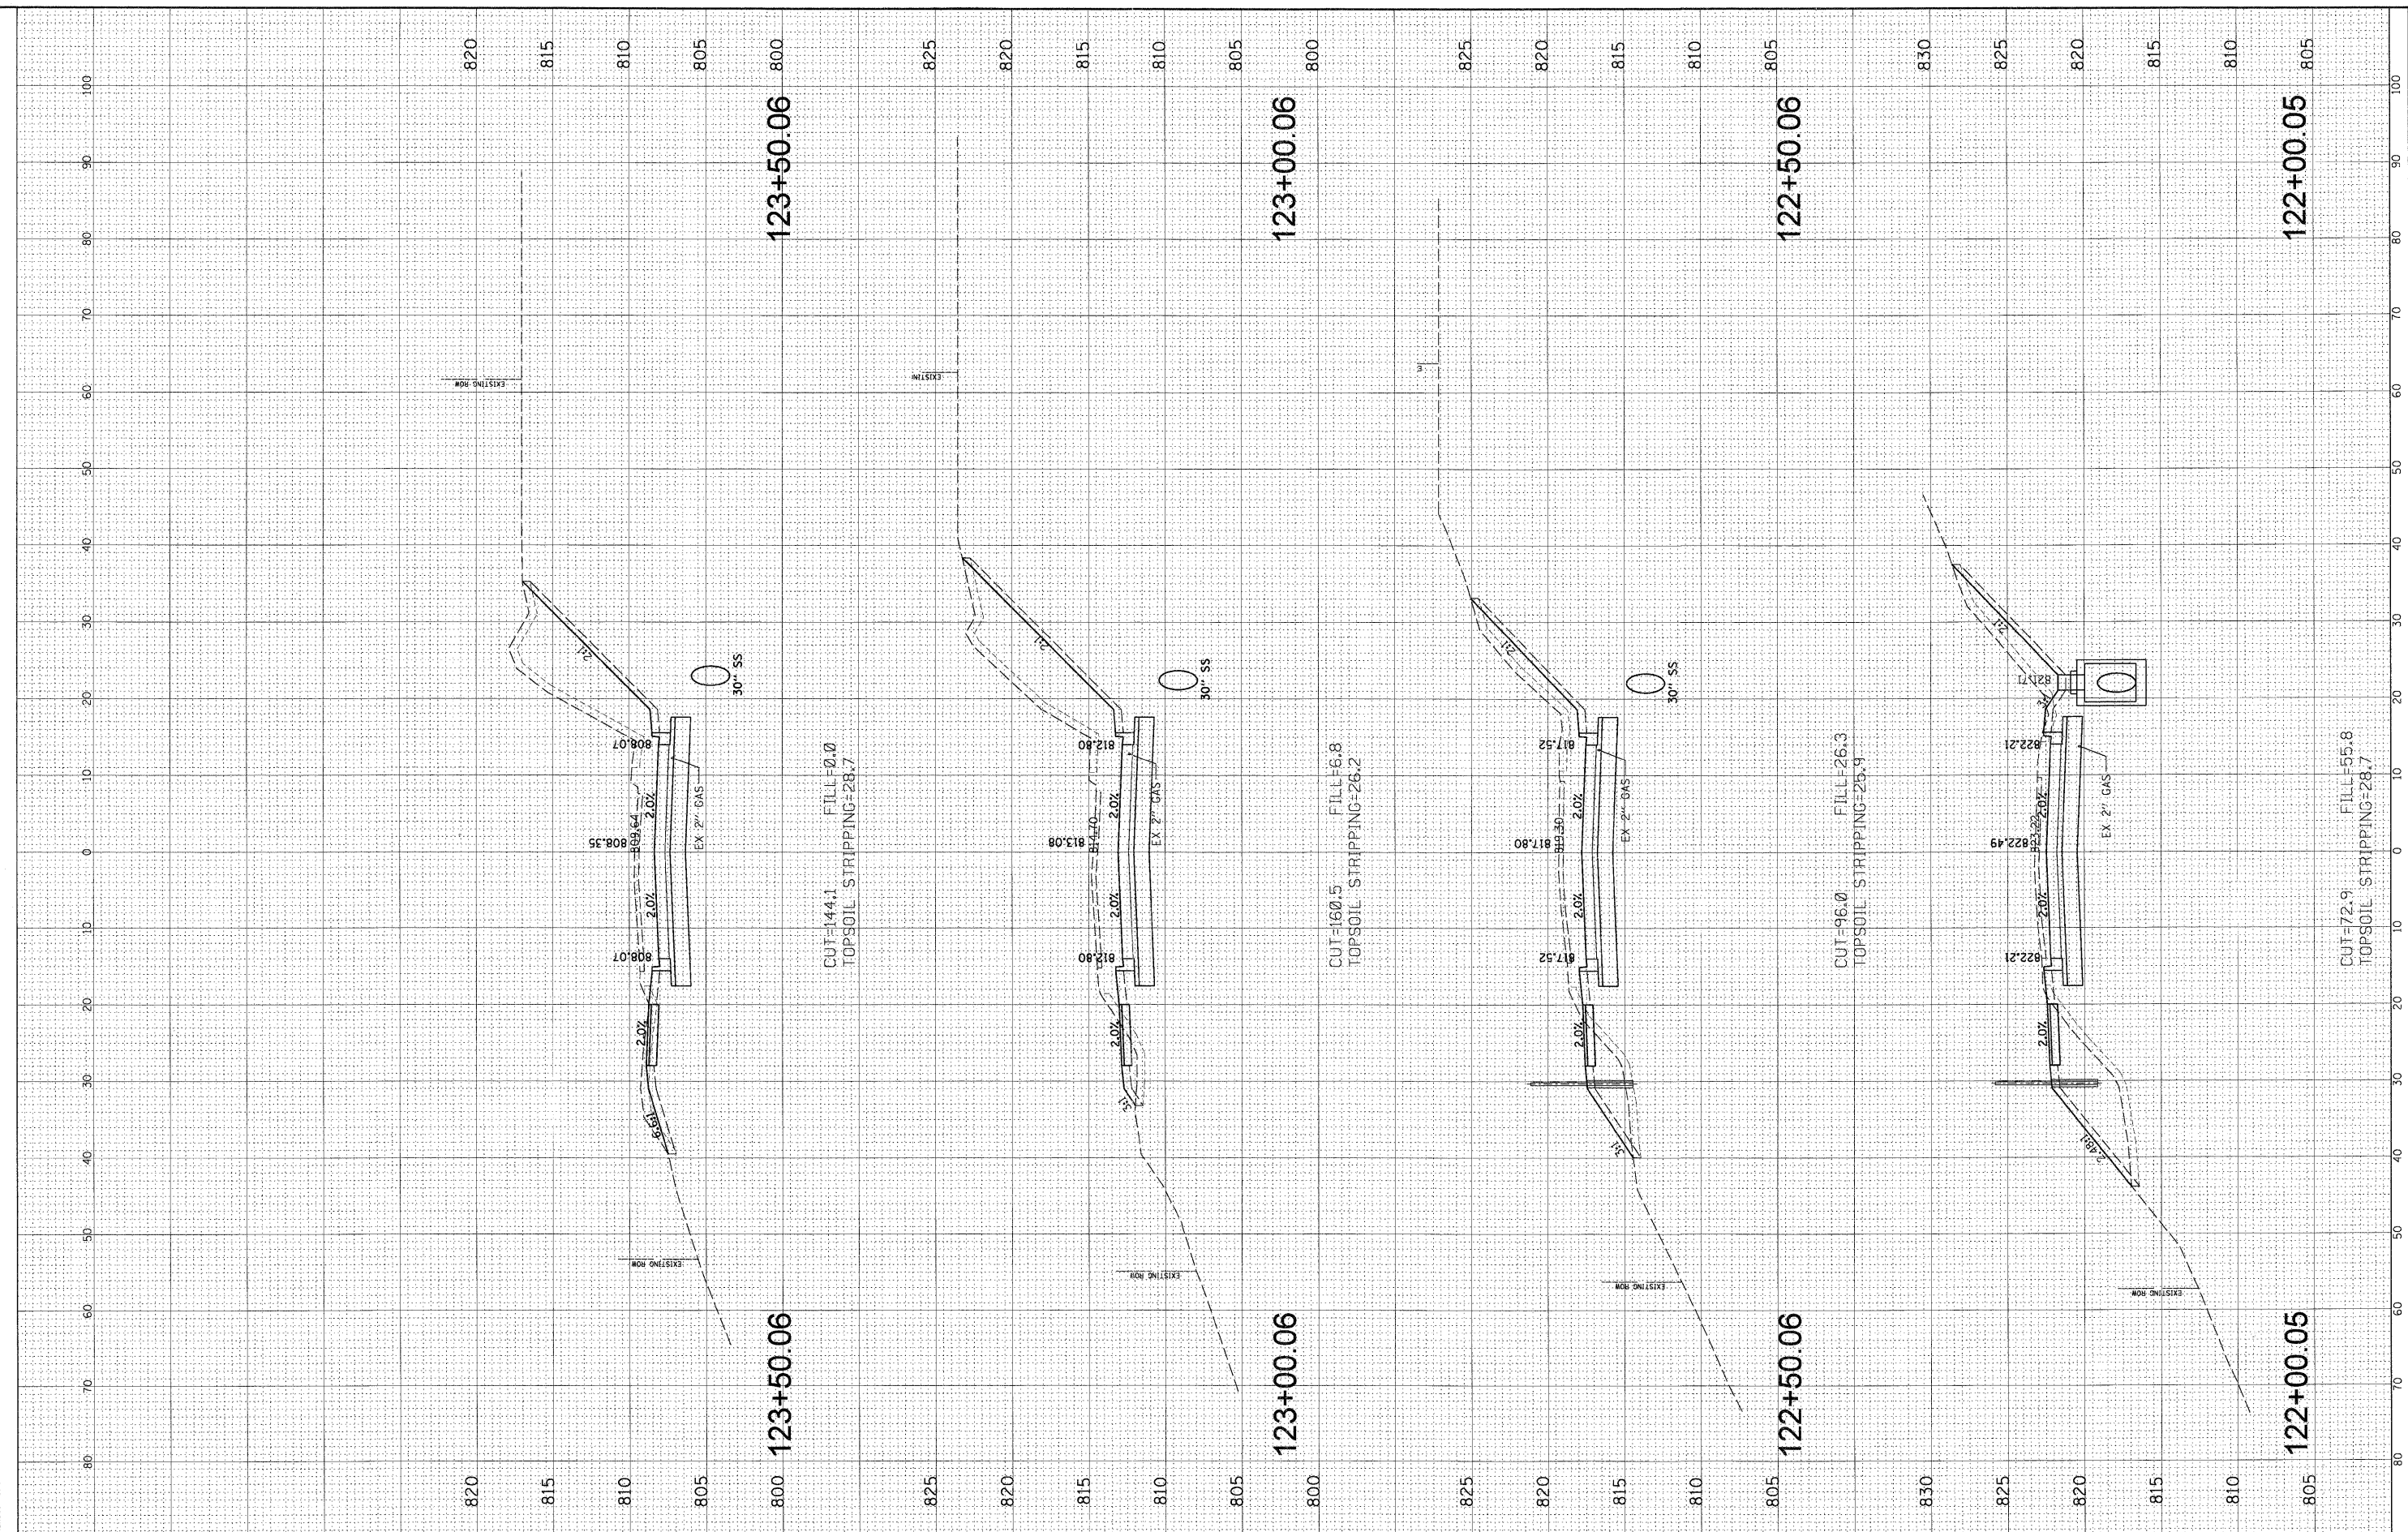

FILE NAME = N:\ALCONQUIN\070273.00026\Civil\XS.070273.SHT	USER NAME = mwarman	DESIGNED - ABR	REVISED -	STATE OF ILLINOIS DEPARTMENT OF TRANSPORTATION	EDGEWOOD ROAD STA. 122 + 00.05 - STA. 123 + 50.06	F.A.P. RTE. 4010	SECTION 09-00078-00-WR	COUNTY McHENRY	TOTAL SHEETS 128	SHEET NO. 110		
PLOT SCALE = 10'		DRAWN - FPB	REVISED -			SCALE:	SHEET NO. OF SHEETS	STA. TO STA.	CONTRACT NO. 63655			
PLOT DATE = 11/15/2011		CHECKED - MJT	REVISED -			FED. ROAD DIST. NO. ILLINOIS FED. AID PROJECT						
		DATE -	REVISED -									