


PROFILE	DATE	BY	DATE	REVISIONS	DATE	BY	DATE
NOTED				PLANNED			
GRADES CHECKED				ALIGNED			
STRUCTURE NOTATIONS OK'D				CADD FILE NAME			
				NO. _____			

CHRISTOPHER B. BURKE ENGINEERING LTD.
 275 West Ogden Road, Suite 600
 Elmhurst, IL 60120
 (847) 823-0500

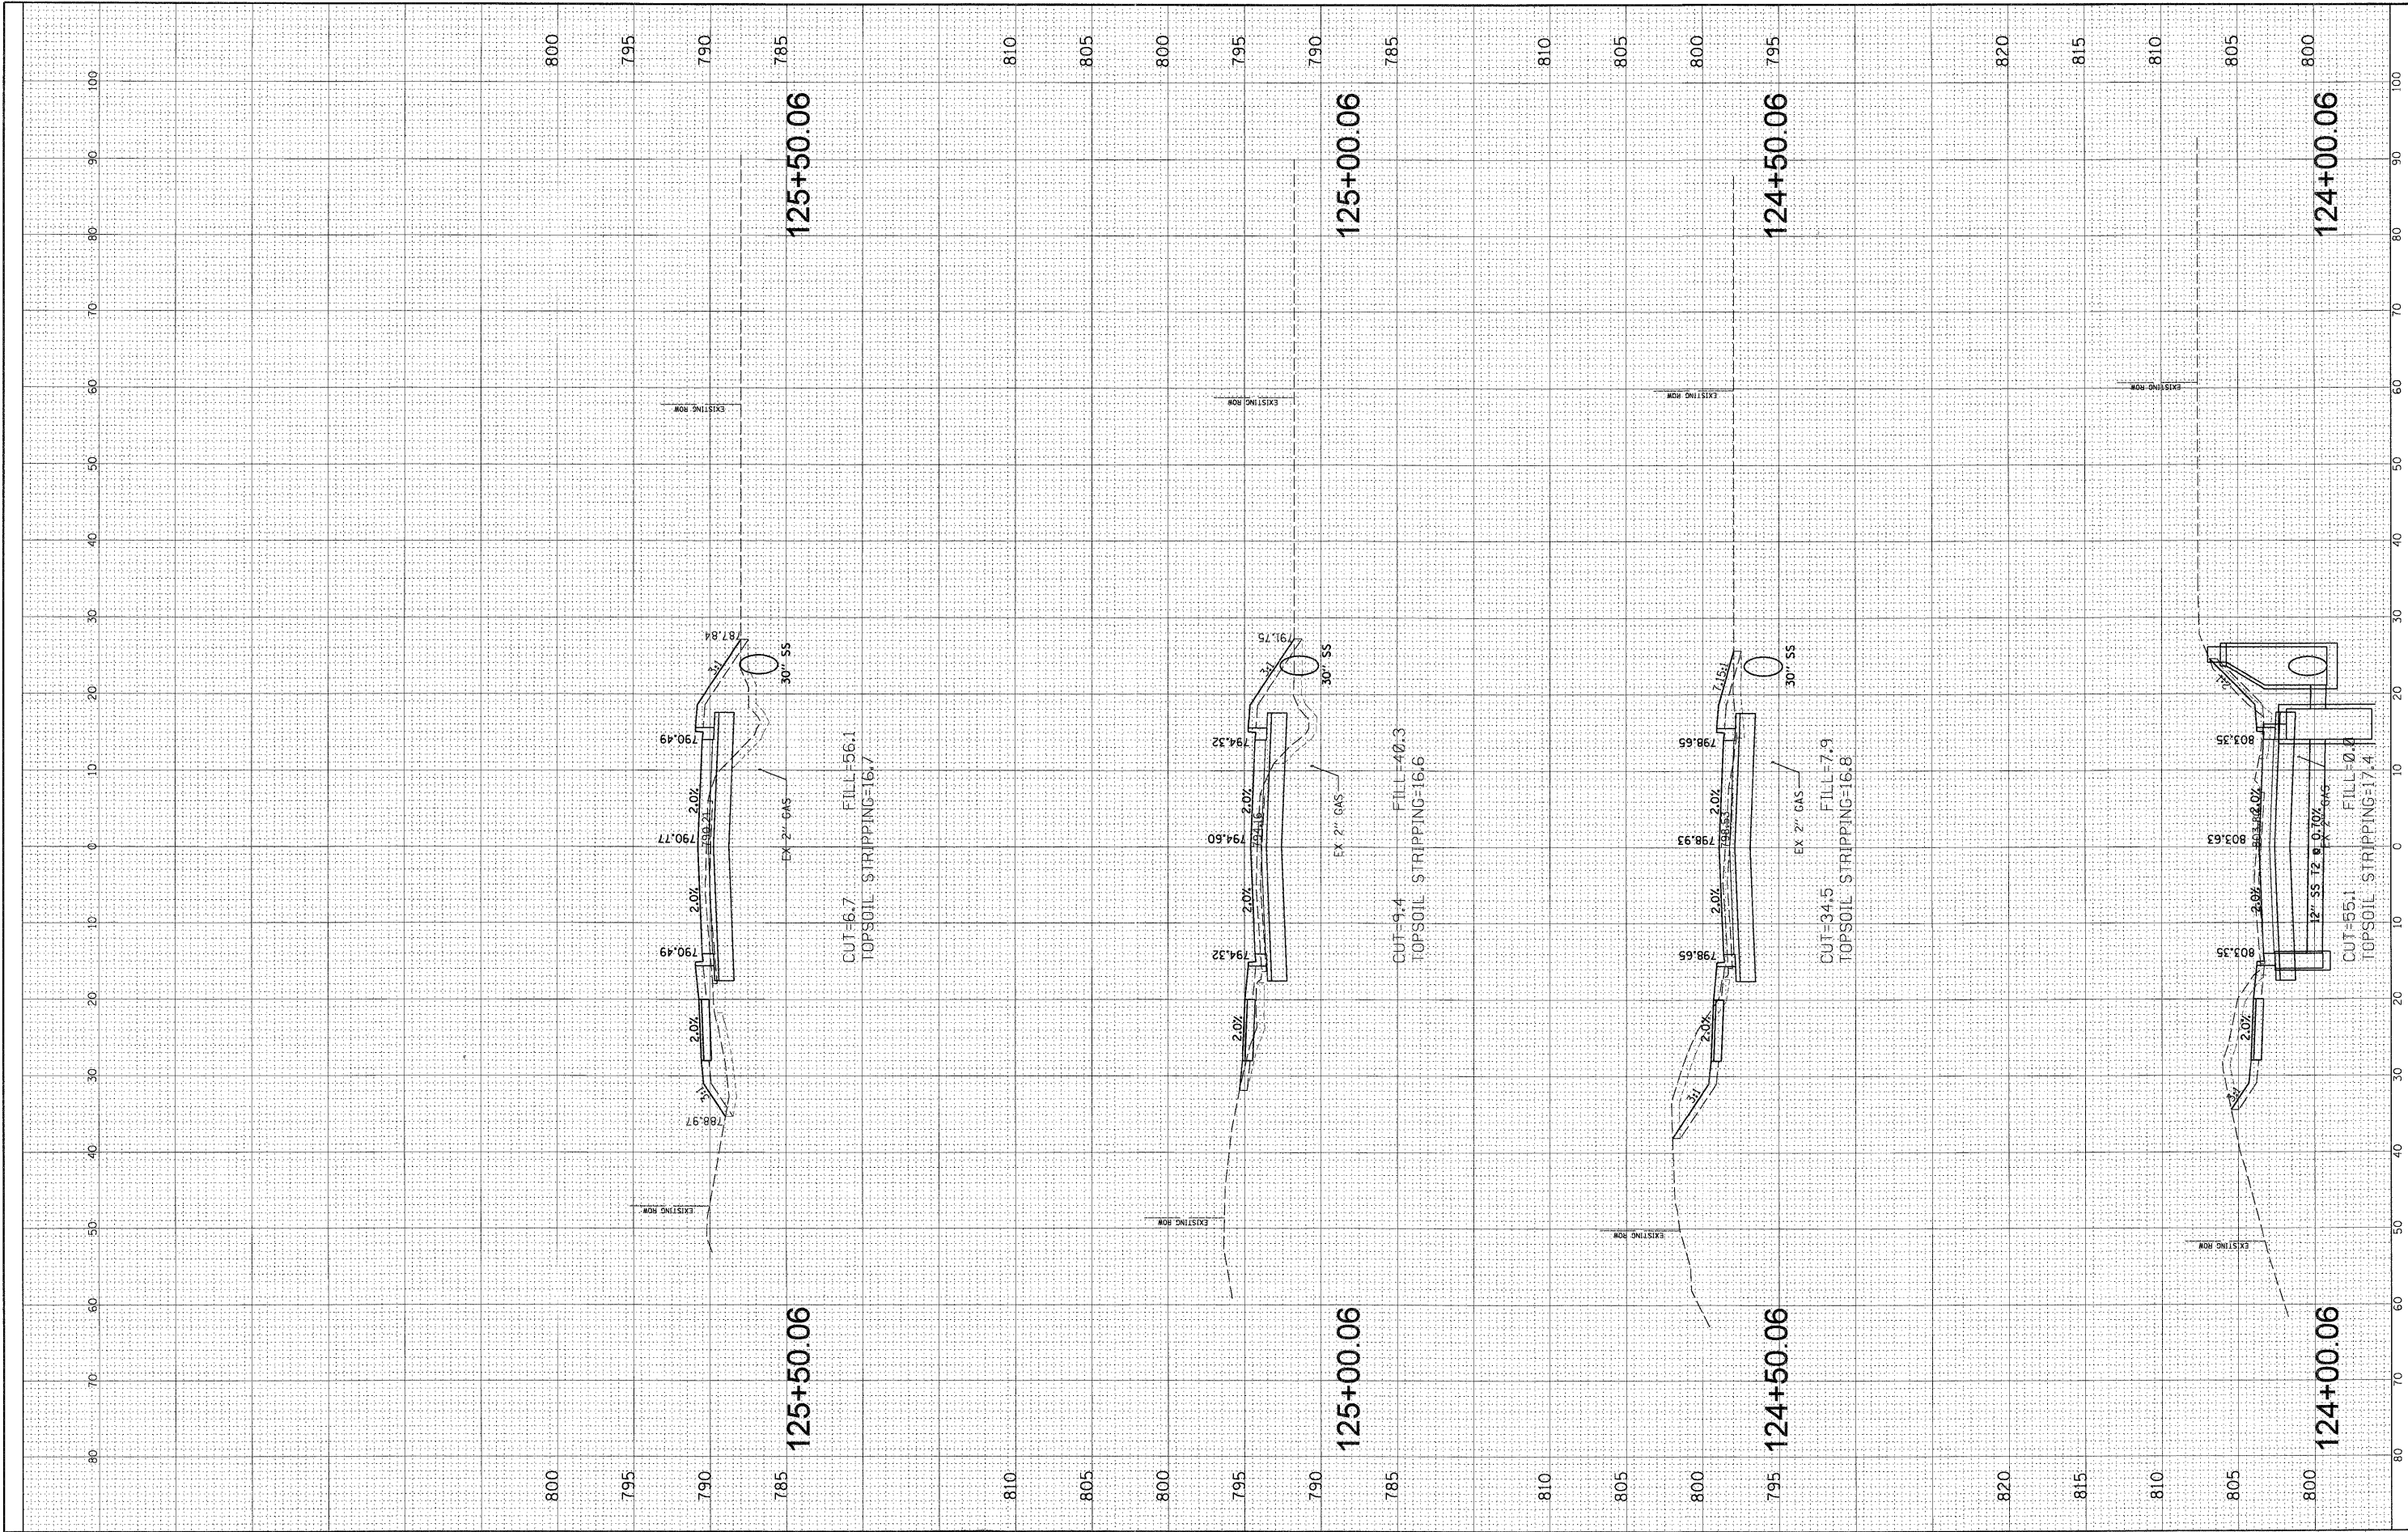

FILE NAME =	USER NAME = mwarman	DESIGNED - ABR	REVISED -	STATE OF ILLINOIS DEPARTMENT OF TRANSPORTATION	EDGEWOOD ROAD			F.A.P. RTE.	SECTION	COUNTY	TOTAL SHEETS	SHEET NO.
N:\ALGONGQUIN\07273.20226\Civi1\XS_07273.SHT		DRAWN - FPB	REVISED -		STA. 124 + 00.06 - STA. 125 + 50.06			4010	09-00078-00-WR	McHENRY	128	111
PLOT SCALE = 10'		CHECKED - MJT	REVISED -		SCALE: SHEET NO. OF SHEETS STA. TO STA.			CONTRACT NO. 63655				
PLOT DATE = 11/15/2011		DATE -	REVISED -		FED. ROAD DIST. NO. ILLINOIS FED. AID PROJECT							