


PROFILE SUBMITTED BY DATE
 PLOTTED BY DATE
 GRADES CHECKED STRUCTURE NOTATIONS CHKD
 NOTE BOOK NO. DATE
 PLAN SURVEYED BY DATE
 PLOTTED BY DATE
 NOTE BOOK NO. DATE
 CADD FILE NAME

CHRISTOPHER B. BURKE ENGINEERING LTD.
 9515 W. Higgins Road, Suite 600
 Rosemont, Illinois 60018
 (847) 823-0500

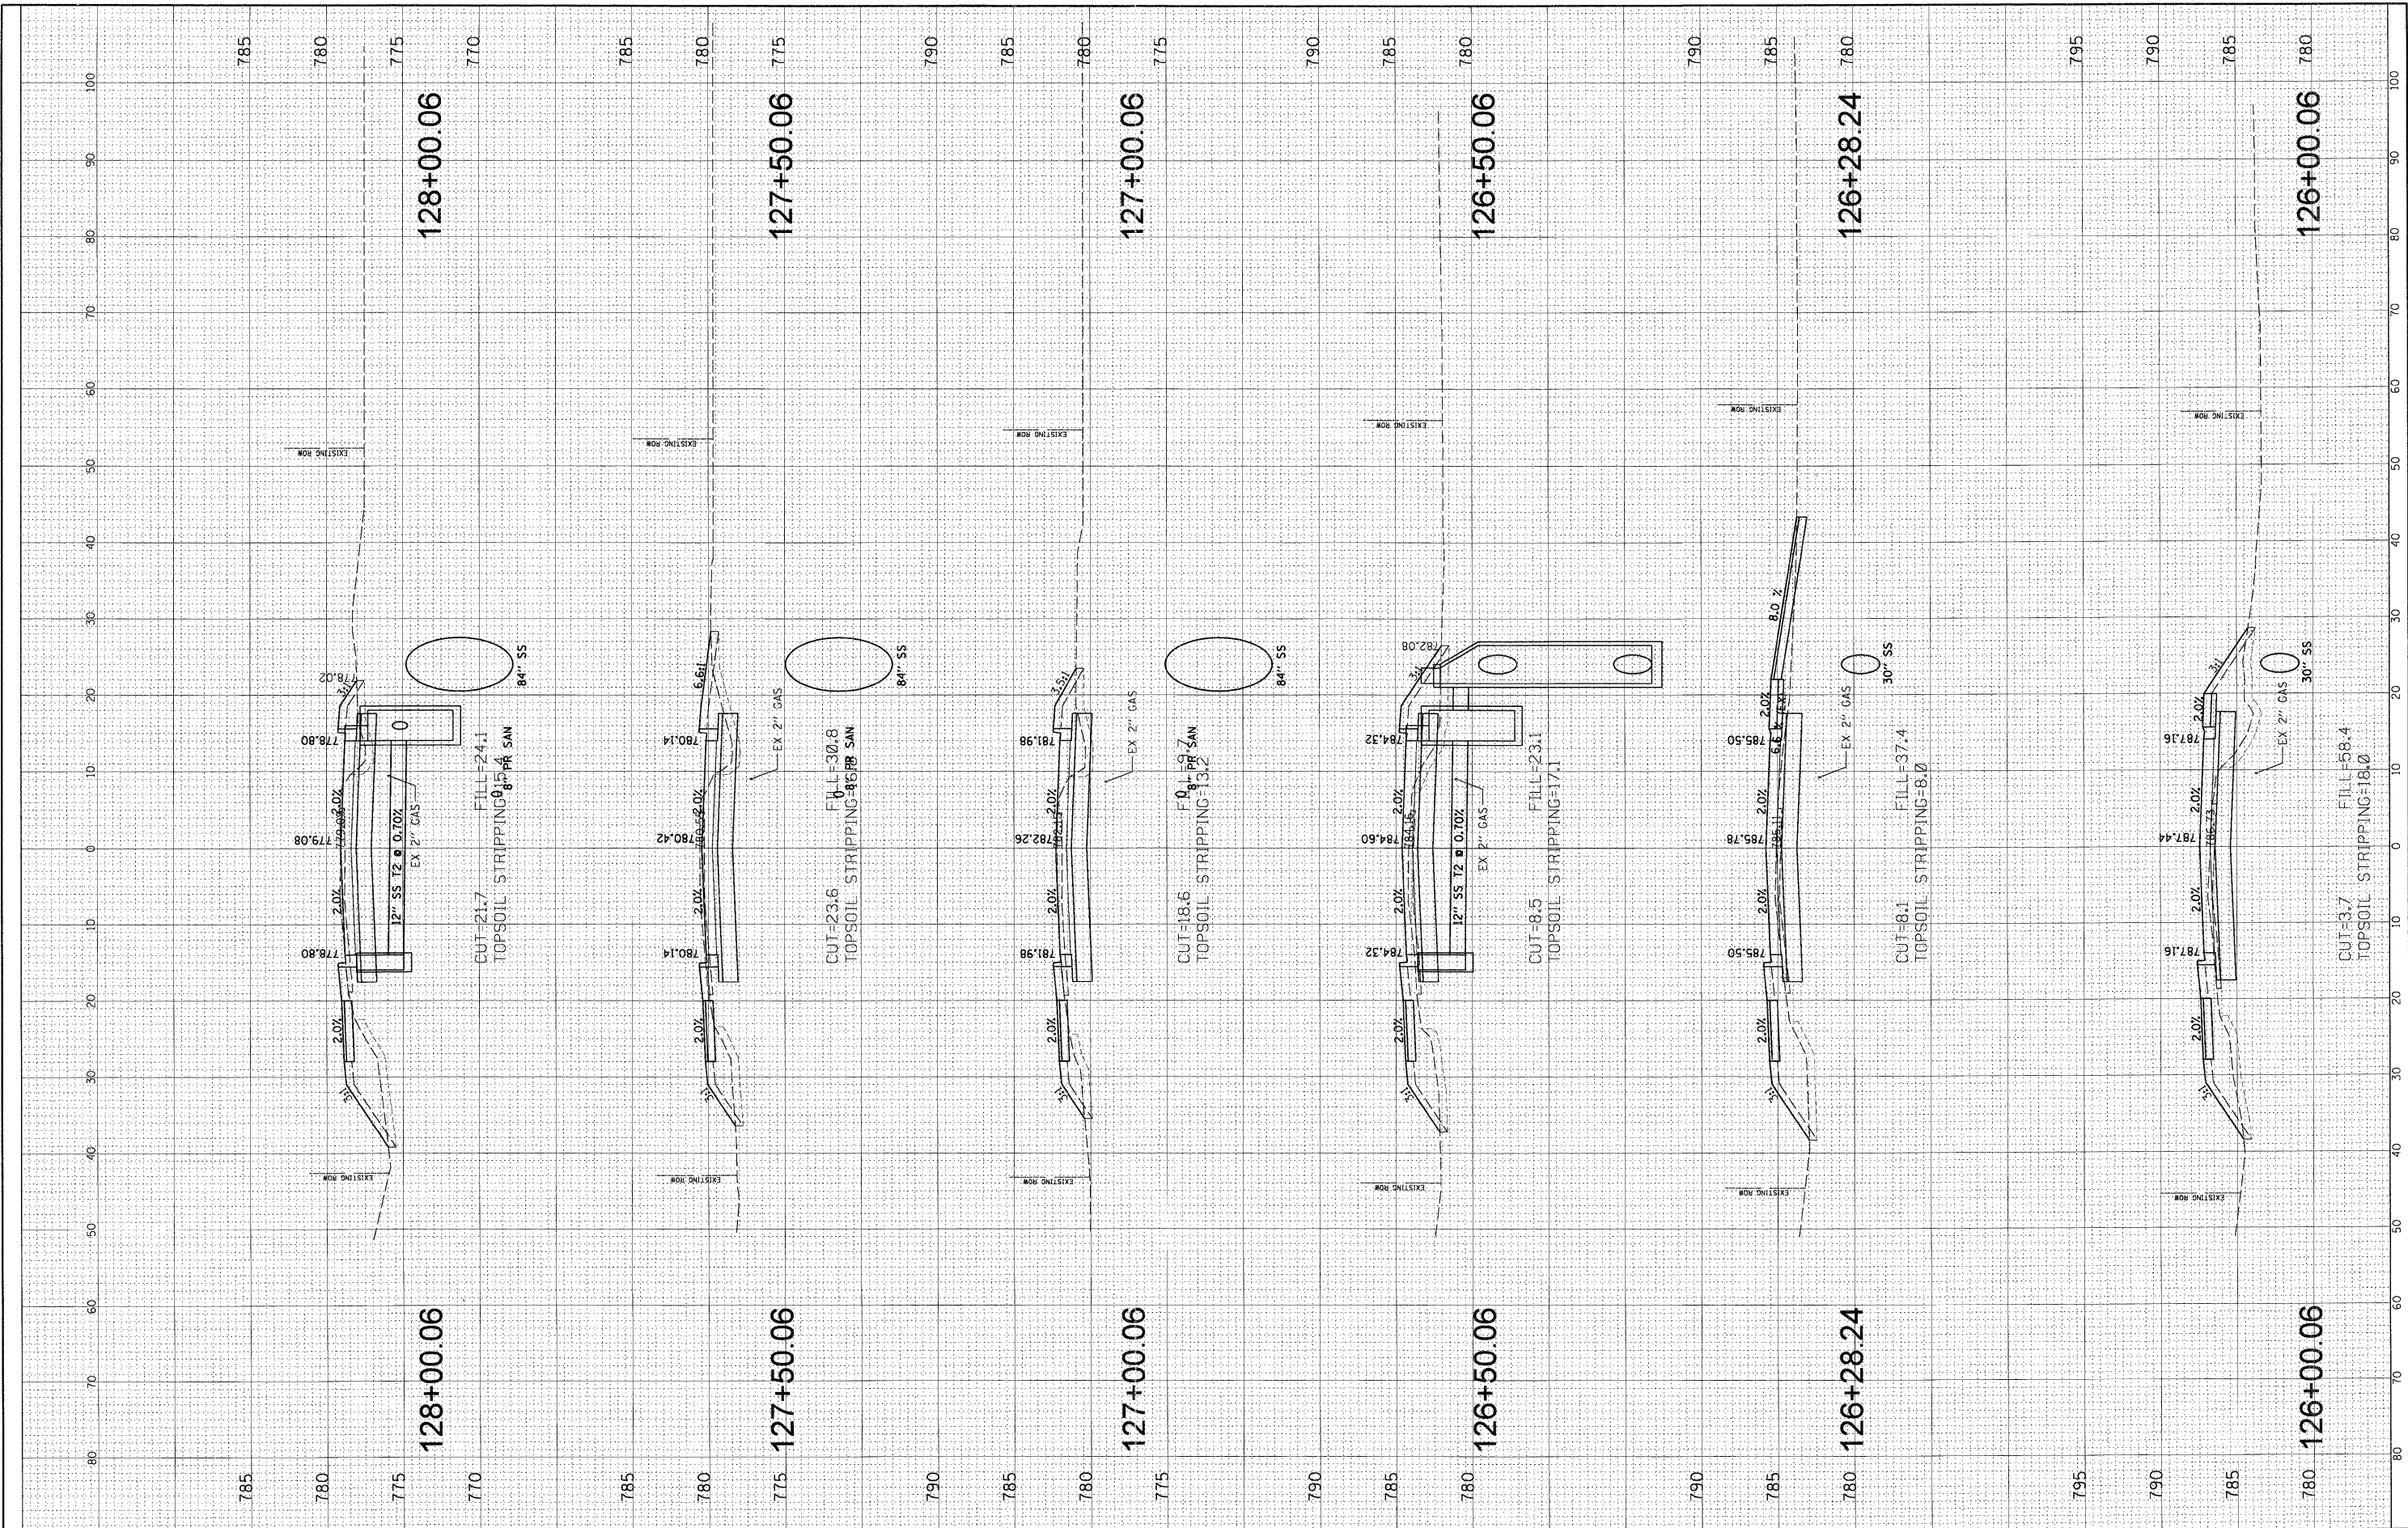

FILE NAME = N:\ALGONQUIN\070273.00026\Civil\XS_070273.SHT
 USER NAME = mwarman
 DESIGNED - ABR
 DRAWN - FPB
 CHECKED - MJT
 DATE -
 PLOT SCALE = 10'
 PLOT DATE = 11/15/2011

REVISED -
 REVISED -
 REVISED -
 REVISED -

STATE OF ILLINOIS
DEPARTMENT OF TRANSPORTATION

EDGEWOOD ROAD
STA. 126 + 00.06 - STA. 128 + 00.06
 SCALE: SHEET NO. OF SHEETS STA. TO STA.

F.A.P. RTE. 4010	SECTION 09-00078-00-WR	COUNTY McHENRY	TOTAL SHEETS 128	SHEET NO. 112
CONTRACT NO. 63655				
FED. ROAD DIST. NO. ILLINOIS FED. AID PROJECT				