


PROFILE
 REVIEWED: _____
 PLOTTED: _____
 NOTE BOOK NO. _____
 GRADES CHECKED: _____
 STRUCTURE NOTATIONS CHKD: _____
 DATE: _____
 BY: _____

CHRISTOPHER B. BURKE ENGINEERING LTD.
 3080 South Road, Suite 600
 Rosemont, Illinois 60018
 (847) 822-0500

PLAN
 REVIEWED: _____
 PLOTTED: _____
 NOTE BOOK NO. _____
 ALIGNMENT CHECKED: _____
 ROADWAY CHECKED: _____
 CAD FILE NAME: _____
 DATE: _____
 BY: _____

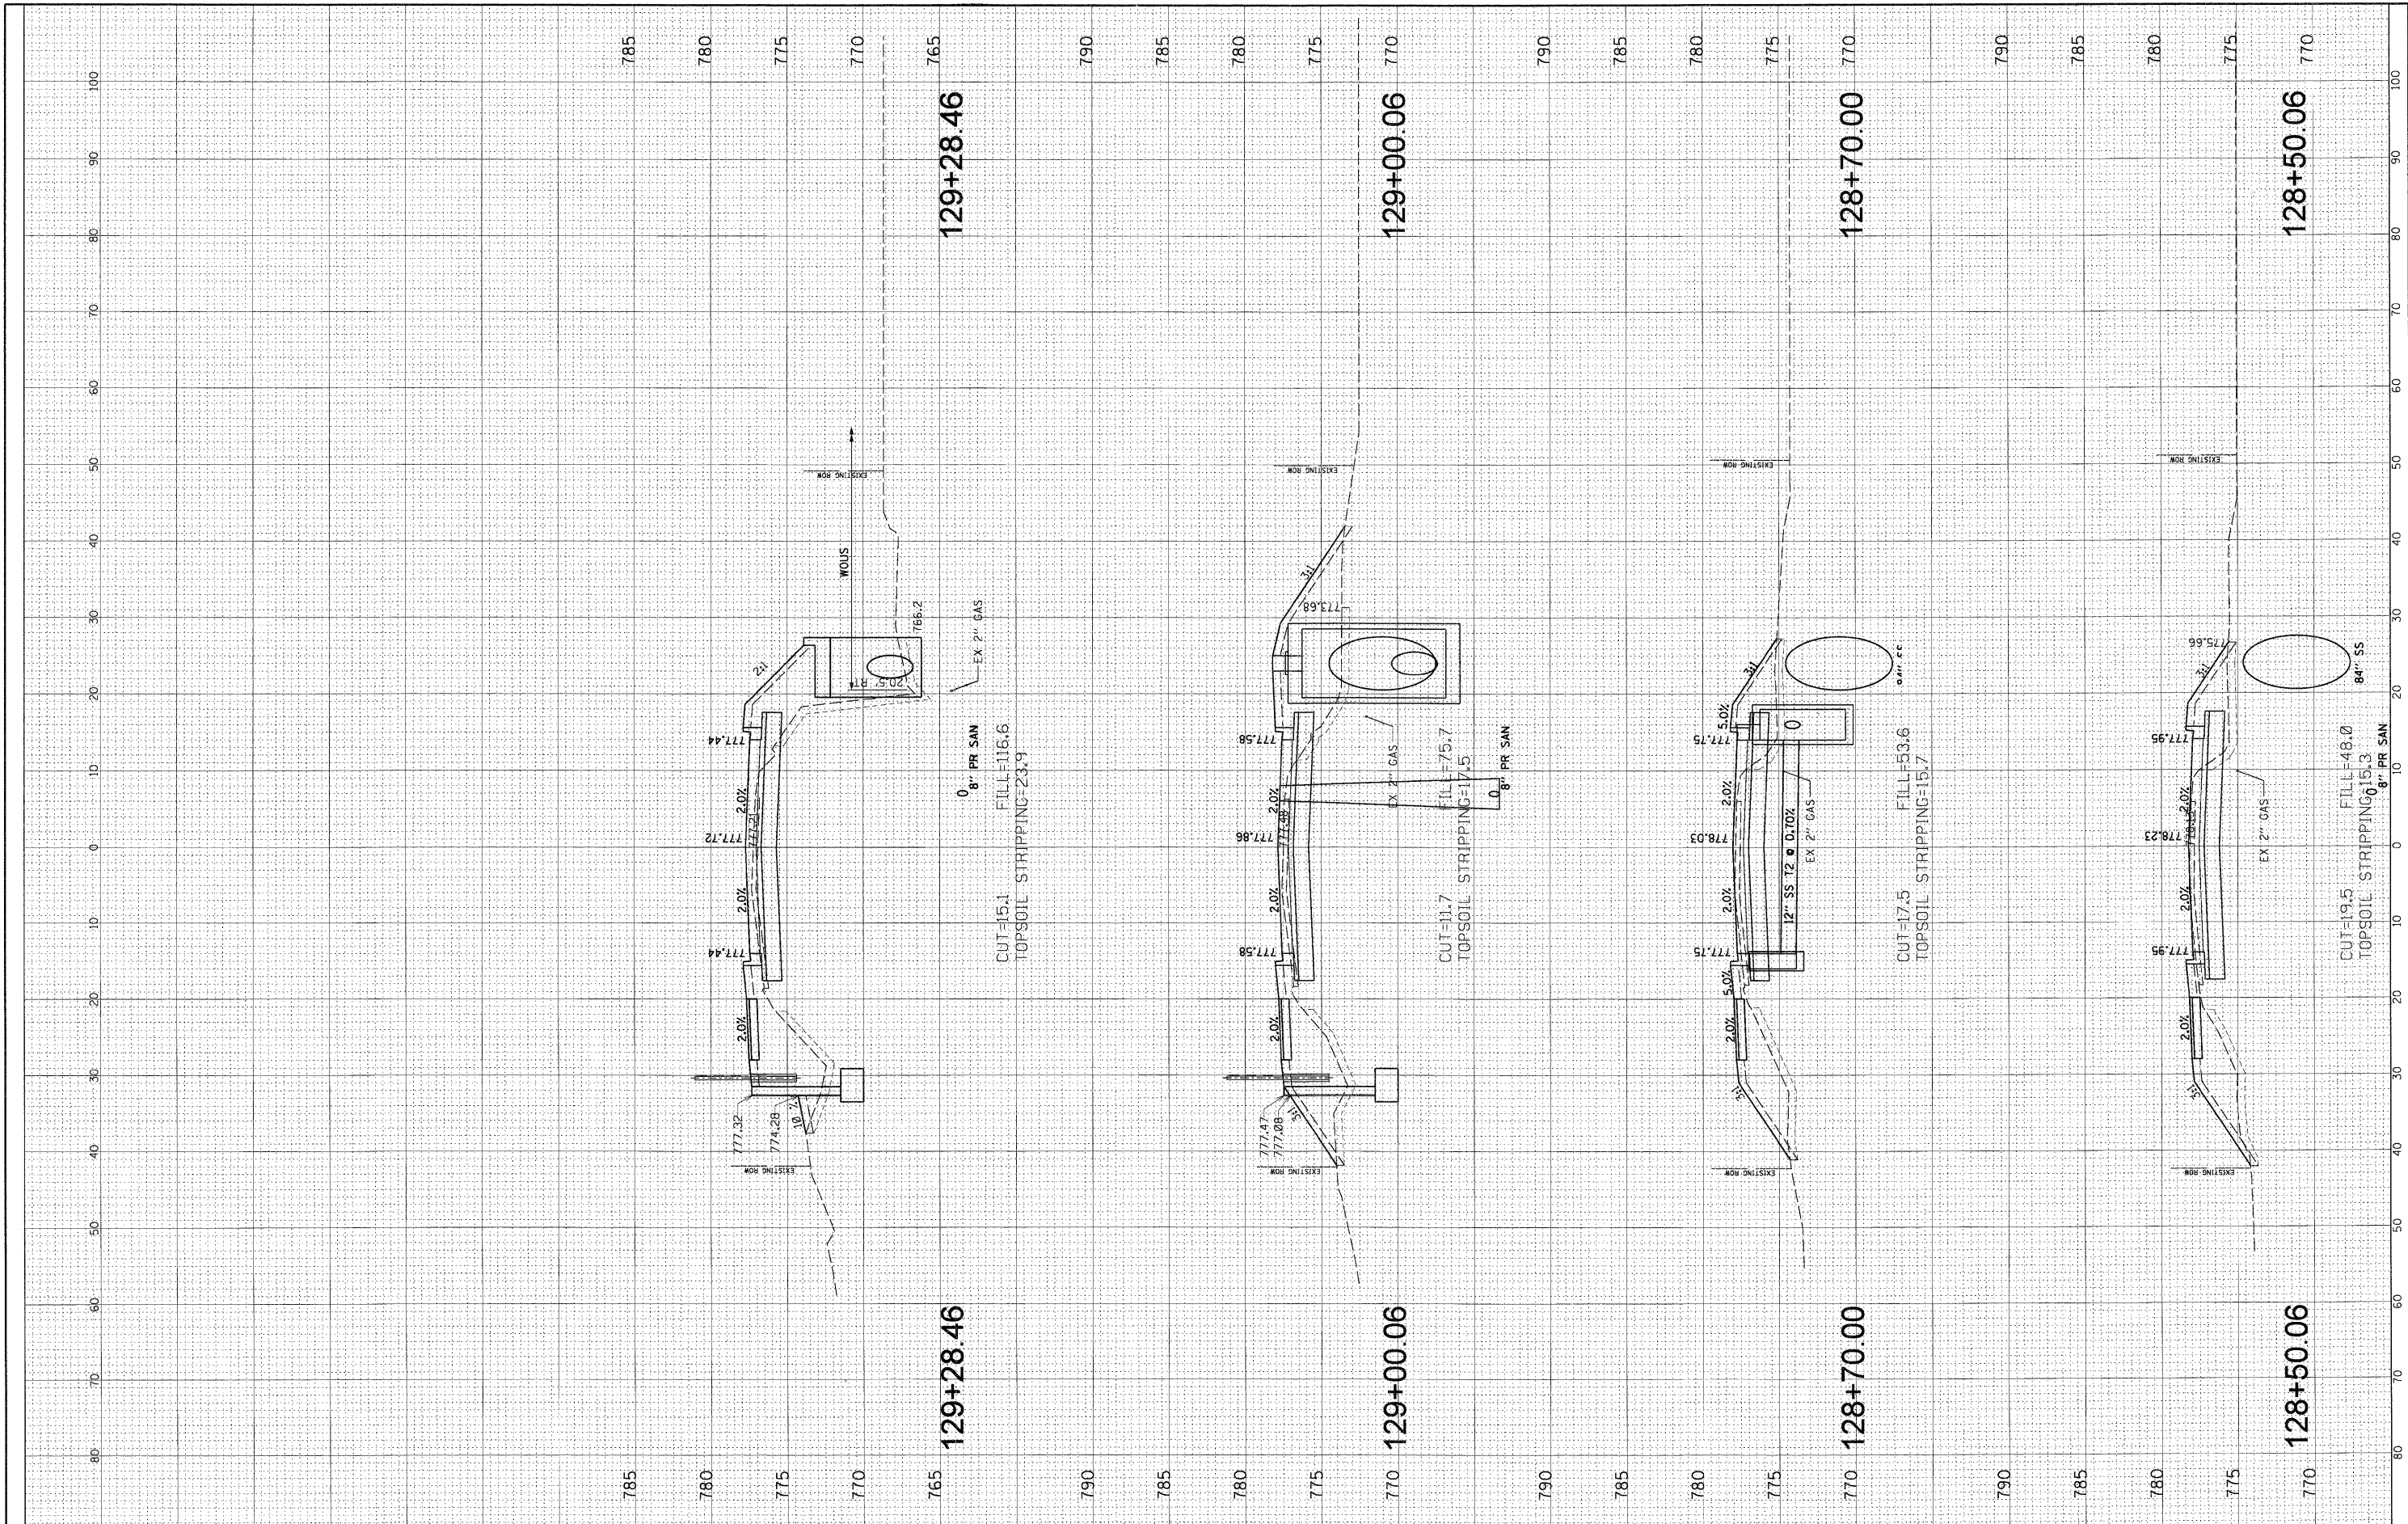

FILE NAME = N:\ALGDND\IN\070273.000\26\Civil\XS_070273.SHT		DESIGNED - ABR	REVISED -	STATE OF ILLINOIS DEPARTMENT OF TRANSPORTATION	EDGEWOOD ROAD STA. 128 + 50.06 - STA. 129 + 28.46		F.A.P. RTE. 4010	SECTION 09-00078-00-WR	COUNTY McHENRY	TOTAL SHEETS 128	SHEET NO. 113	
USER NAME = marman		DRAWN - FPB	REVISED -		SCALE:	SHEET NO. OF SHEETS STA. TO STA.	FED. ROAD DIST. NO. ILLINOIS FED. AID PROJECT		CONTRACT NO. 63655			
PLOT SCALE = 10'		CHECKED - MJT	REVISED -									
PLOT DATE = 11/15/2011		DATE -	REVISED -									