


PROFILE	BY	DATE
REVISIONS	BY	DATE
GRADES CHECKED		
STRUCTURE NOTATIONS CHECKED		
NOTE BOOK NO.		

PLAN	BY	DATE
REVISIONS	BY	DATE
ALIGNED CHECKED		
ADD FILE NAME		
NOTE BOOK NO.		

CHRISTOPHER B. BURKE ENGINEERING LTD.
 15 West Higgins Road, Suite 600
 Rosemont, Illinois 60018
 (847) 823-0500

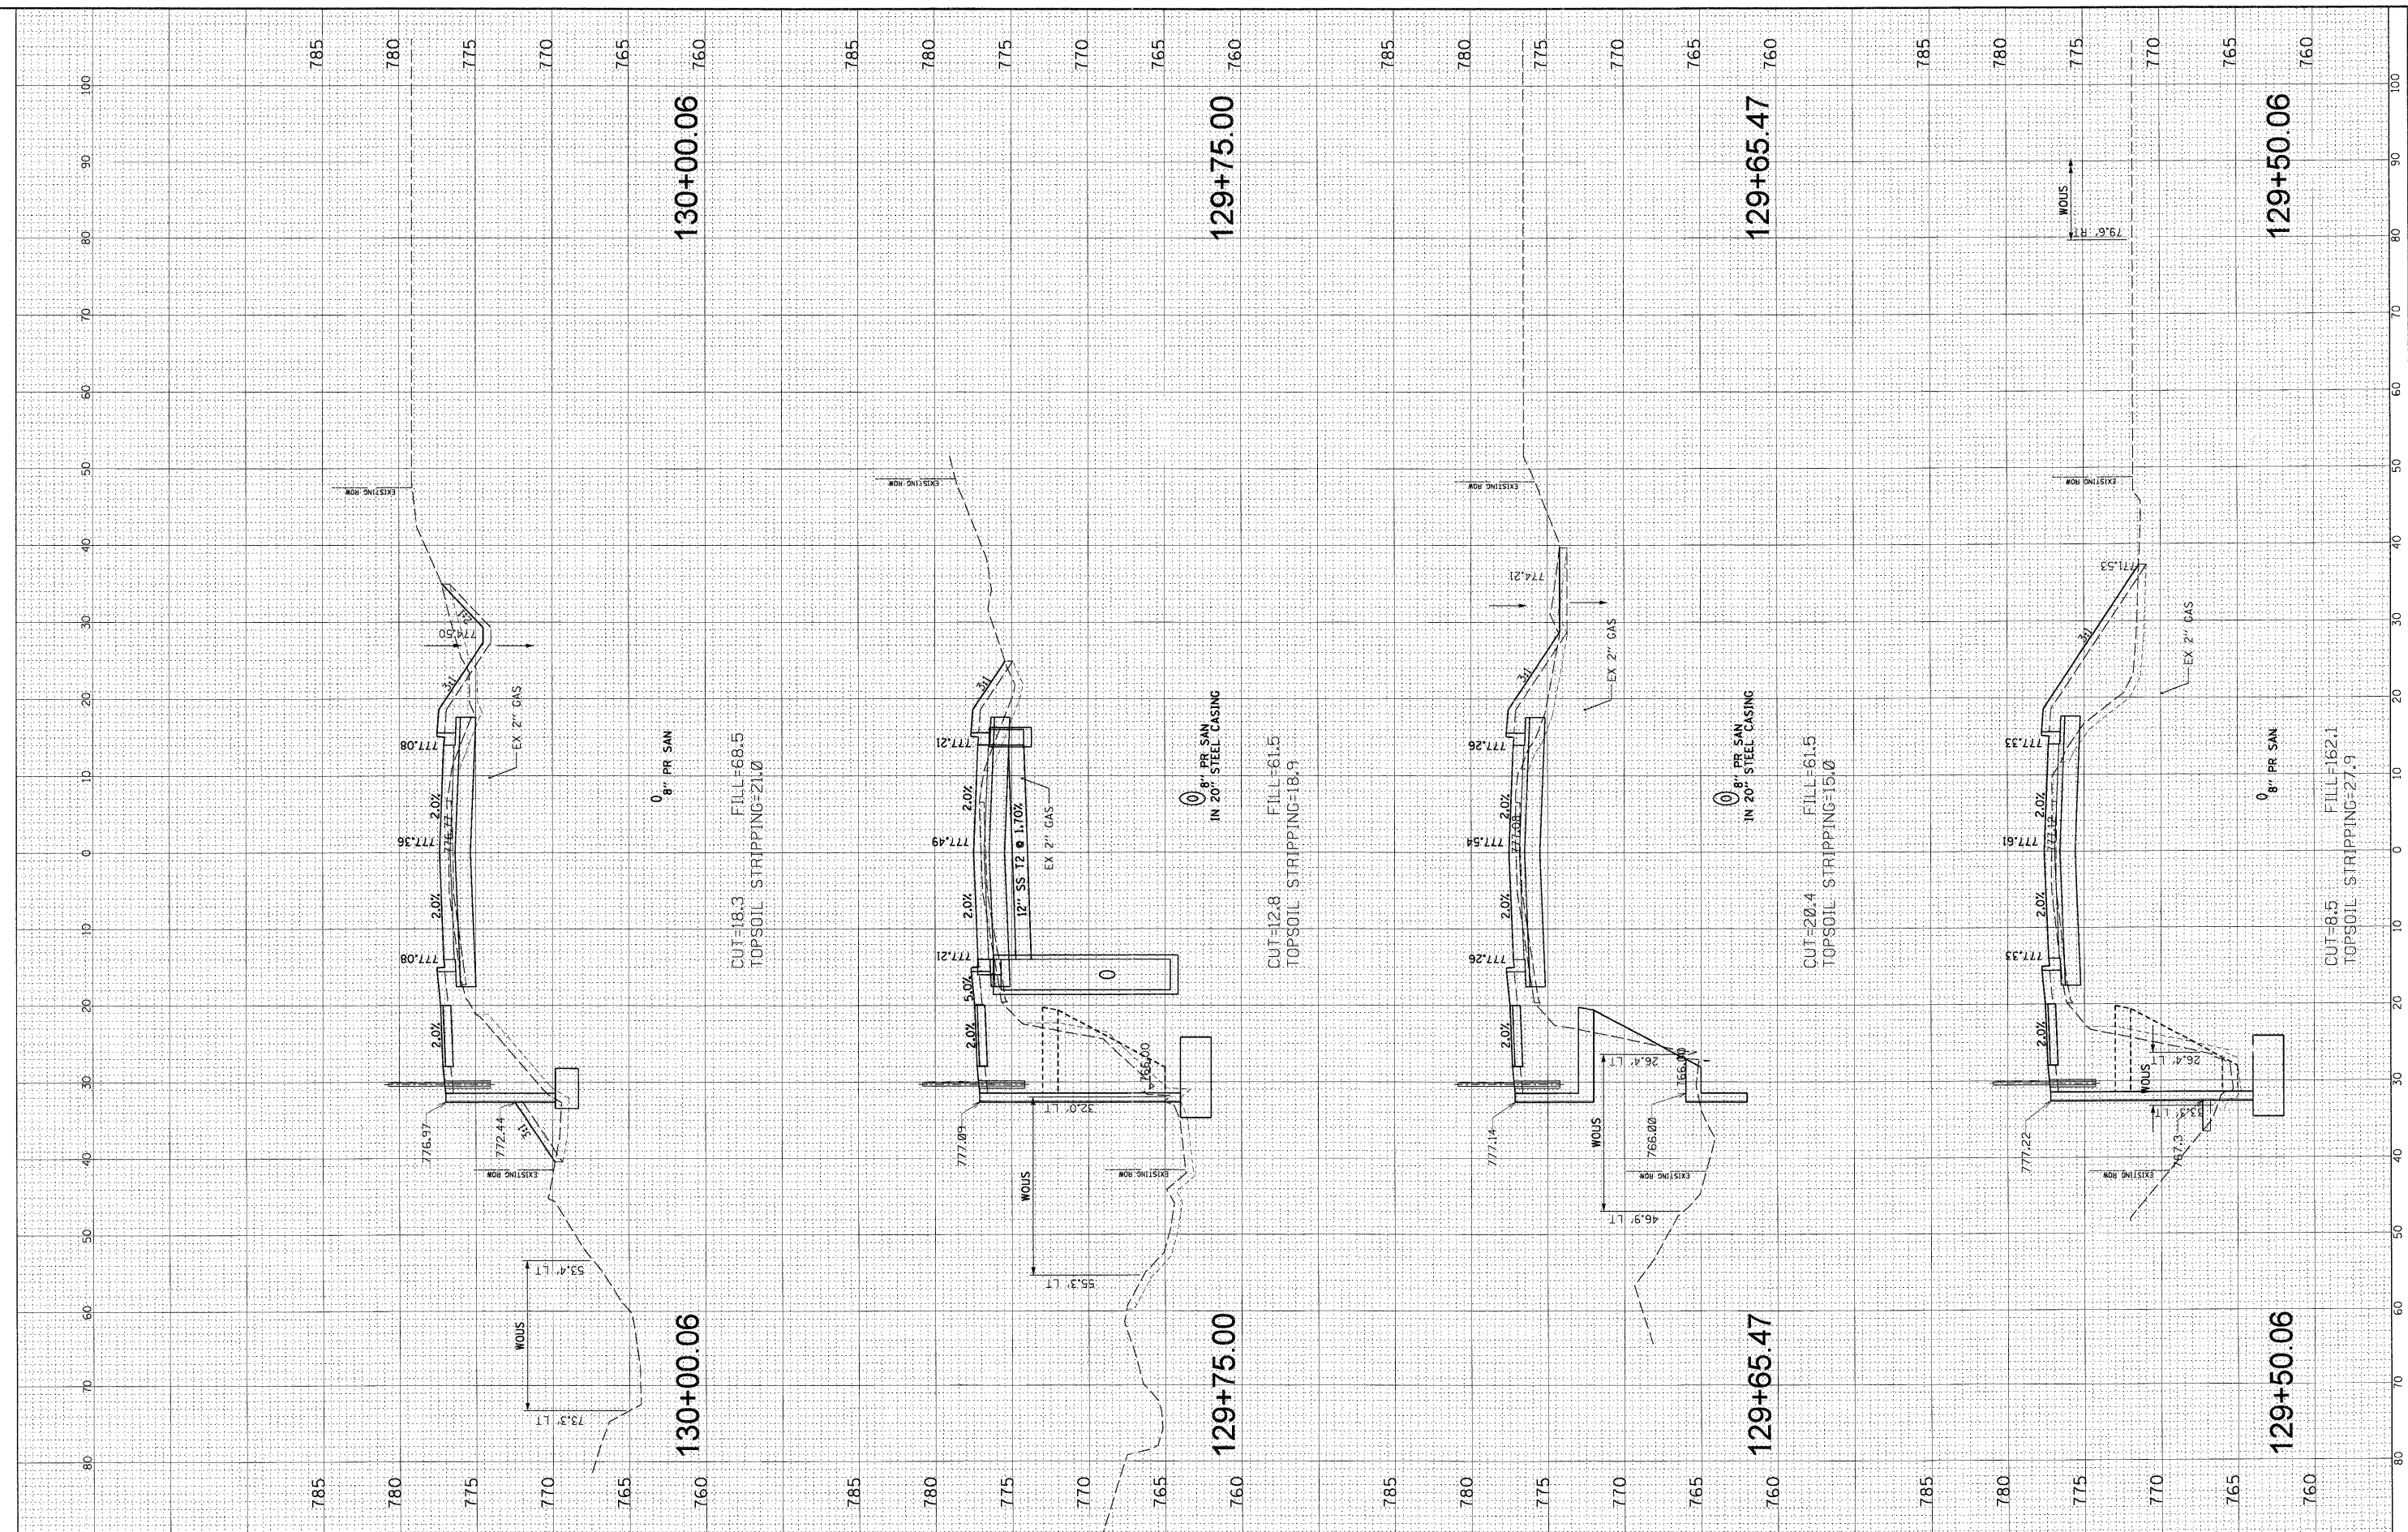

FILE NAME = N:\ALGONQUIN\787273.0026\Civil\XS_07273.SHT	USER NAME = morman	DESIGNED - ABR	REVISED -
PLOT SCALE = 1"		DRAWN - FPB	REVISED -
PLOT DATE = 11/15/2011		CHECKED - MJT	REVISED -
		DATE -	REVISED -

STATE OF ILLINOIS	
DEPARTMENT OF TRANSPORTATION	

EDGEWOOD ROAD	
STA. 129 + 50.06 - STA. 130 + 00.06	
SCALE:	SHEET NO. OF SHEETS STA. TO STA.

F.A.P. RTE. 4010	SECTION 09-00078-00-WR	COUNTY McHENRY	TOTAL SHEETS 128	SHEET NO. 114
FED. ROAD DIST. NO.		ILLINOIS FED. AID PROJECT		
		CONTRACT NO. 63655		