


PROFILE	DESIGNED	DATE	BY	DATE	BY
NOTE BOOK NO.	GRADES CHECKED				
	PLANNING CHECKED				
	STRUCTURE NOTATING CHECKED				
	PLAN	NO.			
	NOTE BOOK NO.				
	ALIGNED CHECKED				
	PLANNING CHECKED				
	FIELD FILE NAME				

CHRISTOPHER B. BURKE ENGINEERING LTD.
 1000 S. W. 10th Ave. Suite 600
 Ft. Lauderdale, FL 33304
 (847) 823-0500

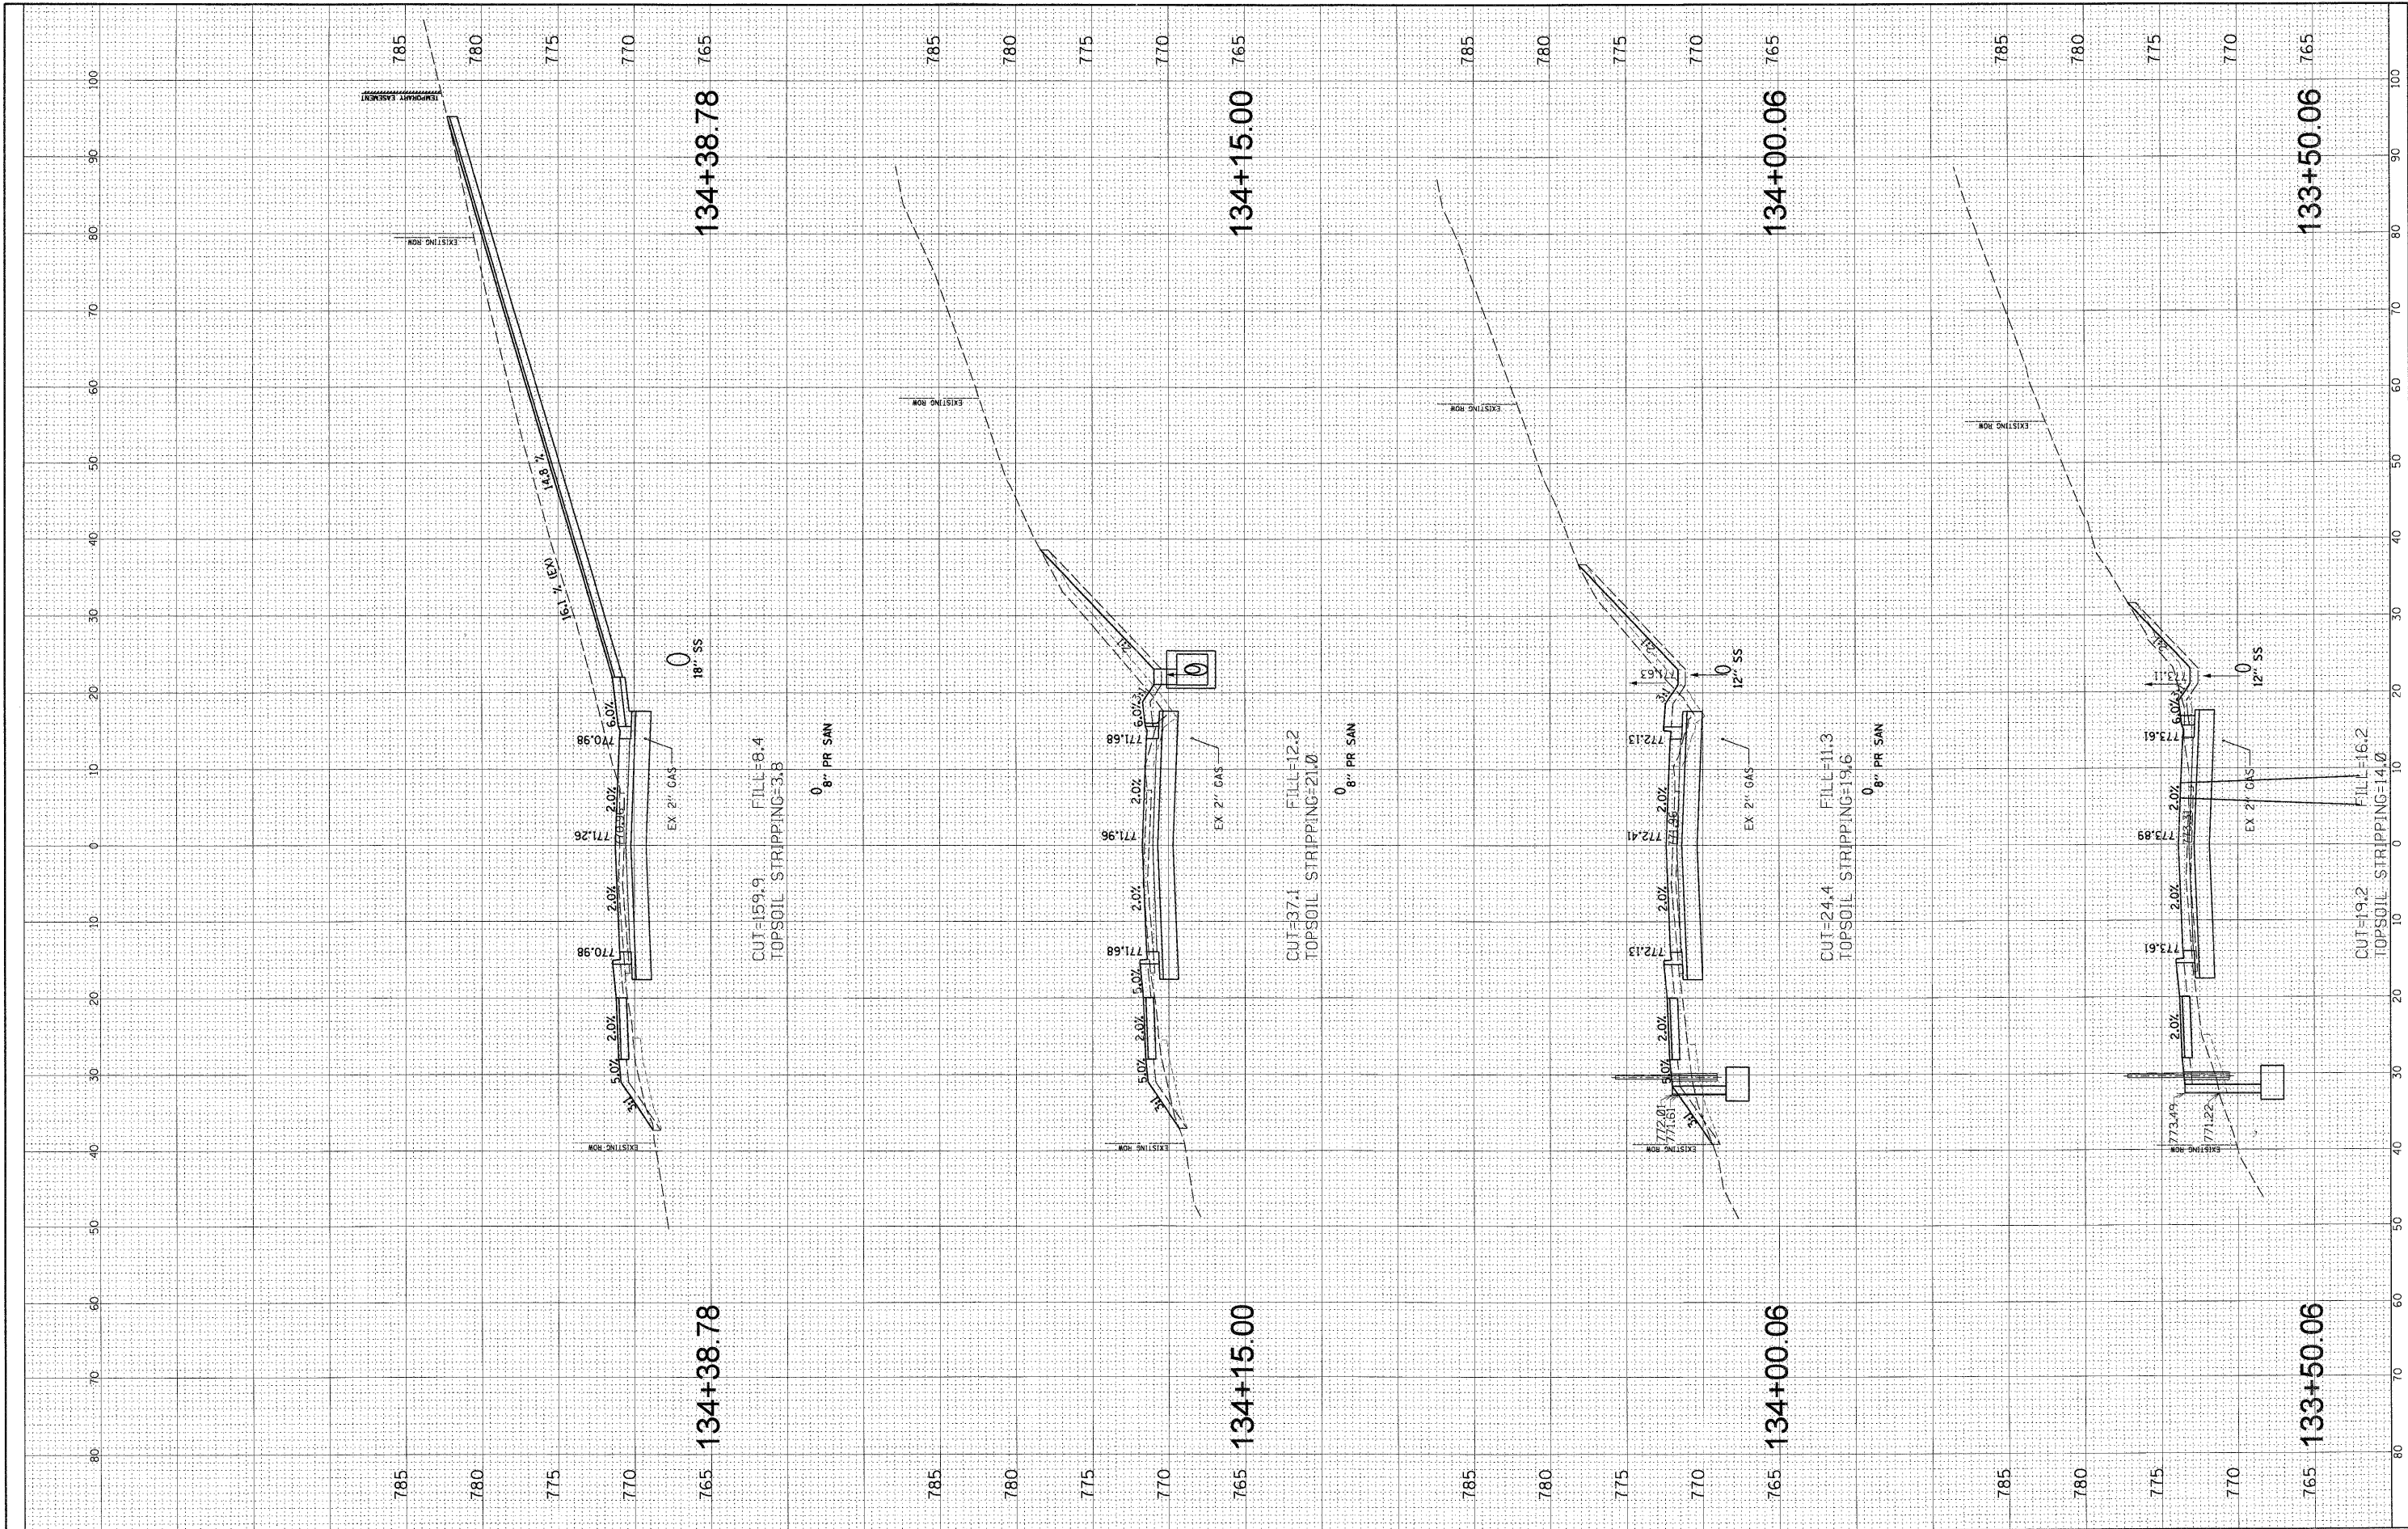

FILE NAME =	USER NAME = mwr-mar	DESIGNED - ABR	REVISED -	STATE OF ILLINOIS DEPARTMENT OF TRANSPORTATION				EDGEWOOD ROAD STA. 133 + 50.06 - STA. 134 + 38.78				F.A.P. RTE.	SECTION	COUNTY	TOTAL SHEETS	SHEET NO.
N:\ALCONQUIN\070273.00026\Civil\XS_070273.SHT	PLOT SCALE = 10'	DRAWN - FPB	REVISED -									4010	09-00078-00-WR	McHENRY	128	117
PLOT DATE = 11/15/2011	DATE -	CHECKED - MJT	REVISED -									CONTRACT NO. 63655				
		DATE -	REVISED -									ILLINOIS FED. AID PROJECT				
				SCALE:	SHEET NO.	OF	SHEETS	STA.	TO STA.							