


PROFILE: REVIEWED, PLOTTED, GRADES CHECKED, STRUCTURE NOTATIONS CHECKED  
 NOTE BOOK NO. \_\_\_\_\_  
 DATE: \_\_\_\_\_ BY: \_\_\_\_\_

PLAN: NOTE BOOK NO. \_\_\_\_\_  
 CHECKED, PLOTTED, CADD FILE NAME: \_\_\_\_\_  
 DATE: \_\_\_\_\_ BY: \_\_\_\_\_

**CHRISTOPHER B. BURKE ENGINEERING LTD.**  
 6501 S. ROSEMOUNT ROAD, SUITE 600  
 CHICAGO, ILLINOIS 60638  
 (847) 823-0500

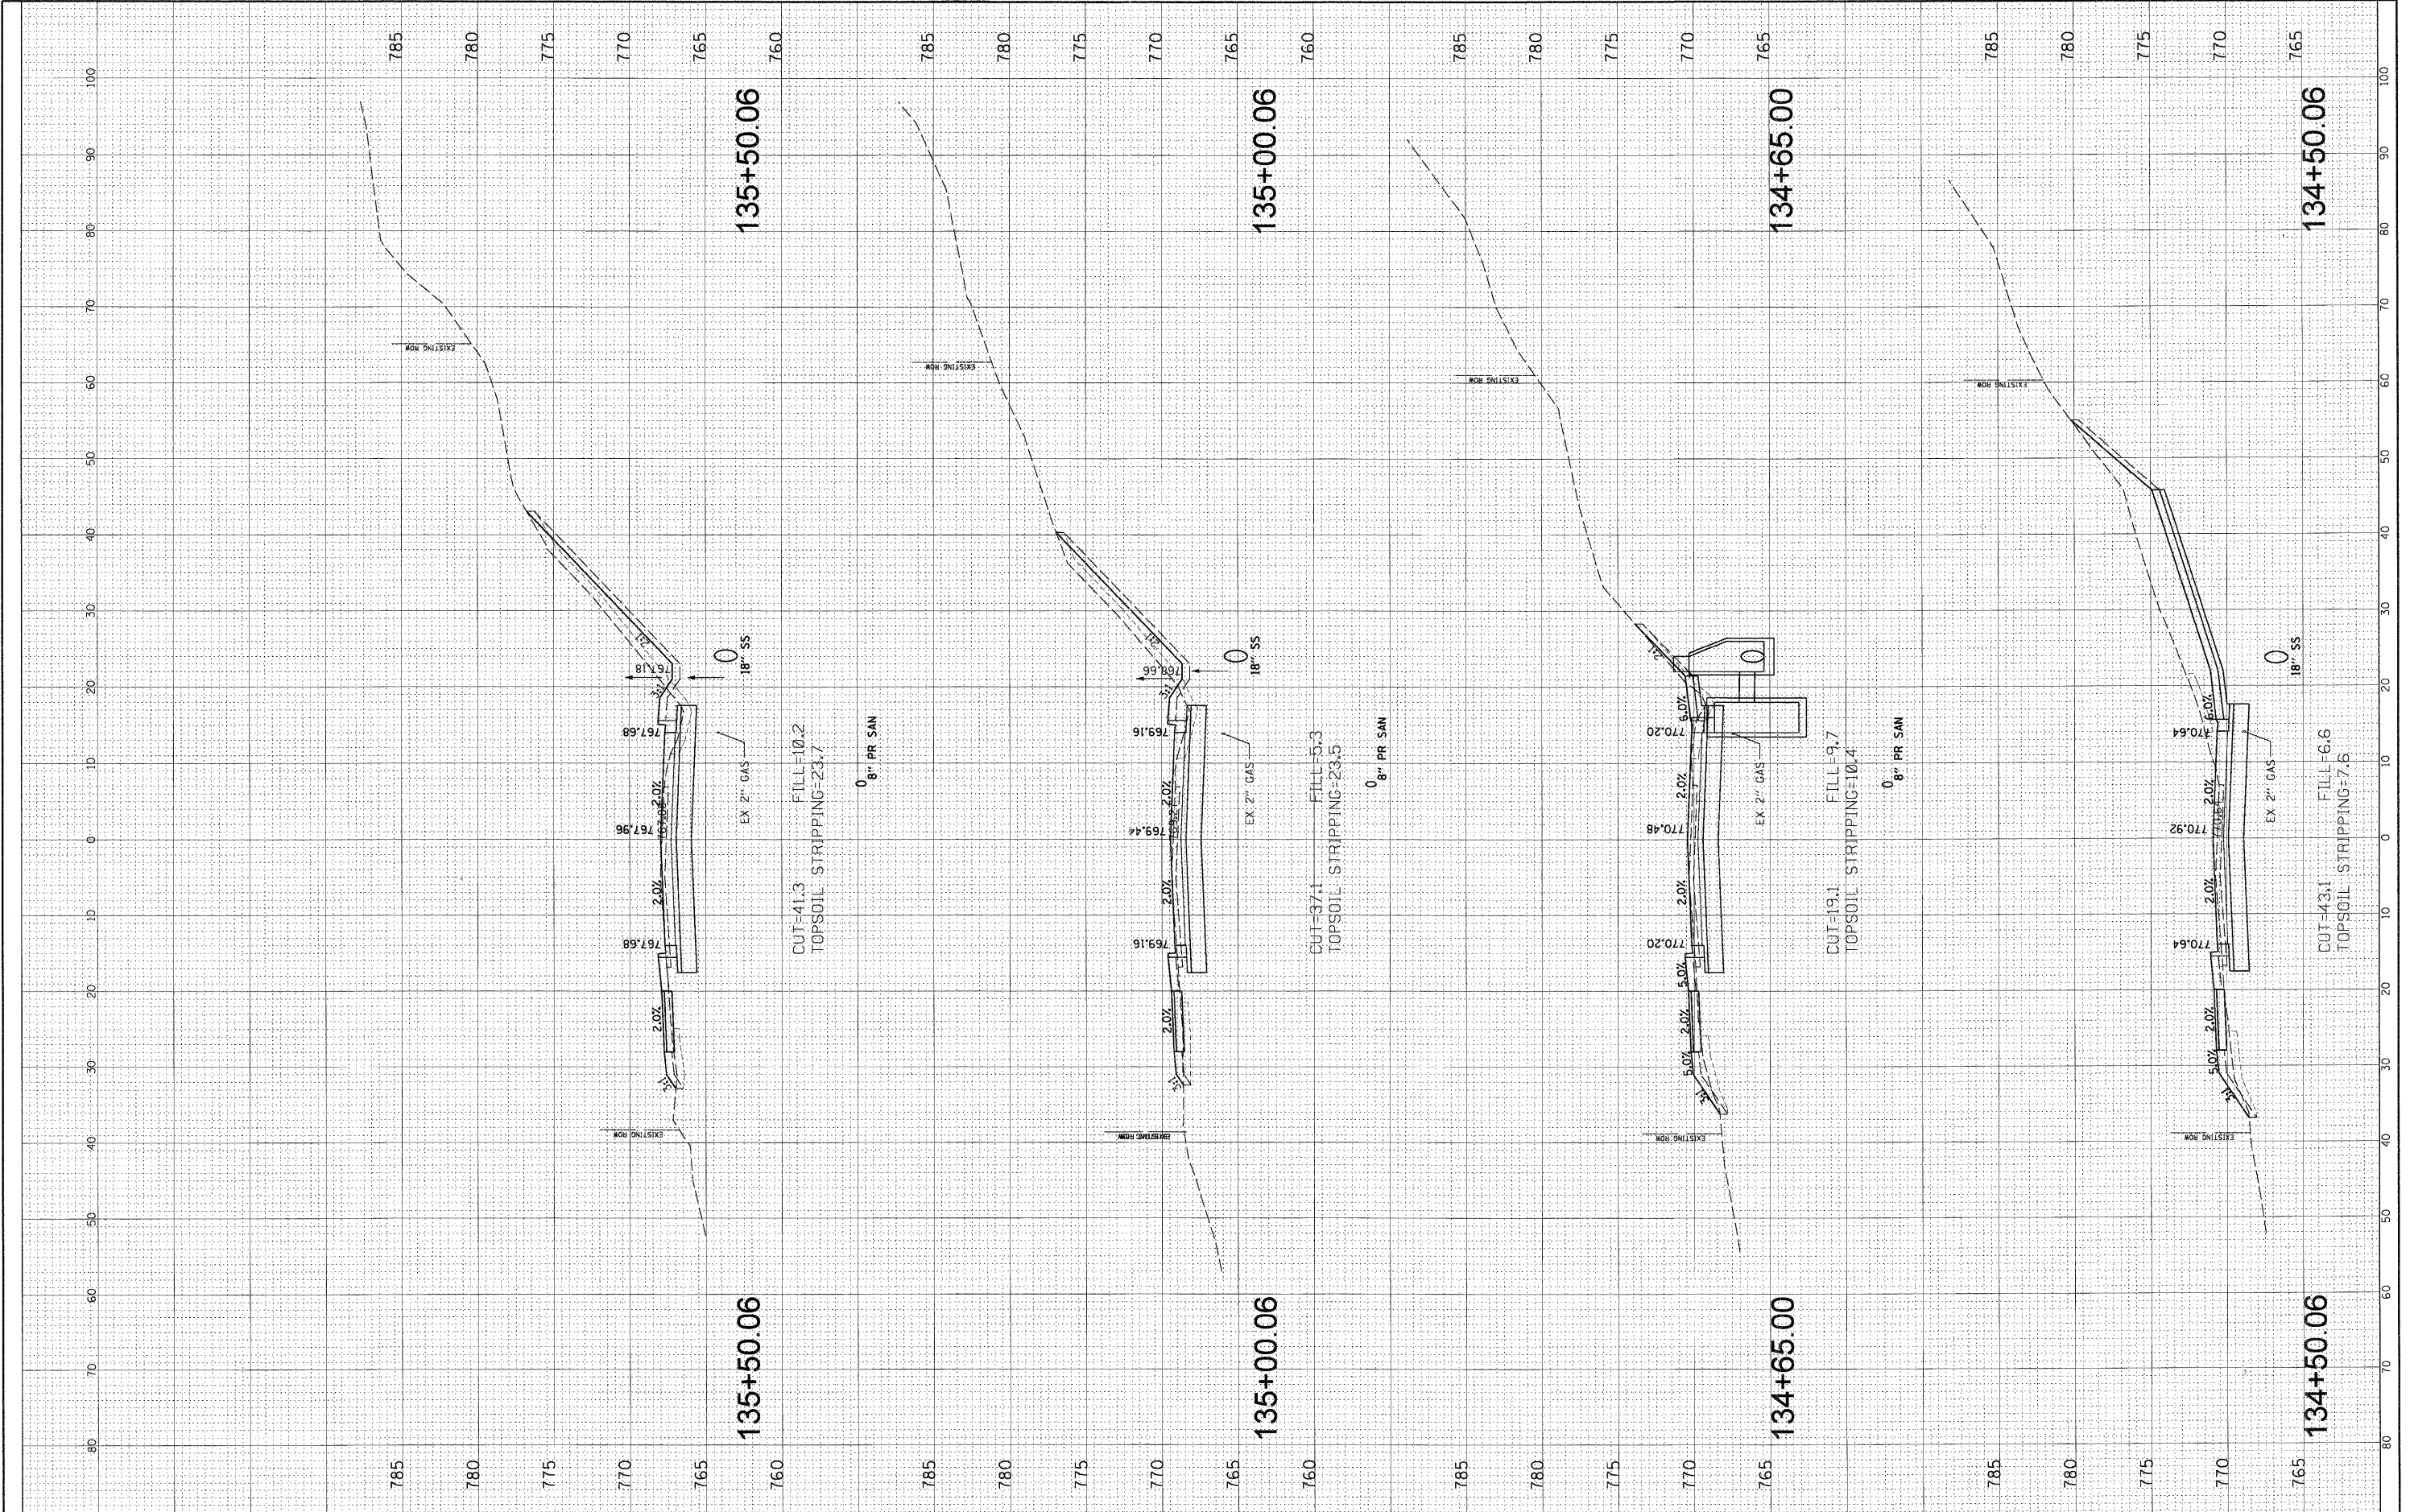

FILE NAME =	USER NAME = morman	DESIGNED - ABR	REVISED -	<b>STATE OF ILLINOIS DEPARTMENT OF TRANSPORTATION</b>	<b>EDGEWOOD ROAD STA. 134 + 50.06 - STA. 135 + 50.06</b>	F.A.P. RTE. 4010	SECTION 09-00078-00-WR	COUNTY McHENRY	TOTAL SHEETS 128	SHEET NO. 118	
PLLOT SCALE = 10'	PLLOT DATE = 11/15/2011	DRAWN - FPB	REVISED -			SCALE:	SHEET NO. OF SHEETS STA. TO STA.	CONTRACT NO. 63655		ILLINOIS FED. AID PROJECT	
CHECKED - MJT	DATE -	REVISIION -	REVISIION -								
DATE -		REVISIION -	REVISIION -								