

PROFILE	BY	DATE
DESIGNED	BY	DATE
CHECKED	BY	DATE
DATE		


  

PLAN	NO.	DATE
DESIGNED	BY	DATE
CHECKED	BY	DATE
DATE		

ENGINEERING	BY	DATE
DESIGNED	BY	DATE
CHECKED	BY	DATE
DATE		

**CHRISTOPHER B. BURKE ENGINEERING LTD.**  
 615 West Higgins Road, Suite 600  
 Rosemont, Illinois 60018  
 (847) 823-0500

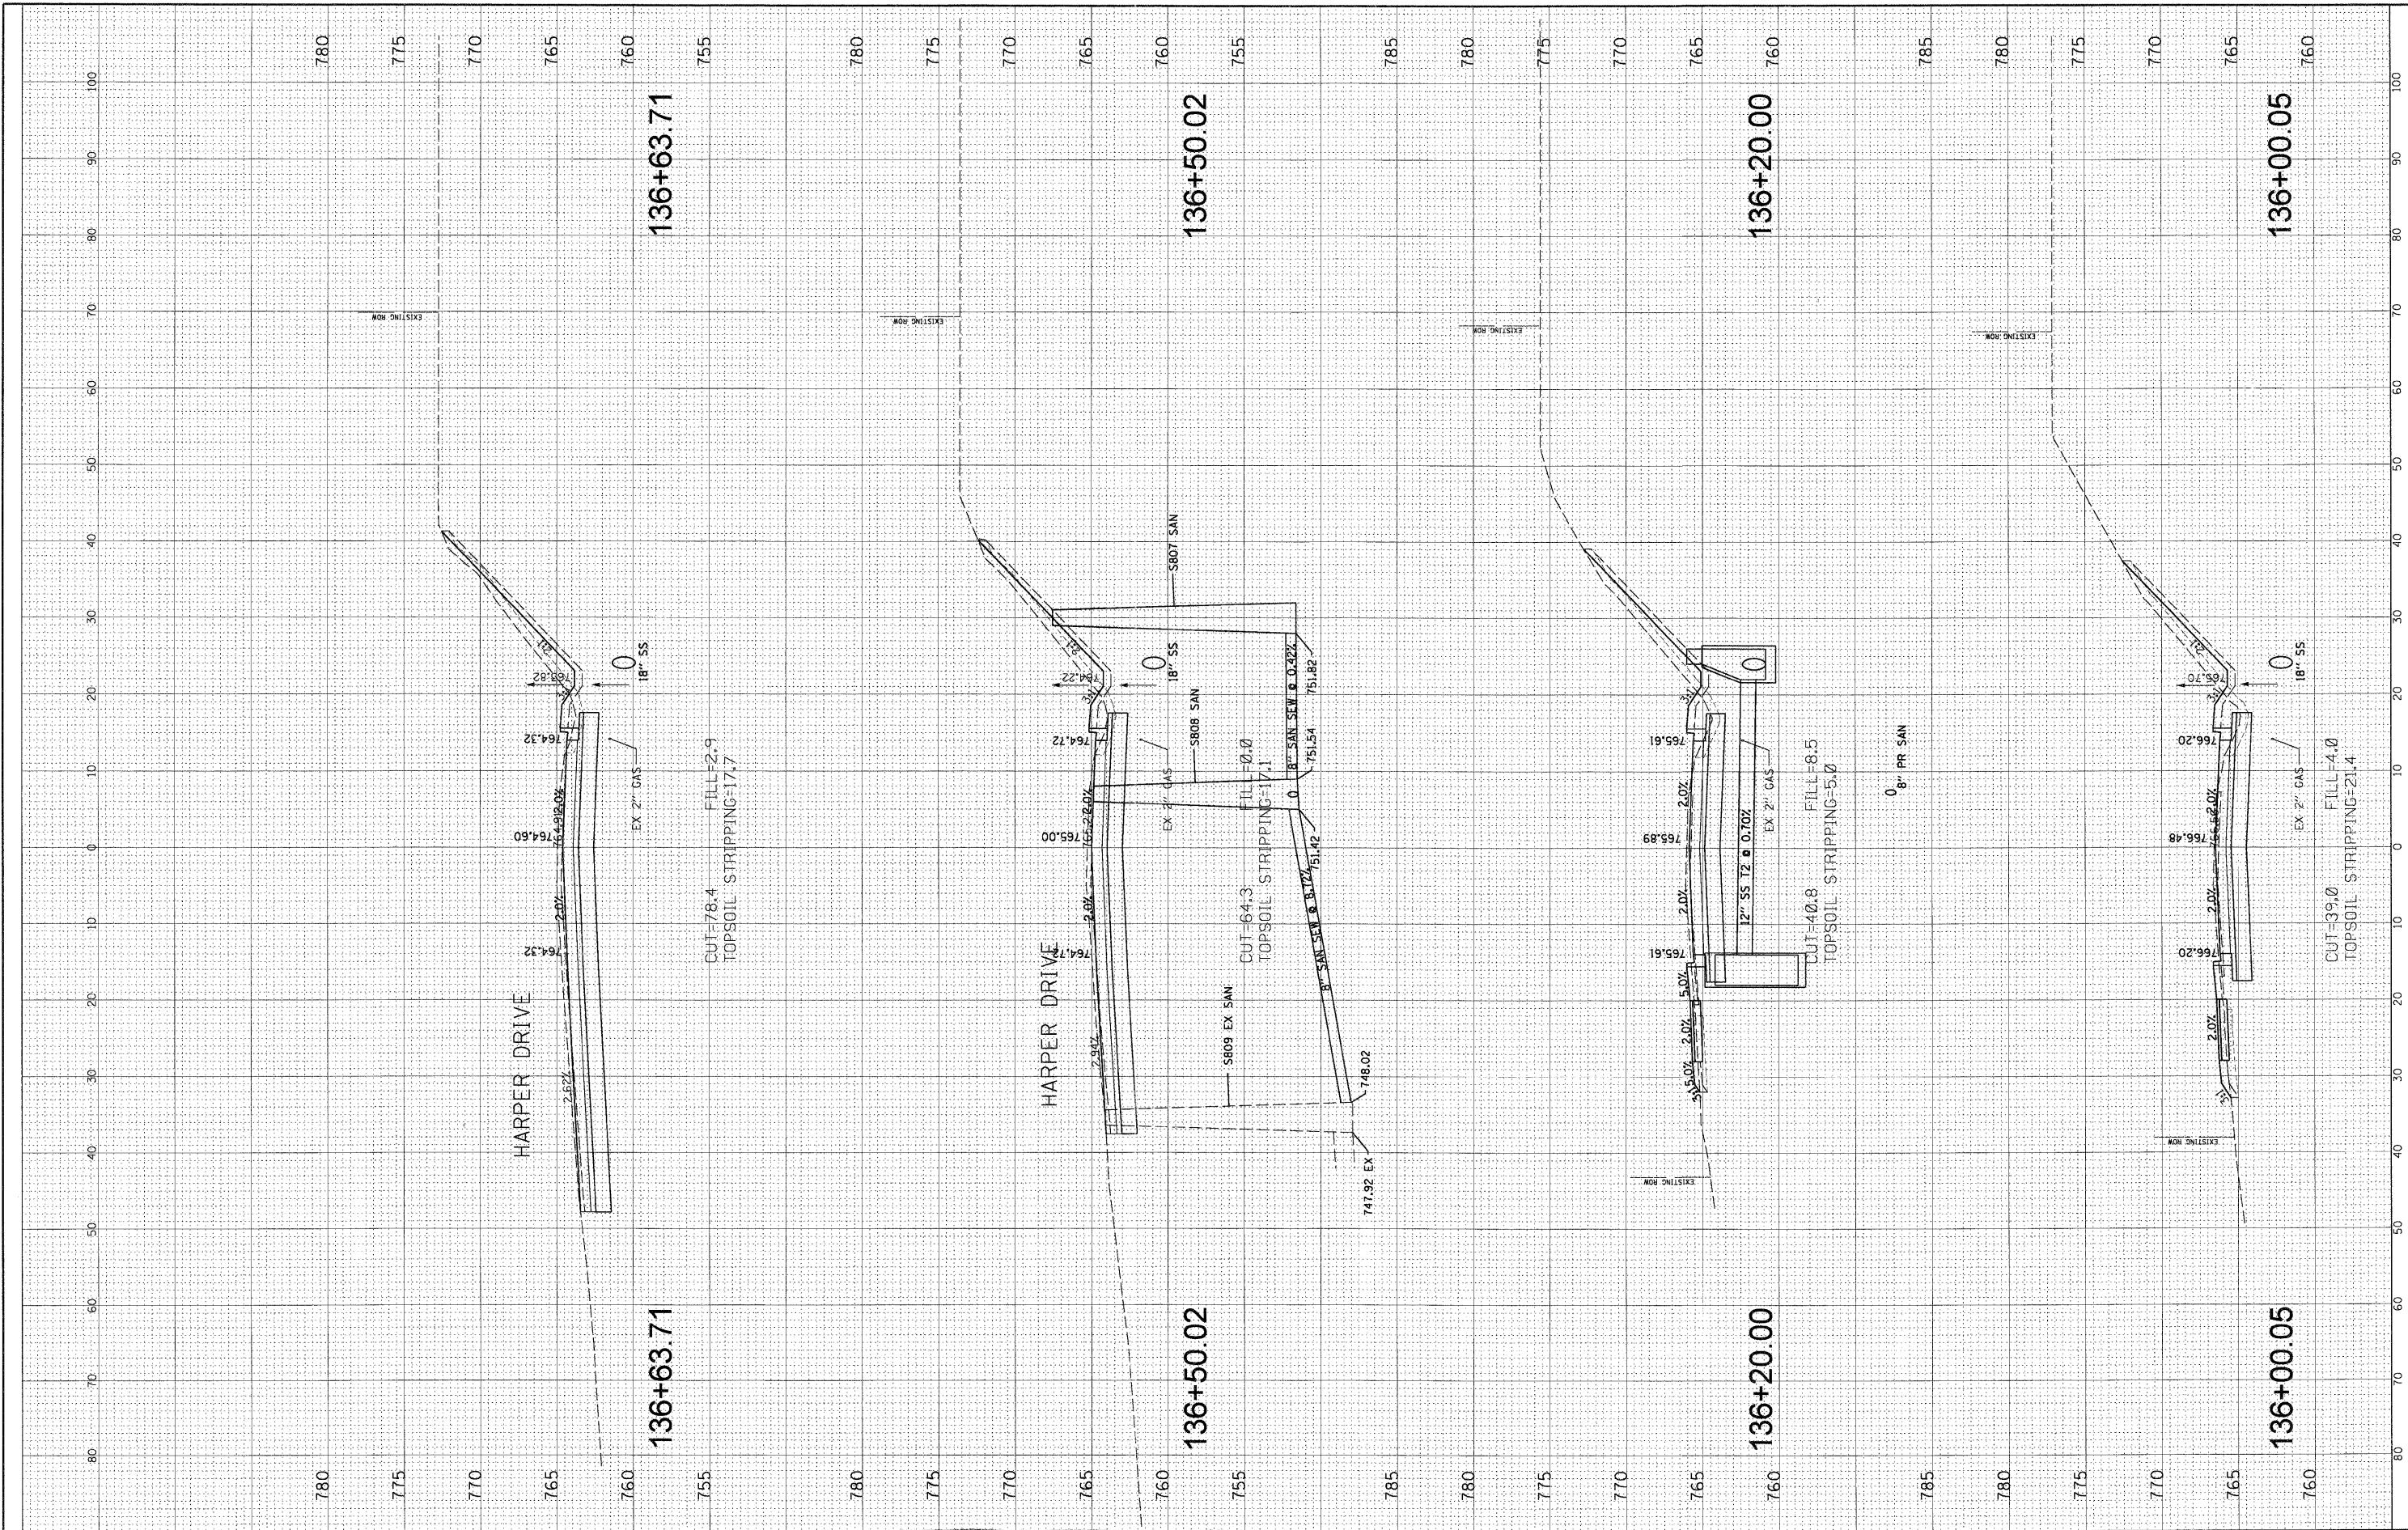

FILE NAME =	USER NAME = mworman	DESIGNED - ABR	REVISED -	<b>STATE OF ILLINOIS DEPARTMENT OF TRANSPORTATION</b>	<b>EDGEWOOD ROAD STA. 136 + 00.05 - STA. 136 + 63.71</b>	F.A.P. RTE. 4010	SECTION 09-00078-00-WR	COUNTY McHENRY	TOTAL SHEETS 128	SHEET NO. 119	
N:\ALCONQUIN\070273.00026\Civil\XS_070273.SHT	PLLOT SCALE = 10'	DRAWN - FPB	REVISED -			SCALE:	SHEET NO. OF SHEETS STA. TO STA.	FED. ROAD DIST. NO.	ILLINOIS FED. AID PROJECT	CONTRACT NO. 63655	
PLLOT DATE = 11/15/2011	DATE -	CHECKED - MJT	REVISED -								
		DATE -	REVISED -								