


|  |  |            |
|--|--|------------|
| <b>CHRISTOPHER B. BURKE ENGINEERING LTD.</b><br>1500 S. WOODSTOCK ROAD, SUITE 600<br>WOODSTOCK, ILLINOIS 60090<br>(847) 822-0500 | REVIEWED<br>PLOTTED<br>ALIGNMENT CHECKED<br>PLANNING CHECKED<br>ROAD FILE NAME | BY<br>DATE |
| <b>CB</b>  | PLAN<br>NOTE BOOK NO.<br>ROAD FILE NAME  | BY<br>DATE |
| PROFILE<br>REVIEWED<br>PLOTTED<br>GRADES CHECKED<br>STRUCTURE NOTATIONS CHECKED  | NO.<br>DATE  | BY<br>DATE |

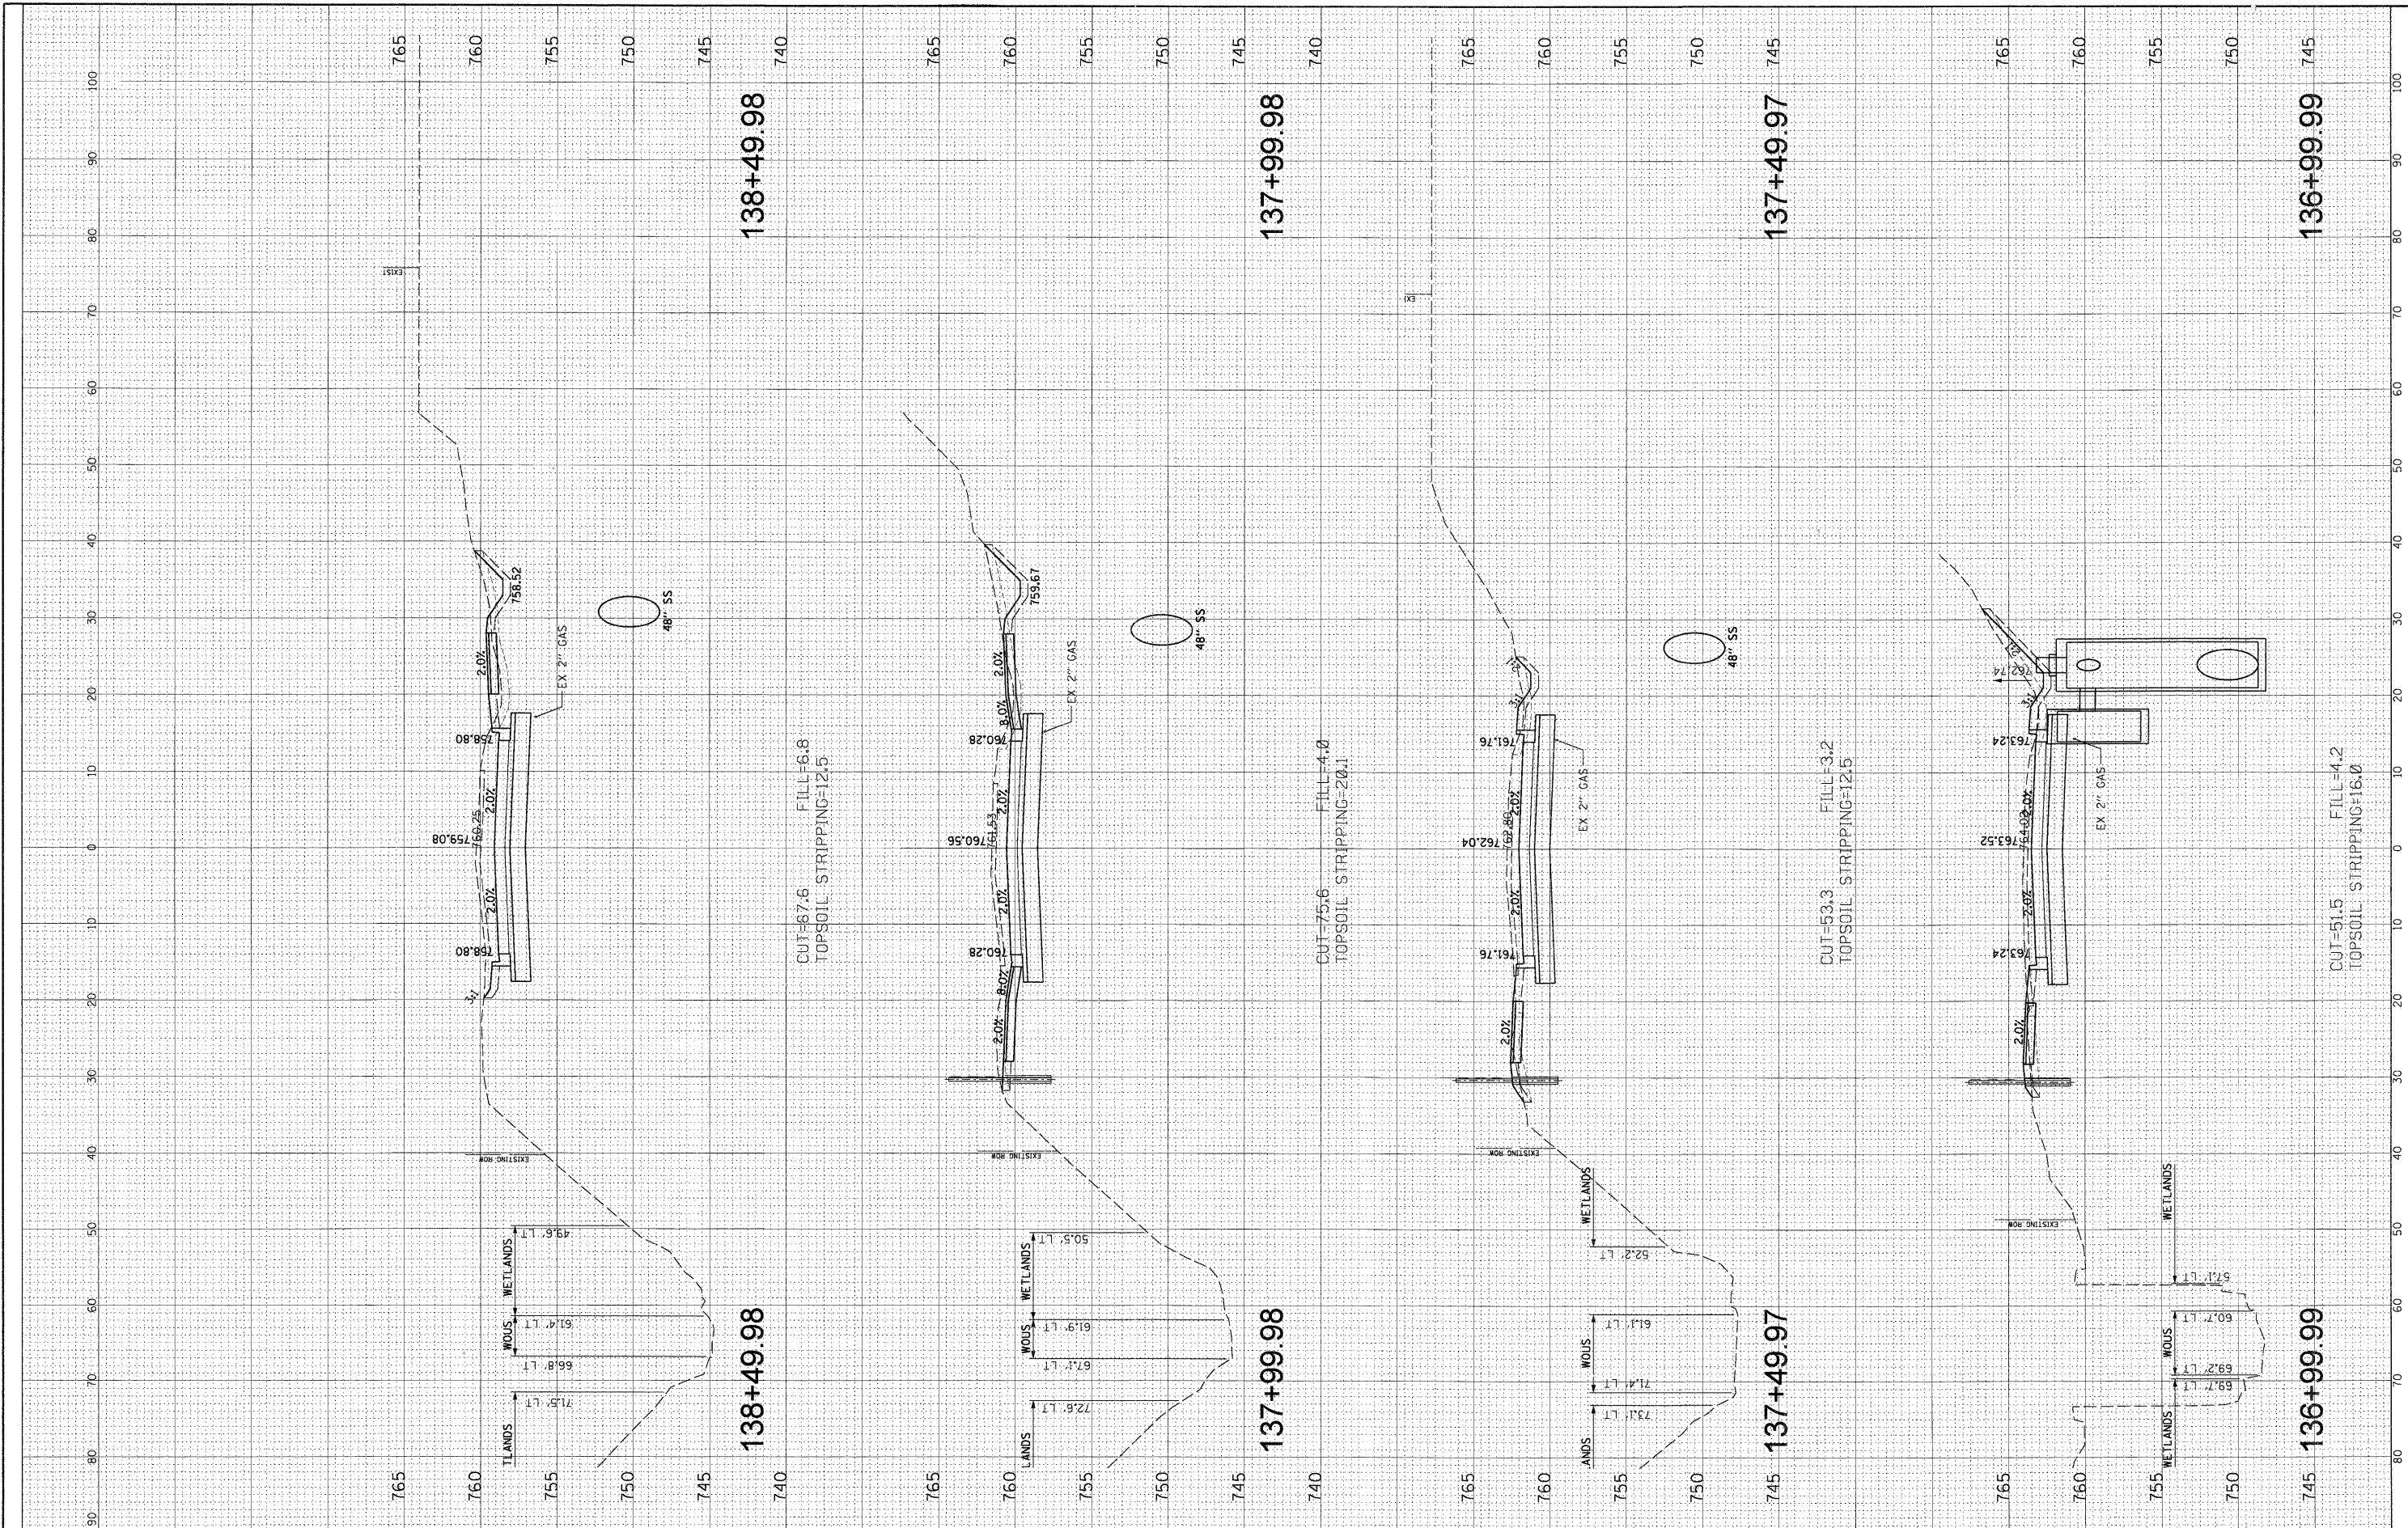

|  |  |  |   |  |   |
|--|--|--|---|--|---|
| FILE NAME = N:\ALGONQUIN\070273.00026\Civil\XS_070273.SHT<br>USER NAME = imarman | DESIGNED - ABR<br>DRAWN - FPB<br>CHECKED - MJT<br>DATE - | REVISED -<br>REVISED -<br>REVISED -<br>REVISED - | <b>STATE OF ILLINOIS</b><br><b>DEPARTMENT OF TRANSPORTATION</b>     | <b>EDGEWOOD ROAD</b><br><b>STA. 136 + 99.99 - STA. 138 + 49.98</b> | F.A.P. RTE. 4010<br>SECTION 09-00078-00-WR<br>COUNTY McHENRY<br>TOTAL SHEETS 128<br>SHEET NO. 120 |
| PLOT SCALE = 10'<br>PLOT DATE = 11/15/2011                                       | SCALE:   | SHEET NO. OF SHEETS STA. TO STA.                 | CONTRACT NO. 63655<br>FED. ROAD DIST. NO. ILLINOIS FED. AID PROJECT |  |   |