


PROFILE	DESIGNED	BY	DATE
NOTE BOOK	GRADES CHECKED		
NO.	STRUCTURE		
	STATUS		
	DATE		
	BY		
	PLANNED		
	NOTE BOOK		
	NO.		
	ADD FILE NAME		
	NO.		
	ADD FILE NAME		

CHRISTOPHER B. BURKE ENGINEERING LTD.
 2511 W. 11th St., Suite 600
 Rosemont, Illinois 60018
 (847) 823-0500

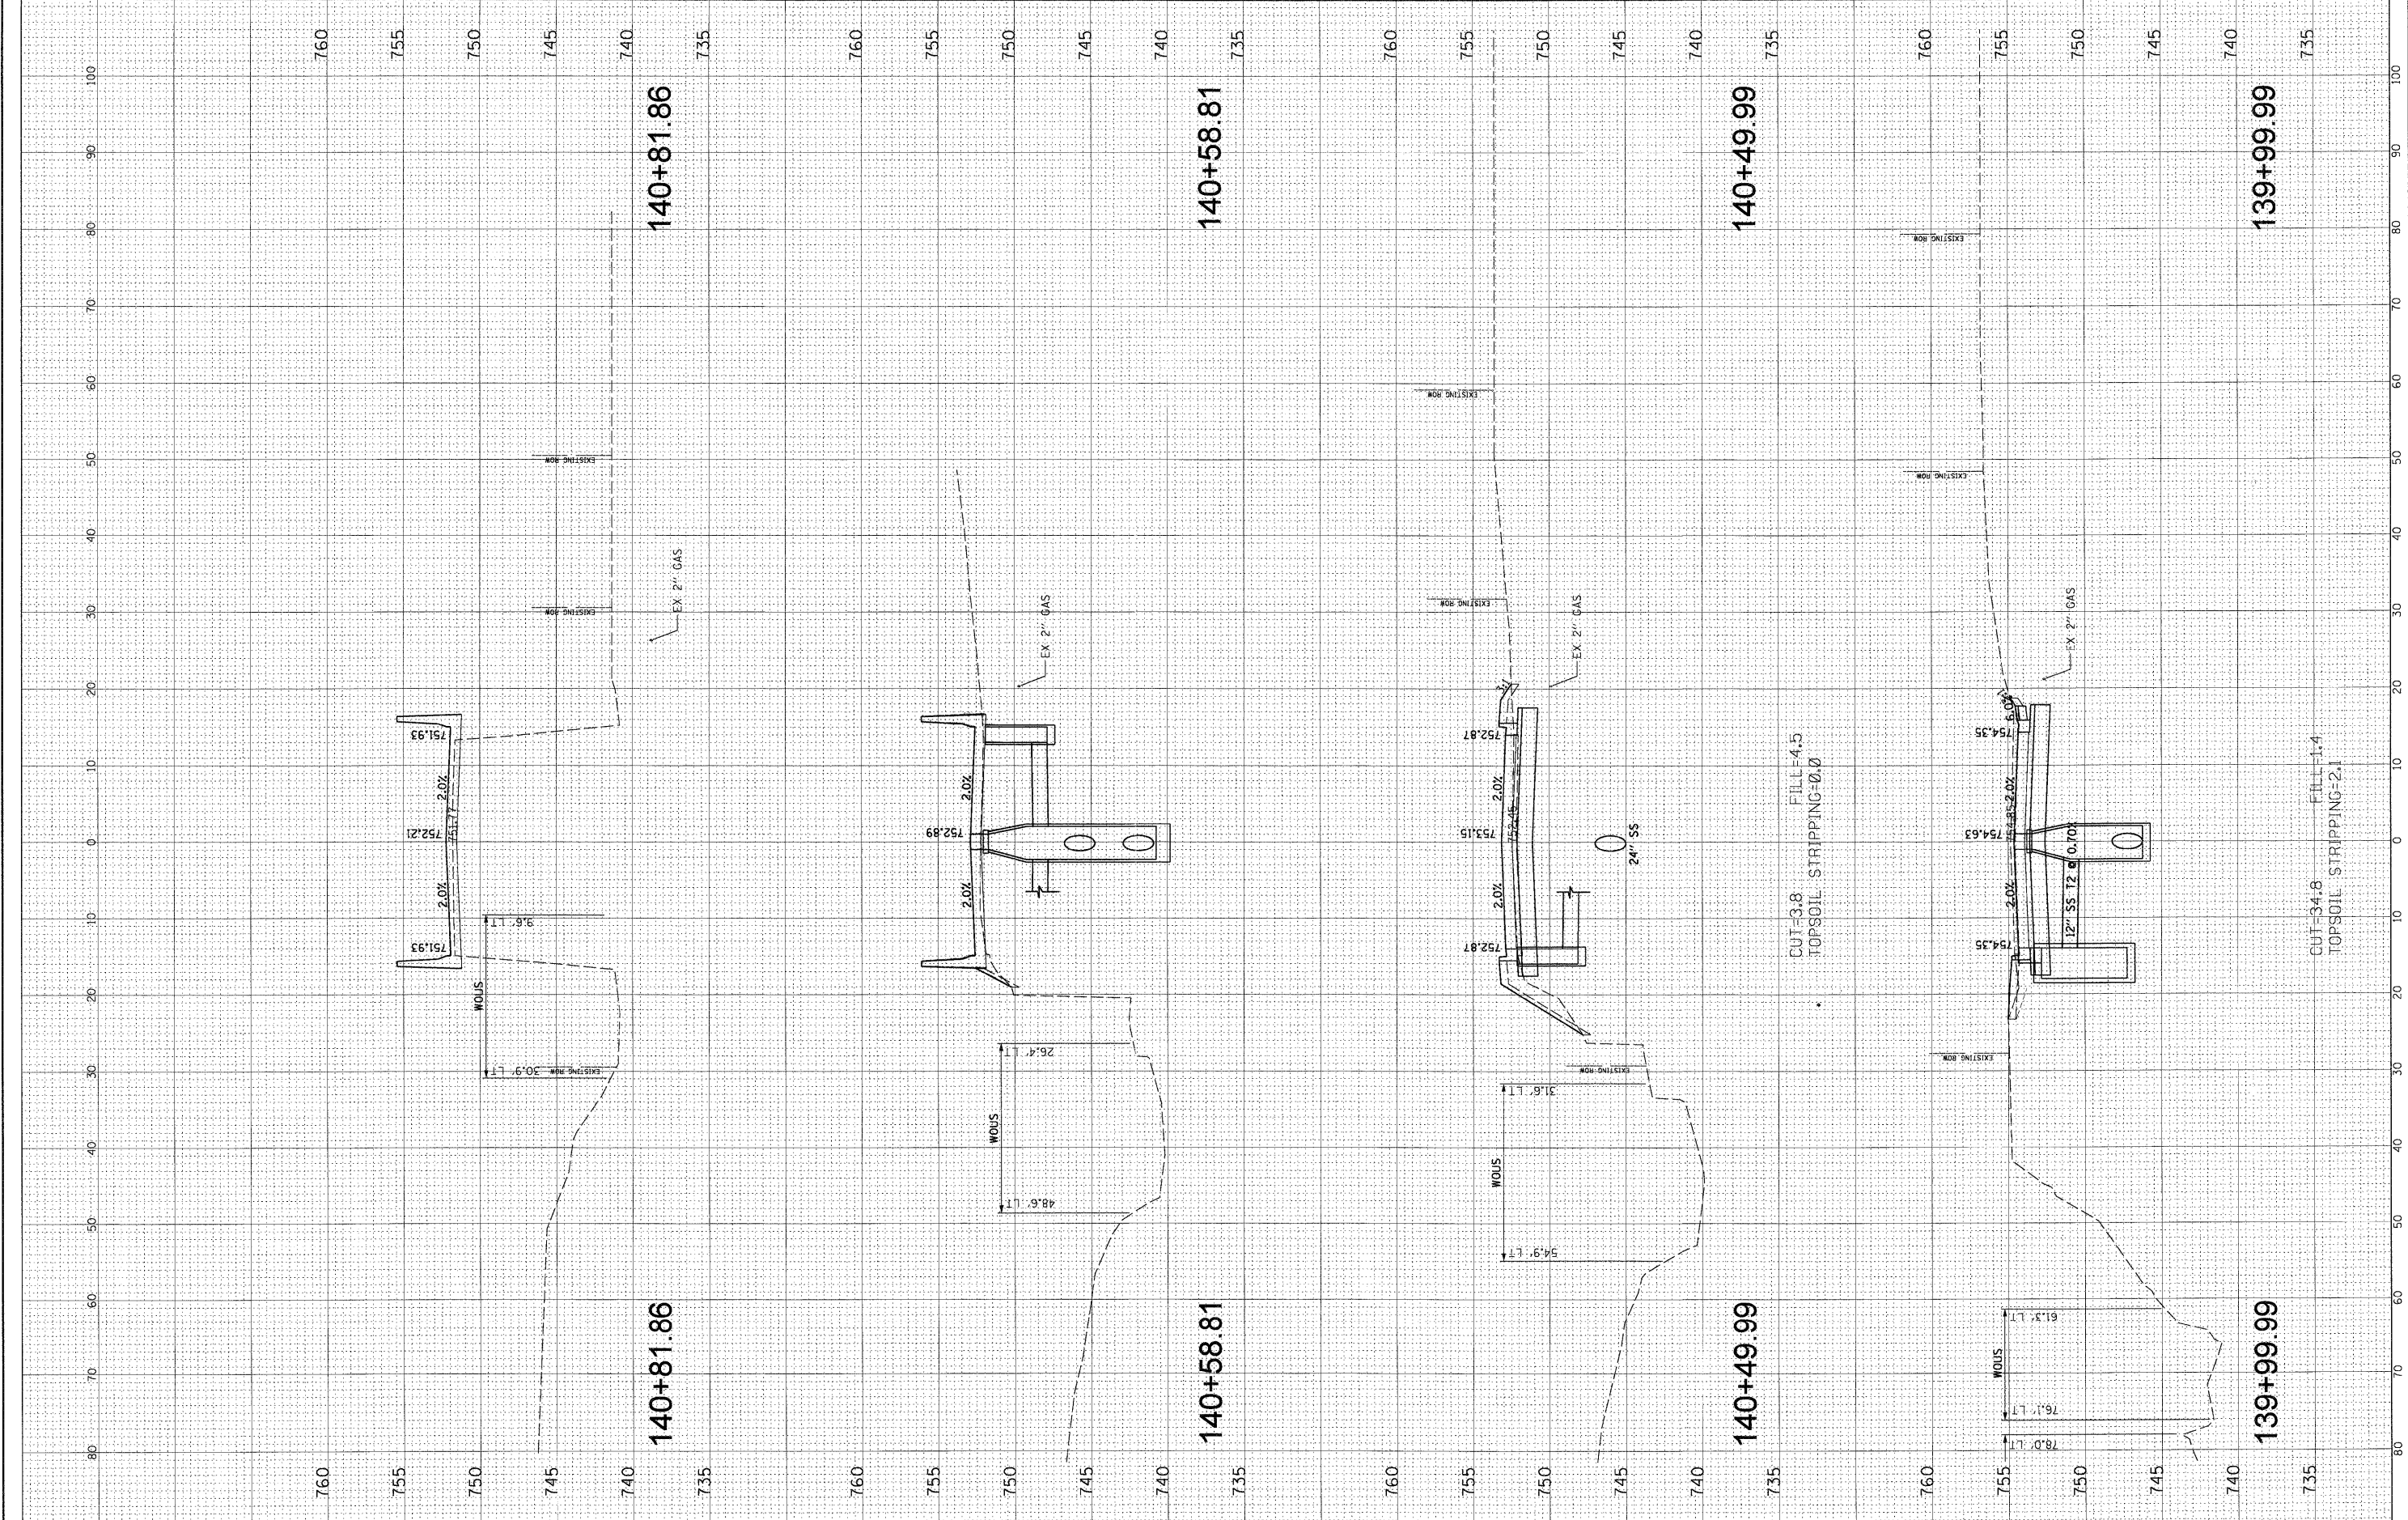

FILE NAME =	USER NAME = mwr-man	DESIGNED - ABR	REVISED -	STATE OF ILLINOIS DEPARTMENT OF TRANSPORTATION	EDGEWOOD ROAD			F.A.P. RTE.	SECTION	COUNTY	TOTAL SHEETS	SHEET NO.
N:\ALGONQUIN\070273.00026\Civil\XS_070273.SHT		DRAWN - FPB	REVISED -		STA. 139 + 99.99 - STA. 140 + 81.86			4010	09-00078-00-WR	McHENRY	128	122
PLOT SCALE = 10'		CHECKED - MJT	REVISED -		SCALE:	SHEET NO.	OF SHEETS	STA.	TO STA.	CONTRACT NO. 63655		
PLOT DATE = 11/15/2011		DATE -	REVISED -		FED. ROAD DIST. NO. ILLINOIS FED. AID PROJECT							