


PROFILE	REVISIONS	DATE	BY	DATE	BY
GRADES CHECKED	PLOTTED				
NOTE BOOK NO.	STRUCTURE NOTATIONS CHKD				
CHRISTOPHER B. BURKE ENGINEERING LTD. 9771 W. Higgins Road, Suite 600 Rosemont, Illinois 60018 (847) 823-0500			REVISIONS ALIGNED CHECKED CADD FILE NAME	DATE	BY

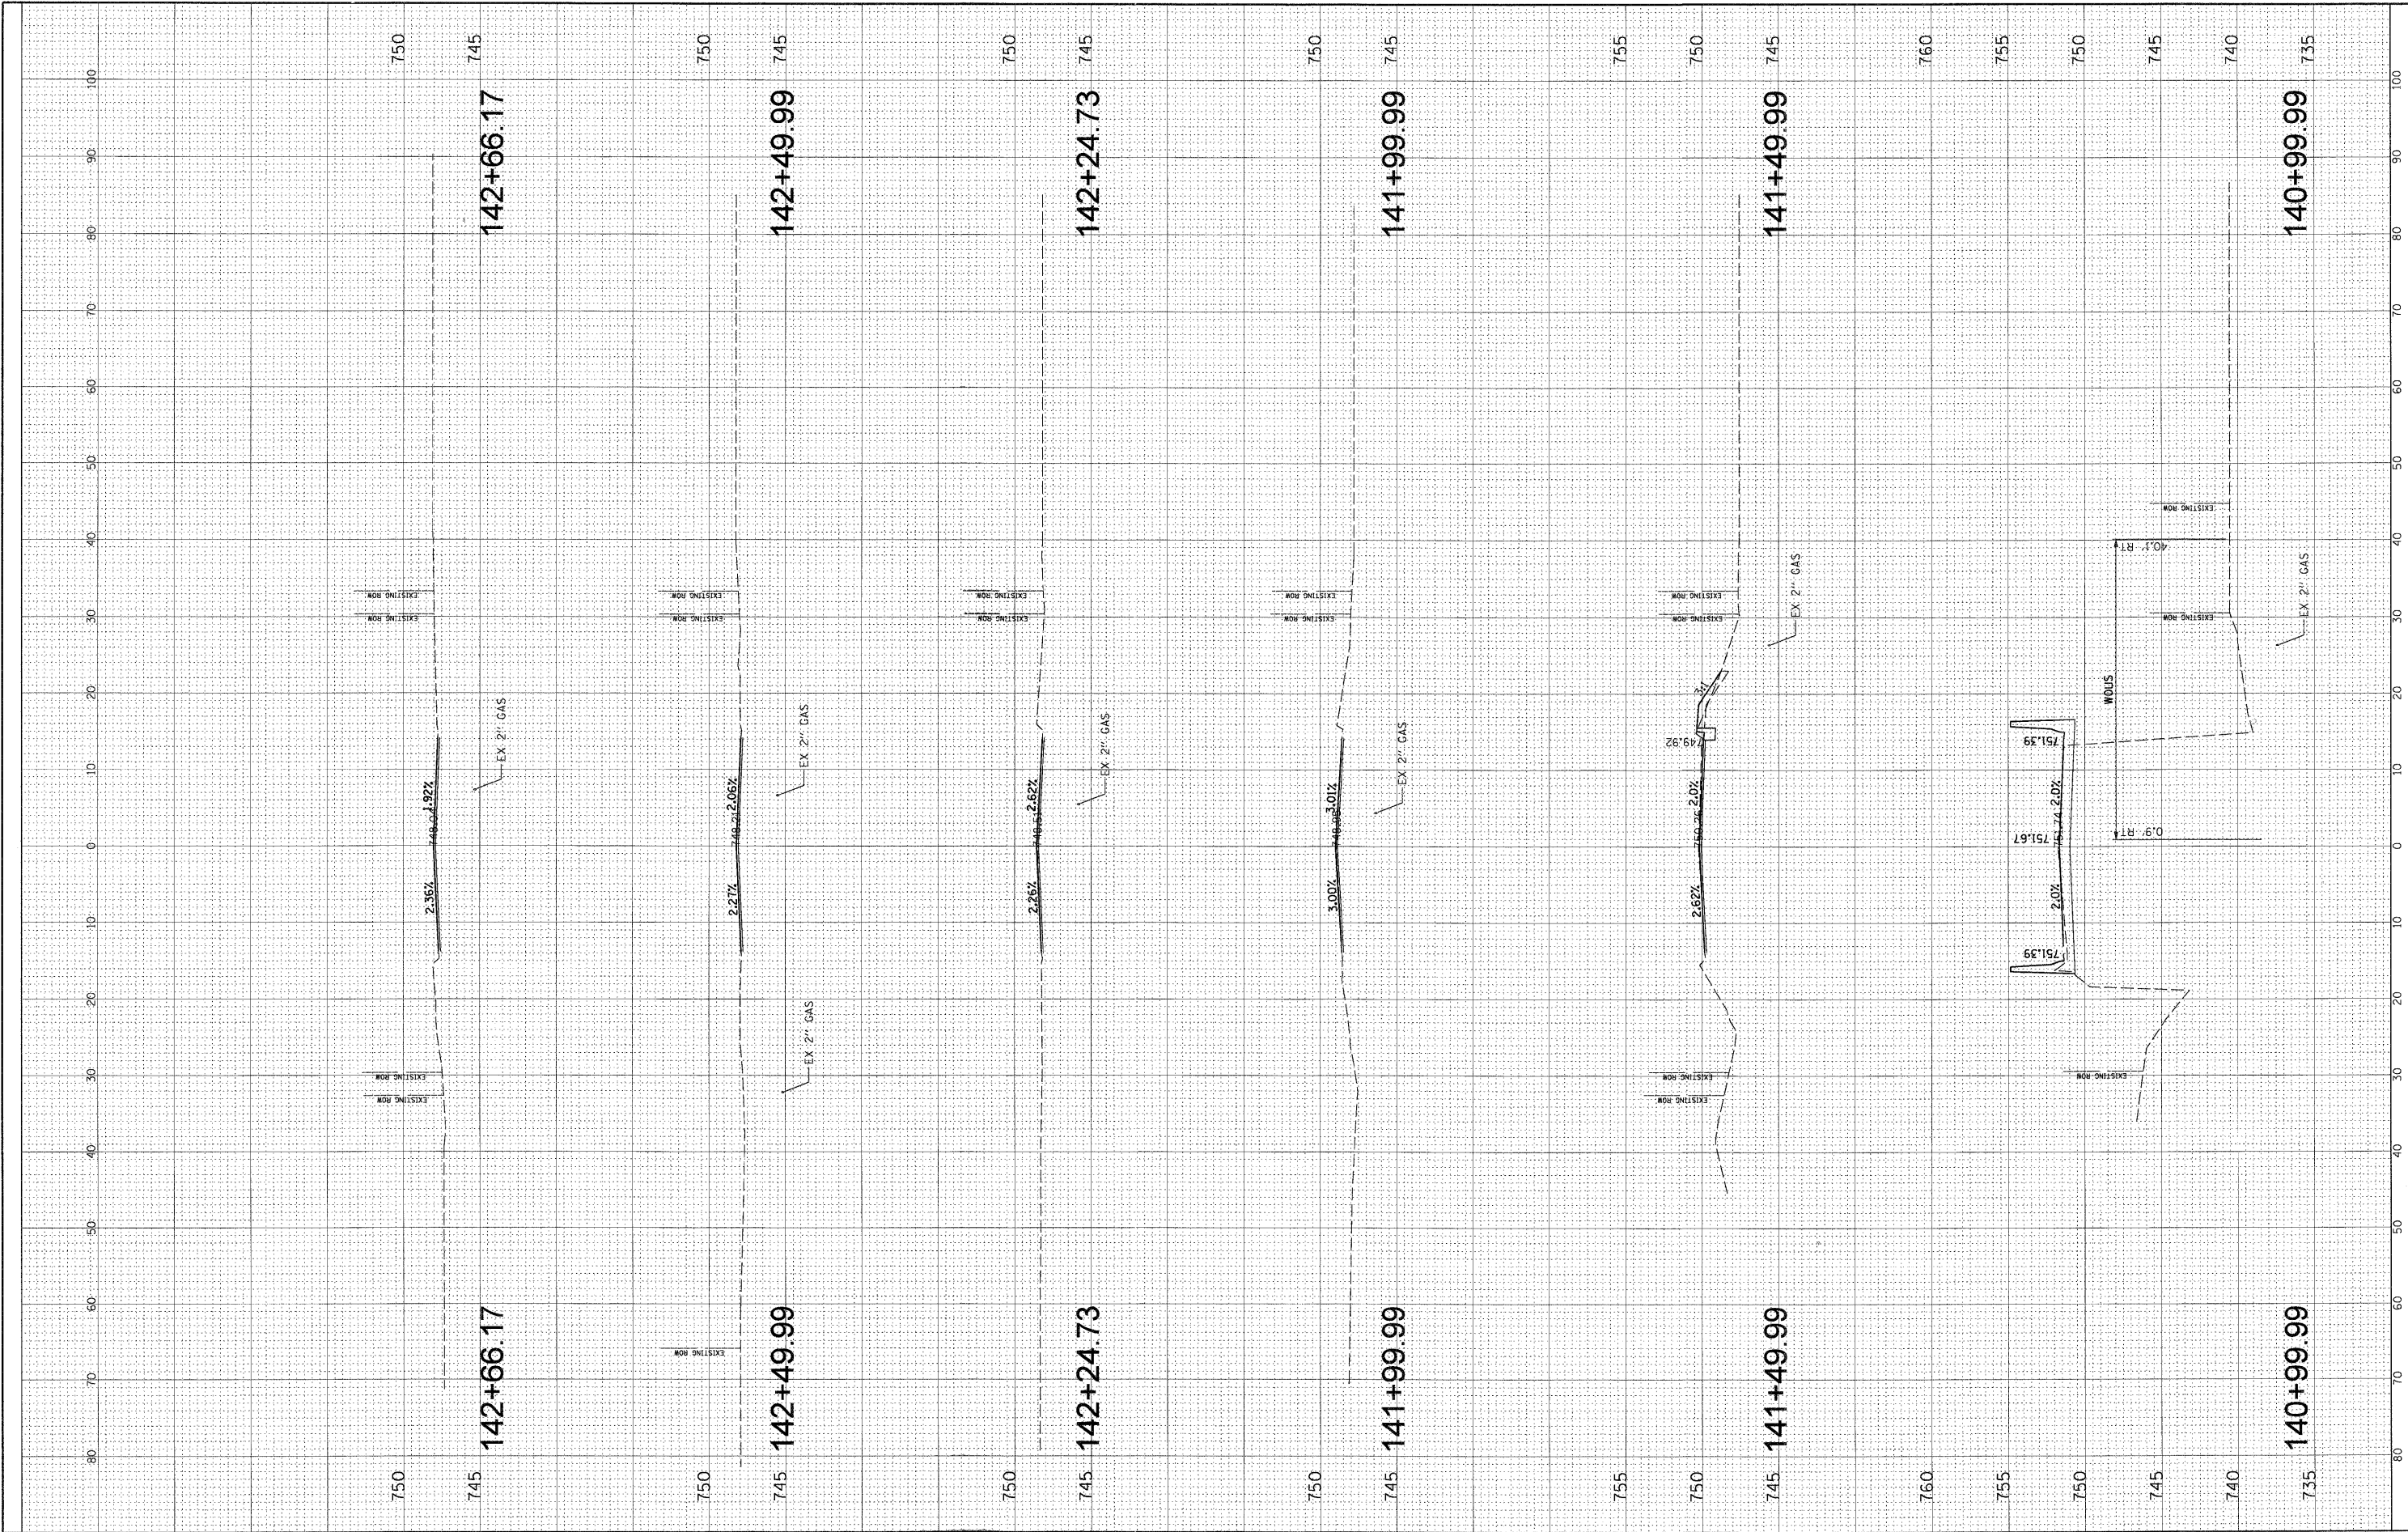

FILE NAME = N:\ALGONDWIN\070273.00026\Civ1\XS.070273.SHT	USER NAME = morman	DESIGNED - ABR	REVISED -	STATE OF ILLINOIS DEPARTMENT OF TRANSPORTATION	EDGEWOOD ROAD STA. 140 + 99.99 - STA. 142 + 66.17	F.A.P. RTE. 4010	SECTION 09-00078-00-WR	COUNTY McHENRY	TOTAL SHEETS 128	SHEET NO. 123	
PLOT SCALE = 10'	CHECKED - MJT	REVISED -	SCALE:			SHEET NO. OF SHEETS STA. TO STA.	CONTRACT NO. 63655		ILLINOIS FED. AID PROJECT		
PLOT DATE = 11/15/2011	DATE -	REVISED -									