


PROFILE	REVIEWED	DATE	BY
NOTE BOOK	PLANNED		
NO.	GRAPHS CHECKED		
	STRUCTURE NOTATIONS CHKD		
PLAN	SUBMITTED	DATE	BY
NOTE BOOK	ALIGNED		
NO.	CHECKED		
	CADD FILE NAME		

**CHRISTOPHER B. BURKE ENGINEERING LTD.**  
 9675 West Higgins Road, Suite 600  
 Rosemont, Illinois 60018  
 (847) 823-0500

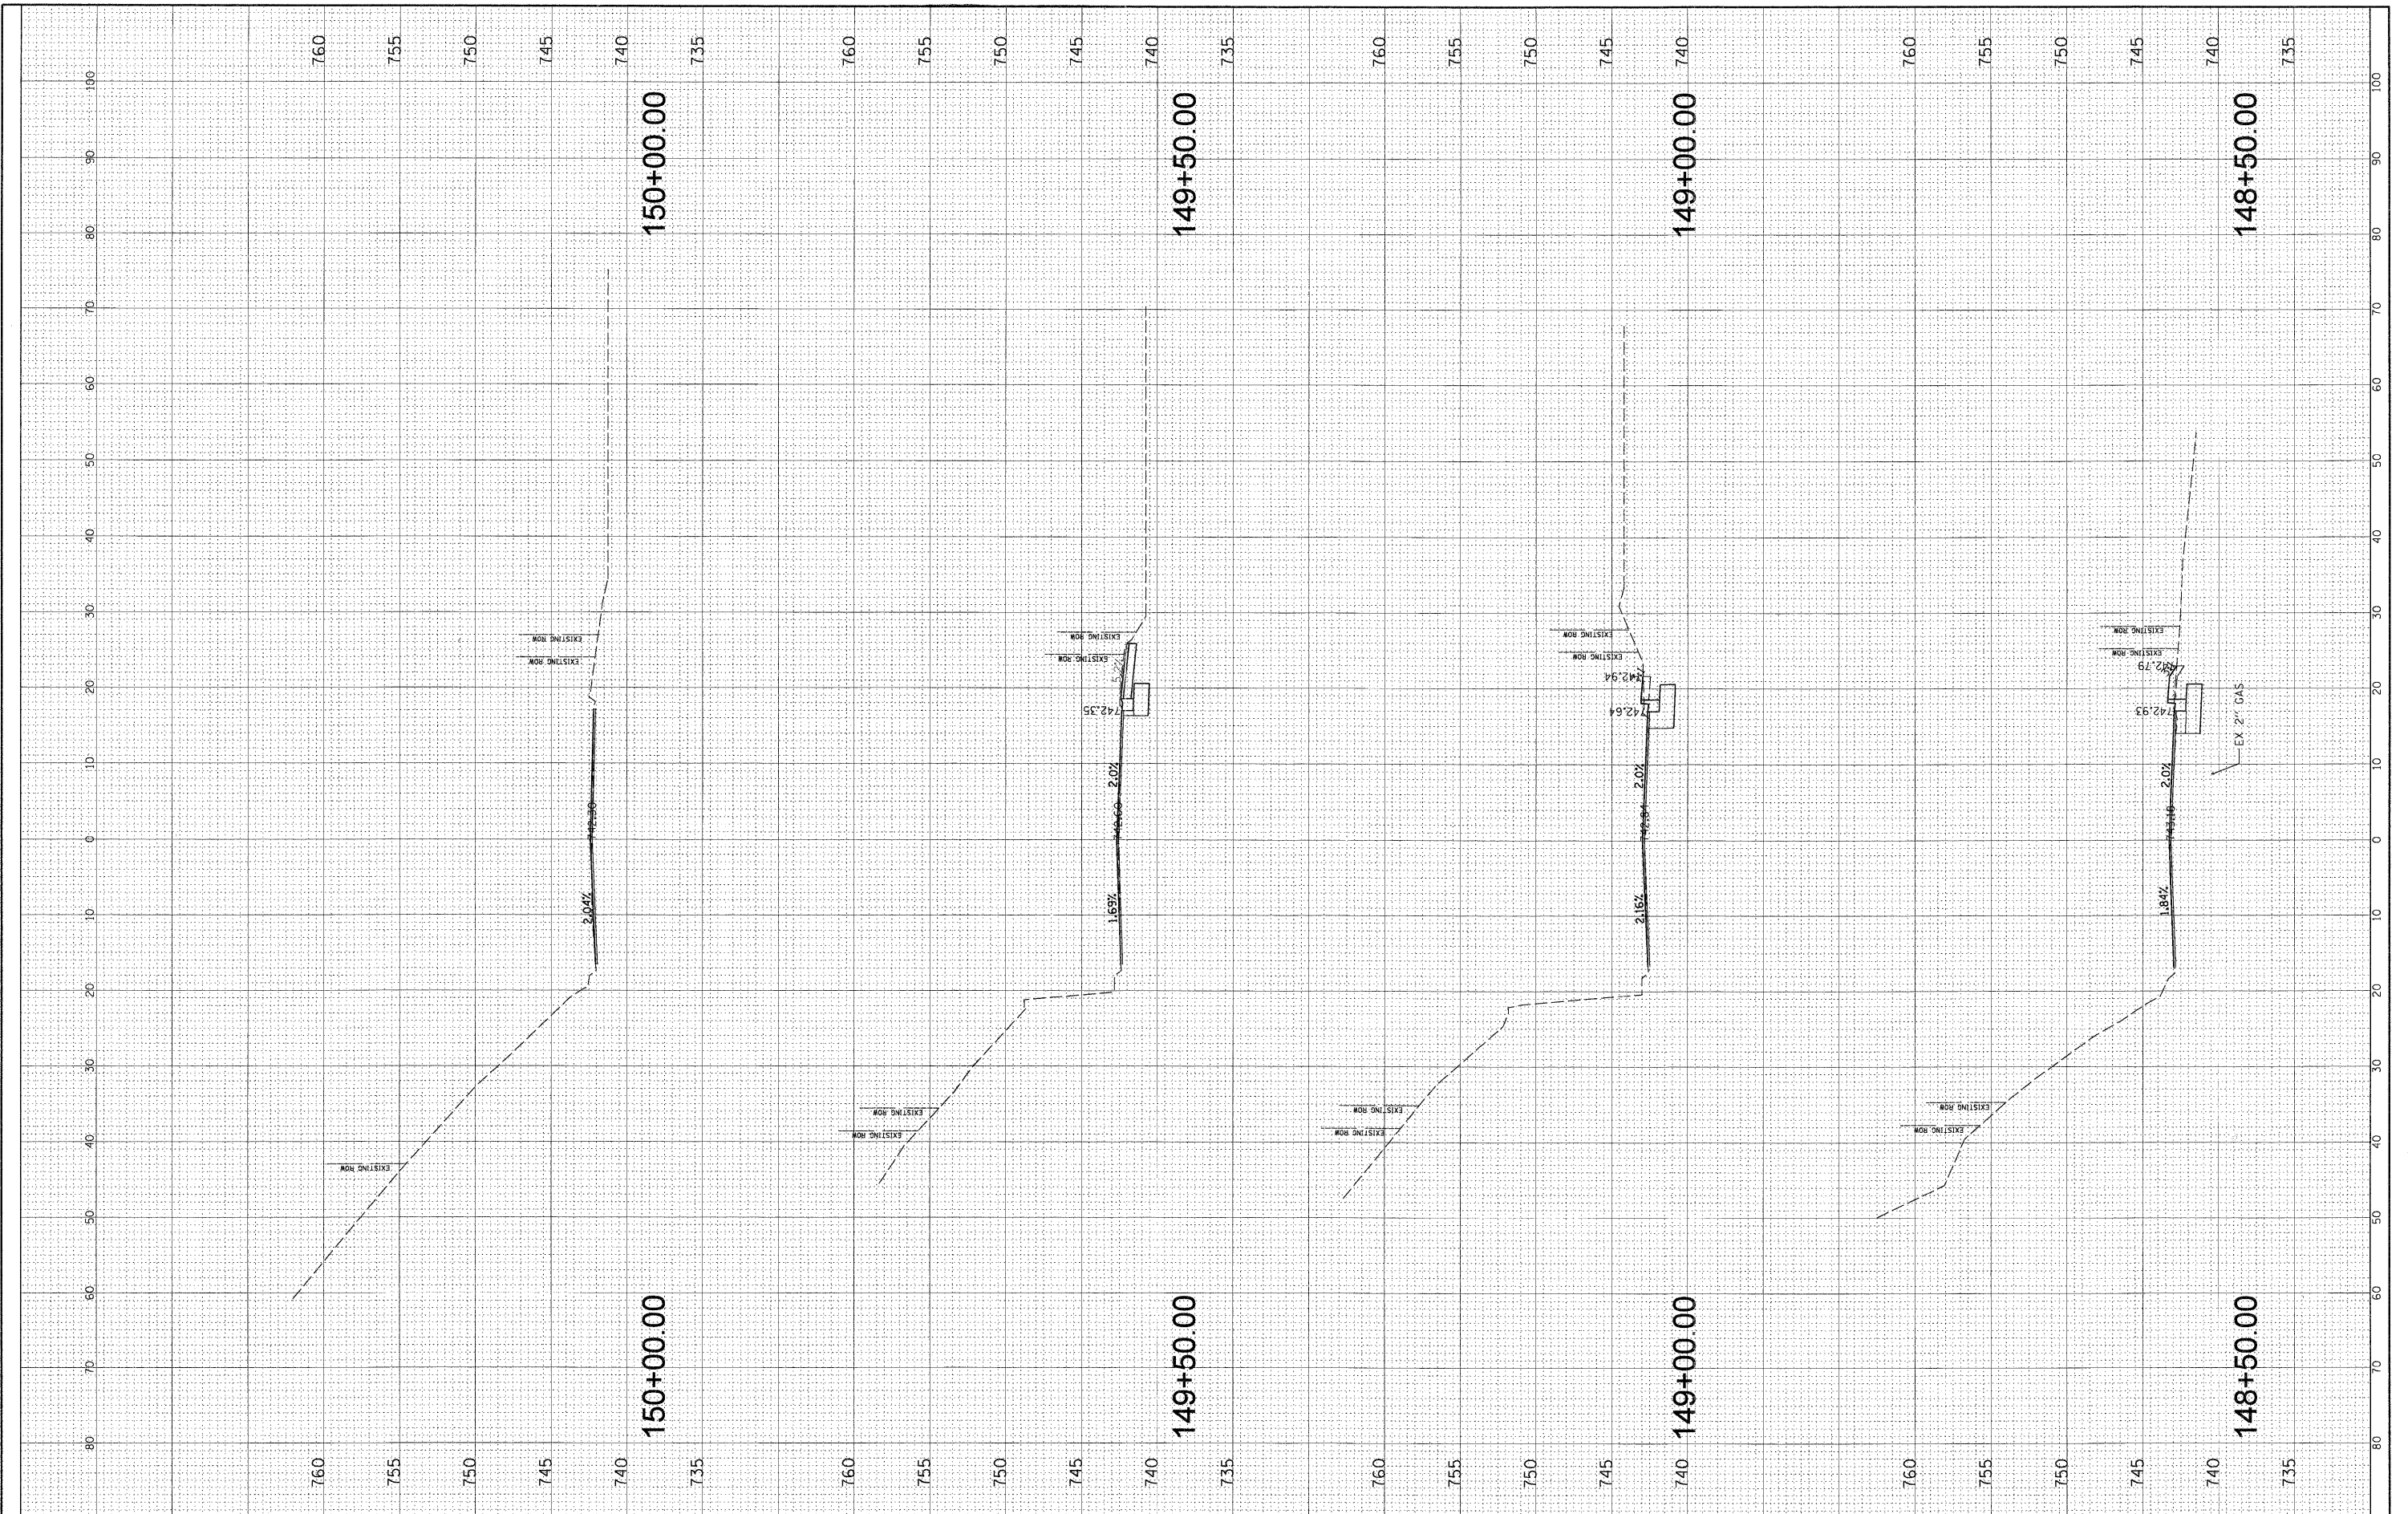

FILE NAME =	USER NAME = mworman	DESIGNED - ABR	REVISED -	<b>STATE OF ILLINOIS DEPARTMENT OF TRANSPORTATION</b>	<b>EDGEWOOD ROAD</b>			F.A.P. RTE	SECTION	COUNTY	TOTAL SHEETS	SHEET NO.
N:\ALGONGQUIN\07273.00026\Civil1\XS_07023.SHT		DRAWN - FPB	REVISED -		STA. 148 + 50.00 - STA. 150 + 00.00			4010	09-00078-00-WR	McHENRY	128	127
	PLOT SCALE = 1"	CHECKED - MJT	REVISED -		SCALE:	SHEET NO.	OF SHEETS	STA.	CONTRACT NO. 63655			
	PLOT DATE = 11/15/2011	DATE -	REVISED -						FED. ROAD DIST. NO. [ILLINOIS] FED. AID PROJECT			