


PROFILE REVISIONS: _____ DATE: _____
 CHECKED: _____ PLOTTED: _____
 NOTE BOOK: _____ STRUCTURE NOTATIONS CHKD: _____
 NO. _____
CHRISTOPHER B. BURKE ENGINEERING LTD.
 975 West Atlantic Road, Suite 600
 Rosemont, Illinois 60018
 (847) 823-0500

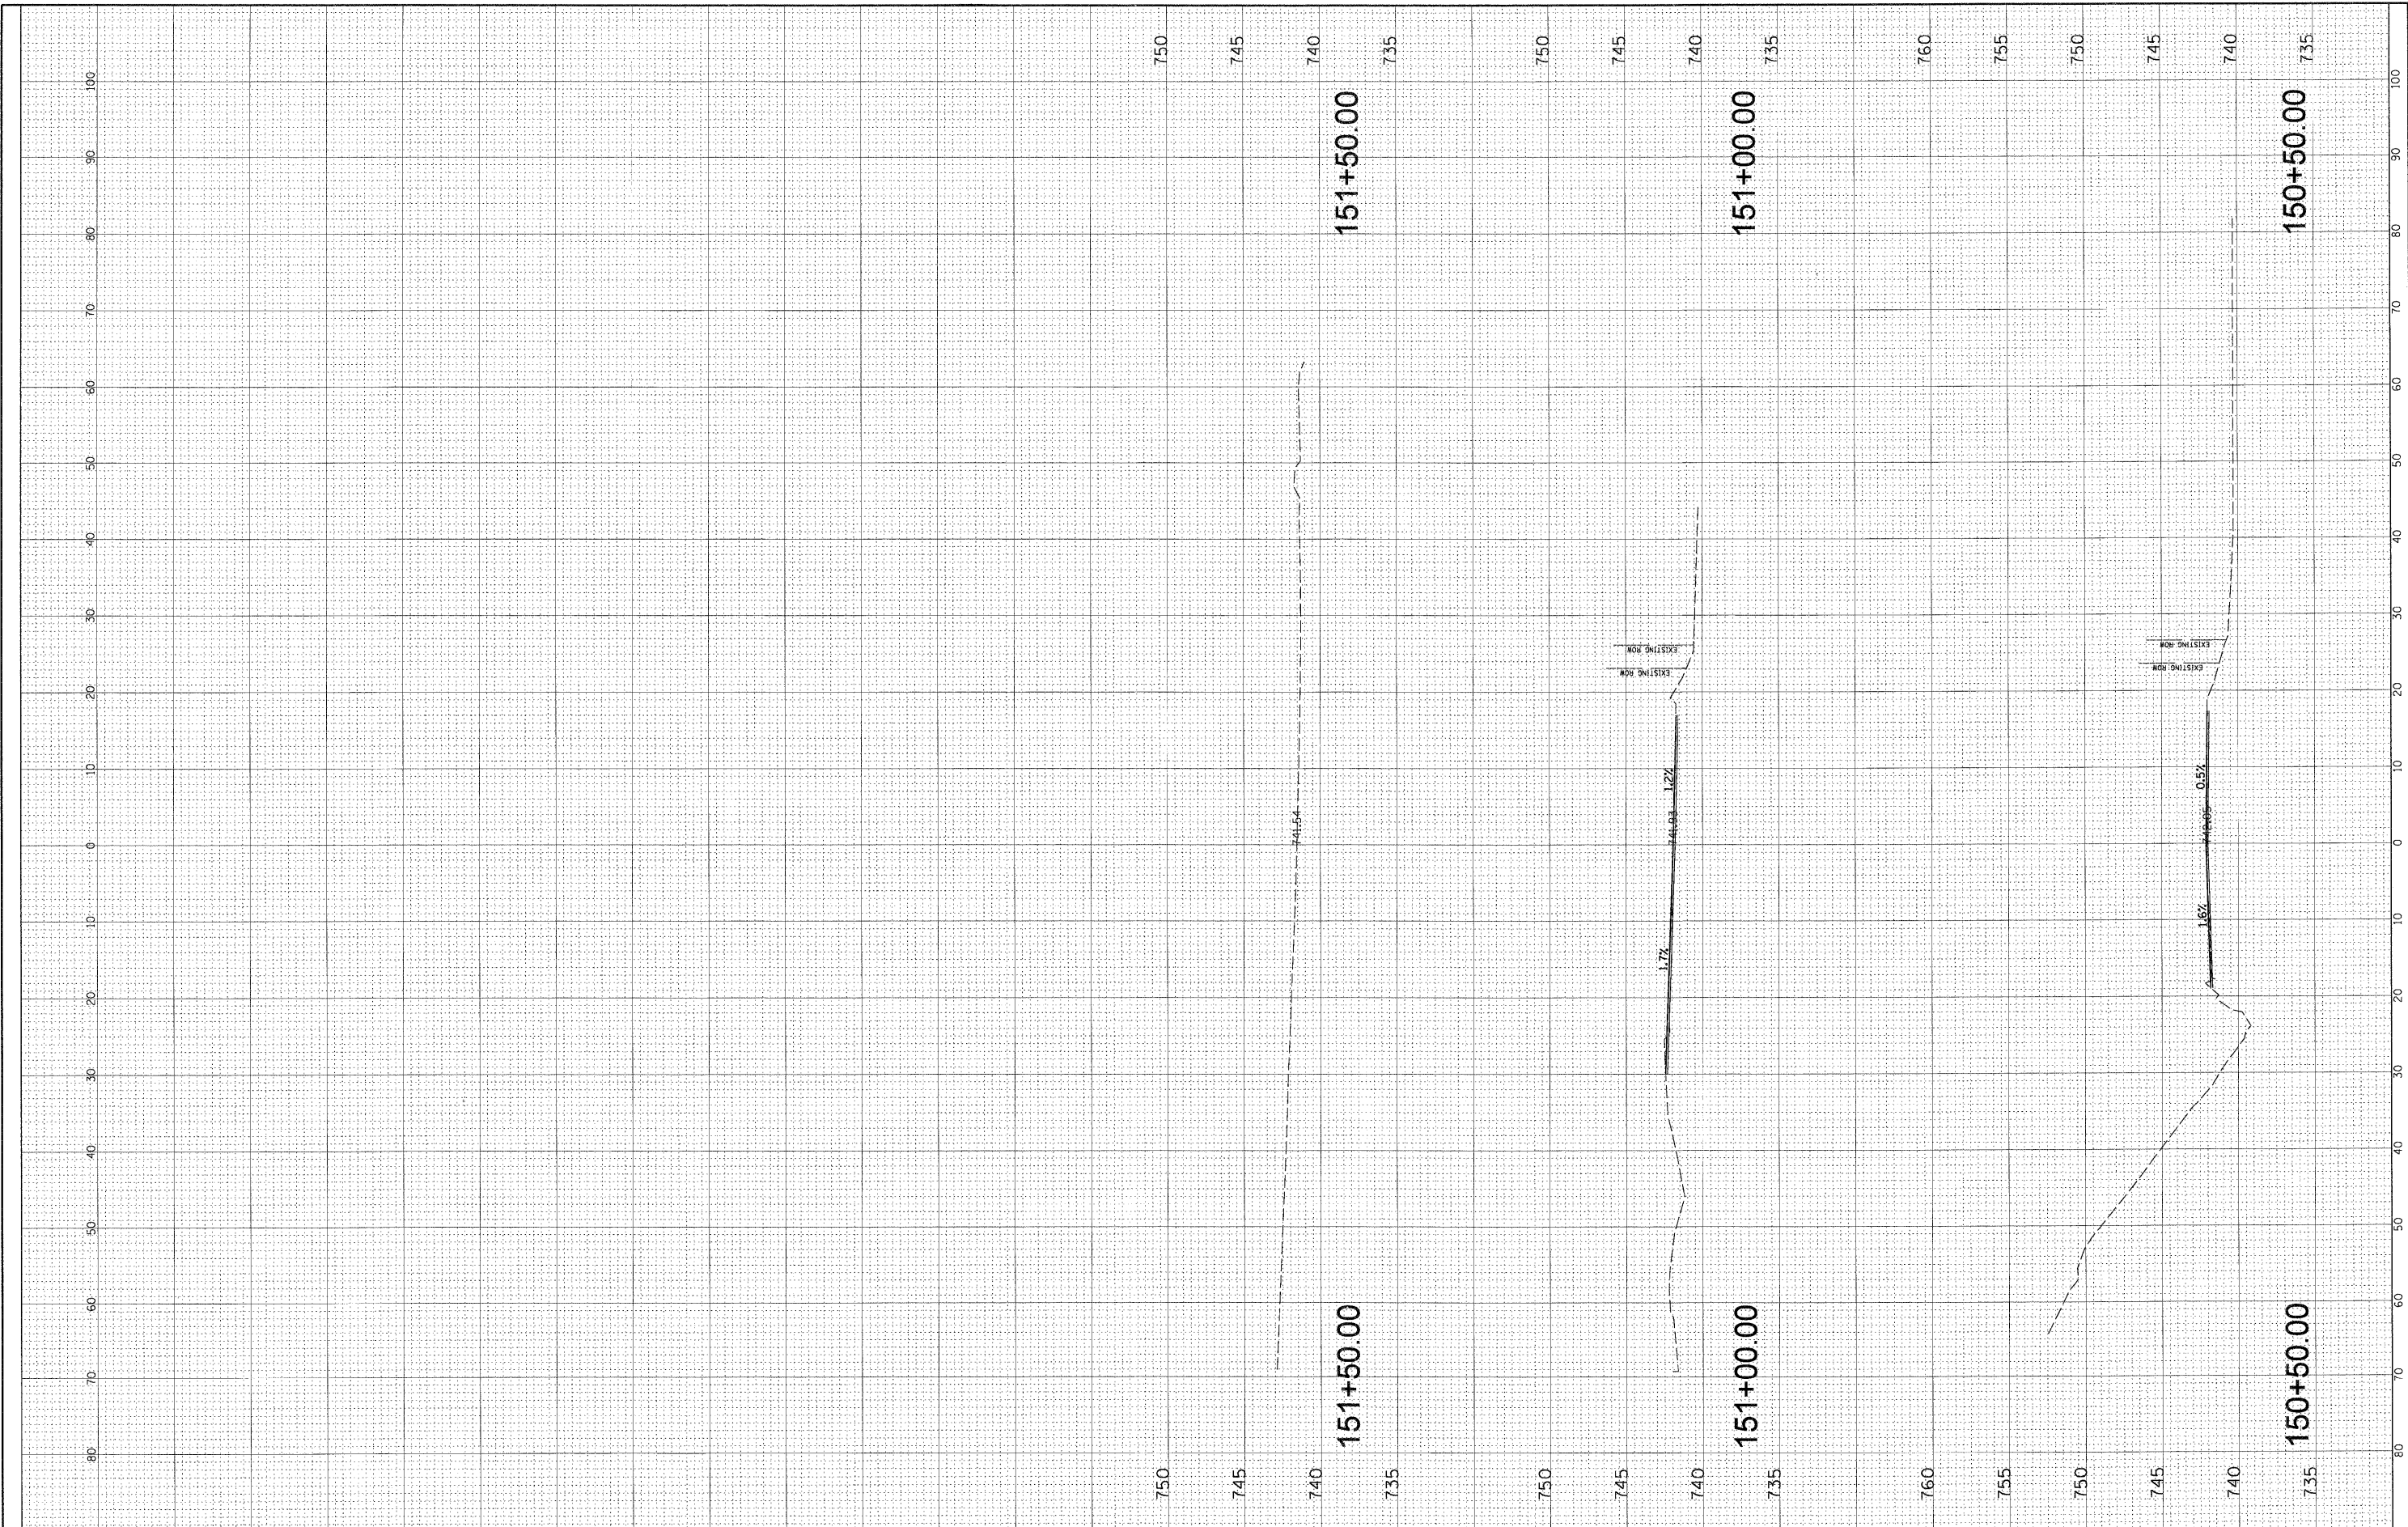

FILE NAME = N:\ALGONDQUIN\70273.00\26\Civil\XS_070223.SHT	USER NAME = mnorman	DESIGNED - ABR	REVISED -	STATE OF ILLINOIS DEPARTMENT OF TRANSPORTATION	EDGEWOOD ROAD			F.A.P. RTE. 4010	SECTION 09-00078-00-WR	COUNTY McHENRY	TOTAL SHEETS 128	SHEET NO. 128
PLOT SCALE = 1/8"		CHECKED - MJT	REVISED -		STA. 150 + 50.00 - STA. 151 + 50.00			CONTRACT NO. 63655				
PLOT DATE = 11/15/2011		DATE -	REVISED -		SCALE: SHEET NO. OF SHEETS STA. TO STA.			FED. ROAD DIST. NO. ILLINOIS FED. AID PROJECT				