


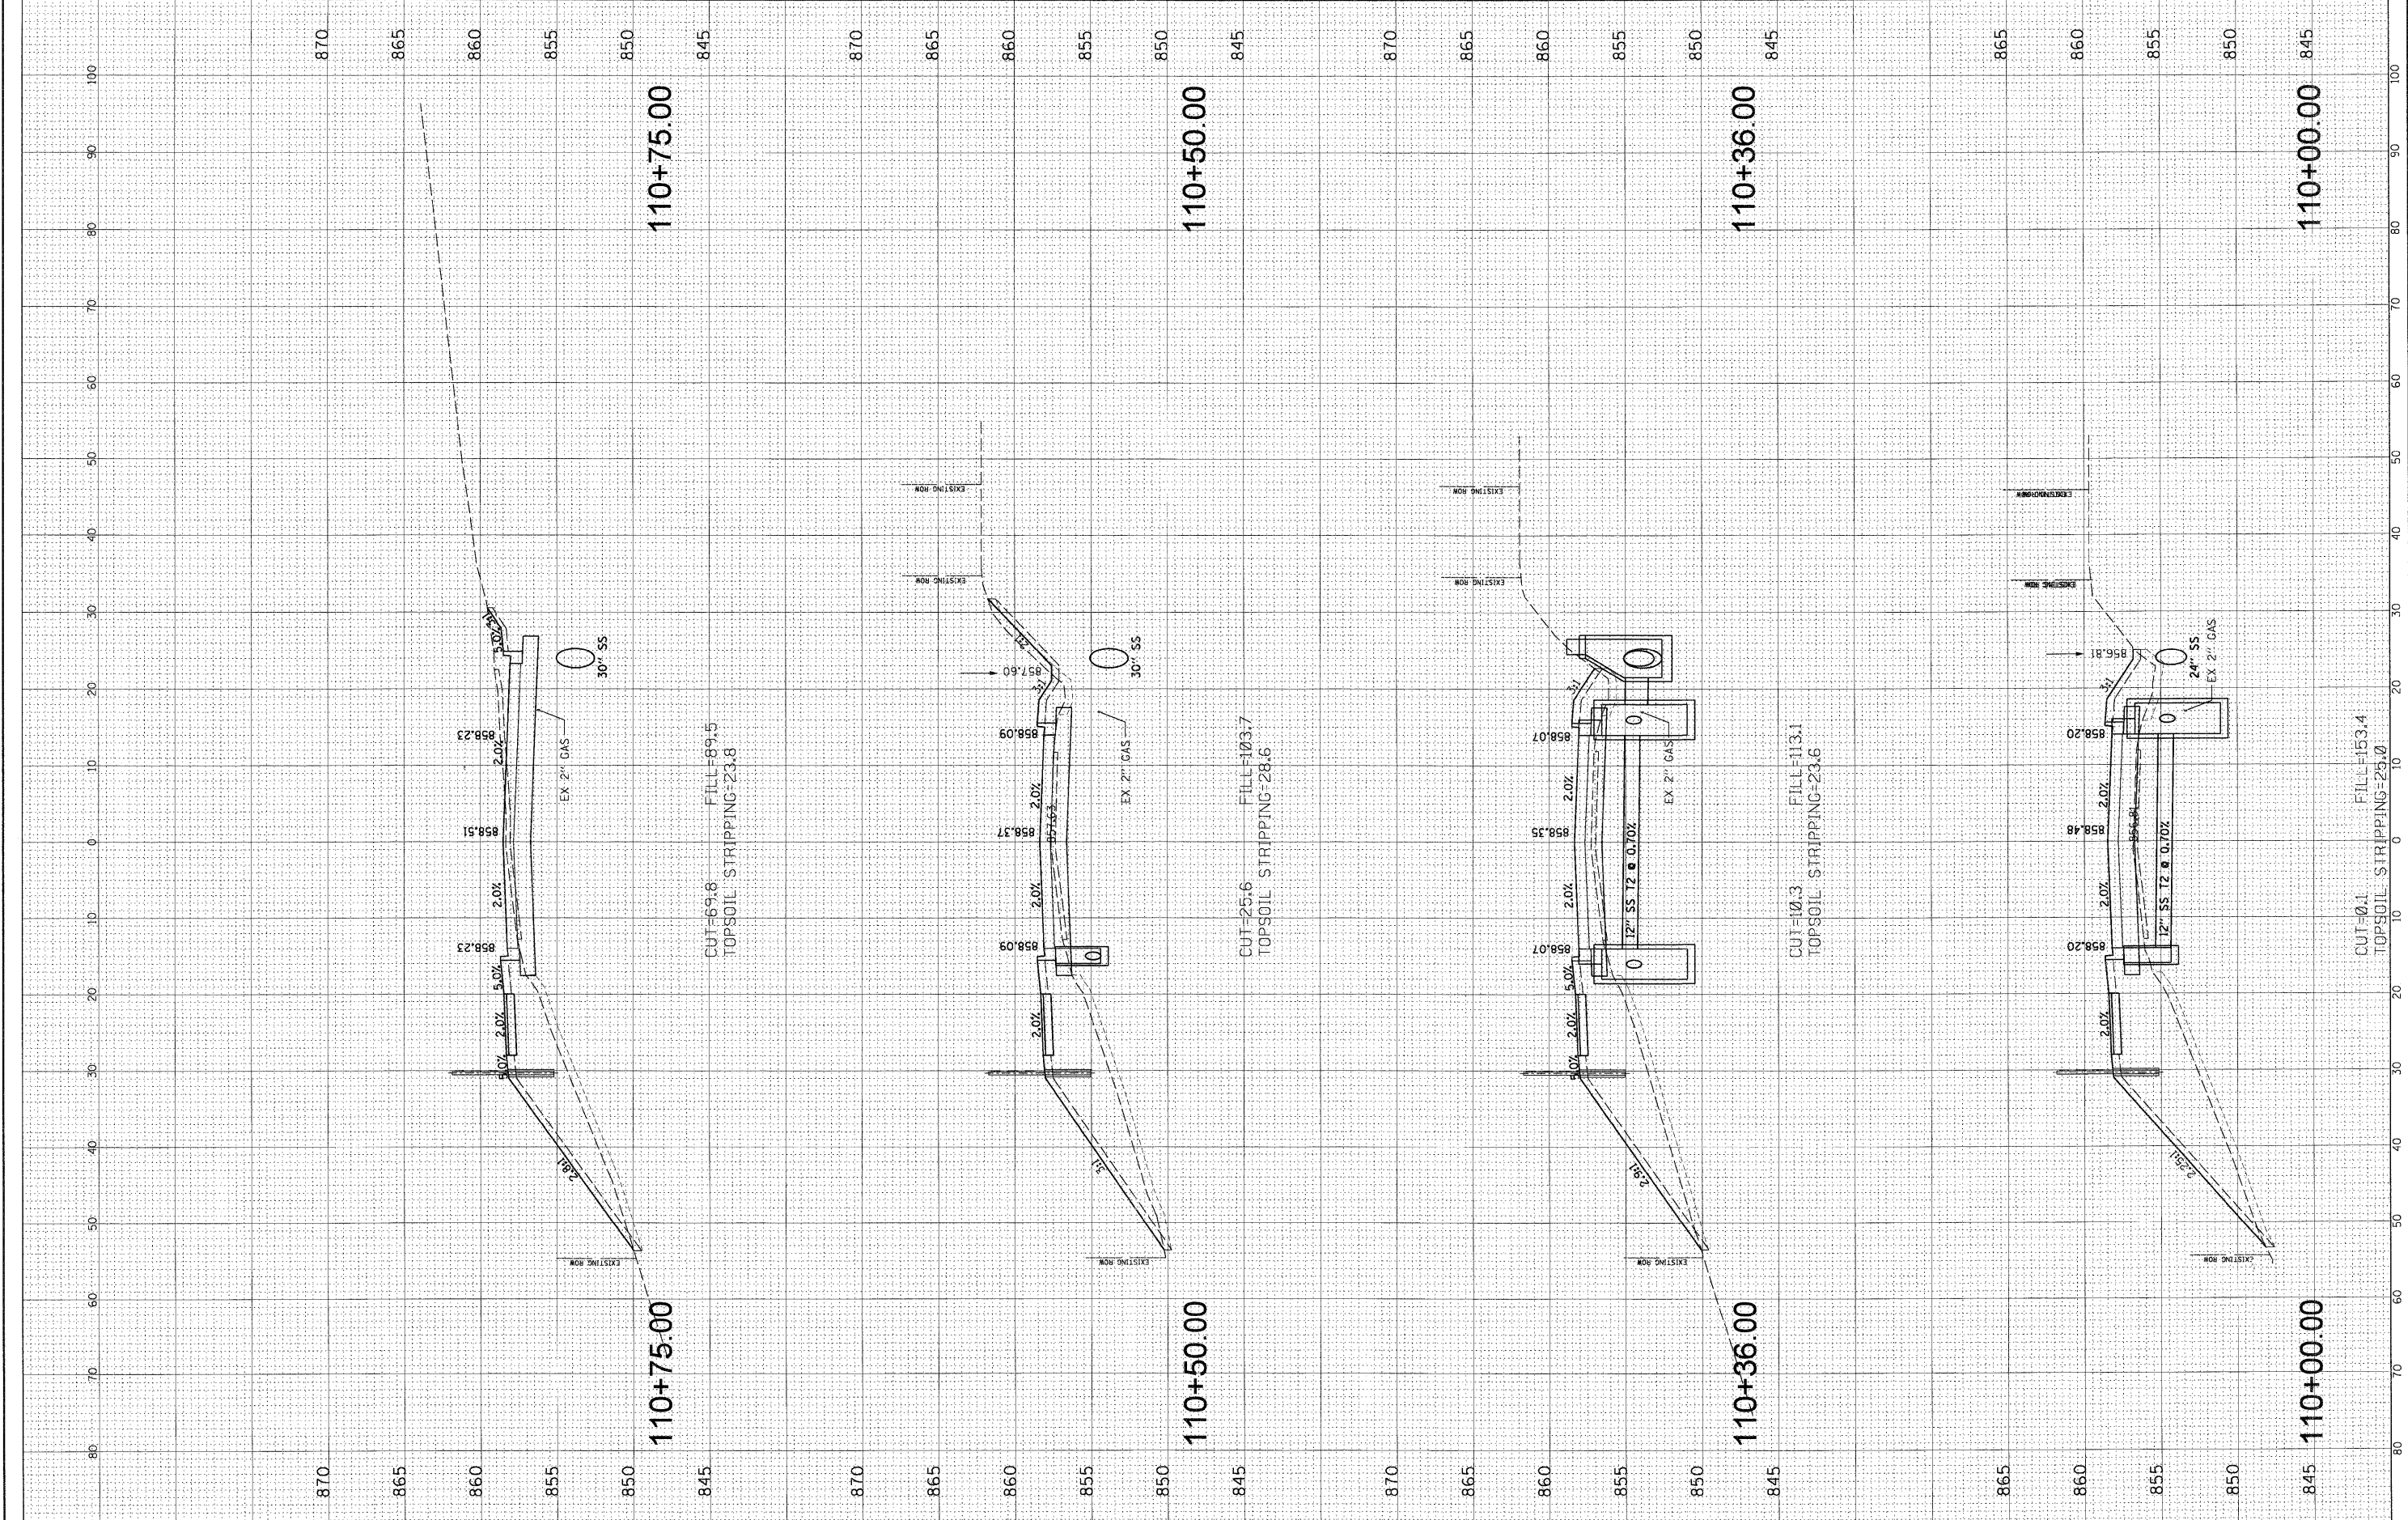

**CHRISTOPHER B. BURKE ENGINEERING LTD.**  
 15 West Higgins Road, Suite 600  
 Rosemont, Illinois 60018  
 (847) 823-0500

PROFILE	DESIGNED	BY	DATE
NOTE BOOK NO.	PLOTTED		
	GRADES CHECKED		
	BY		
	DATE		
	SCALE		
	NOTATION		
	CHFD		



FILE NAME =	USER NAME = morman	DESIGNED - ABR	REVISED -	<b>STATE OF ILLINOIS DEPARTMENT OF TRANSPORTATION</b>	<b>EDGEWOOD ROAD STA. 110 + 00.00 - STA. 110 + 75.00</b>	F.A.P. RTE. 4010	SECTION 09-00078-00-WR	COUNTY McHENRY	TOTAL SHEETS 128	SHEET NO. 102
N:\ALCONQUIN\070273.00026\Civil\XS.070273.SHT	PLOT SCALE = 1"	DRAWN - FPB	REVISED -			CONTRACT NO. 63655				
PLOT DATE = 11/15/2011	DATE -	CHECKED - MJT	REVISED -			FED. ROAD DIST. NO. ILLINOIS FED. AID PROJECT				
		DATE -	REVISED -							










<b>CHRISTOPHER B. BURKE ENGINEERING LTD.</b> 3575 West Higgins Road, Suite 600 Rosemont, Illinois 60018 (847) 823-0500	PROFILE DESIGNED GRADES CHECKED STRUCTURE NOTATIONS CHECKED NOTE BOOK NO. DATE	PLAN REVIEWED PLOTTED NOTE BOOK NO. CHECKED FILE NAME DATE
---	---	--

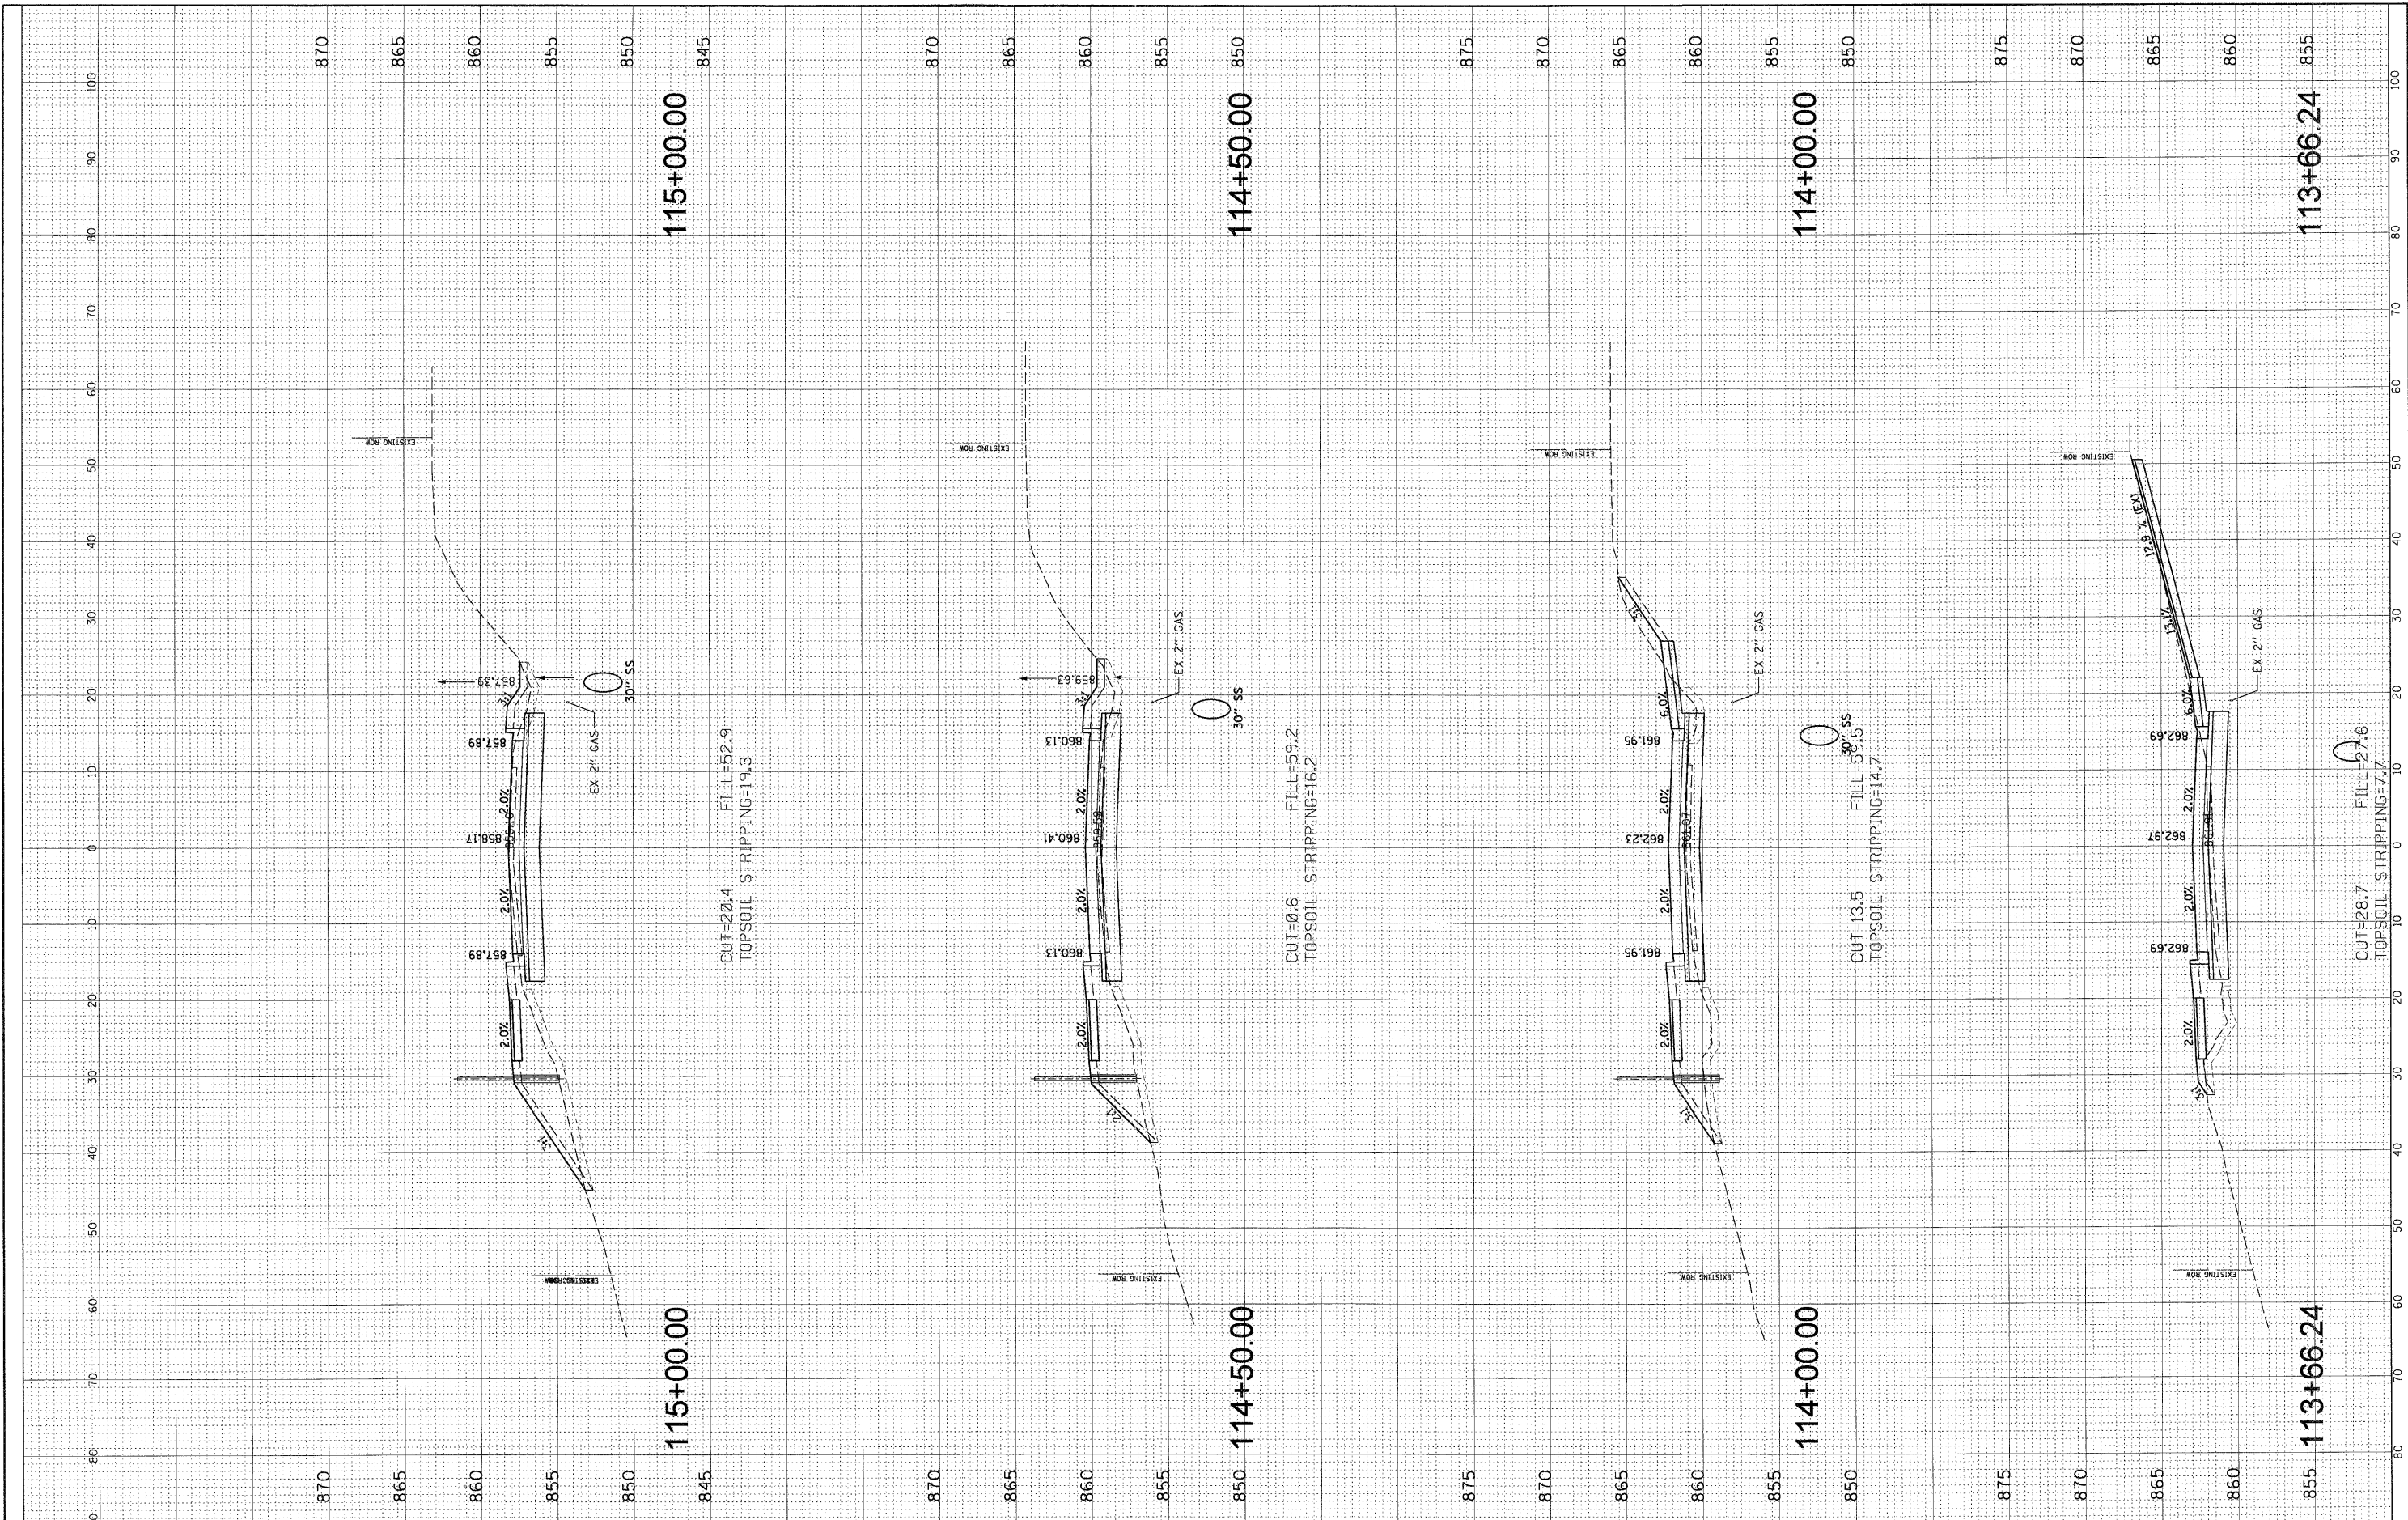

FILE NAME = N:\ALGONQUIN\07273.00226\Civil\XS_070273.SHT USER NAME = morman	DESIGNED - ABR DRAWN - FPB CHECKED - MJT DATE -	REVISED - REVISED - REVISED - REVISED -	<b>STATE OF ILLINOIS</b> <b>DEPARTMENT OF TRANSPORTATION</b>	<b>EDGEWOOD ROAD</b> <b>STA. 113 + 66.24 - STA. 115 + 00.00</b>	F.A.P. RTE. 4010 SECTION 09-00078-00-WR COUNTY McHENRY TOTAL SHEETS 128 SHEET NO. 105 CONTRACT NO. 63655 ILLINOIS FED. AID PROJECT
--	--	--	---	--	--


PROFILE	DESIGNED	BY	DATE
NOTE BOOK	GRADES CHECKED		
NO.	DATE		
	STRUCTURE NOTATIONS OFF/D		

PLAN	DESIGNED	BY	DATE
NOTE BOOK	ALIGNED		
NO.	CADD FILE NAME		

**CHRISTOPHER B. BURKE ENGINEERING LTD.**  
 115 West Higgins Road, Suite 600  
 Chicago, IL 60658  
 (847) 823-0500




FILE NAME =	USER NAME = mworkman	DESIGNED - ABR	REVISED -	<b>STATE OF ILLINOIS DEPARTMENT OF TRANSPORTATION</b>	<b>EDGEWOOD ROAD STA. 115 + 50.00 - STA. 117 + 00.00</b>	F.A.P. RTE. 4010	SECTION 09-00078-00-WR	COUNTY McHENRY	TOTAL SHEETS 128	SHEET NO. 106	
SCALE:		DRAWN - FPB	REVISED -			FED. ROAD DIST. NO.	ILLINOIS FED. AID PROJECT	CONTRACT NO. 63655			
		CHECKED - MJT	REVISED -								
		DATE - 11/15/2011	REVISED -								

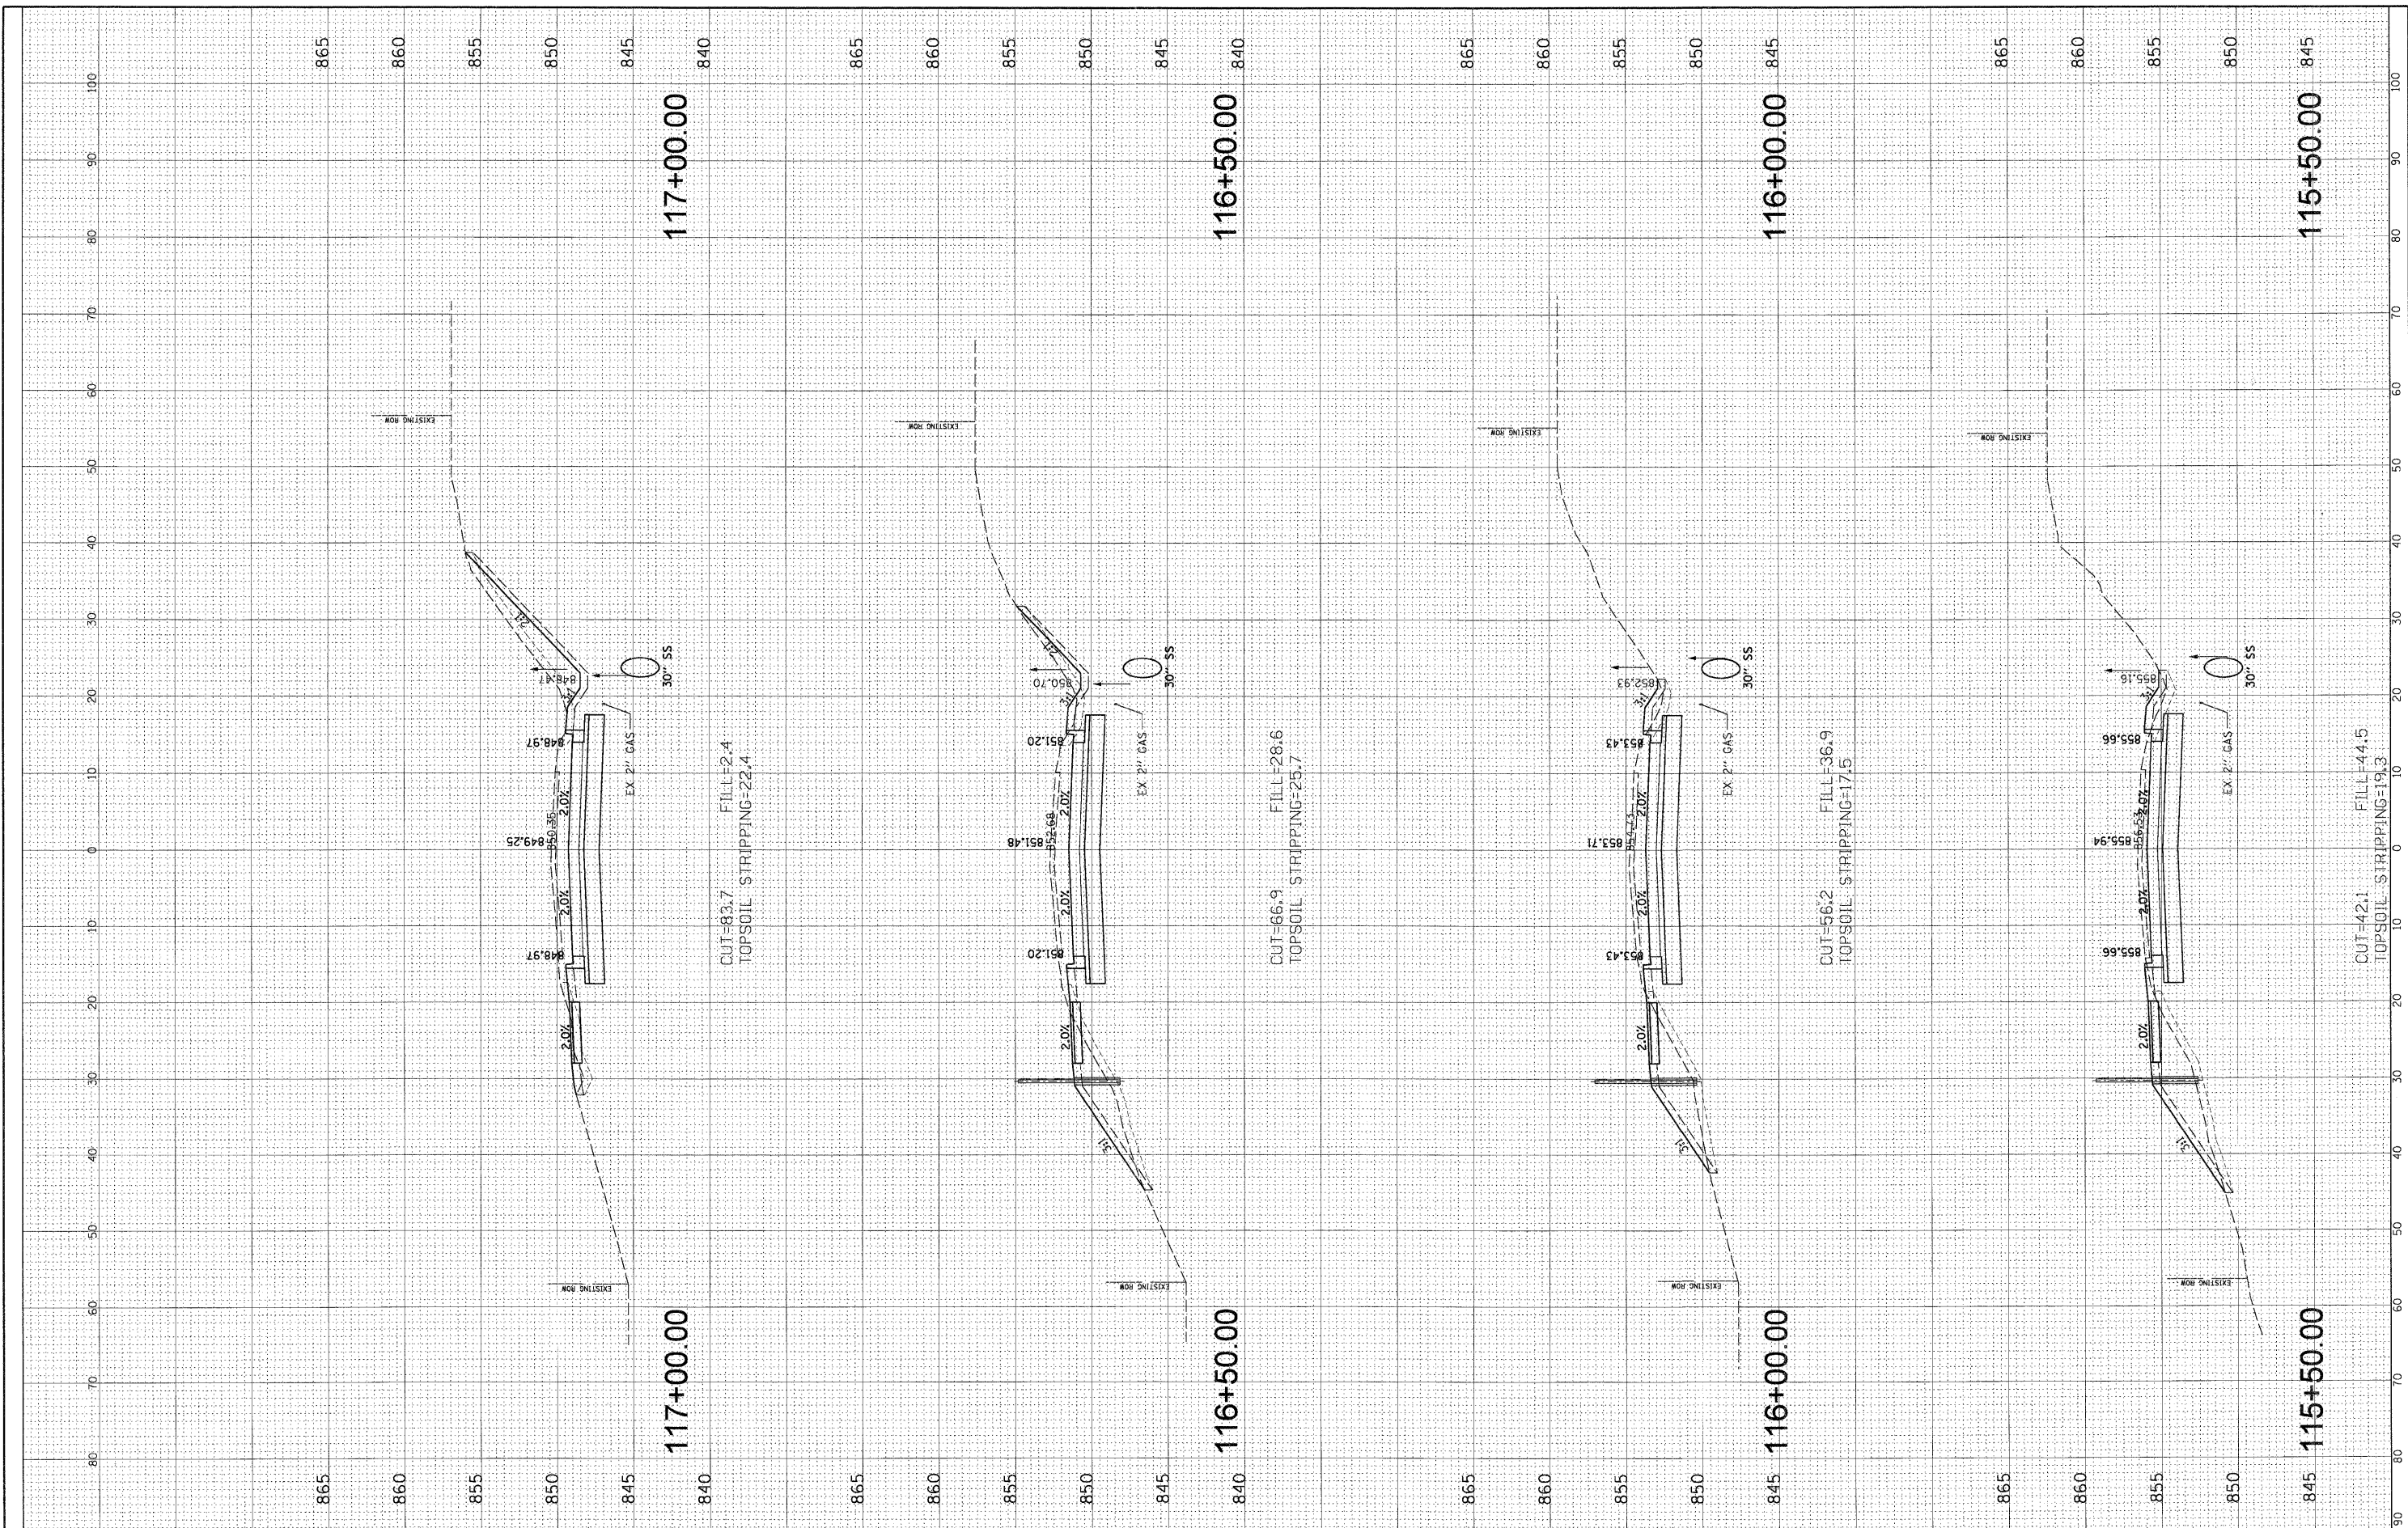

PROFILE	DESIGNED	DATE	BY	DATE
NOTE BOOK	PLANNED			
NO.	NOTED			
	GRADES CHECKED			
	STRUCTURE NOTED			
	NO. AT V/S			
	BY			
	DATE			
	NO.			
	NOTE BOOK			
	NO.			
	PLAN			
	NO.			
	NO. AT V/S			
	BY			
	DATE			

**CHRISTOPHER B. BURKE ENGINEERING LTD.**  
 15 WEST HIGGINS ROAD, SUITE 600  
 CHICAGO, ILLINOIS 60608  
 (847) 823-0500

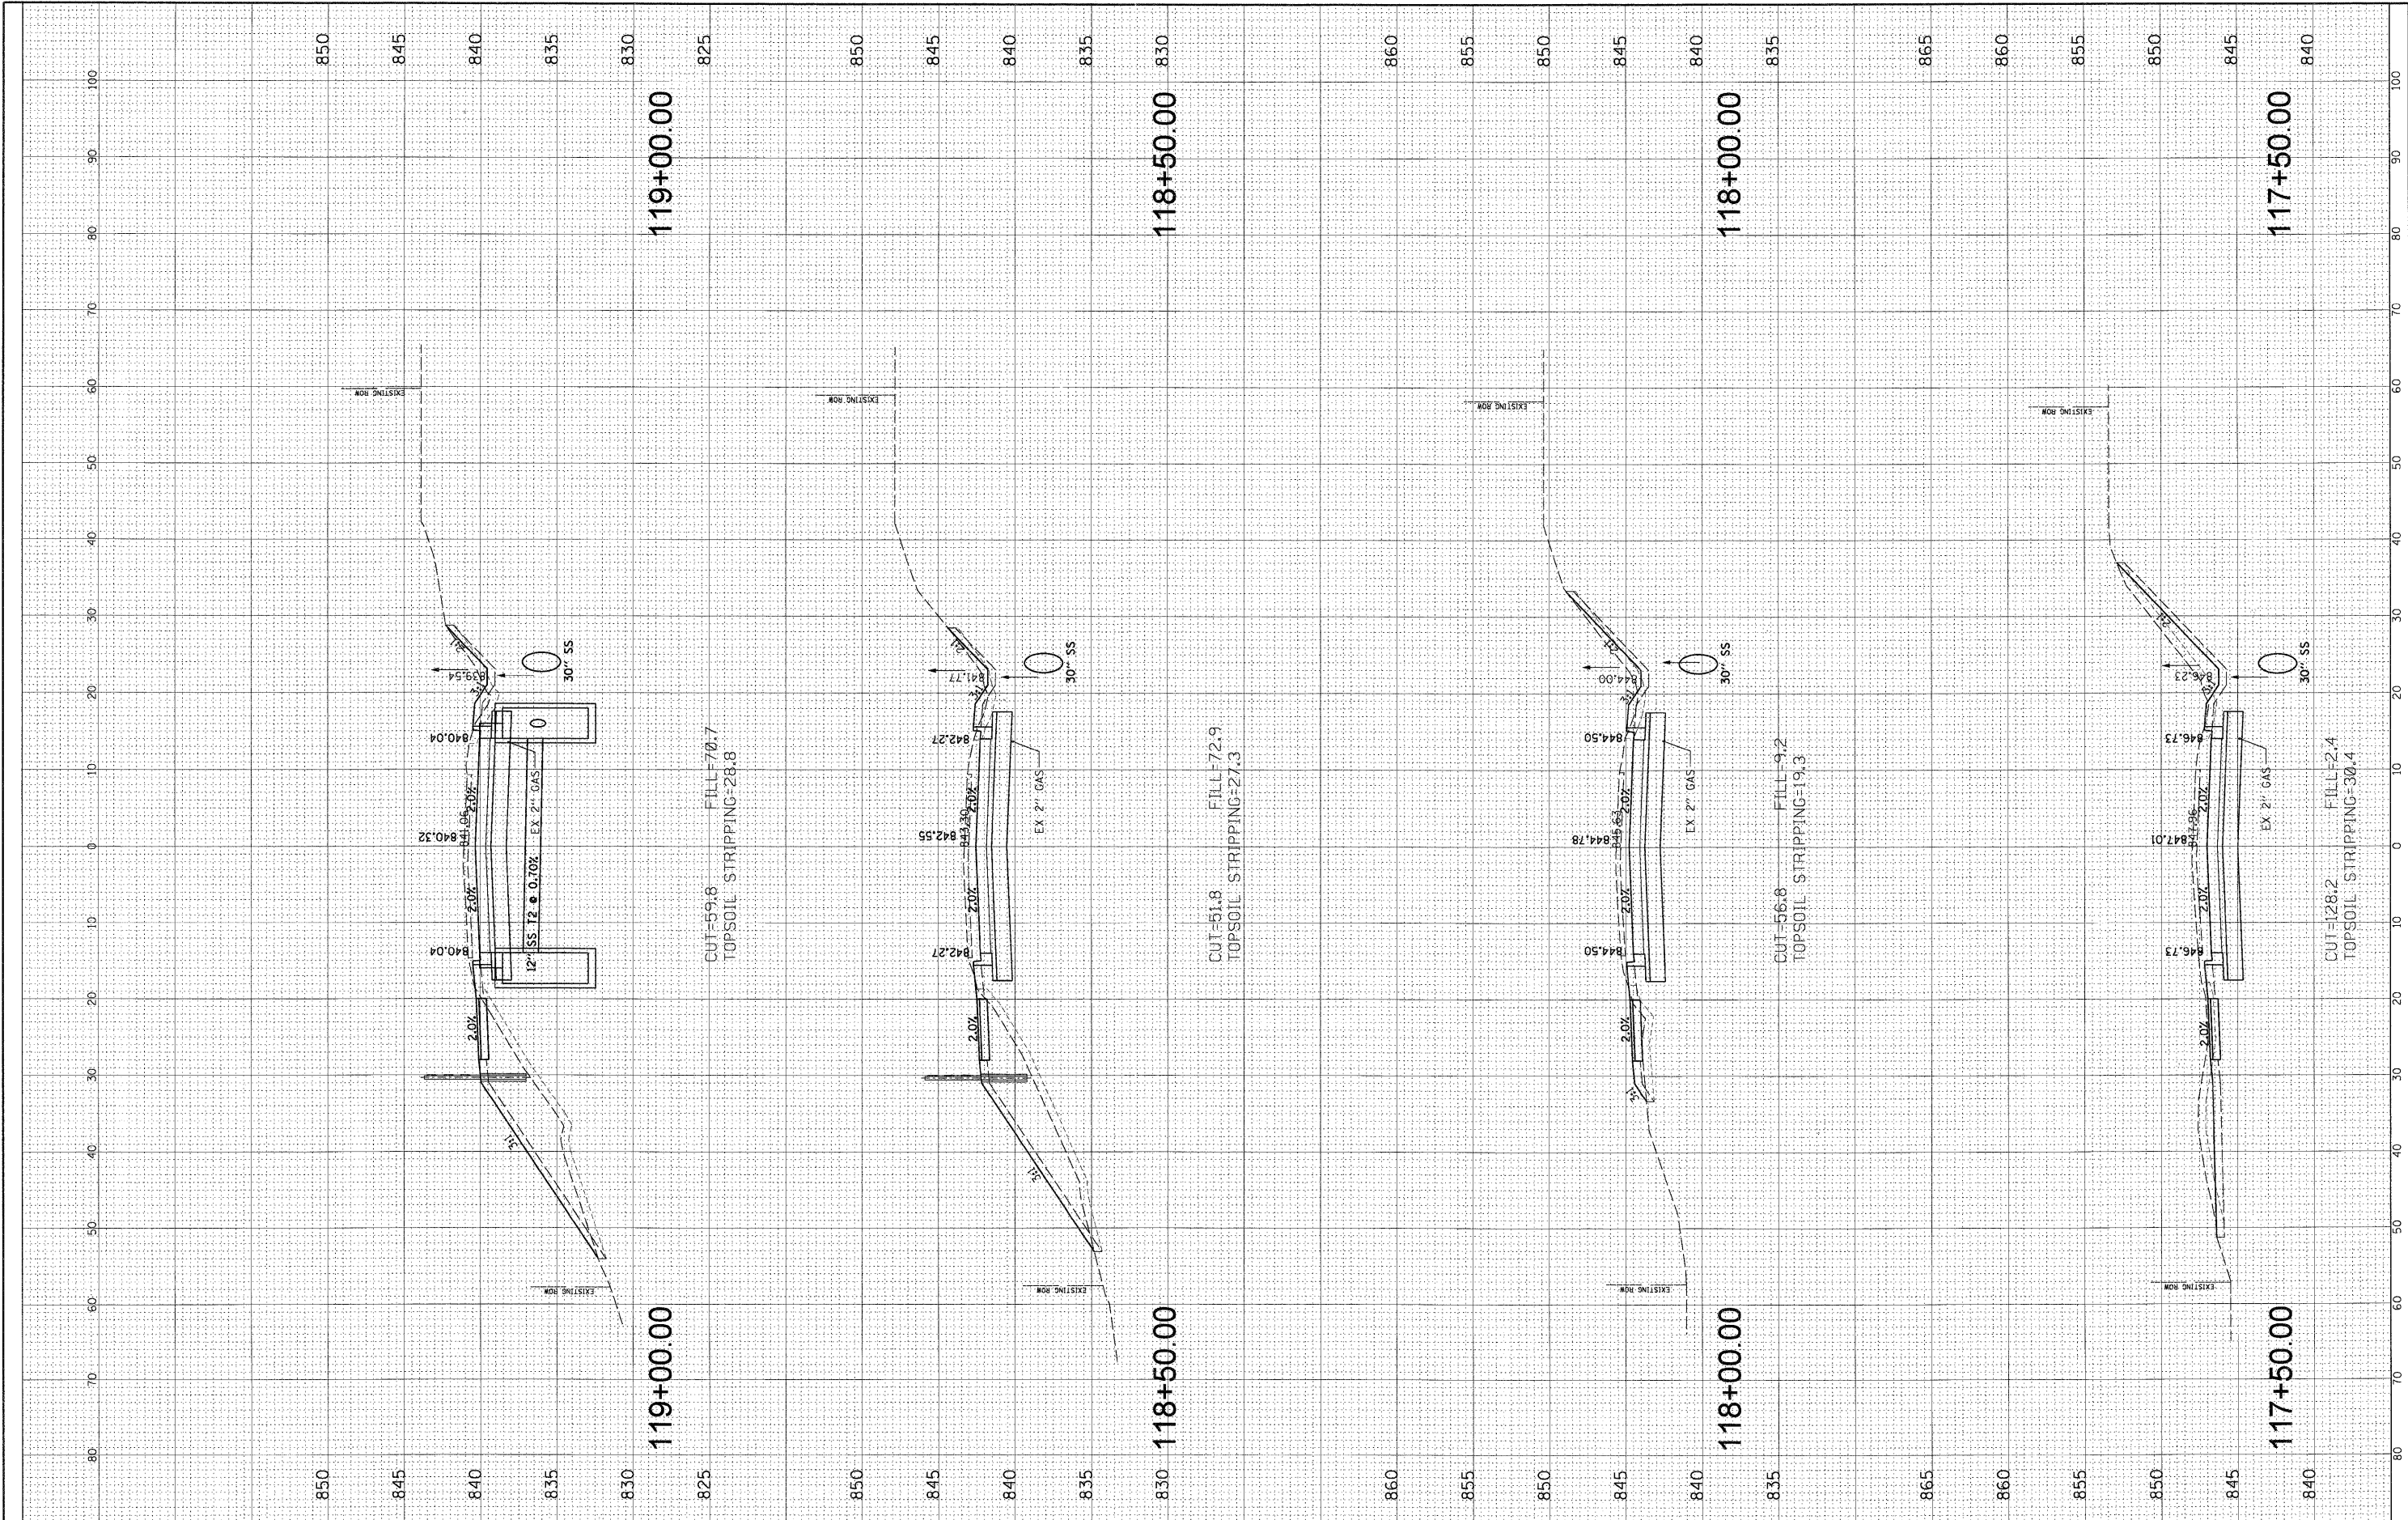

FILE NAME = N:\ALGONGUIN\070273.00026\Civil\VS\_070273.SHT  
 USER NAME = mwarman  
 PLOT SCALE = 10'  
 PLOT DATE = 11/15/2011

DESIGNED - ABR  
 DRAWN - FPB  
 CHECKED - MJT  
 DATE -

REVISED -  
 REVISED -  
 REVISED -  
 REVISED -

**STATE OF ILLINOIS  
 DEPARTMENT OF TRANSPORTATION**

**EDGEWOOD ROAD  
 STA. 117 + 50.00 - STA. 119 + 00.00**

SCALE: SHEET NO. OF SHEETS STA. TO STA.


F.A.P. RTE.	SECTION	COUNTY	TOTAL SHEETS	SHEET NO.
4010	09-00078-00-WR	McHENRY	128	107
CONTRACT NO. 63655				
FED. ROAD DIST. NO. ILLINOIS FED. AID PROJECT				

PROFILE	DESIGNED BY	DATE
NOTE BOOK NO.	PLANNED BY	DATE
GRADES CHECKED	NOTED BY	DATE
STRUCTURE NOTATIONS CHECKED	PLANNED BY	DATE

PLAN	DESIGNED BY	DATE
NOTE BOOK NO.	PLANNED BY	DATE
CHECKED	NOTED BY	DATE
ADD FILE NAME	PLANNED BY	DATE

**CHRISTOPHER B. BURKE ENGINEERING LTD.**  
 15 West Higgins Road, Suite 600  
 Rosemead, Illinois 60018  
 (847) 823-0500

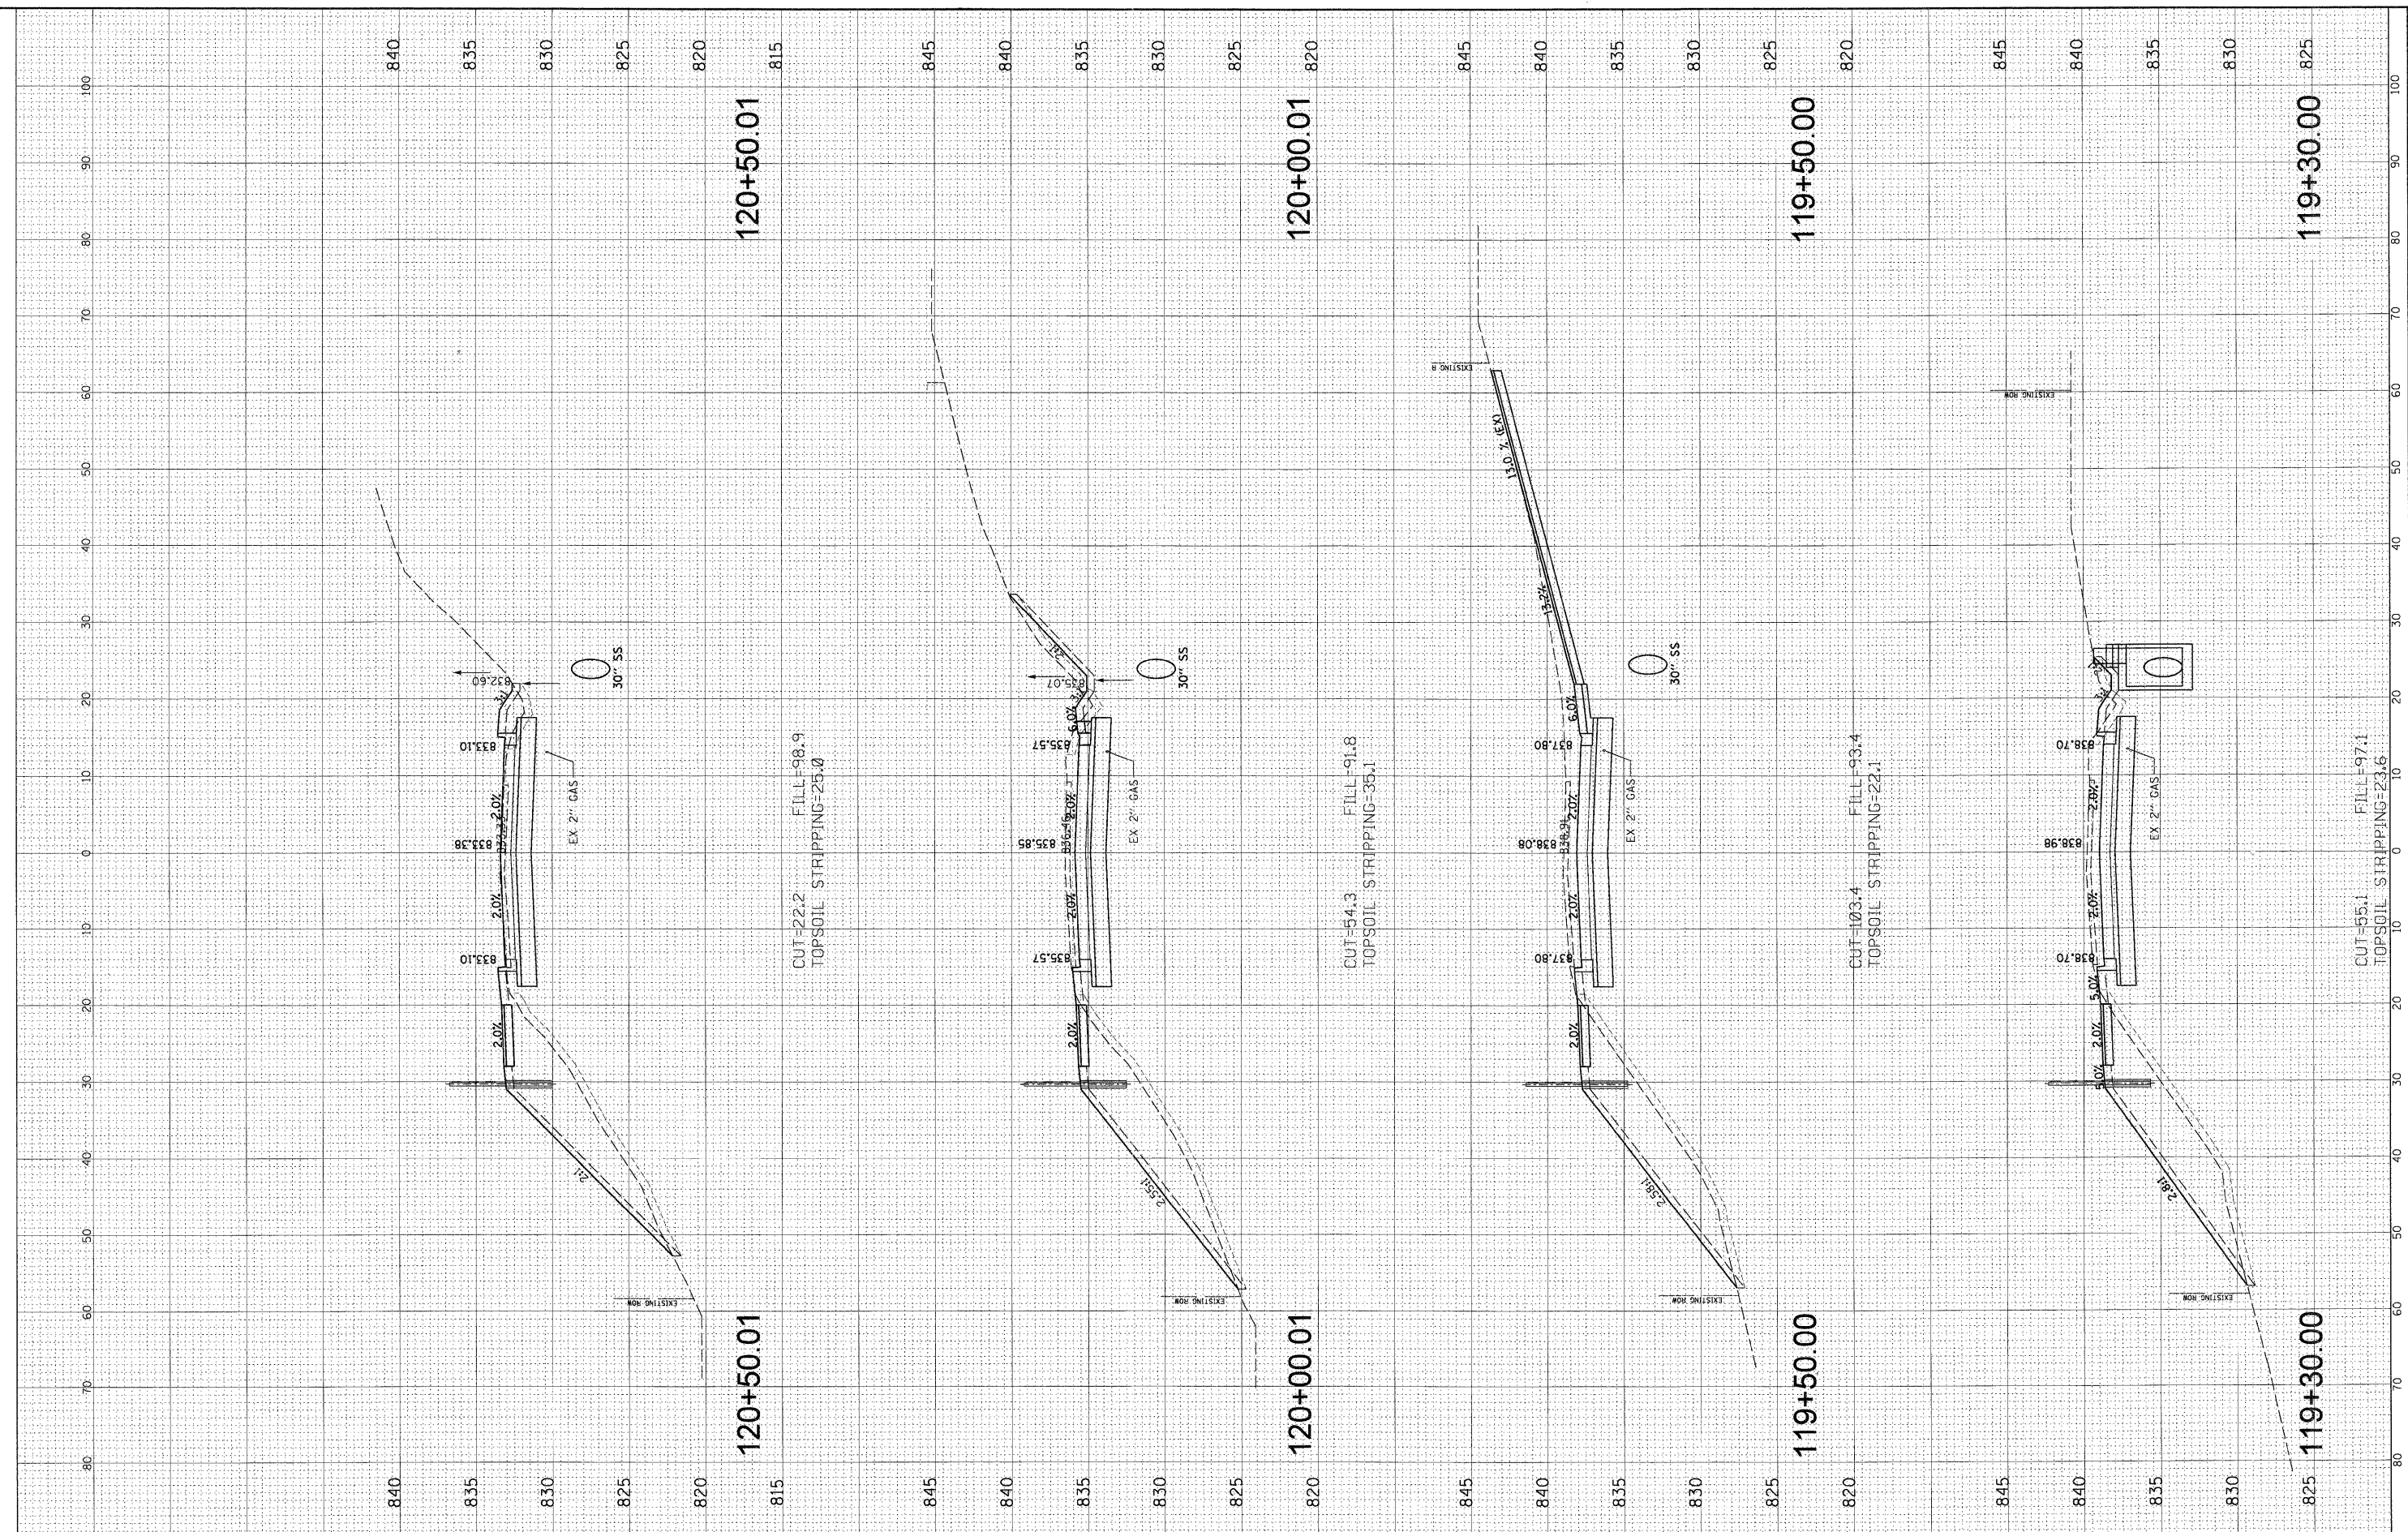


FILE NAME = N:\ALGN\QUIN\078273.00\26\Cv1\XS_070273.SHT	USER NAME = mcorman	DESIGNED - ABR	REVISED -	<b>STATE OF ILLINOIS DEPARTMENT OF TRANSPORTATION</b>	<b>EDGEWOOD ROAD STA. 119 + 30.00 - STA. 120 + 50.01</b>	F.A.P. RTE. 4010	SECTION 09-00078-00-WR	COUNTY McHENRY	TOTAL SHEETS 128	SHEET NO. 108		
PLOT SCALE = 10'	PLANT DATE = 11/15/2011	DRAWN - FPB	REVISED -			SCALE:	SHEET NO. OF SHEETS	STA. TO STA.	FED. ROAD DIST. NO. ILLINOIS FED. AID PROJECT	CONTRACT NO. 63655		
CHECKED - MJT	DATE -	REVISOR -	REVISOR -									



PROFILE	DATE	BY
DESIGNED	DATE	BY
CHECKED	DATE	BY
DRAWN	DATE	BY
NOTED	DATE	BY
NO.	DATE	BY

CHRISTOPHER B. BURKE ENGINEERING LTD.  
 175 West Higgins Road, Suite 600  
 Rosemont, Illinois 60018  
 (847) 823-0500

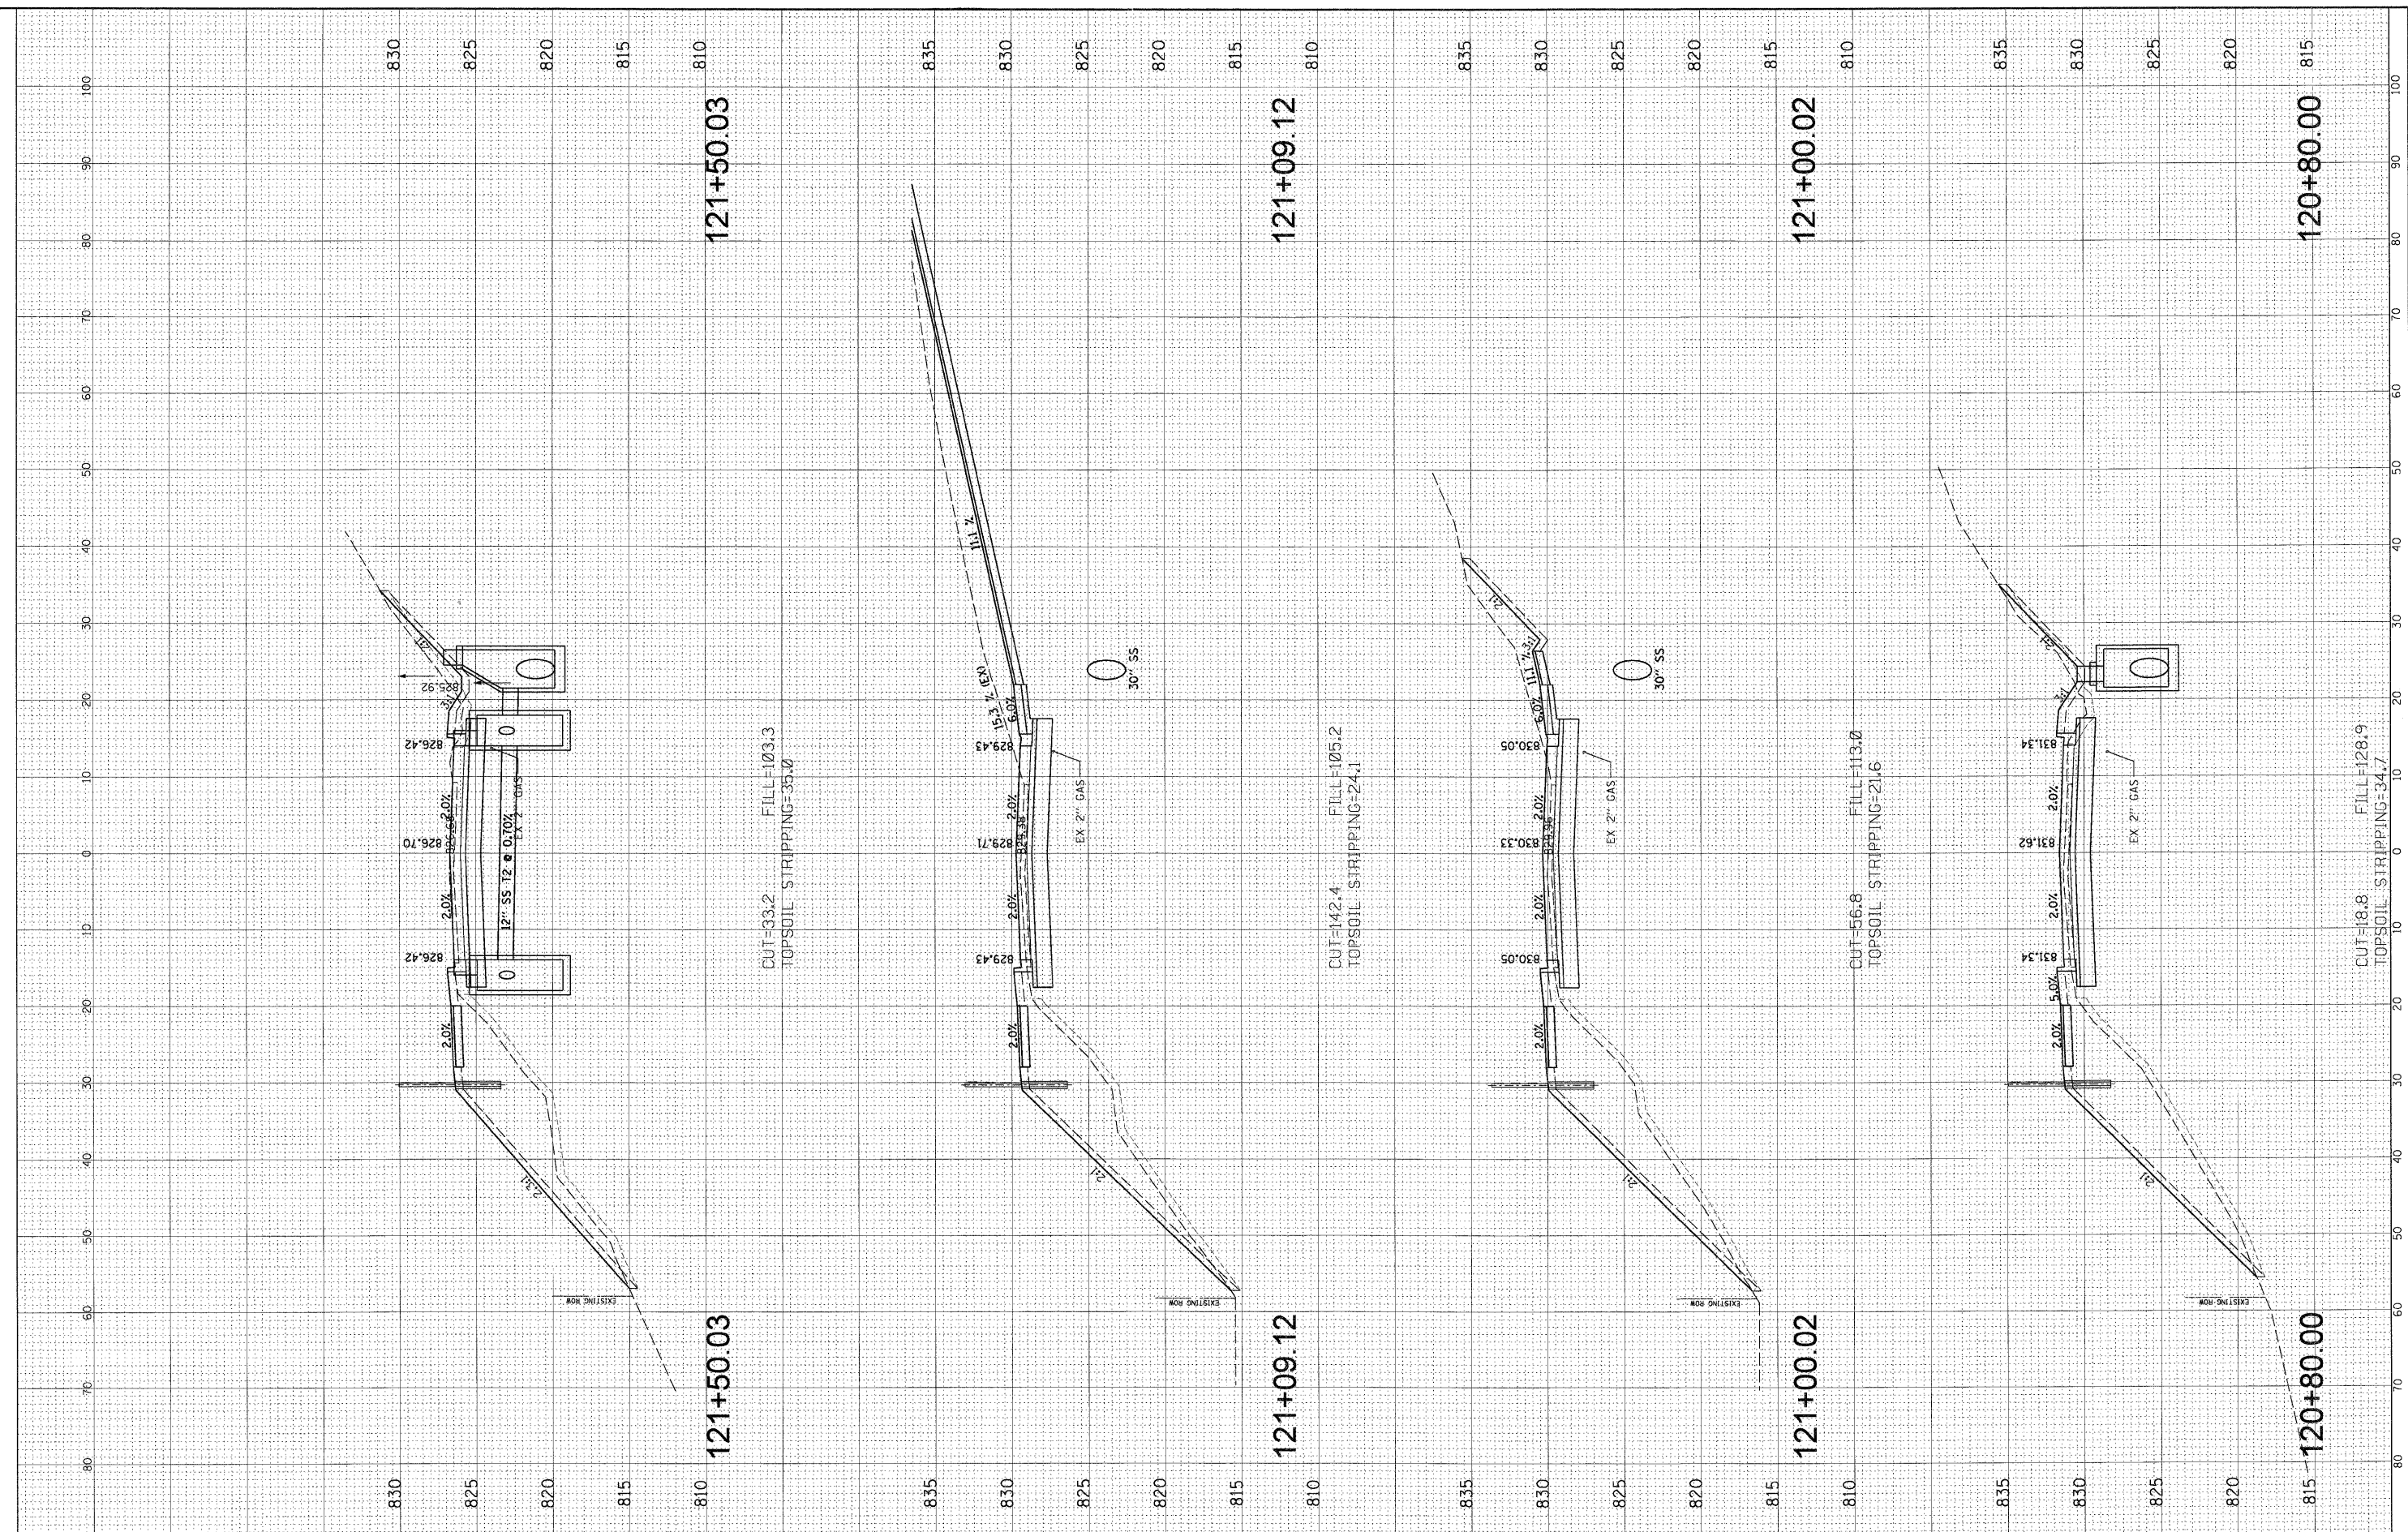

FILE NAME =	USER NAME = mworman	DESIGNED - ABR	REVISED -	<b>STATE OF ILLINOIS</b> <b>DEPARTMENT OF TRANSPORTATION</b>	<b>EDGEWOOD ROAD</b> <b>STA. 120 + 80.00 - STA. 121 + 50.03</b>			F.A.P. RTE. 4010	SECTION 09-00078-00-WR	COUNTY McHENRY	TOTAL SHEETS 128	SHEET NO. 109
N:\ALGONQUIN\070273.00026\Civil\XS_070273.SHT		DRAWN - FPB	REVISED -		SCALE:	SHEET NO. OF SHEETS	STA. TO STA.	FED. ROAD DIST. NO.	ILLINOIS FED. AID PROJECT	CONTRACT NO. 63655		
PLOT SCALE = 10'		CHECKED - MJT	REVISED -									
PLOT DATE = 1/15/2011		DATE -	REVISED -									


PROFILE	DESIGNED	DATE	BY	DATE	BY
NOTE BOOK NO.	GRADES CHECKED				
	PLANTING NOTATIONS CHKD				

PLAN	CHECKED	DATE	BY
NOTE BOOK NO.	ALIGNED		
	CADD FILE NAME		

**CHRISTOPHER B. BURKE ENGINEERING LTD.**  
 2015 West Higgins Road, Suite 600  
 Chicago, IL 60606  
 (847) 823-0500




FILE NAME = N:\ALCONQUIN\070273.00026\Civil\XS.070273.SHT	USER NAME = morman	DESIGNED - ABR	REVISED -	<b>STATE OF ILLINOIS DEPARTMENT OF TRANSPORTATION</b>	<b>EDGEWOOD ROAD</b>		F.A.P. RTE. 4010	SECTION 09-00078-00-WR	COUNTY McHENRY	TOTAL SHEETS 128	SHEET NO. 110
	PLOT SCALE = 10'	DRAWN - FPB	REVISED -		STA. 122 + 00.05 - STA. 123 + 50.06		FED. ROAD DIST. NO. ILLINOIS FED. AID PROJECT		CONTRACT NO. 63655		
	PLOT DATE = 11/15/2011	CHECKED - MJT	REVISED -		SCALE:	SHEET NO. OF SHEETS	STA. TO STA.				
		DATE -	REVISED -								

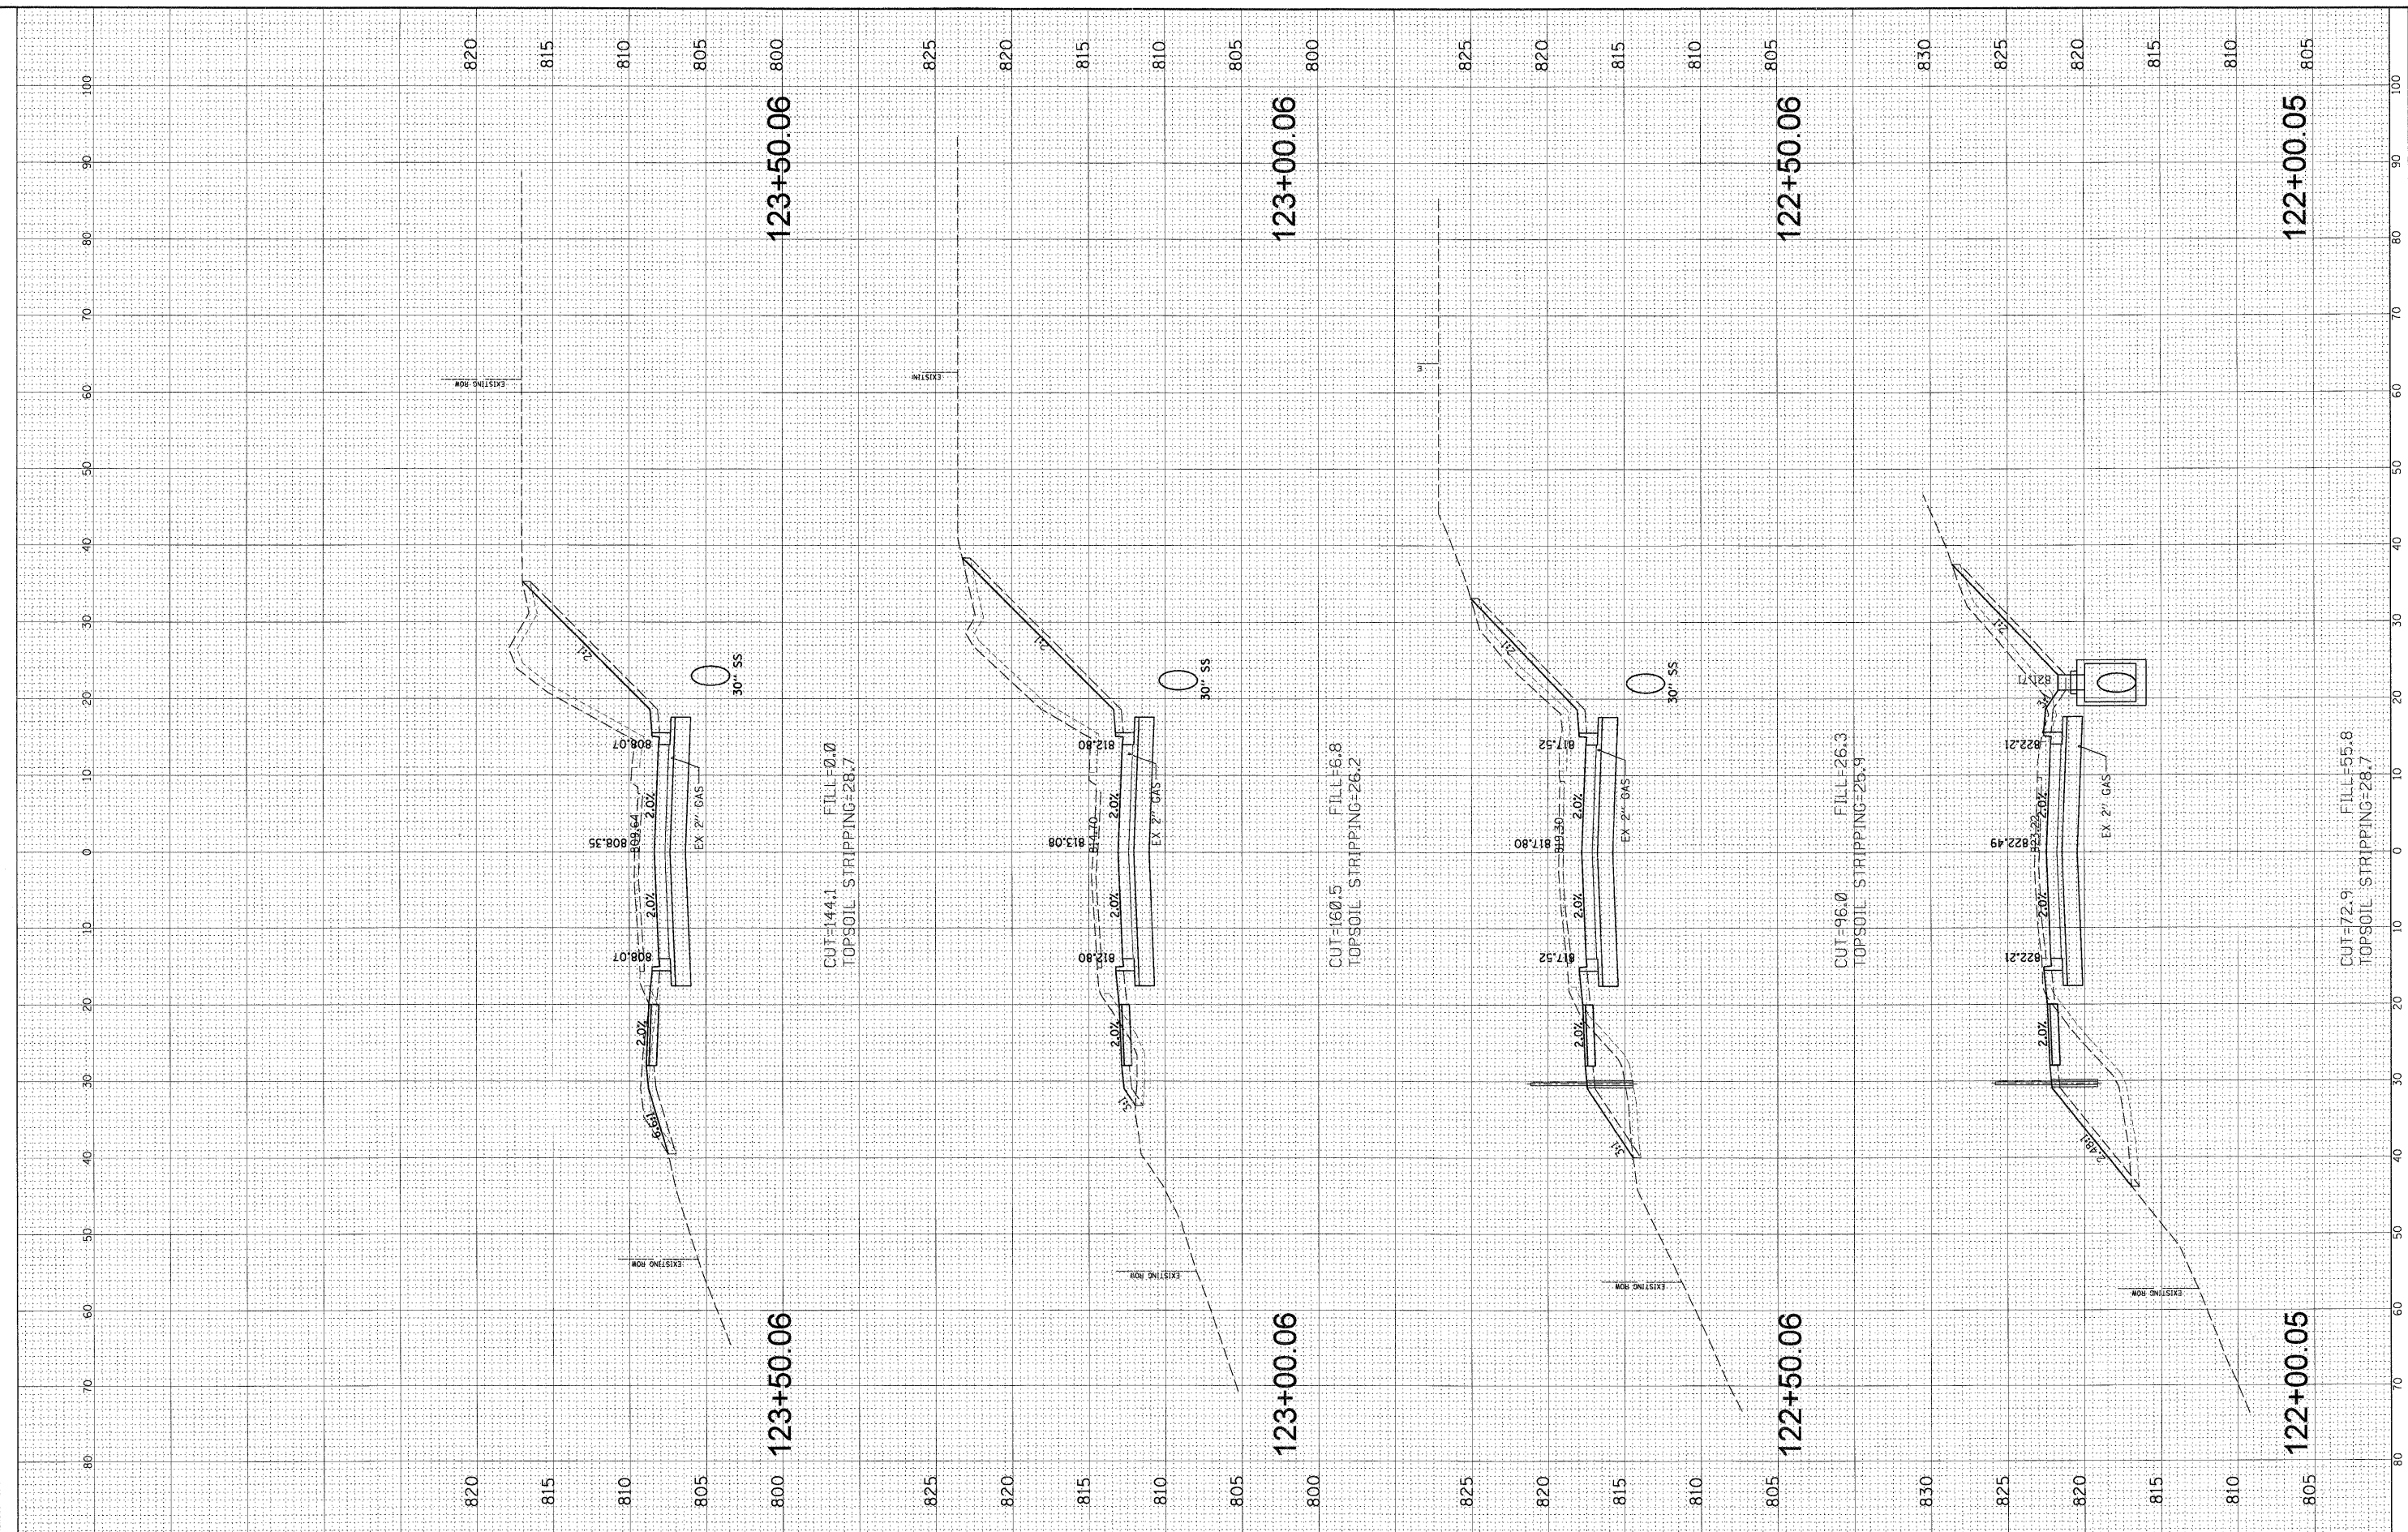

PROFILE DESIGNED GRADES CHECKED STRUCTURE NOTATIONS OK'D NO. _____	BY _____ DATE _____	PLAN REVISIONS ALIGNED CHECKED CADD FILE NAME NO. _____	DATE _____ BY _____
--	------------------------	---	------------------------

**CHRISTOPHER B. BURKE ENGINEERING LTD.**  
 2075 West Ogden Road, Suite 600  
 Chicago, IL 60608  
 (847) 823-0500

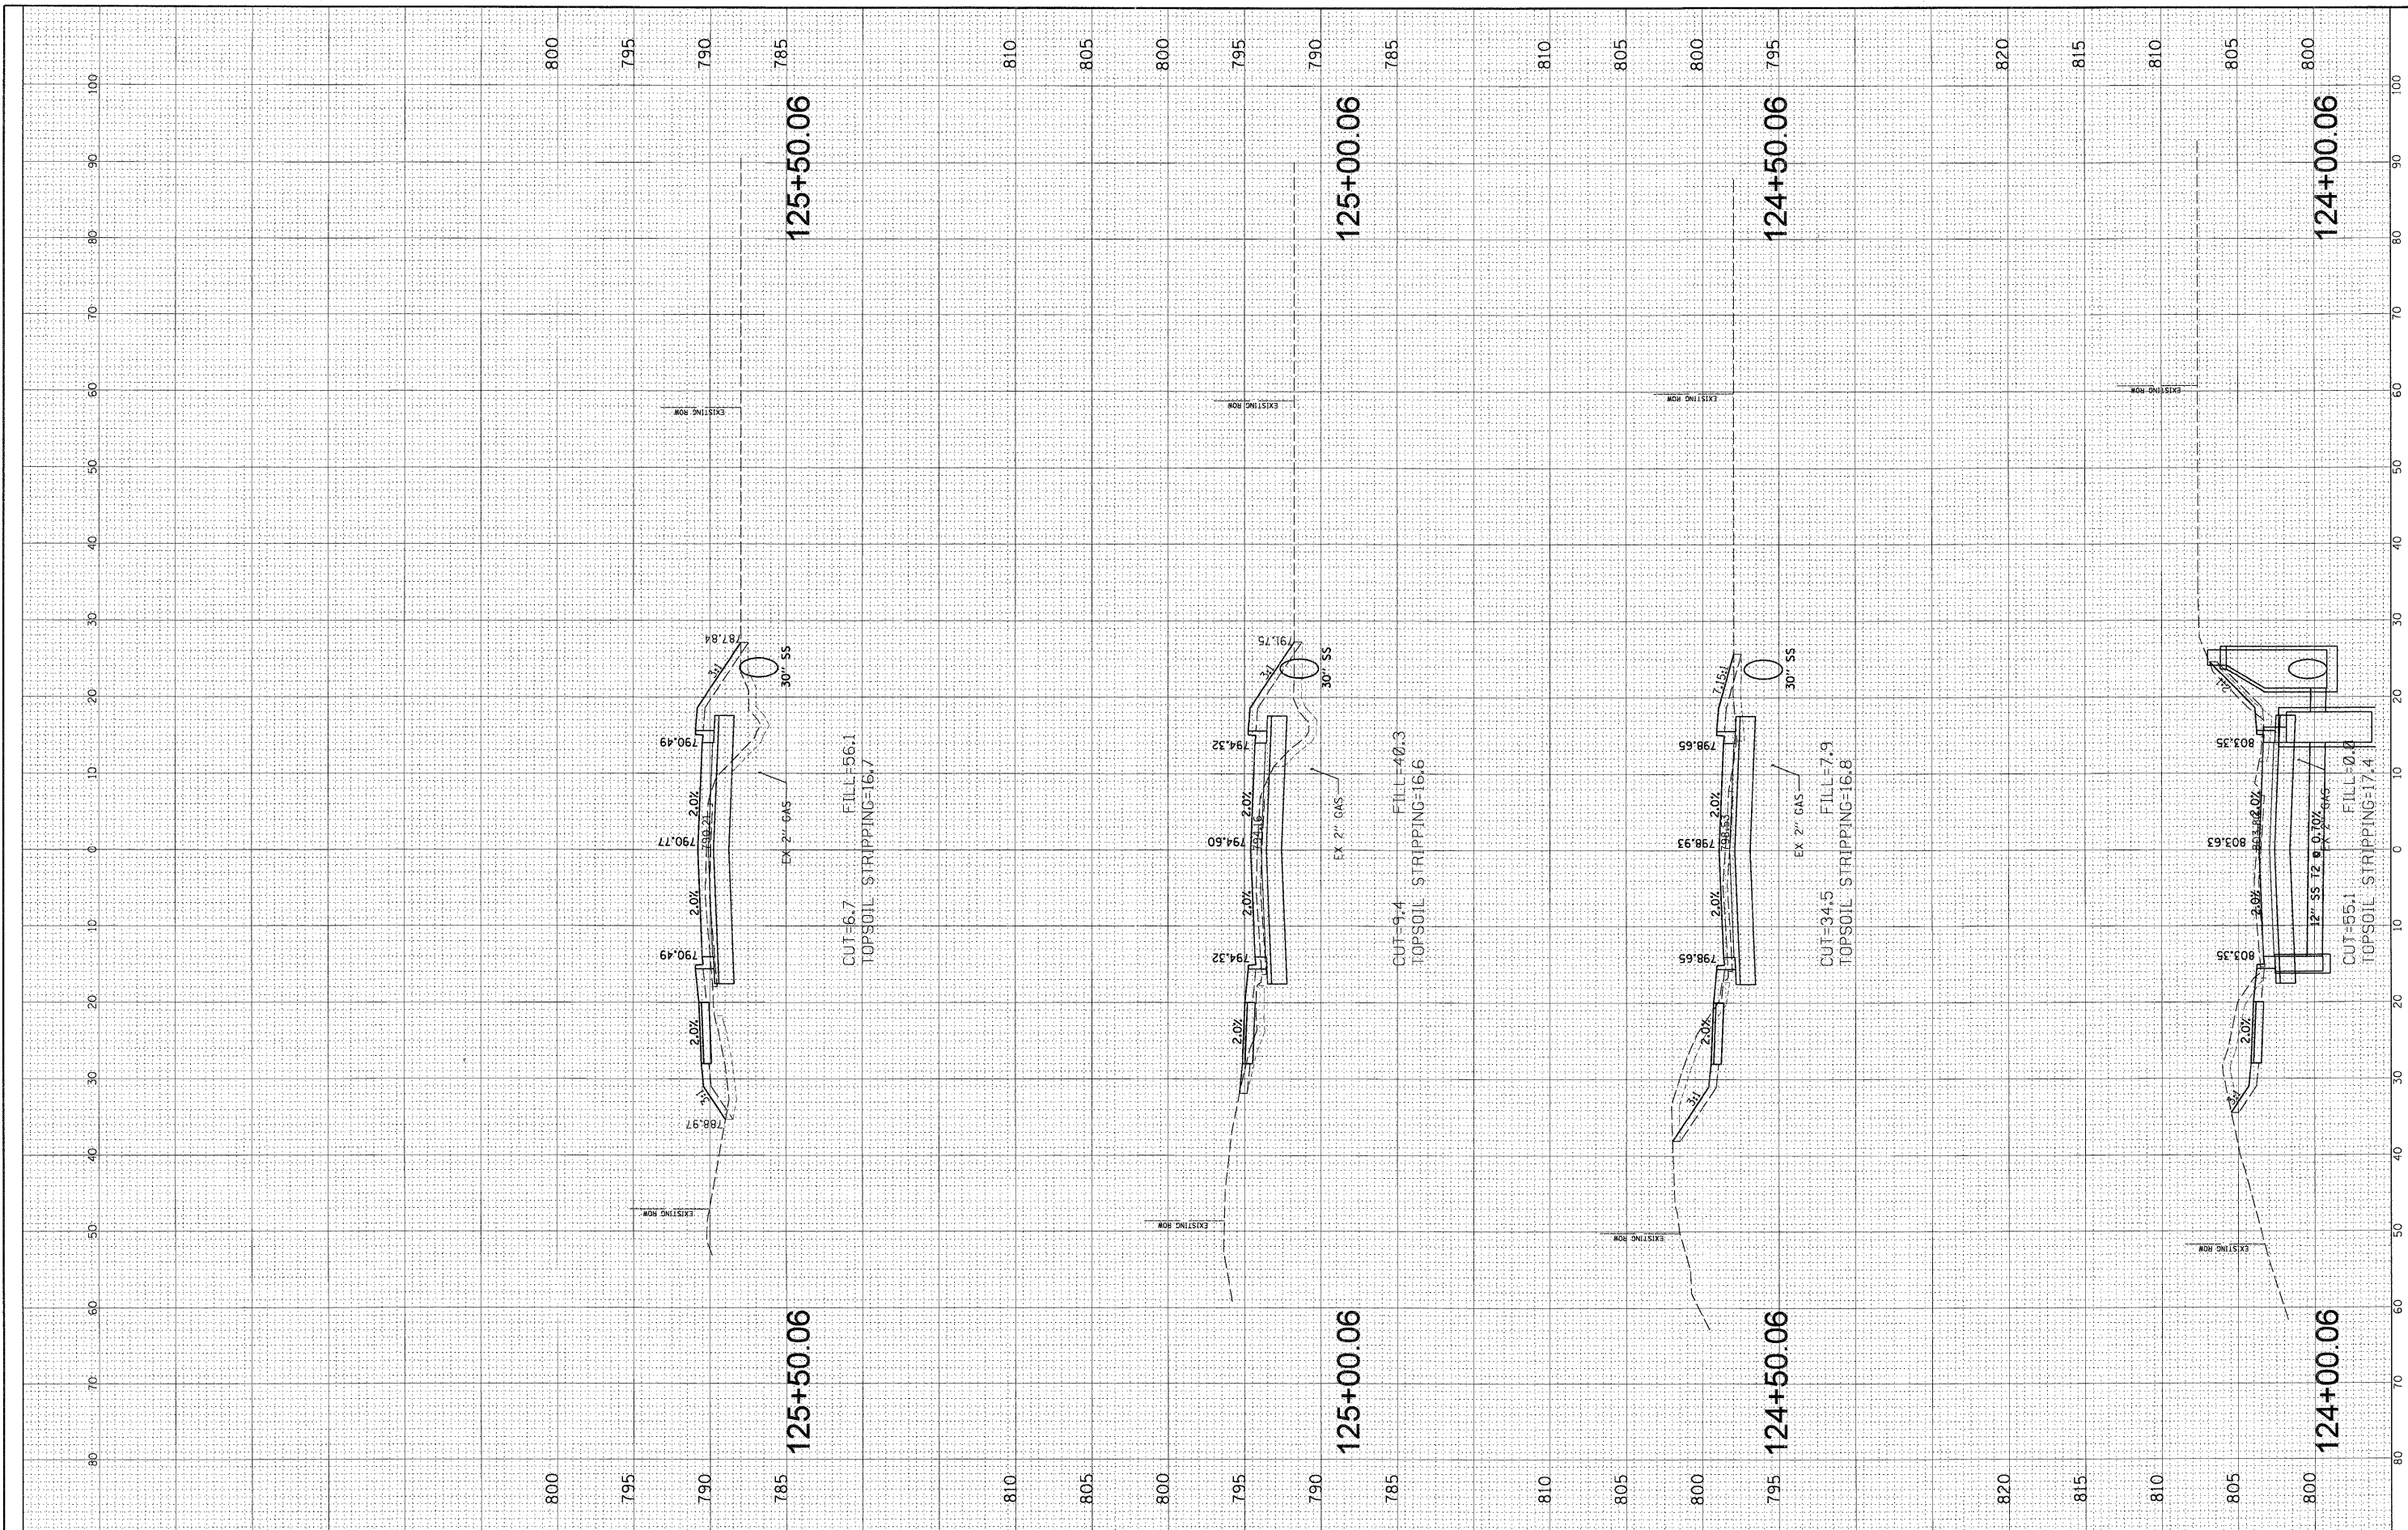

FILE NAME =	USER NAME = mwarman	DESIGNED - ABR	REVISED -
N:\ALGONGQUIN\07273.20226\Civi1\XS_07273	3.SHT	DRAWN - FPB	REVISED -
	PLOT SCALE = 10'	CHECKED - MJT	REVISED -
	PLOT DATE = 11/15/2011	DATE -	REVISED -


**STATE OF ILLINOIS  
DEPARTMENT OF TRANSPORTATION**

**EDGEWOOD ROAD  
STA. 124 + 00.06 - STA. 125 + 50.06**

SCALE: SHEET NO. OF SHEETS STA. TO STA.

F.A.P. RTE.	SECTION	COUNTY	TOTAL SHEETS	SHEET NO.
4010	09-00078-00-WR	McHENRY	128	111
CONTRACT NO. 63655			ILLINOIS FED. AID PROJECT	

PROFILE SUBMITTED BY DATE  
 PLOTTED BY DATE  
 GRADES CHECKED STRUCTURE NOTATIONS CHKD  
 NOTE BOOK NO. \_\_\_\_\_  
 NO. \_\_\_\_\_  
**CHRISTOPHER B. BURKE ENGINEERING LTD.**  
 9515 W. Higgins Road, Suite 600  
 Rosemont, Illinois 60018  
 (847) 823-0500

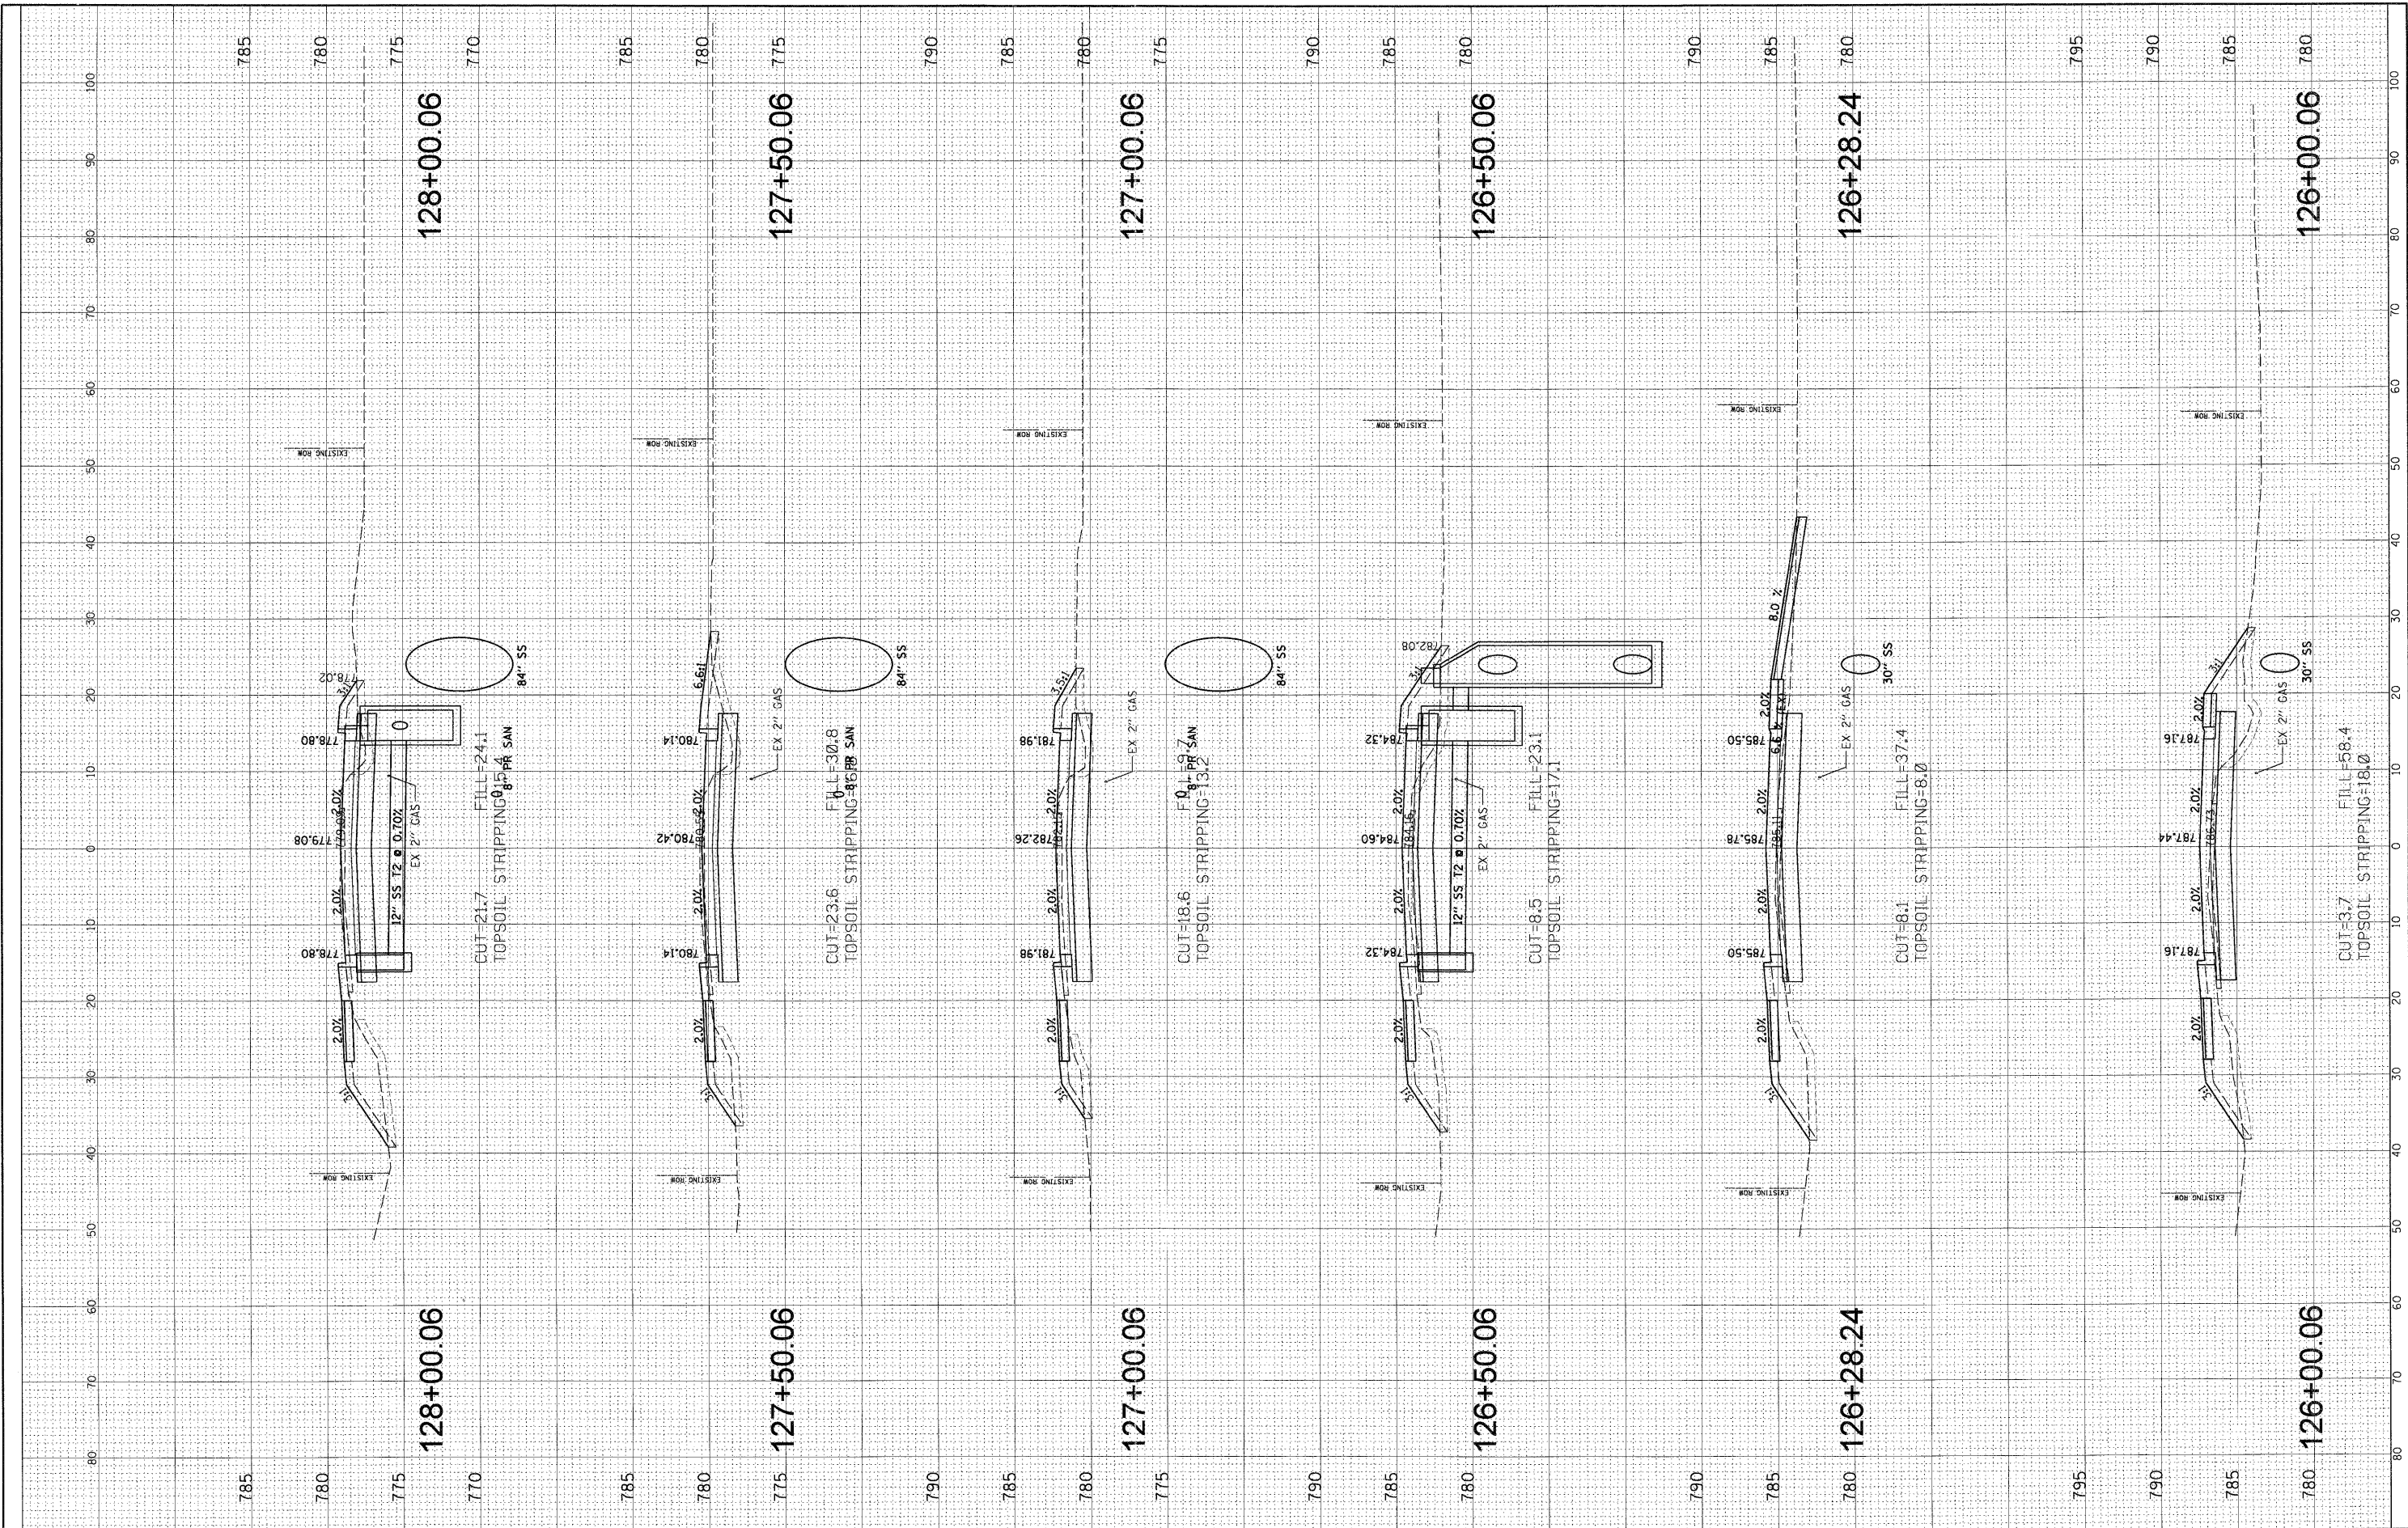

FILE NAME = N:\ALGONQUIN\070273.00026\Civil\XS\_070273.SHT  
 USER NAME = mwarman  
 PLOT SCALE = 10'  
 PLOT DATE = 11/15/2011

DESIGNED - ABR  
 DRAWN - FPB  
 CHECKED - MJT  
 DATE -  
 REVISED -  
 REVISED -  
 REVISED -  
 REVISED -

**STATE OF ILLINOIS**  
**DEPARTMENT OF TRANSPORTATION**

**EDGEWOOD ROAD**  
**STA. 126 + 00.06 - STA. 128 + 00.06**  
 SCALE: SHEET NO. OF SHEETS STA. TO STA.


F.A.P. RTE. 4010	SECTION 09-00078-00-WR	COUNTY McHENRY	TOTAL SHEETS 128	SHEET NO. 112
CONTRACT NO. 63655				
FED. ROAD DIST. NO. ILLINOIS FED. AID PROJECT				



PROFILE	REVIEWED	DATE
	GRADES CHECKED	
	STRUCTURE NOTATIONS CHECKED	
NOTE BOOK NO.		

PLAN	REVIEWED	DATE
	ALIGNED CHECKED	
	NOTES CHECKED	
	CADD FILE NAME	
NOTE BOOK NO.		

**CHRISTOPHER B. BURKE ENGINEERING LTD.**  
 3000 W. 100th Street, Suite 600  
 Rosemont, Illinois 60018  
 (847) 823-0500

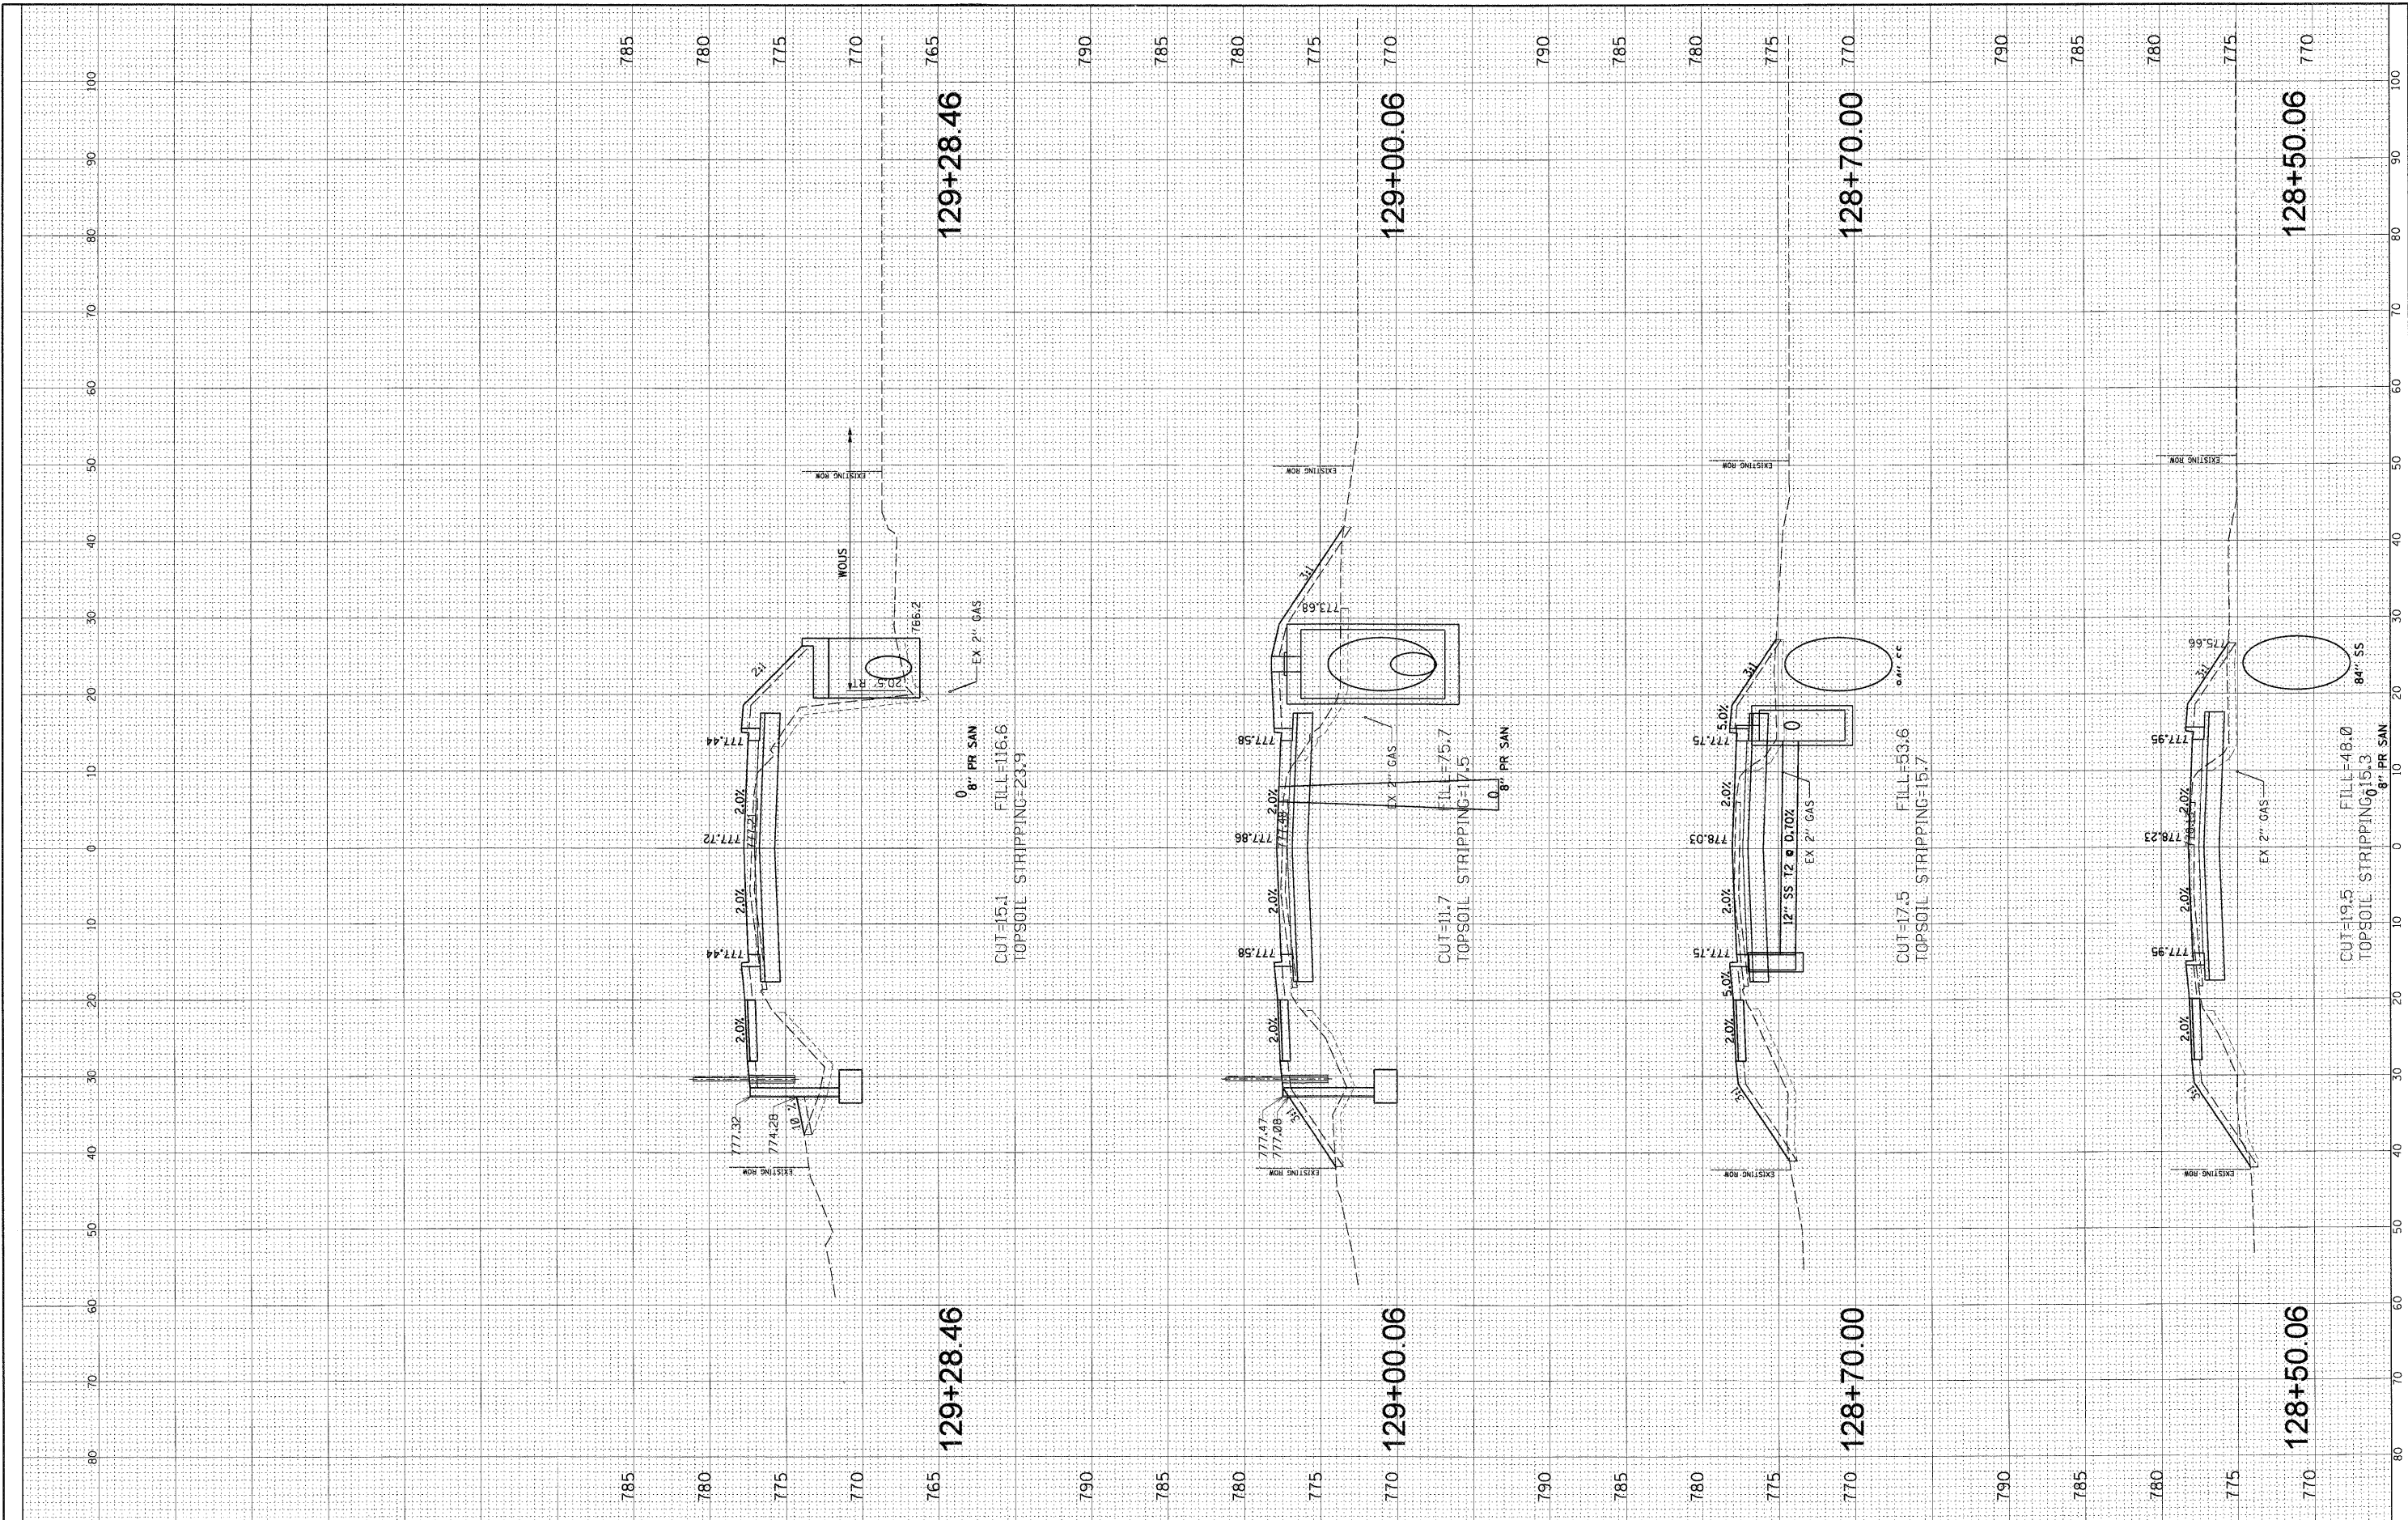

FILE NAME = N:\ALGONDQUIN\070273.00026\Civil\XS_070273.SHT	USER NAME = morman	DESIGNED - ABR	REVISED -	<b>STATE OF ILLINOIS DEPARTMENT OF TRANSPORTATION</b>	<b>EDGEWOOD ROAD STA. 128 + 50.06 - STA. 129 + 28.46</b>			F.A.P. RTE. 4010	SECTION 09-00078-00-WR	COUNTY McHENRY	TOTAL SHEETS 128	SHEET NO. 113
PLLOT SCALE = 10'		DRAWN - FPB	REVISED -		SCALE:	SHEET NO.	OF SHEETS	STA.	TO STA.		CONTRACT NO. 63655	
PLLOT DATE = 11/15/2011		CHECKED - MJT	REVISED -		FED. ROAD DIST. NO.	ILLINOIS FED. AID PROJECT						
		DATE -	REVISED -									


PROFILE	BY	DATE
REVISIONS	BY	DATE
GRADES CHECKED		
STRUCTURE NOTATIONS CHECKED		
NOTE BOOK NO.		

PLAN	BY	DATE
REVISIONS	BY	DATE
ALIGNED CHECKED		
ADD FILE NAME		
NOTE BOOK NO.		

**CHRISTOPHER B. BURKE ENGINEERING LTD.**  
 15 West Higgins Road, Suite 600  
 Rosemont, Illinois 60018  
 (847) 823-0500



FILE NAME = N:\ALGONQUIN\787273.0026\Civil\XS_07273.SHT	USER NAME = morman	DESIGNED - ABR	REVISED -
PLOT SCALE = 1"		DRAWN - FPB	REVISED -
PLOT DATE = 11/15/2011		CHECKED - MJT	REVISED -
		DATE -	REVISED -
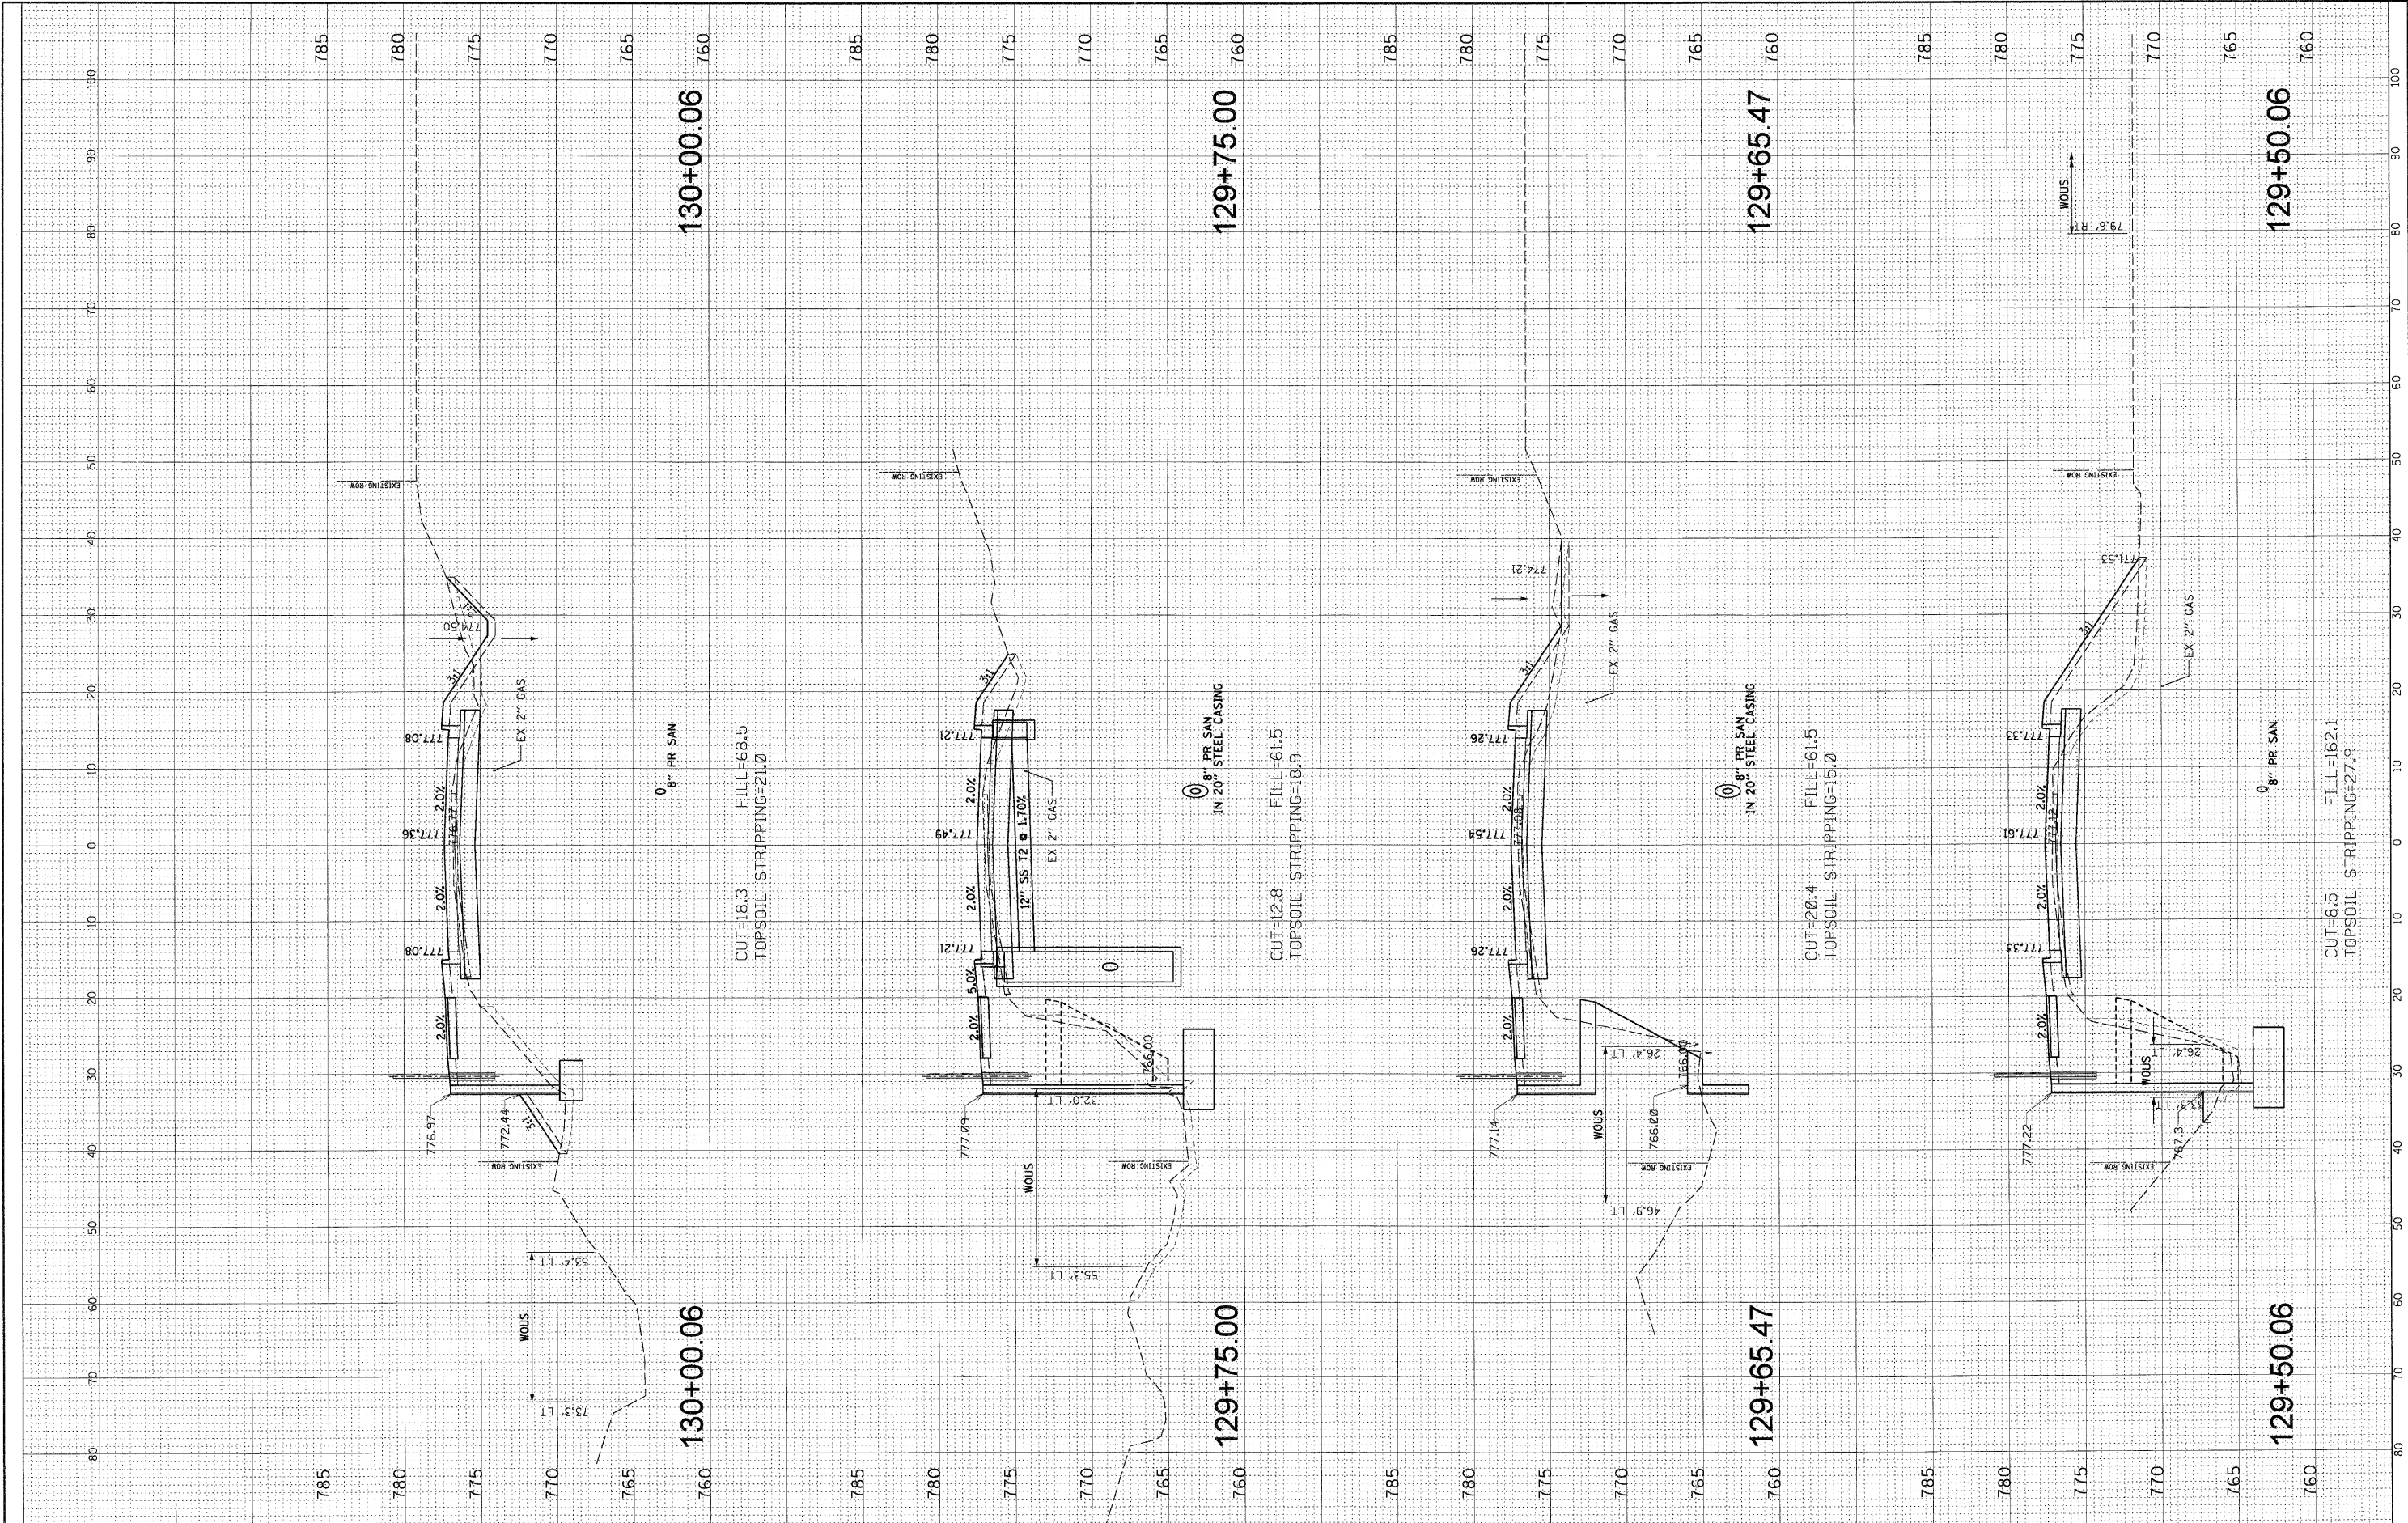
<b>STATE OF ILLINOIS</b>	
<b>DEPARTMENT OF TRANSPORTATION</b>	

<b>EDGEWOOD ROAD</b>	
<b>STA. 129 + 50.06 - STA. 130 + 00.06</b>	
SCALE:	SHEET NO. OF SHEETS STA. TO STA.

F.A.P. RTE. 4010	SECTION 09-00078-00-WR	COUNTY McHENRY	TOTAL SHEETS 128	SHEET NO. 114
FED. ROAD DIST. NO.		ILLINOIS FED. AID PROJECT		
		CONTRACT NO. 63655		




PROFILE	DESIGNED	BY	DATE
NO.	NO.		
NOTE BOOK	GRADES CHECKED		
NO.	NO.		
STRUCTURE	NOTATIONS		

PLAN	REVIEWED	BY	DATE
NO.	NO.		
NOTE BOOK	ALIGNED CHECKED		
NO.	NO.		
	FILE NAME		

CHB	ENGINEERING LTD.
15 West Higgins Road, Suite 600	
Chicago, IL 60606	
(847) 823-0500	



FILE NAME = N:\ALGONGQUIN\078273.00026\Civil\XS_07023.SHT	USER NAME = mworkman	DESIGNED - ABR	REVISED -
PLOT SCALE = 10'		DRAWN - FPB	REVISED -
PLOT DATE = 11/15/2011		CHECKED - MJT	REVISED -
		DATE -	REVISED -

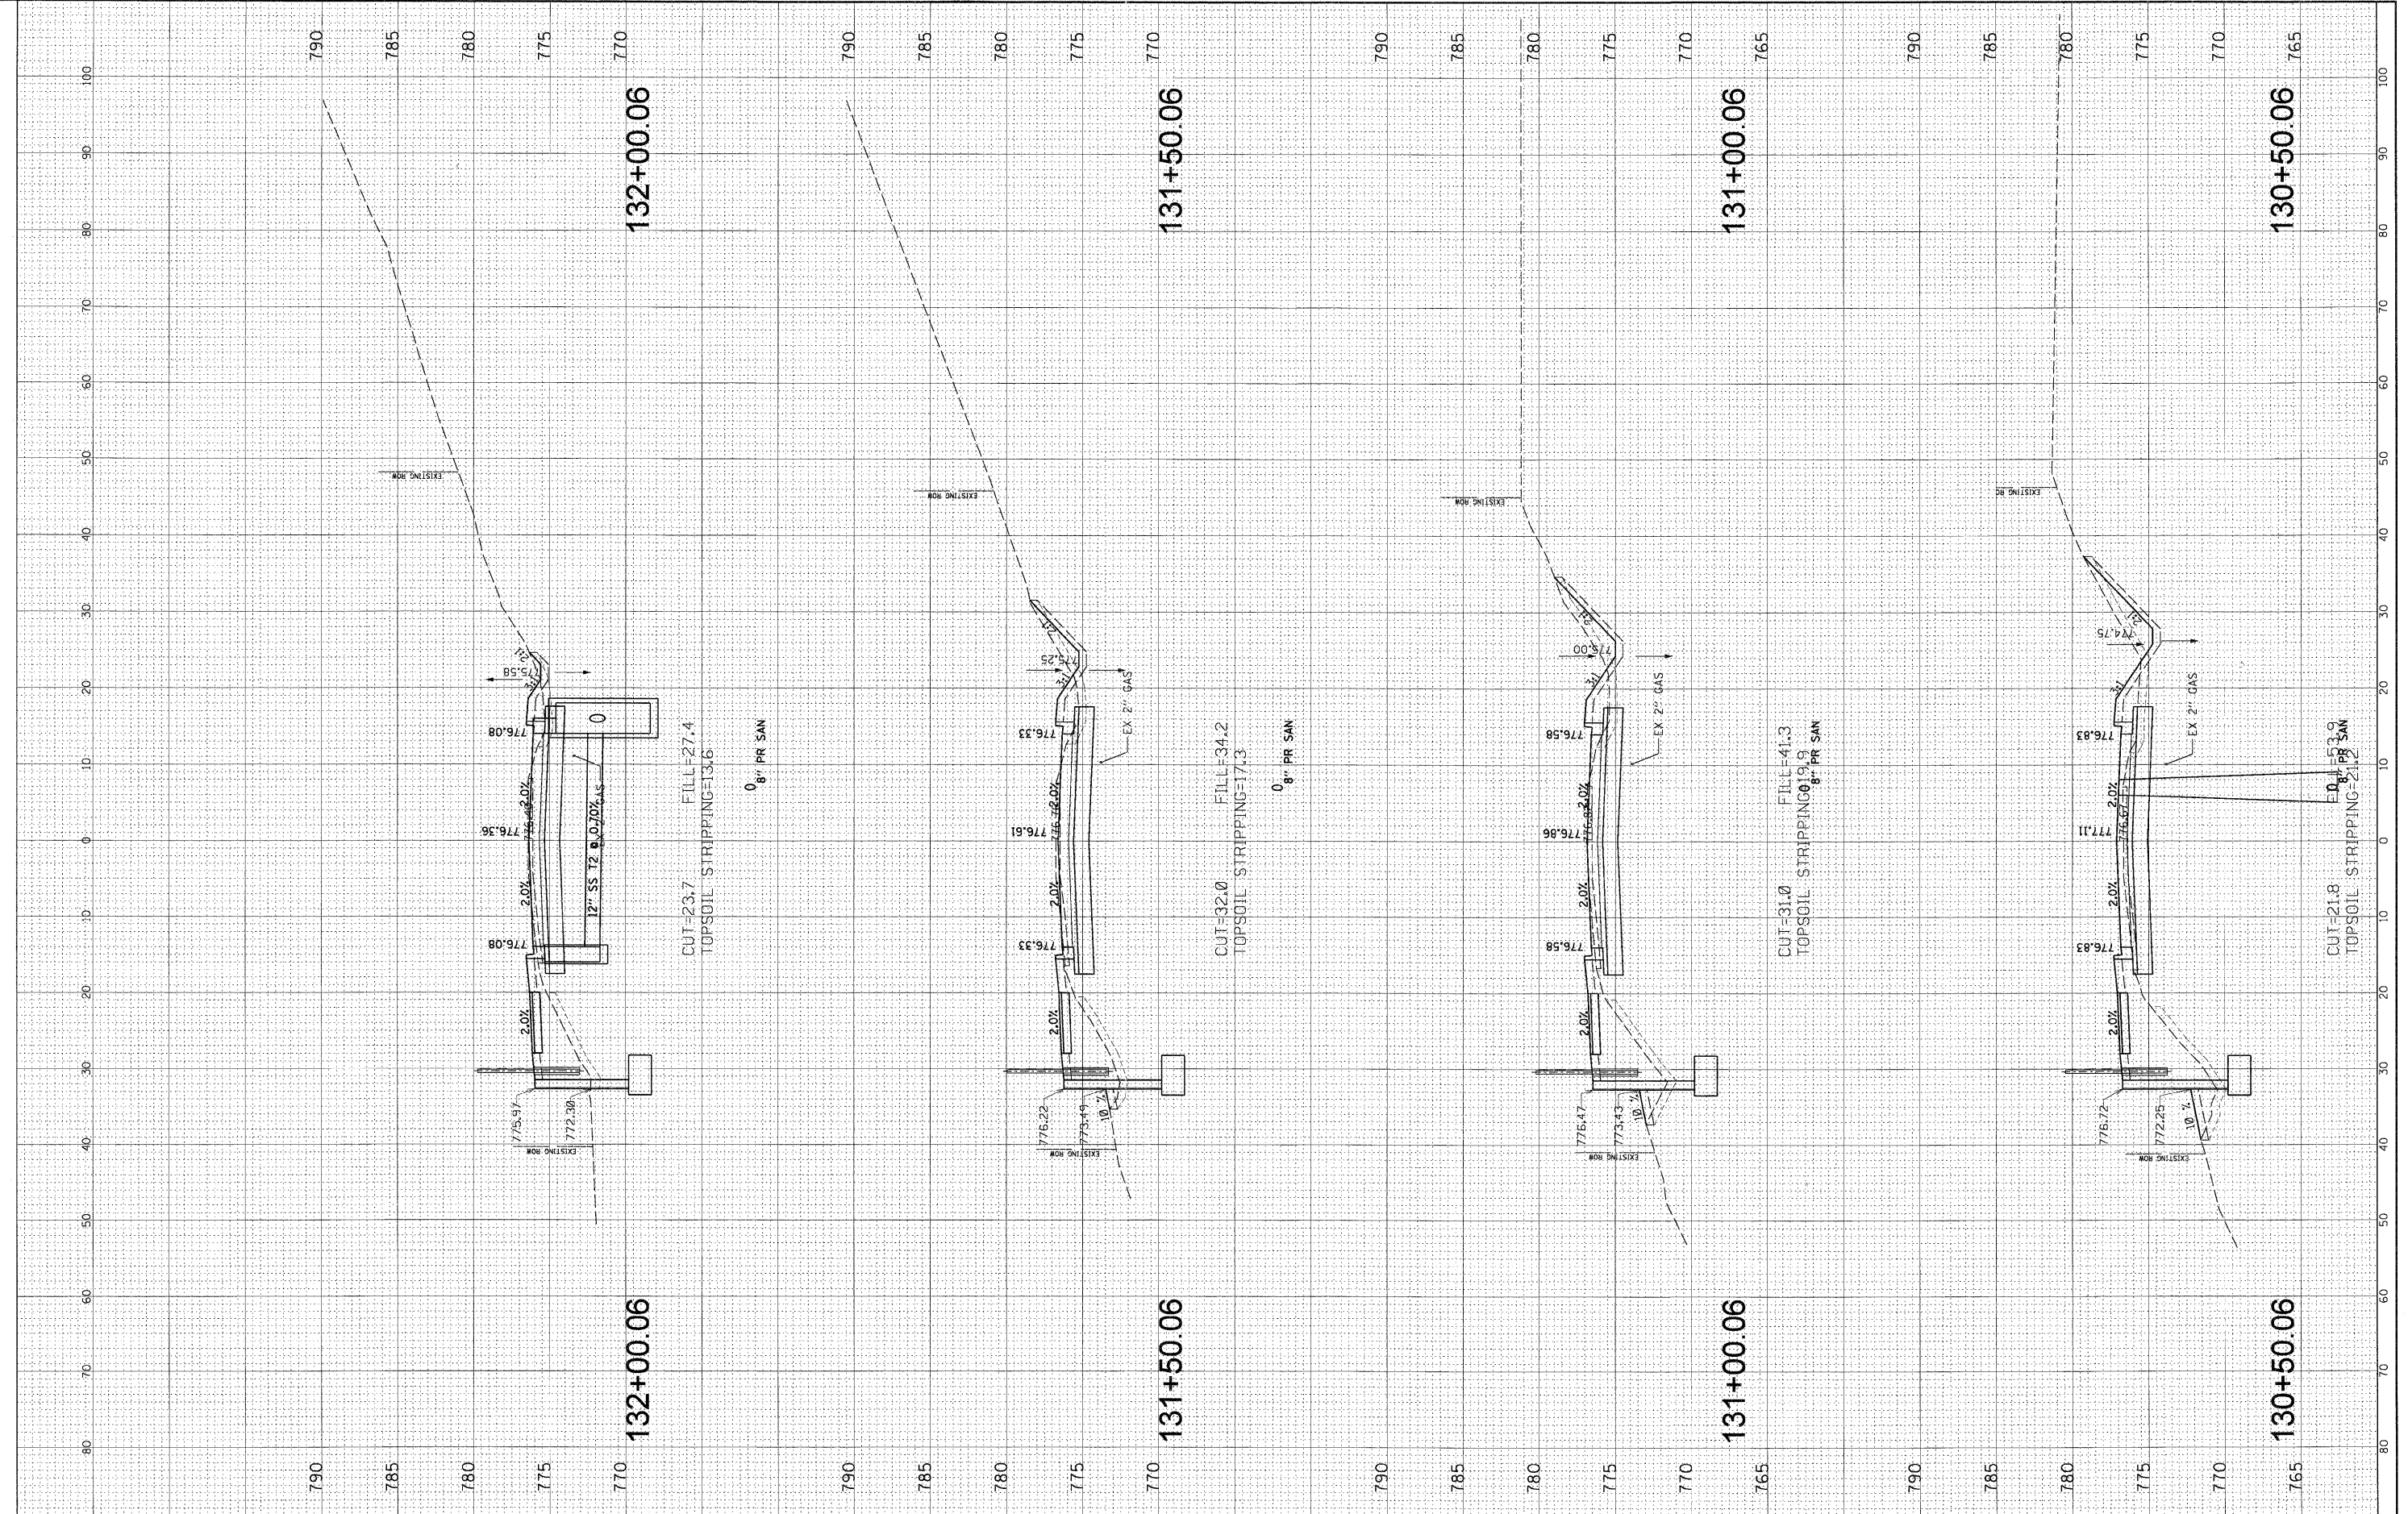
<b>STATE OF ILLINOIS DEPARTMENT OF TRANSPORTATION</b>			
<b>EDGEWOOD ROAD STA. 130 + 50.06 - STA. 132 + 00.06</b>			
SCALE:	SHEET NO. OF SHEETS	STA. TO STA.	

F.A.P. RTE. 4010	SECTION 09-00078-00-WR	COUNTY McHENRY	TOTAL SHEETS 128	SHEET NO. 115
CONTRACT NO. 63655				
FED. ROAD DIST. NO. [ILLINOIS] FED. AID PROJECT				

PROFILE	DESIGNED	BY	DATE
NOTE BOOK	GRADES CHECKED		
NO.	STRUCTURE NOTATIONS CHKD		
PLAN	REVISIONS	BY	DATE
NOTE BOOK	ALIGNED		
NO.	CHECKED		
	FILE NAME		

**CHRISTOPHER B. BURKE**  
 ENGINEERING LTD.  
 6000 N. Cicero Road, Suite 600  
 Rosemont, Illinois 60018  
 (847) 823-0500

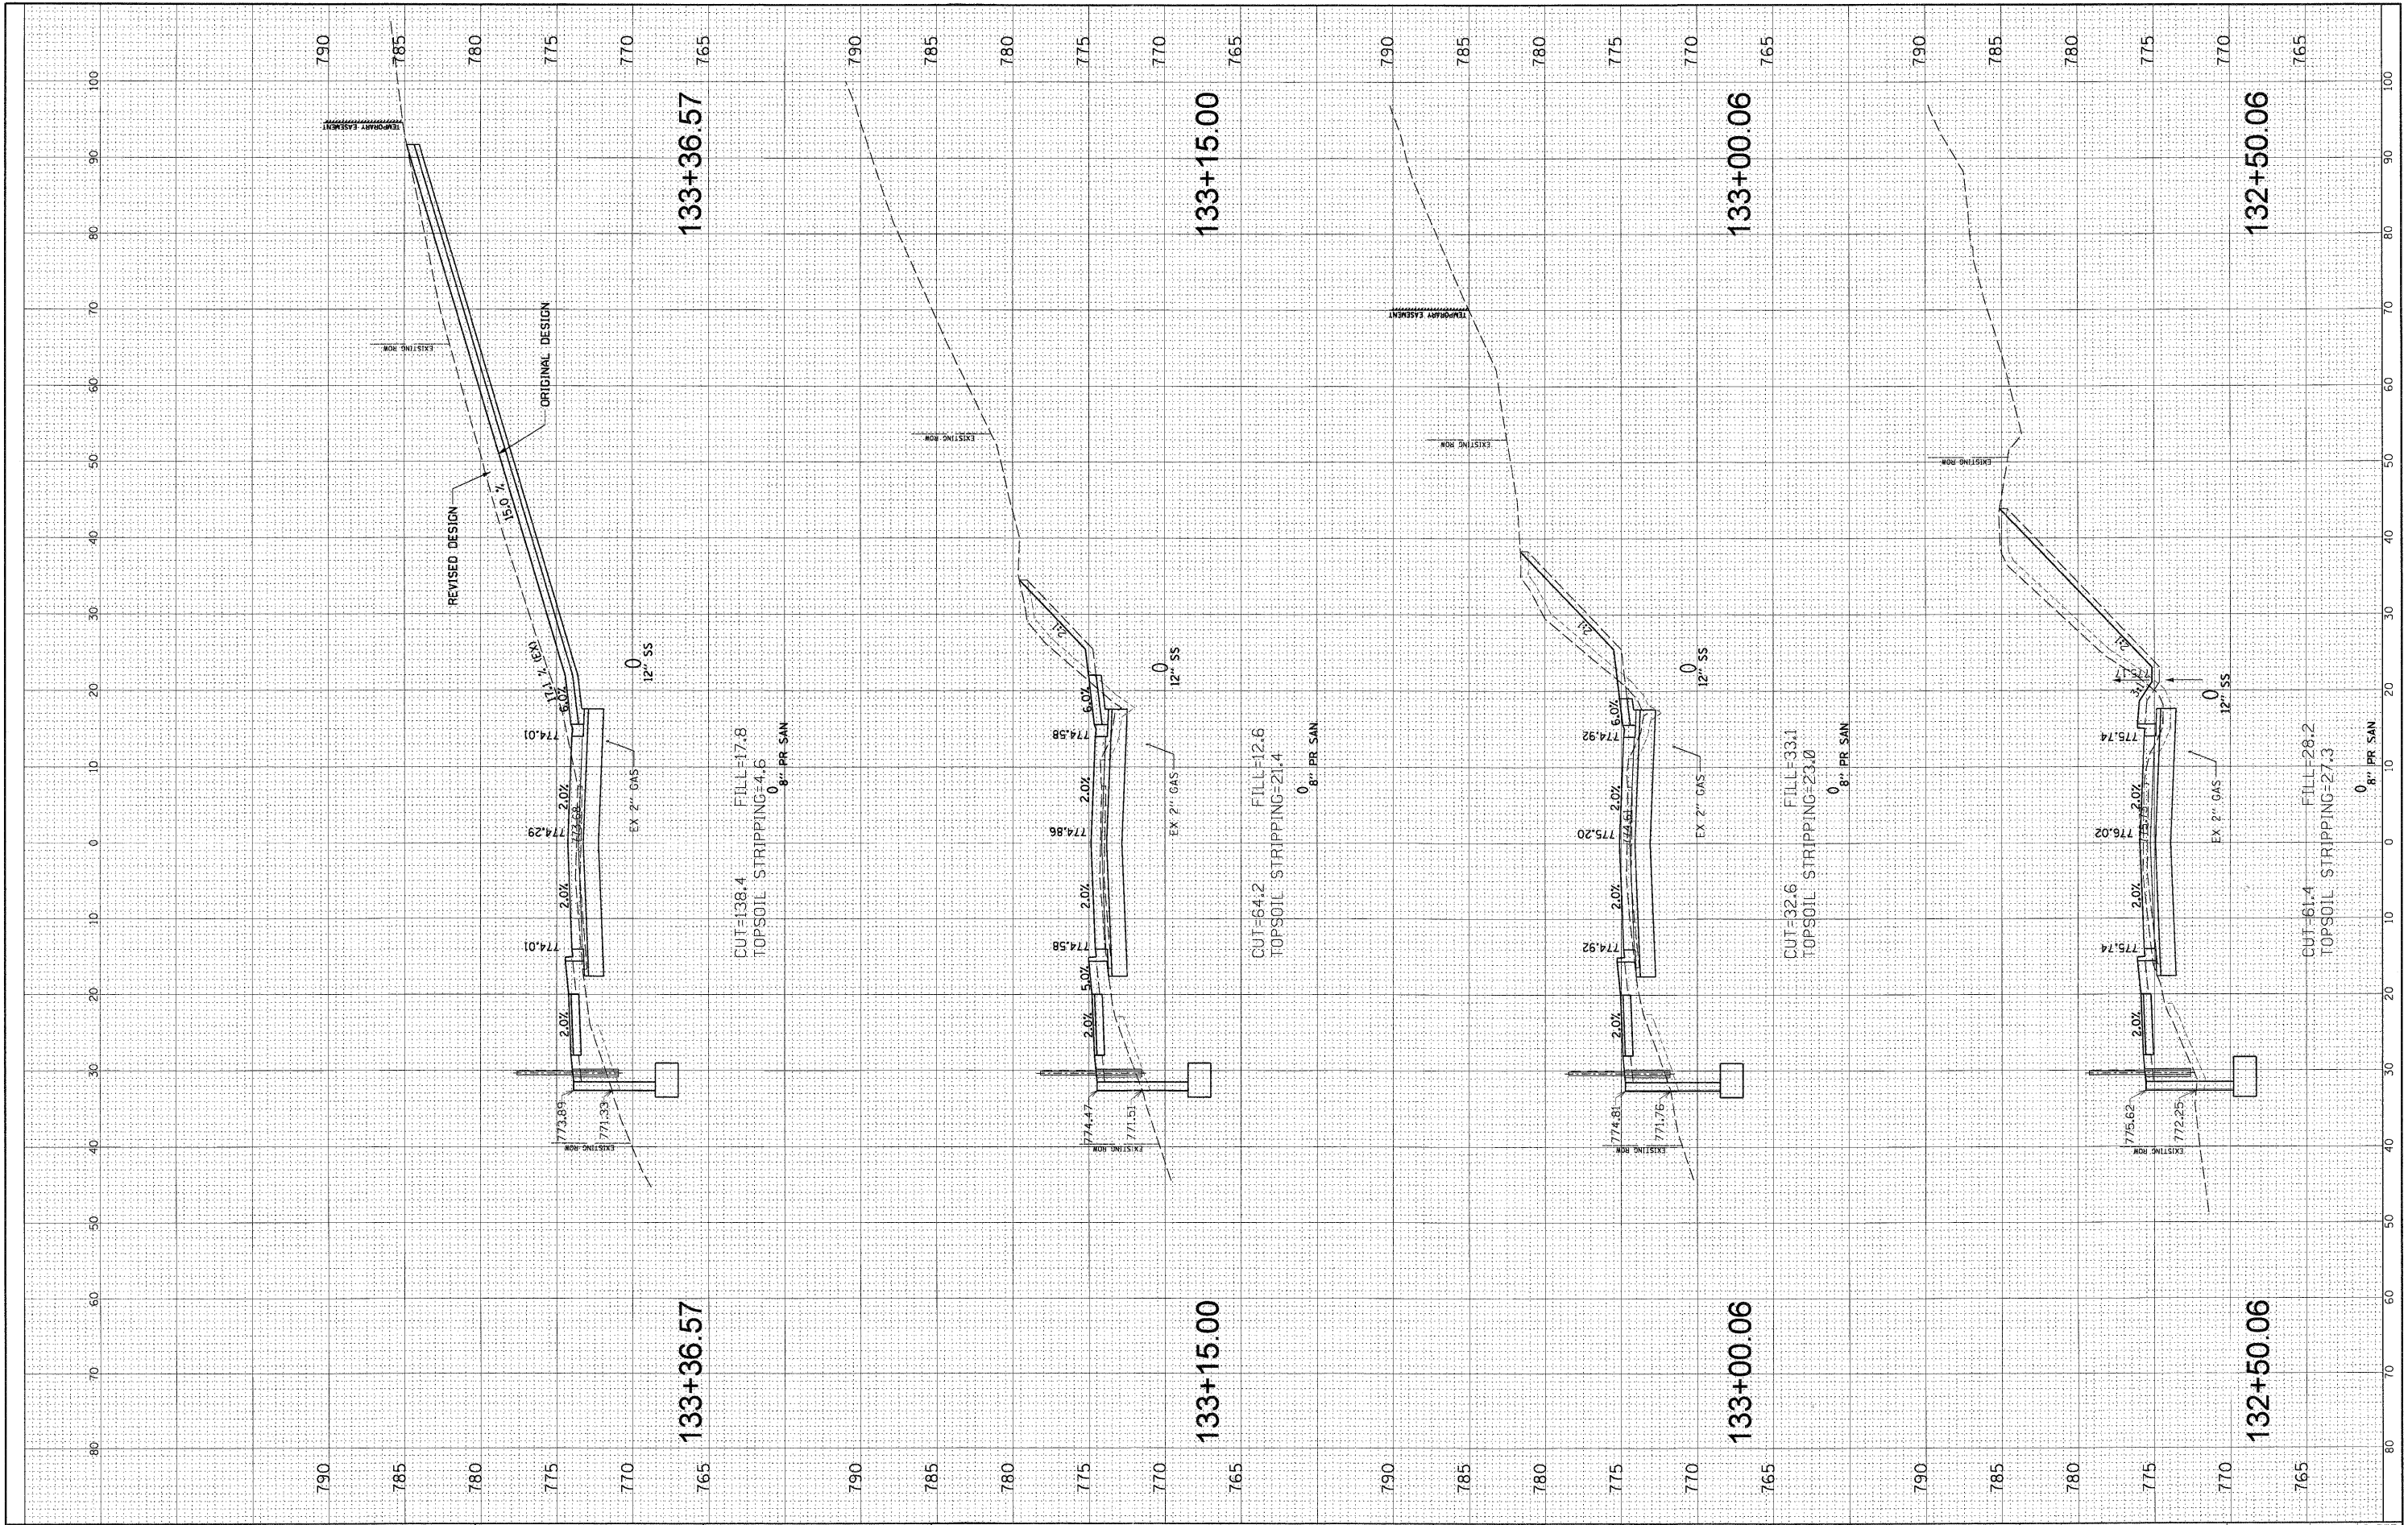

FILE NAME =  
 N:\ALGONQUIN\070273.00\26\CV1\XS\_070273.SHT

USER NAME = imarmon  
 3.SHT  
 PLOT SCALE = 1" = 10'  
 PLOT DATE = 11/15/2011

DESIGNED - ABR  
 DRAWN - FPB  
 CHECKED - MJT  
 DATE -

REVISED -  
 REVISED -  
 REVISED -  
 REVISED -

**STATE OF ILLINOIS**  
**DEPARTMENT OF TRANSPORTATION**

**EDGEWOOD ROAD**  
**STA. 132 + 50.06 - STA. 133 + 36.57**


SCALE: SHEET NO. OF SHEETS STA. TO STA.

F.A.P. RTE.	SECTION	COUNTY	TOTAL SHEETS	SHEET NO.
4010	09-00078-00-WR	McHENRY	128	116
CONTRACT NO. 63655				
FED. ROAD DIST. NO. ILLINOIS FED. AID PROJECT				



PROFILE	DESIGNED	BY	DATE
GRADES CHECKED	PLANNED		
NOTE BOOK NO.	ALIGNED		
	PLOTTED		
	CHECKED		
	DATE		
	BY		
	DATE		

**CHRISTOPHER B. BURKE ENGINEERING LTD.**  
 1000 S. W. 10th St., Suite 600  
 Ft. Lauderdale, FL 33304  
 (847) 823-0500

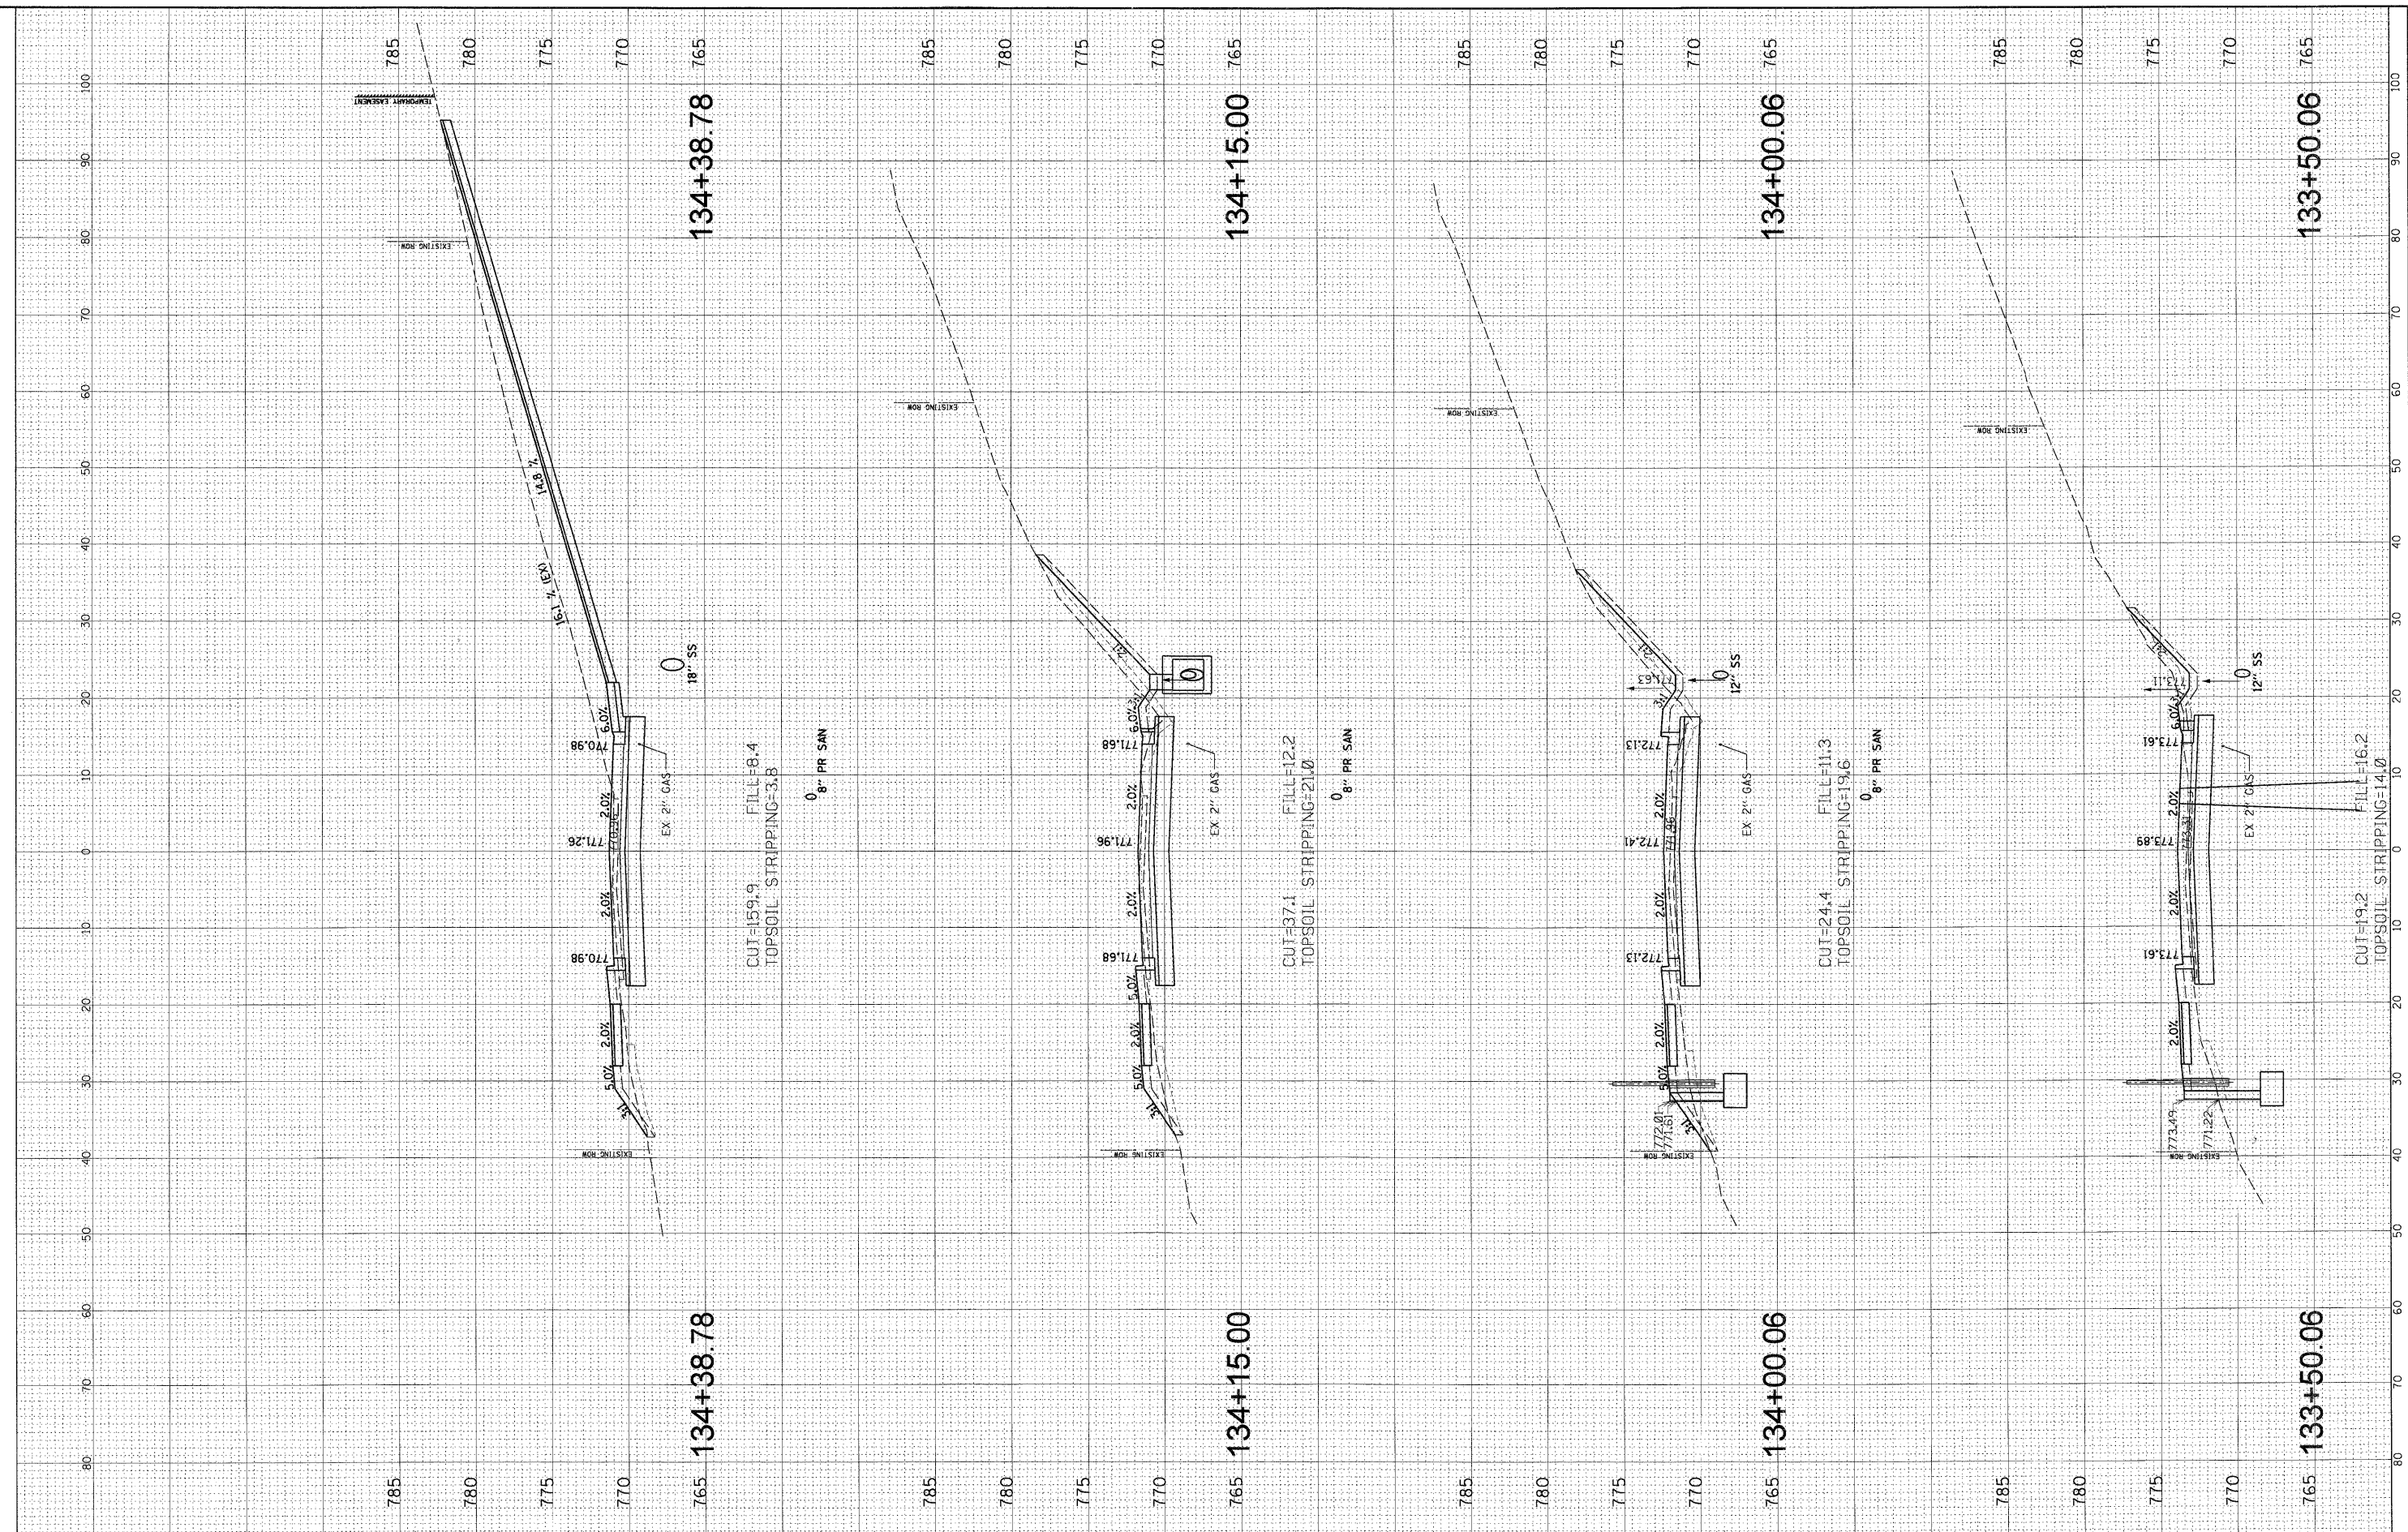


FILE NAME =	USER NAME = mwa01mar1	DESIGNED - ABR	REVISED -	<b>STATE OF ILLINOIS</b> <b>DEPARTMENT OF TRANSPORTATION</b>	<b>EDGEWOOD ROAD</b> <b>STA. 133 + 50.06 - STA. 134 + 38.78</b>	F.A.P. RTE.	SECTION	COUNTY	TOTAL SHEETS	SHEET NO.	
N:\ALCONQUIN\070273.00026\Civil\XS_070273.SHT	PLOT SCALE = 10'	DRAWN - FPB	REVISED -			4010	09-00078-00-WR	McHENRY	128	117	
	PLOT DATE = 11/15/2011	CHECKED - MJT	REVISED -			CONTRACT NO. 63655					
		DATE -	REVISED -			FED. ROAD DIST. NO. ILLINOIS FED. AID PROJECT					
						SCALE:	SHEET NO.	OF	SHEETS	STA.	TO

PROFILE	REVISIONS	DATE	BY
NOTE BOOK	PLOTTED		
NO.	GRADES CHECKED		
	STRUCTURE NOTATIONS CHECKED		

PLAN	REVIEWED	DATE
NOTE BOOK	ALIGNED	
NO.	CHECKED	
	CADD FILE NAME	

**CHRISTOPHER B. BURKE ENGINEERING LTD.**  
 1000 S. Rock St., Suite 600  
 Chicago, Illinois 60608  
 (847) 823-0500

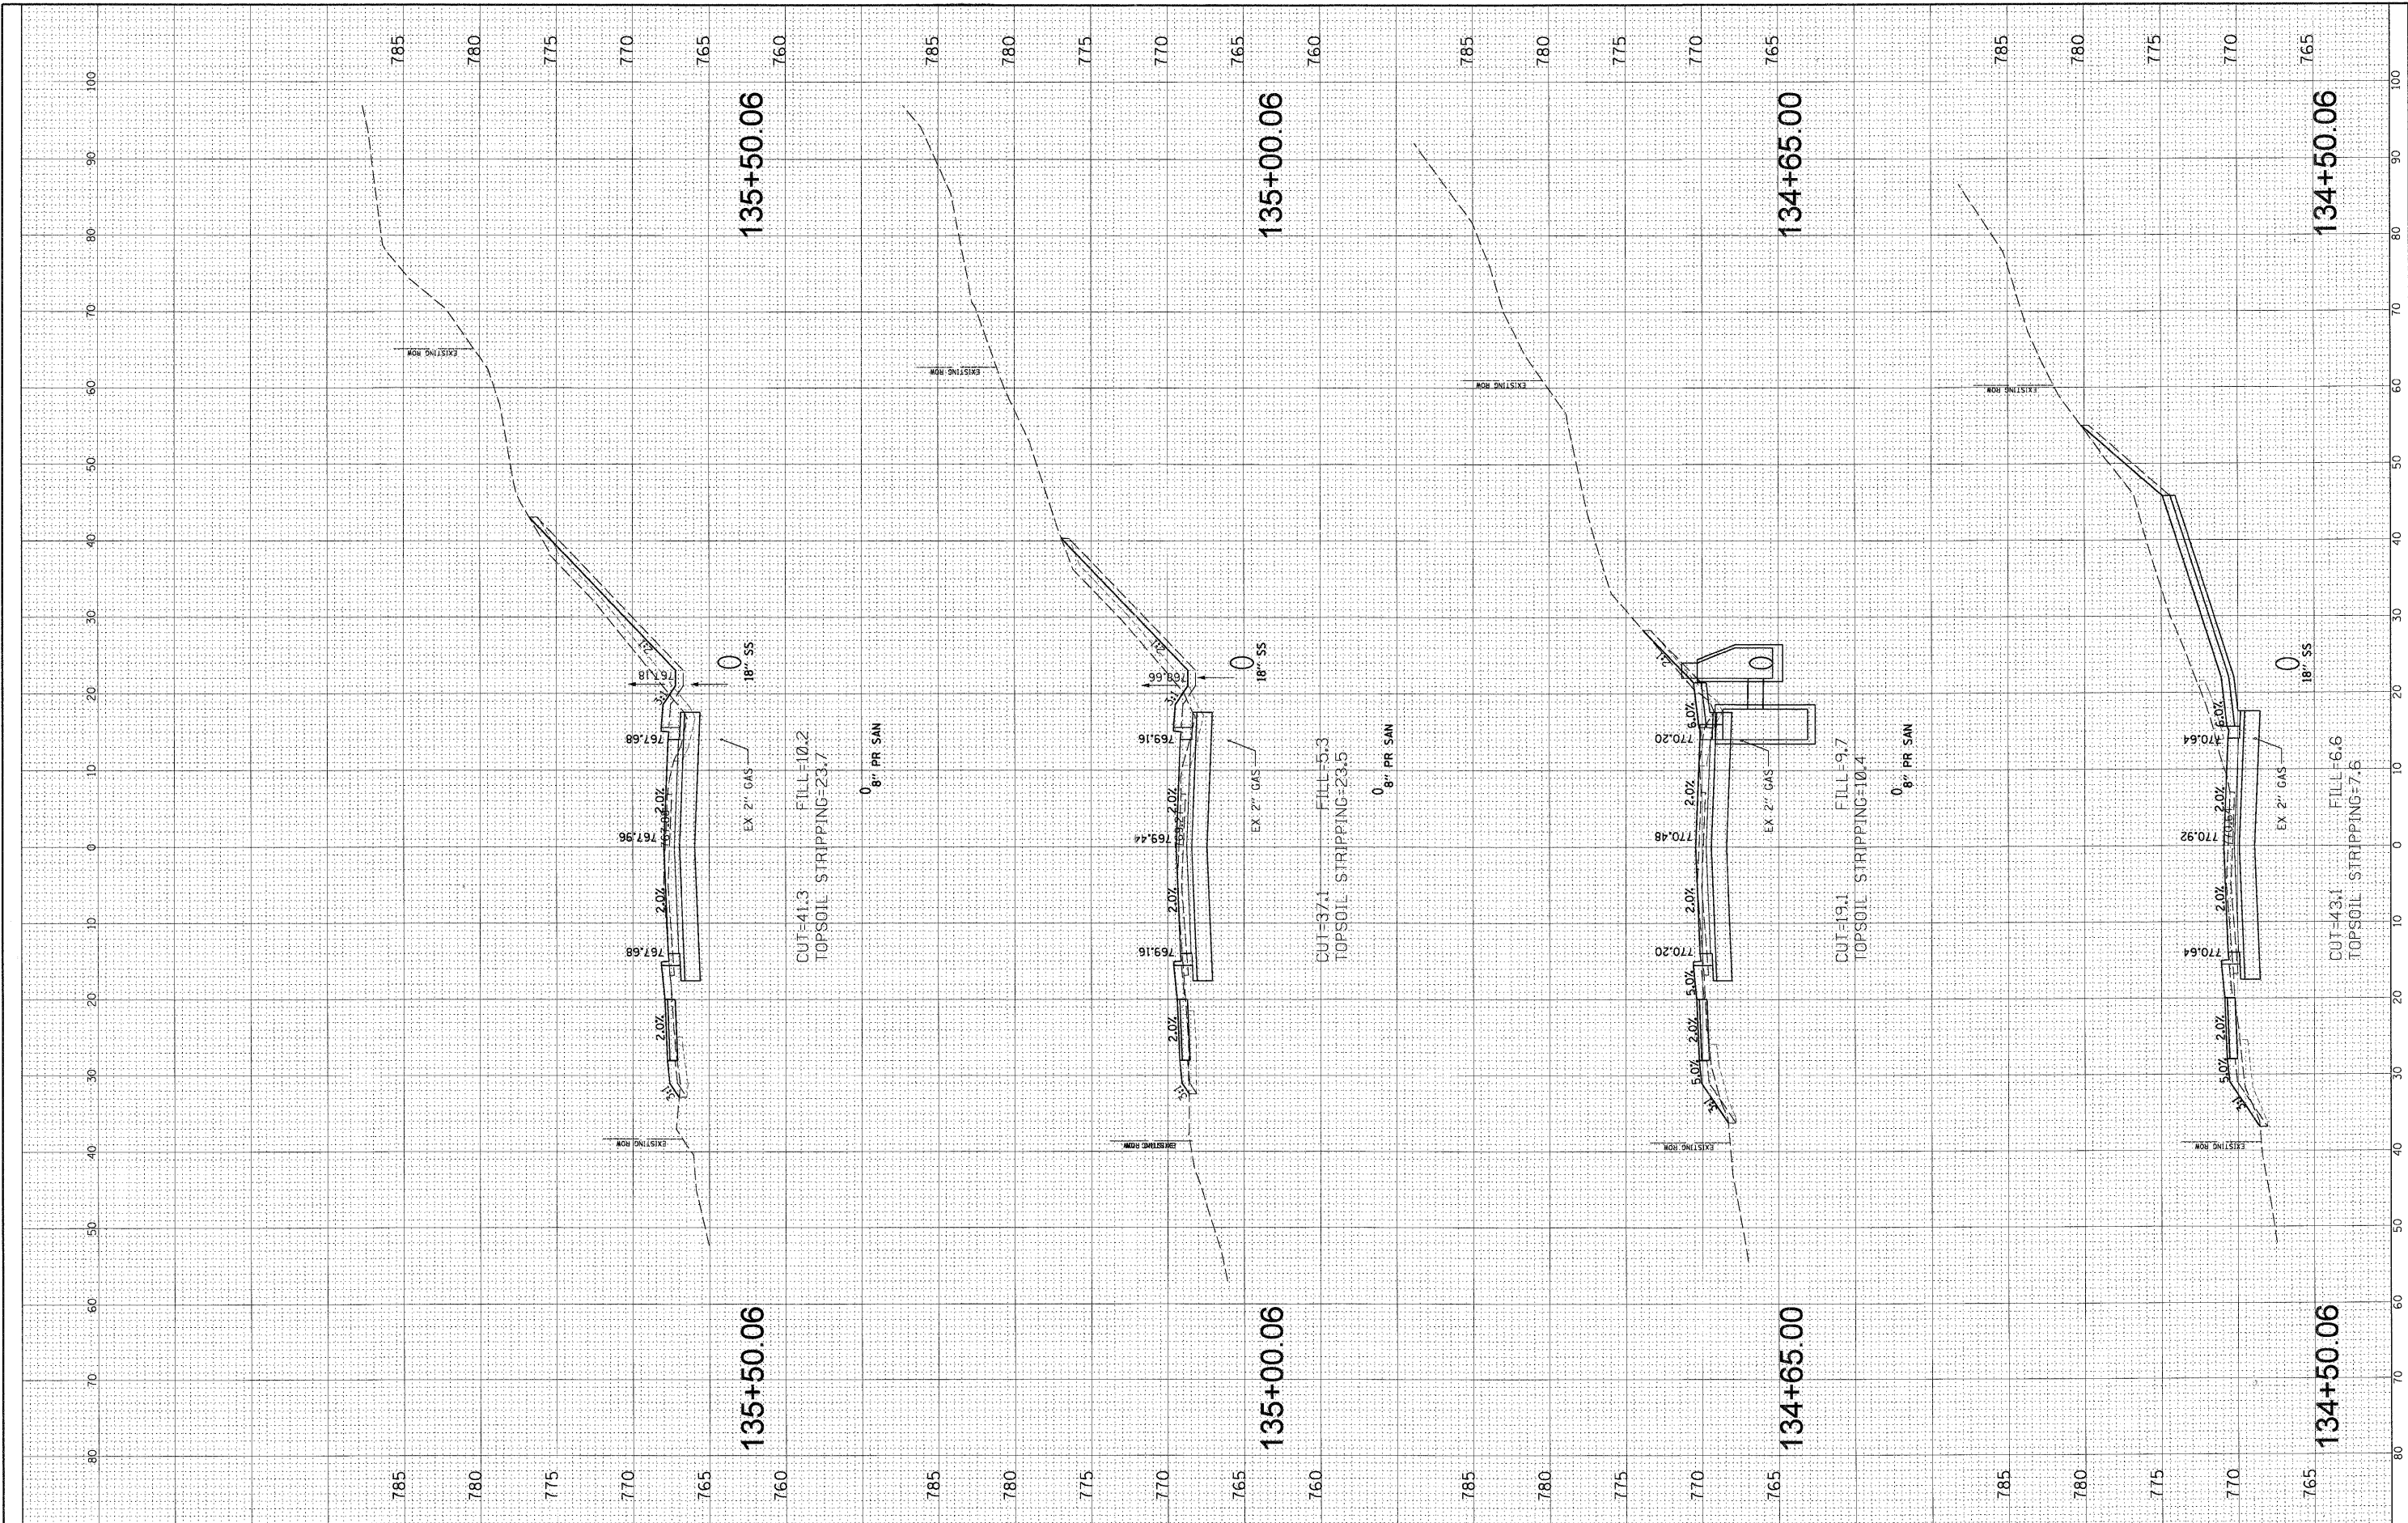

FILE NAME = N:\ALCONQUIN\070273\00226\Cv1\XS\_070273.SHT  
 USER NAME = morman

DESIGNED - ABR  
 DRAWN - FPB  
 CHECKED - MJT  
 DATE -

REVISIONS  
 REVISED -  
 REVISED -  
 REVISED -  
 REVISED -

**STATE OF ILLINOIS  
 DEPARTMENT OF TRANSPORTATION**


**EDGEWOOD ROAD**  
**STA. 134 + 50.06 - STA. 135 + 50.06**  
 SCALE: SHEET NO. OF SHEETS STA. TO STA.

F.A.P. RTE. 4010	SECTION 09-00078-00-WR	COUNTY McHENRY	TOTAL SHEETS 128	SHEET NO. 118
CONTRACT NO. 63655				
FED. ROAD DIST. NO. ILLINOIS FED. AID PROJECT				





<b>CHRISTOPHER B. BURKE ENGINEERING LTD.</b> 1500 S. Wabasha St. Suite 600 Chicago, IL 60606 (847) 822-0500	REVIEWED PLOTTED ALIGNMENT CHECKED ROAD FILE NAME	BY DATE
<b>CB</b>	PLAN NOTE BOOK NO. ROAD FILE NAME	BY DATE
PROFILE NOTE BOOK NO. STRUCTURE NOTATIONS CHVD	REVIEWED PLOTTED GRADES CHECKED STRUCTURE NOTATIONS CHVD	BY DATE

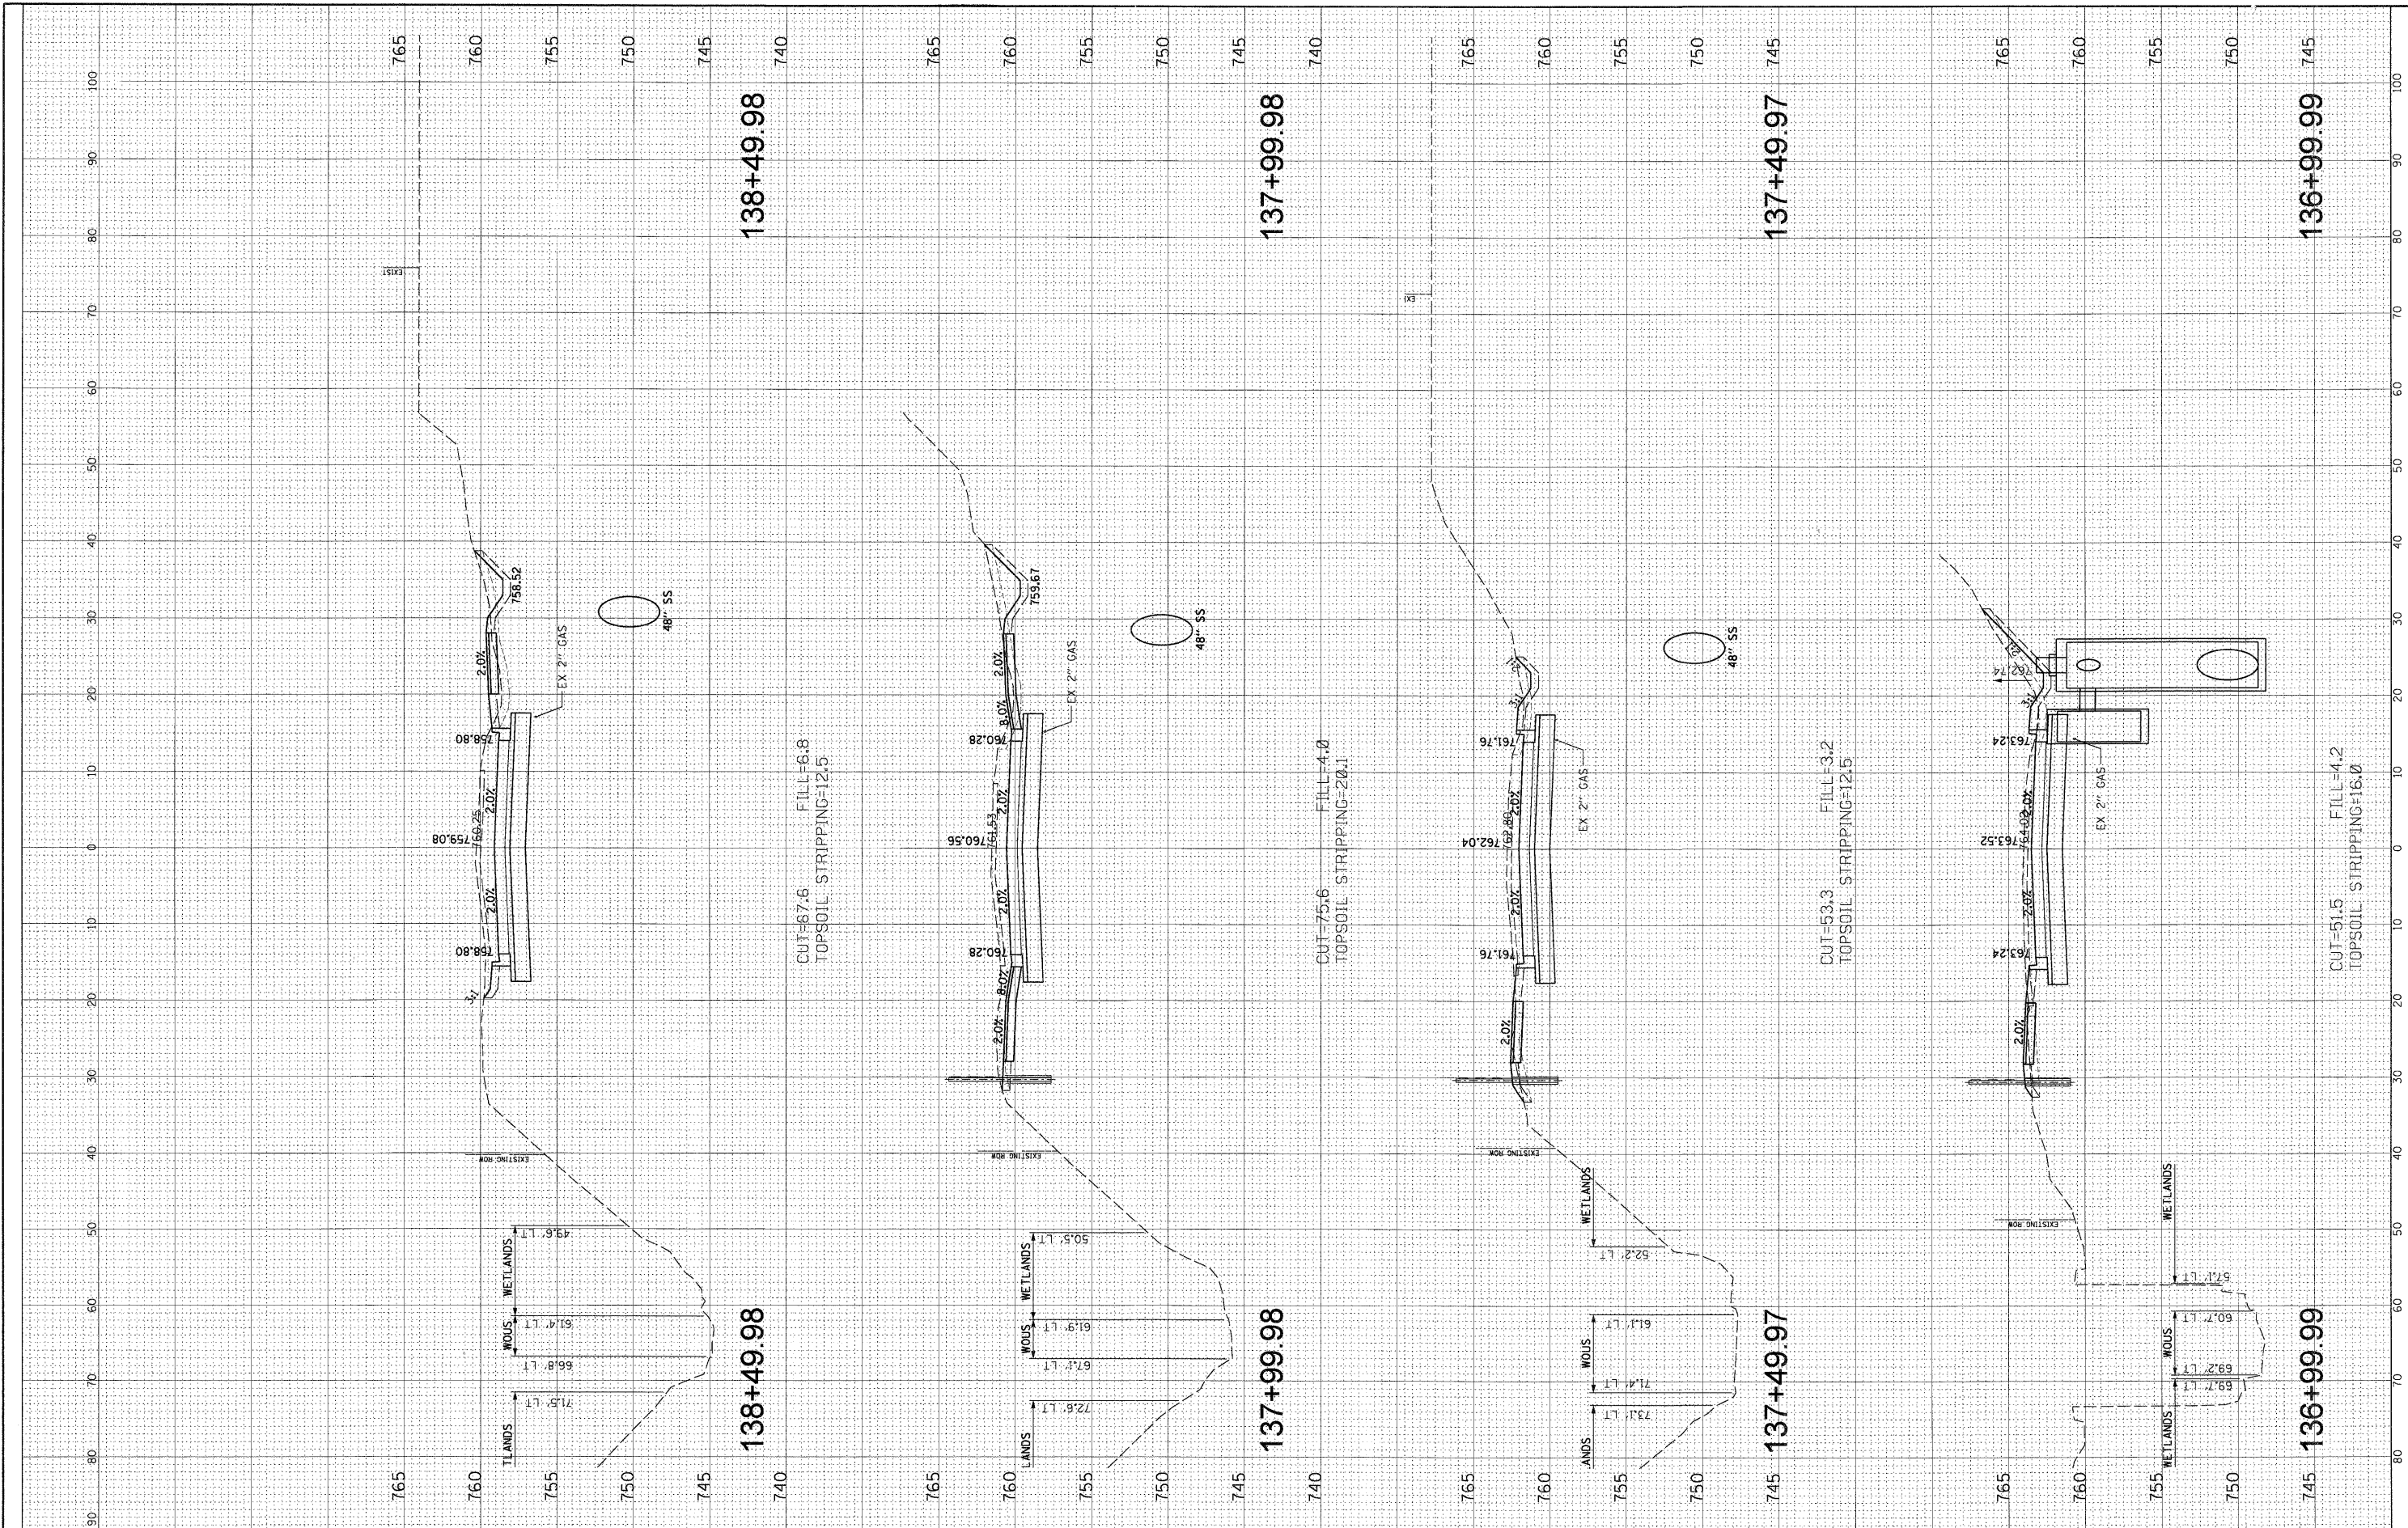

FILE NAME = N:\ALGONQUIN\070273.00026\Civil\XS_070273.SHT USER NAME = imarman	DESIGNED - ABR DRAWN - FPB CHECKED - MJT DATE -	REVISED - REVISED - REVISED - REVISED -	<b>STATE OF ILLINOIS</b> <b>DEPARTMENT OF TRANSPORTATION</b>	<b>EDGEWOOD ROAD</b> <b>STA. 136 + 99.99 - STA. 138 + 49.98</b>	F.A.P. RTE. 4010 SECTION 09-00078-00-WR COUNTY McHENRY TOTAL SHEETS 128 SHEET NO. 120
PLOT SCALE = 10' PLOT DATE = 11/15/2011	SCALE:	SHEET NO. OF SHEETS STA. TO STA.	CONTRACT NO. 63655 FED. ROAD DIST. NO. ILLINOIS FED. AID PROJECT		











PROFILE	REVISIONS	DATE	BY	DATE	BY
GRADES CHECKED	ALIGNED				
STRUCTURE NOTATIONS CHKD	PLOTTED				
	NOTE BOOK				
	NO.				
	NO.				
	NO.				
	NO.				
	NO.				

**CHRISTOPHER B. BURKE ENGINEERING LTD.**  
 9771 W. 111th St. Suite 600  
 Rosemont, Illinois 60018  
 (847) 823-0500

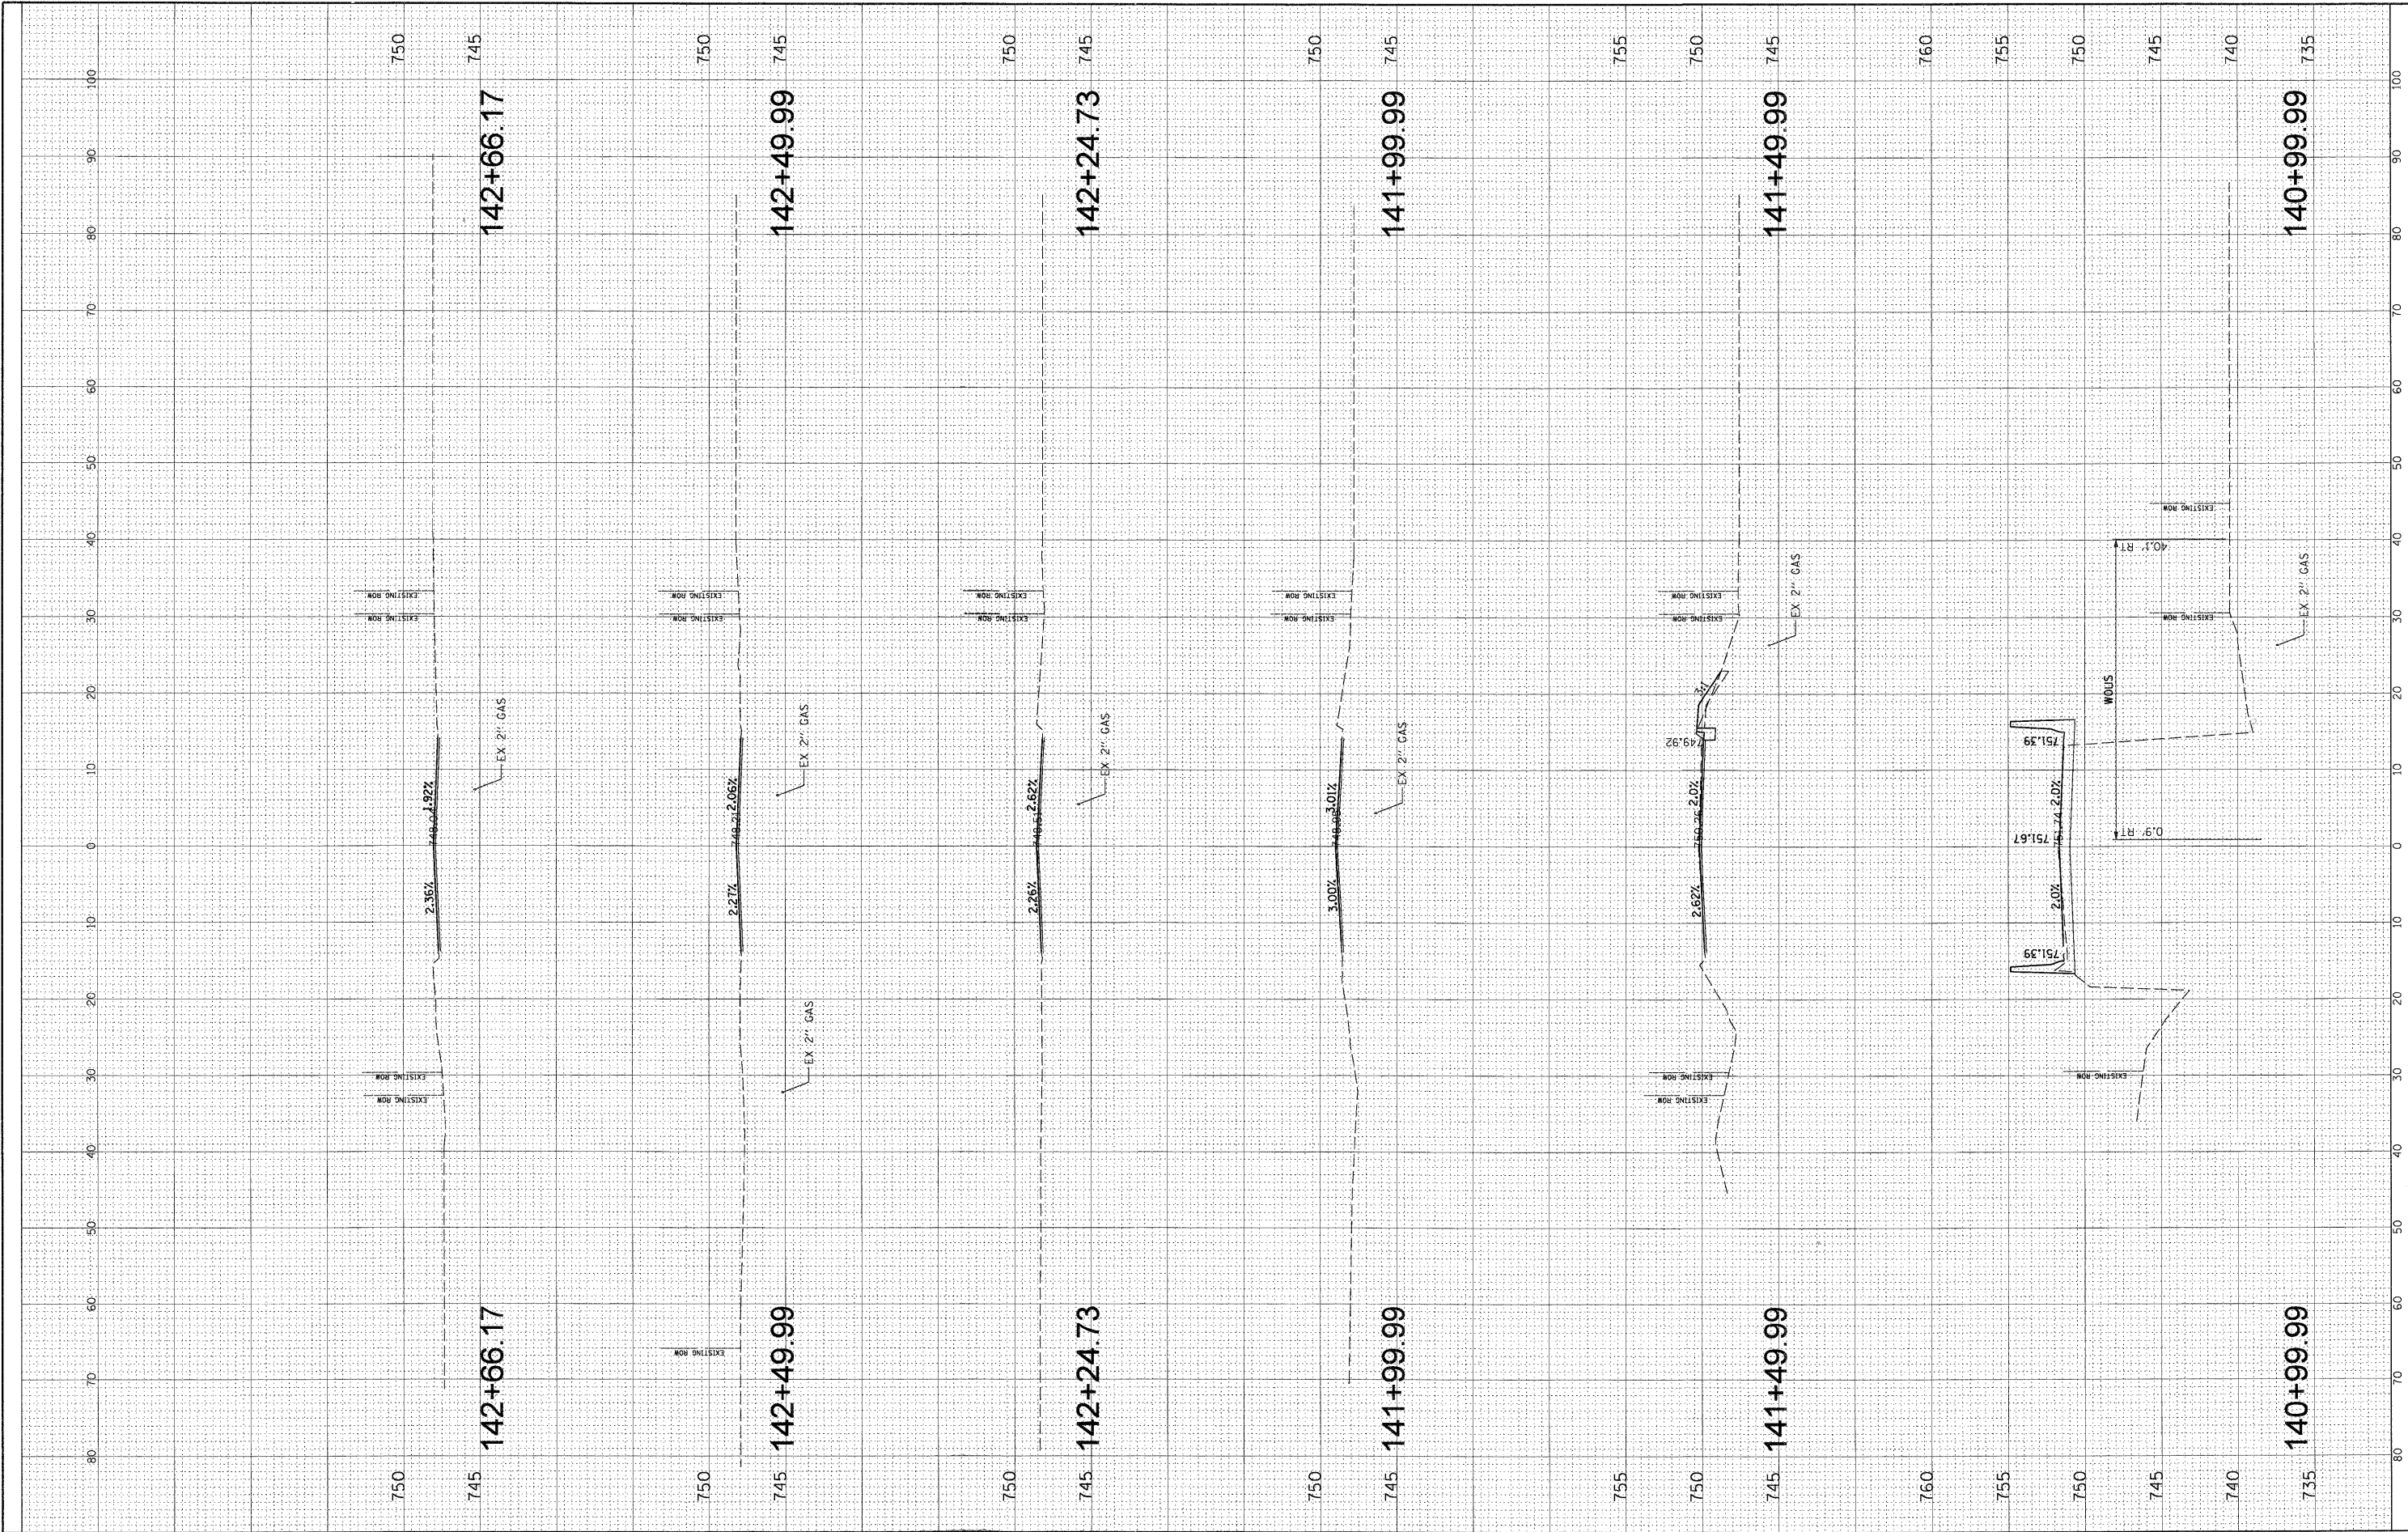

FILE NAME = N:\ALGONDWIN\070273.00026\Civ1\XS.070273.SHT	USER NAME = mcarman	DESIGNED - ABR	REVISED -	<b>STATE OF ILLINOIS DEPARTMENT OF TRANSPORTATION</b>	<b>EDGEWOOD ROAD STA. 140 + 99.99 - STA. 142 + 66.17</b>	F.A.P. RTE. 4010	SECTION 09-00078-00-WR	COUNTY McHENRY	TOTAL SHEETS 128	SHEET NO. 123
PLOT SCALE = 10'	DATE = 11/15/2011	DRAWN - FPB	REVISED -			SCALE:	SHEET NO. OF SHEETS STA. TO STA.	CONTRACT NO. 63655		
CHECKED - MJT		REVISOR -	REVISED -			FED. ROAD DIST. NO. ILLINOIS FED. AID PROJECT				
DATE -		REVISOR -	REVISED -							

<b>CHRISTOPHER B. BURKE ENGINEERING LTD.</b> 501 N. W. 10th St., Suite 600 Rockford, Illinois 61103 (815) 923-0500		REVIEWED PLOTTED ALIGNMENT CHECKED EAD FILE NAME	BY _____ DATE _____
PROFILE NOTE BOOK NO. _____ GRADES CHECKED STRUCTURE NOTATIONS CHECKED	PLAN NOTE BOOK NO. _____	REVIEWED PLOTTED ALIGNMENT CHECKED EAD FILE NAME	BY _____ DATE _____

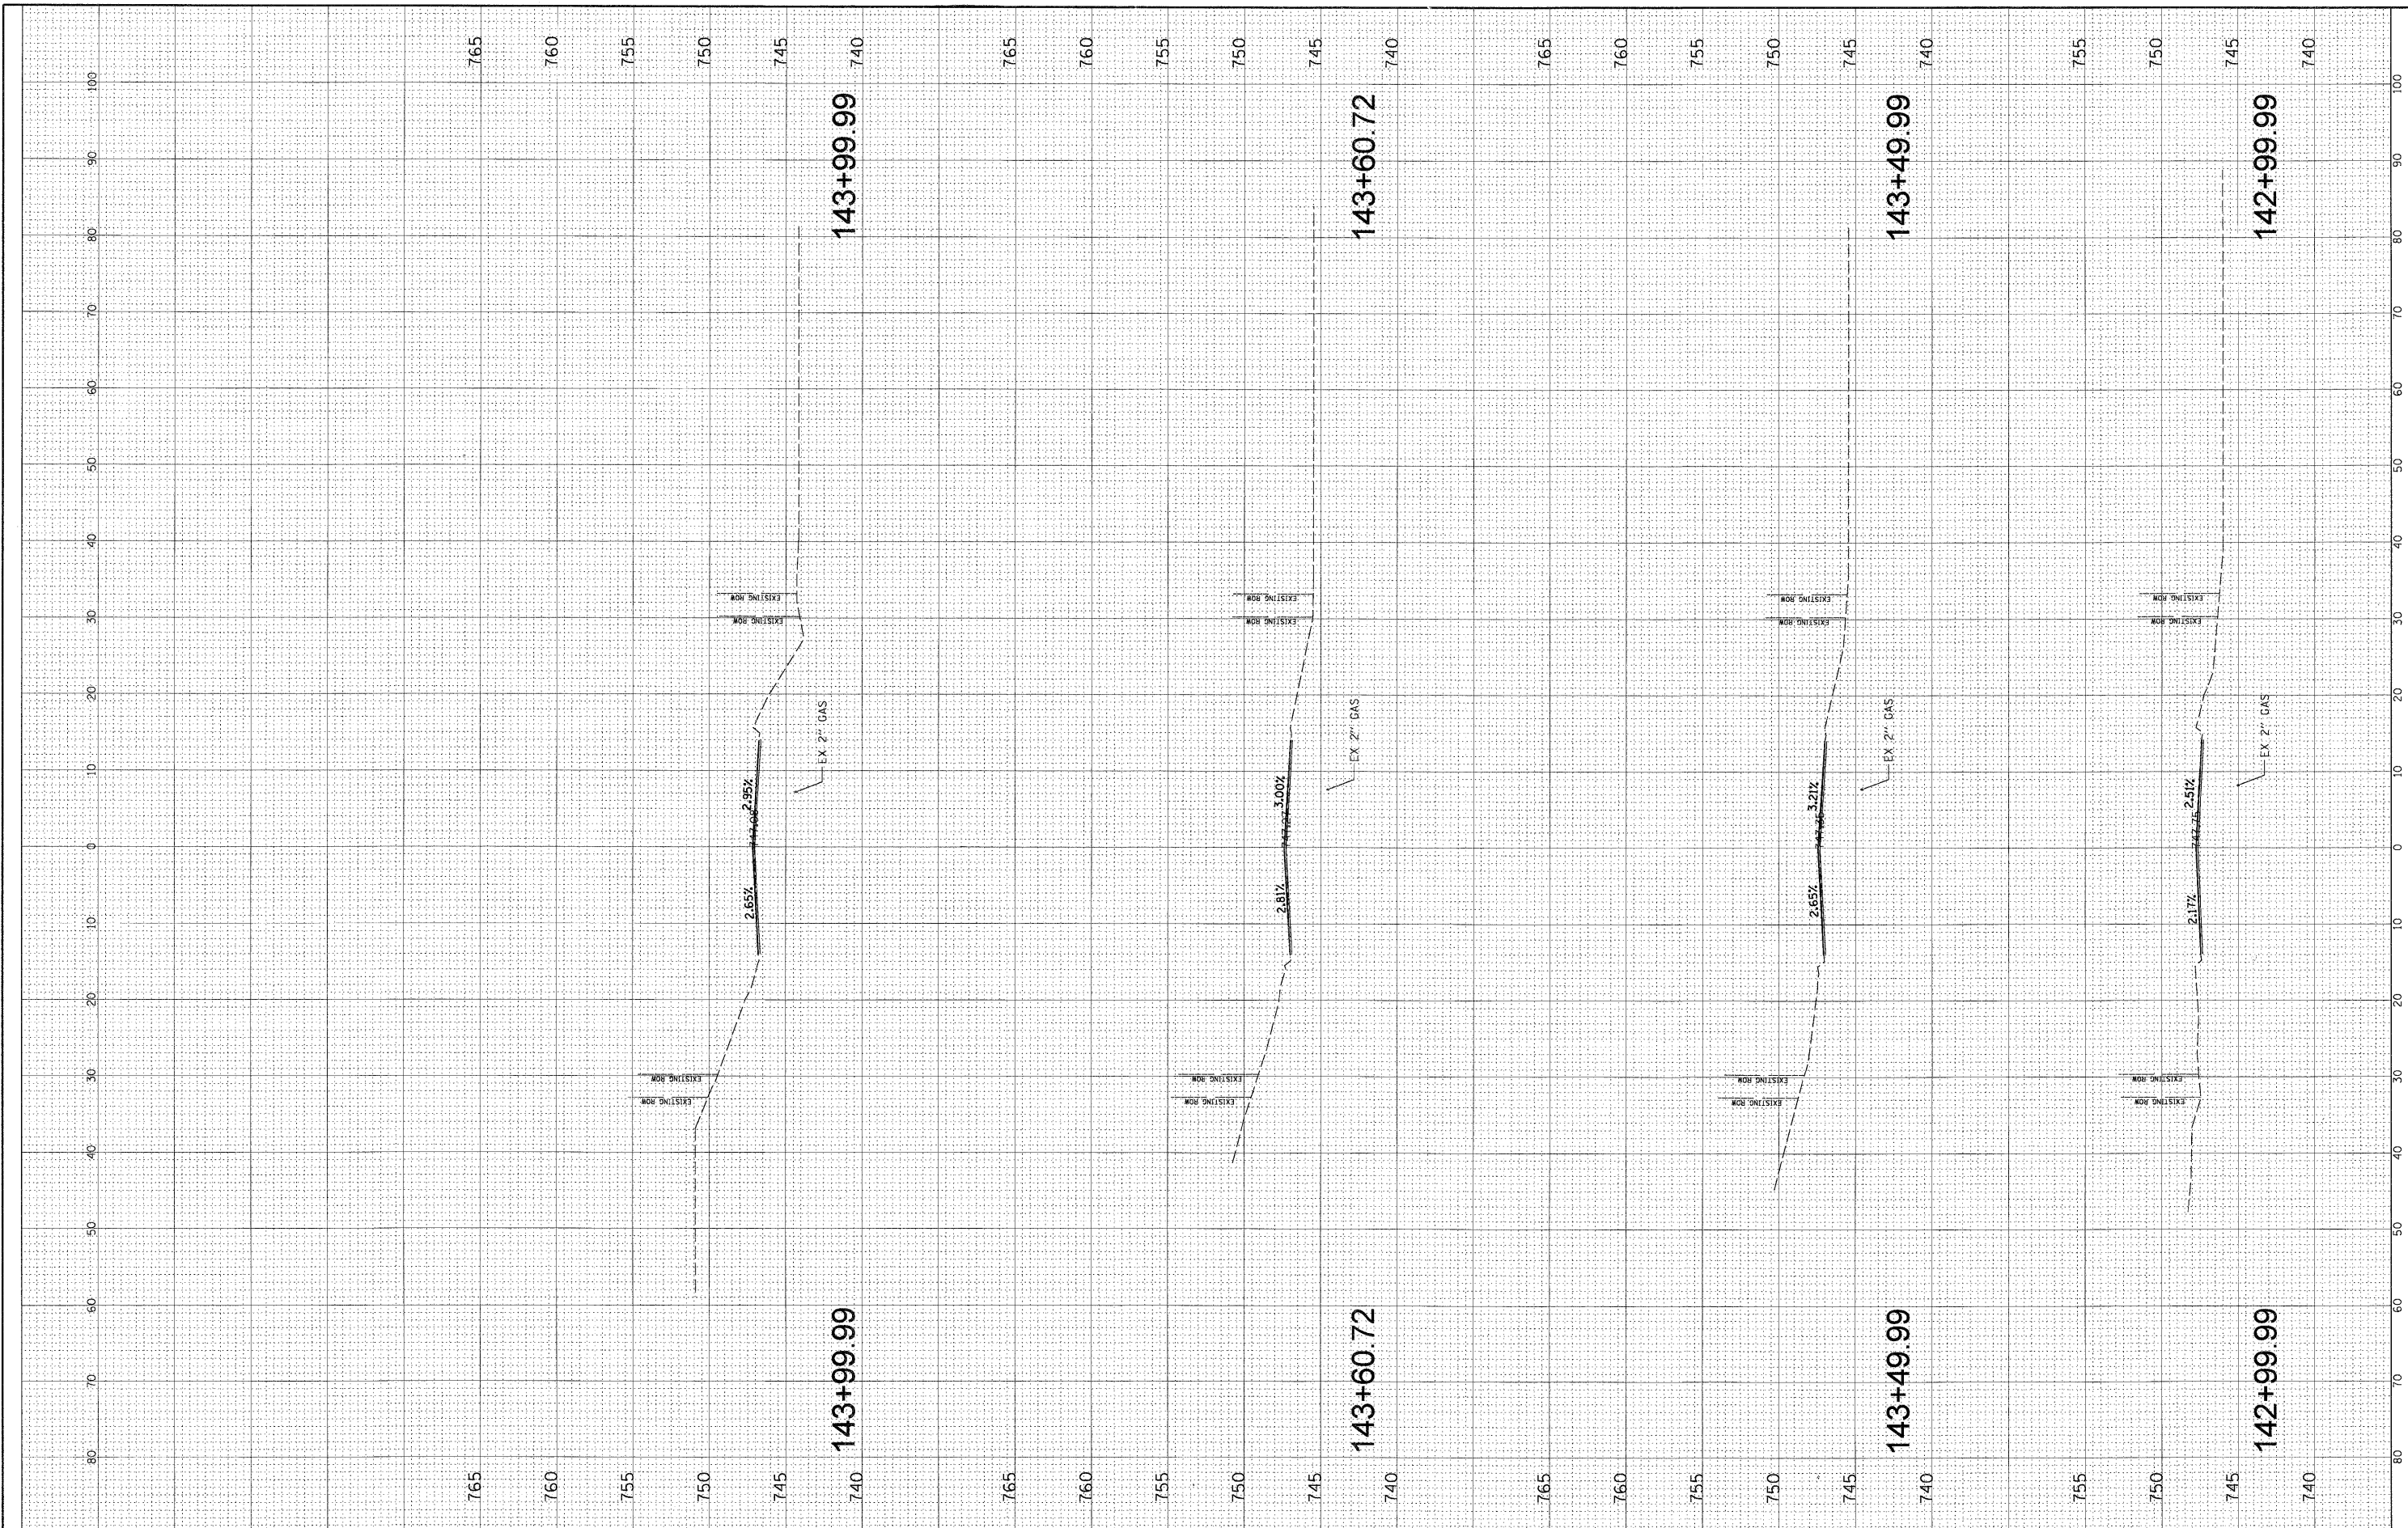

FILE NAME = N:\ALCONQUIN\07273.0026\Civil\XS_07273	USER NAME = morman	DESIGNED - ABR	REVISED -	<b>STATE OF ILLINOIS</b> <b>DEPARTMENT OF TRANSPORTATION</b>	<b>EDGEWOOD ROAD</b> <b>STA. 142 + 99.99 - STA. 143 + 99.99</b>			F.A.P. RTE. 4010	SECTION 09-0078-00-WR	COUNTY McHENRY	TOTAL SHEETS 128	SHEET NO. 124
PLOT SCALE = 10'		DRAWN - FPB	REVISED -		SCALE:	SHEET NO. OF SHEETS	STA. TO STA.	CONTRACT NO. 63655				
PLOT DATE = 11/15/2011		CHECKED - MJT	REVISED -		FED. ROAD DIST. NO. ILLINOIS FED. AID PROJECT							
		DATE -	REVISED -									




PROFILE	REVIEWED	DATE	BY
NOTE BOOK	GRAPHS CHECKED		
NO.	STRUCTURE	NOTATIONS CHKD	

PLAN	REVIEWED	DATE	BY
NOTE BOOK	ALIGNMENT CHECKED		
NO.	CADD FILE NAME		


  

CHRISTOPHER B. BURKE ENGINEERING LTD.
9575 W. Alton Road, Suite 600
Rollingwood, Illinois 60008
(847) 823-0500

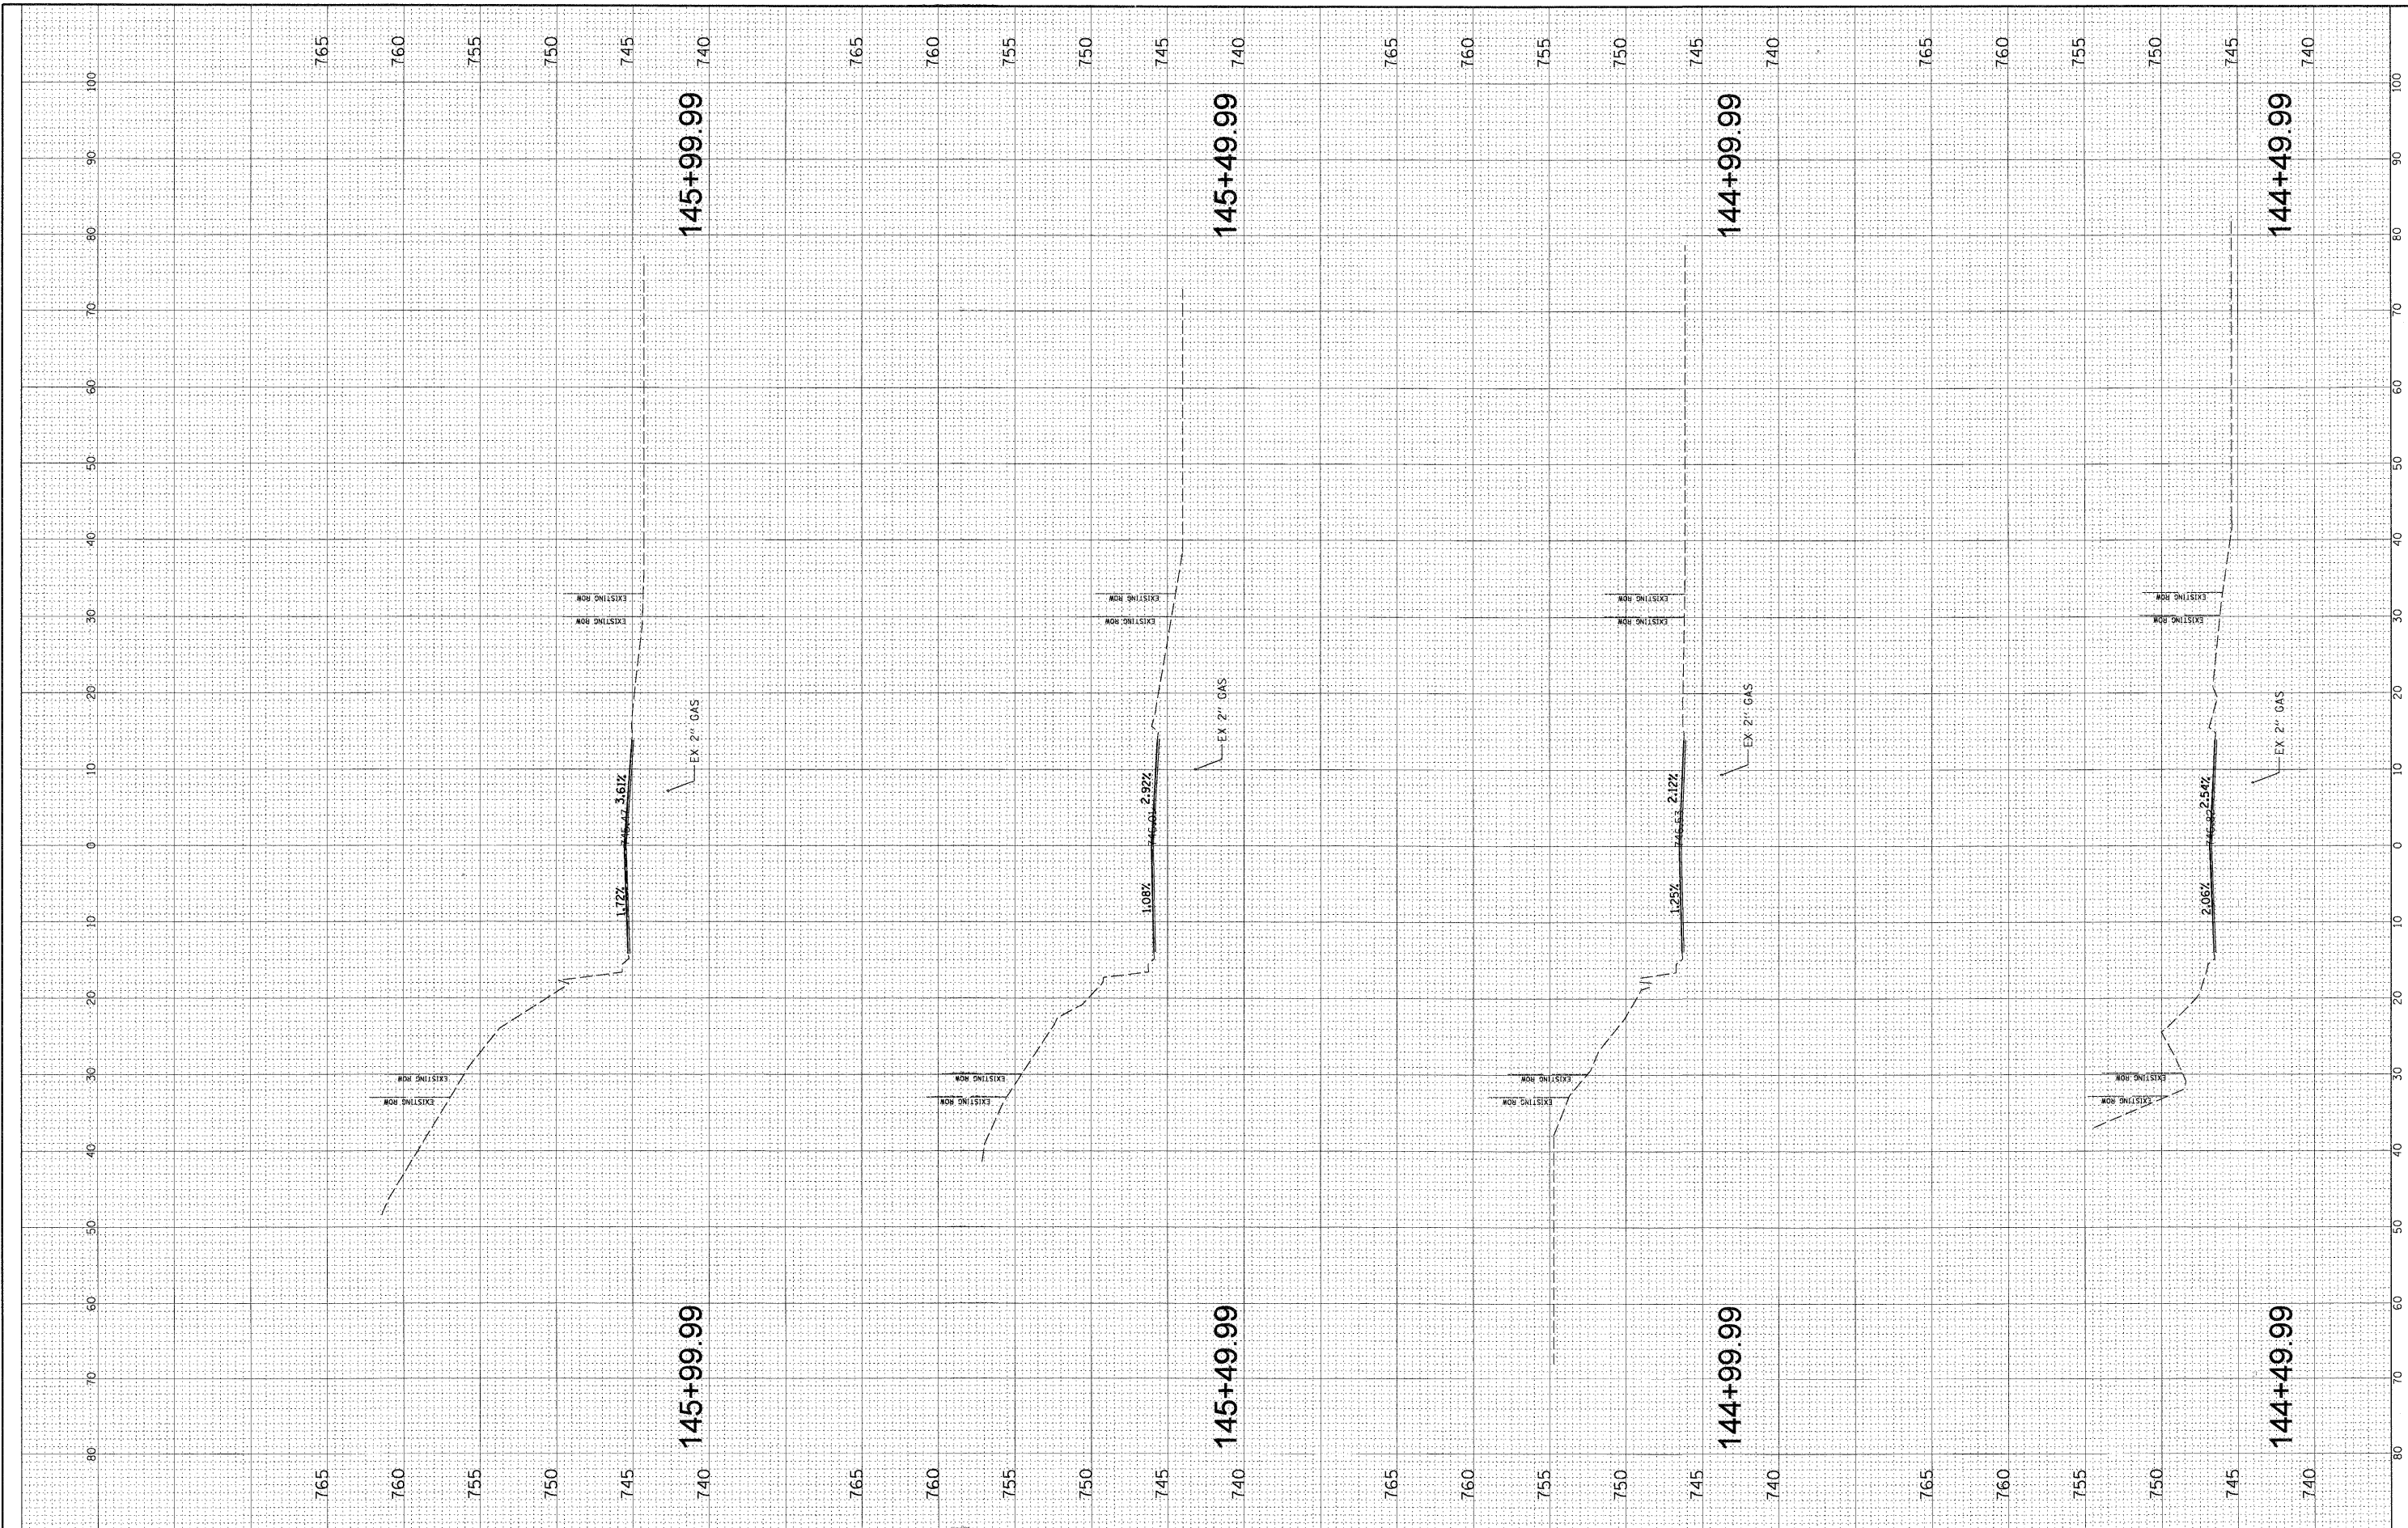

FILE NAME =	USER NAME = mcarman	DESIGNED - ABR	REVISED -	<b>STATE OF ILLINOIS</b> <b>DEPARTMENT OF TRANSPORTATION</b>	<b>EDGEWOOD ROAD</b> <b>STA. 144 + 49.99 - STA. 145 + 99.99</b>	F.A.P. RTE. 4010	SECTION 09-00078-00-WR	COUNTY McHENRY	TOTAL SHEETS 128	SHEET NO. 125	
N:\ALCONQUIN\070273.00026\Civil\XS.070273.SHT	PLOT SCALE = 10'	DRAWN - FPB	REVISED -			SCALE:	SHEET NO. OF SHEETS STA. TO STA.	FED. ROAD DIST. NO.	ILLINOIS FED. AID PROJECT	CONTRACT NO. 63655	
PLOT DATE = 11/15/2011	DATE -	CHECKED - MJT	REVISED -								
		DATE -	REVISED -								

<b>CHRISTOPHER B. BURKE ENGINEERING LTD.</b> 9515 West McHenry Road, Suite 600 Rosemont, Illinois 60018 (847) 823-0500		BY _____ DATE _____
PROFILE SURVEYED _____ PLOTTED _____ GRADES CHECKED _____ STRUCTURE NOTATIONS CHECKED _____	PLAN NOTE BOOK _____ NC. _____ CADD FILE NAME _____	BY _____ DATE _____

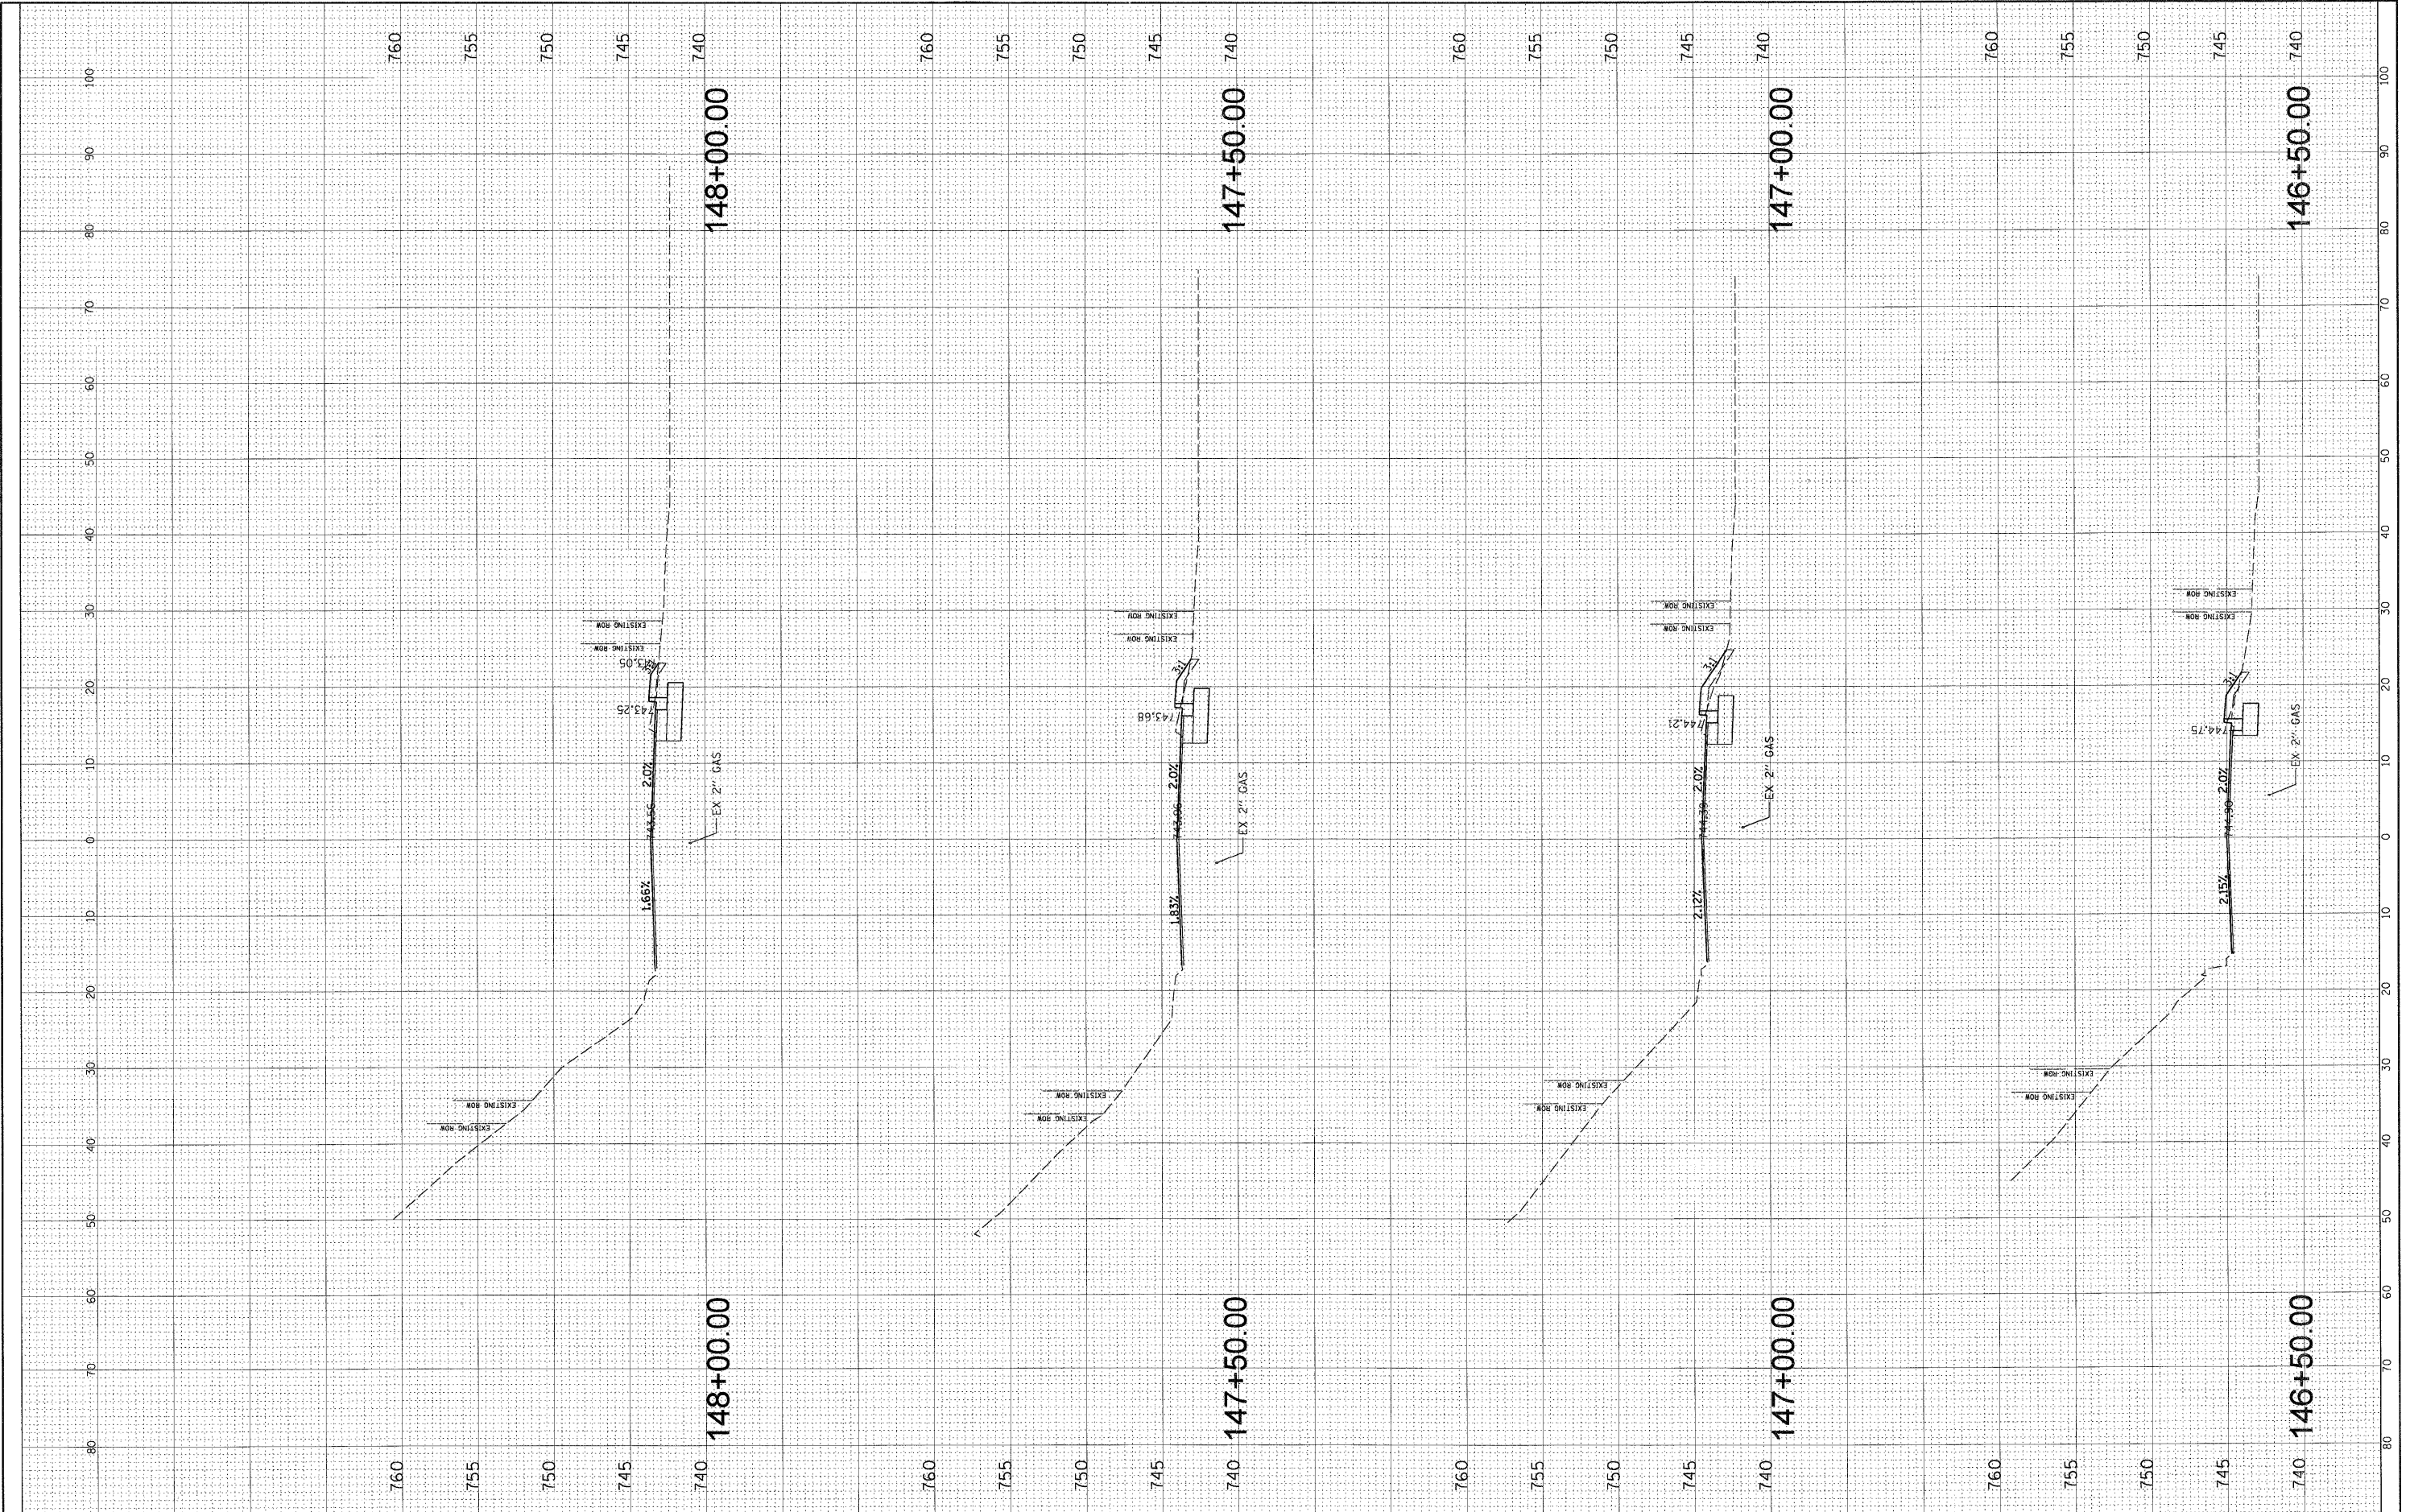


FILE NAME = N:\ALGONDQU\IN\070273.00026\Civil\X.S.070273.SHT USER NAME = mwarman PLOT SCALE = 10' PLOT DATE = 11/15/2011	DESIGNED - ABR DRAWN - FPB CHECKED - MJT DATE -	REVISED - REVISED - REVISED - REVISED -	<b>STATE OF ILLINOIS</b> <b>DEPARTMENT OF TRANSPORTATION</b>	<b>EDGEWOOD ROAD</b> <b>STA. 146 + 50.00 - STA. 148 + 00.00</b>	F.A.P. RTE. 4010 SECTION 09-00078-00-WR COUNTY McHENRY TOTAL SHEETS 128 SHEET NO. 126	CONTRACT NO. 63655 FED. ROAD DIST. NO. ILLINOIS FED. AID PROJECT
---	--	--	---	--	---	---



PROFILE	REVIEWED	DATE	BY
NOTE BOOK	PLANNED		
NO.	GRAPHS CHECKED		
	STRUCTURE NOTATIONS CHKD		
PLAN	SUBMITTED	DATE	BY
NOTE BOOK	ALIGNED		
NO.	CHECKED		
	CADD FILE NAME		


**CHRISTOPHER B. BURKE ENGINEERING LTD.**  
 9675 West Higgins Road, Suite 600  
 Rosemont, Illinois 60018  
 (847) 823-0500

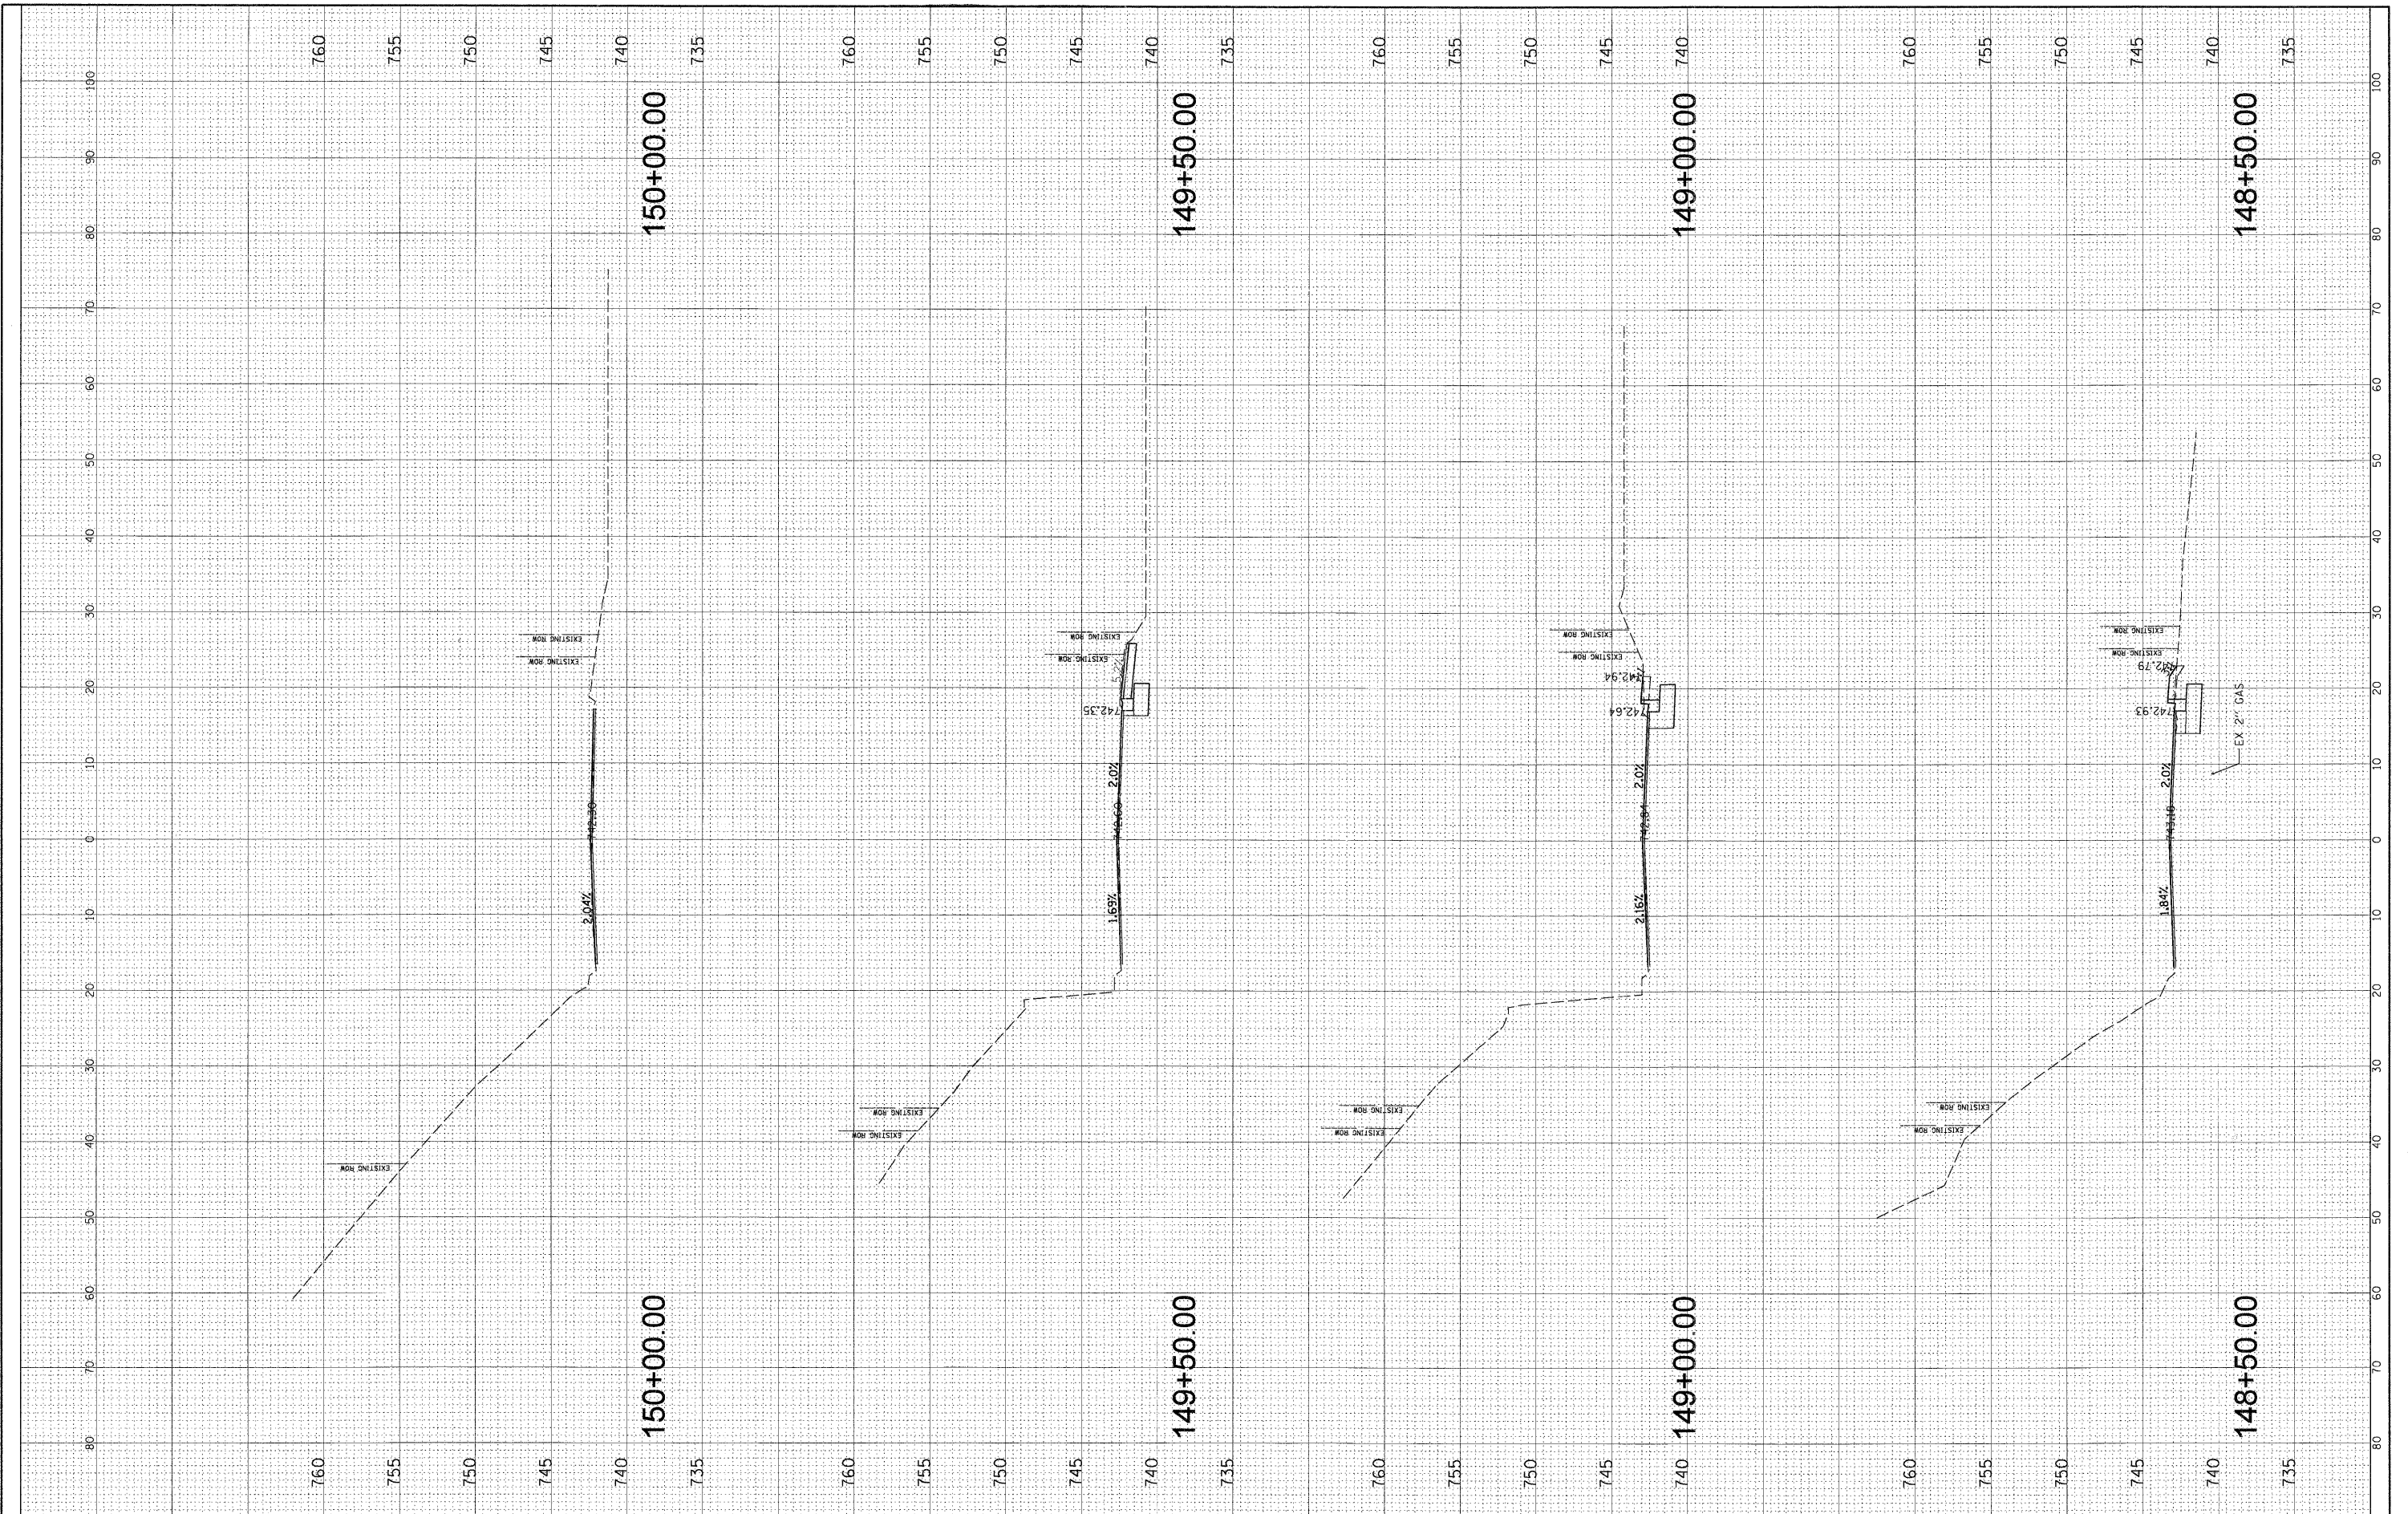

FILE NAME =	USER NAME = mworman	DESIGNED - ABR	REVISED -	<b>STATE OF ILLINOIS DEPARTMENT OF TRANSPORTATION</b>	<b>EDGEWOOD ROAD</b>			F.A.P. RTE	SECTION	COUNTY	TOTAL SHEETS	SHEET NO.
N:\ALGONGUIN\070273.00026\Civil1\XS_070273.SHT		DRAWN - FPB	REVISED -		STA. 148 + 50.00 - STA. 150 + 00.00			4010	09-00078-00-WR	McHENRY	128	127
PLOT SCALE = 1"		CHECKED - MJT	REVISED -		SCALE:      SHEET NO.    OF    SHEETS    STA.            TO STA.			CONTRACT NO. 63655				
PLOT DATE = 11/15/2011		DATE -	REVISED -		FED. ROAD DIST. NO.    [ILLINOIS] FED. AID PROJECT							

PROFILE REVISIONS: \_\_\_\_\_ DATE: \_\_\_\_\_  
 CHECKED: \_\_\_\_\_ PLOTTED: \_\_\_\_\_  
 NOTE BOOK NO. \_\_\_\_\_ STRUCTURE NOTATIONS CHKD \_\_\_\_\_  
 BY: \_\_\_\_\_ DATE: \_\_\_\_\_  
 PLAN SURVEYED: \_\_\_\_\_ BY: \_\_\_\_\_ DATE: \_\_\_\_\_  
 NOTE BOOK NO. \_\_\_\_\_ CHECKED: \_\_\_\_\_  
 CADD FILE NAME: \_\_\_\_\_

**CHRISTOPHER B. BURKE ENGINEERING LTD.**  
 975 West Atlantic Road, Suite 600  
 Rosemont, Illinois 60018  
 (847) 823-0500

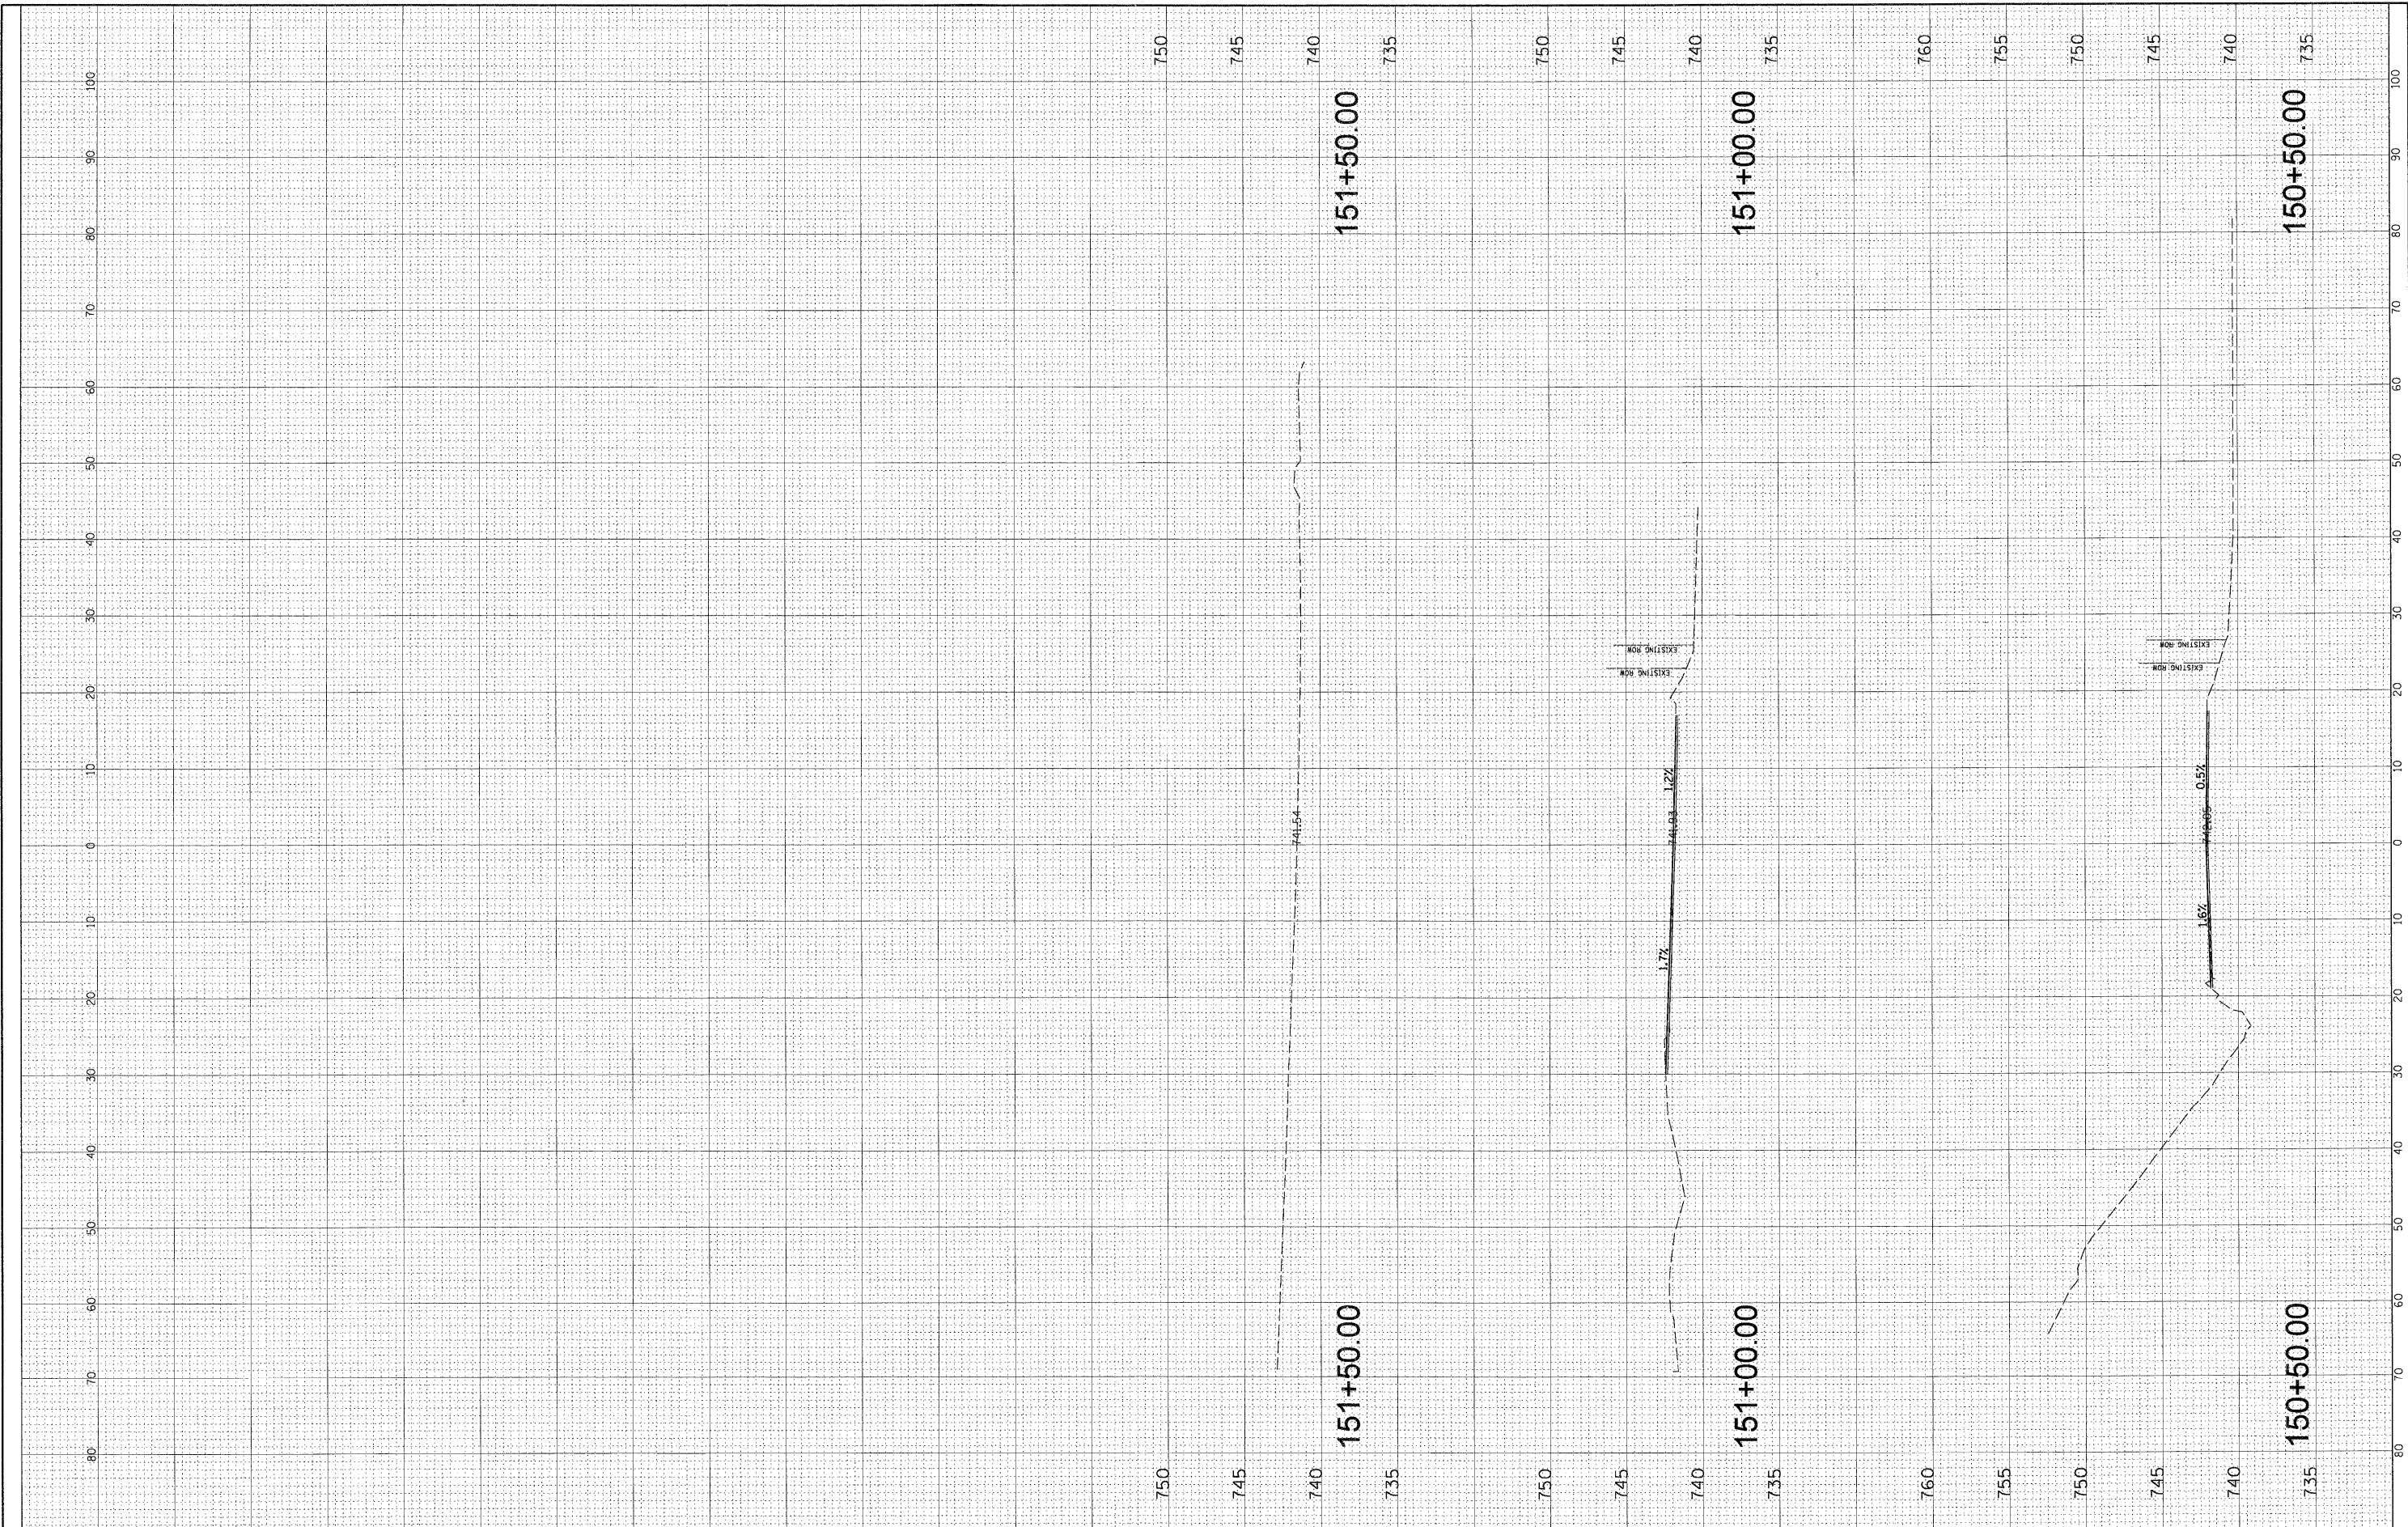

FILE NAME = N:\ALGONDQUIN\070273.00\026\Civil\XS_070273.SHT	USER NAME = mnorman	DESIGNED - ABR	REVISED -	<b>STATE OF ILLINOIS DEPARTMENT OF TRANSPORTATION</b>	<b>EDGEWOOD ROAD</b>			F.A.P. RTE. 4010	SECTION 09-00078-00-WR	COUNTY McHENRY	TOTAL SHEETS 128	SHEET NO. 128
PLOT SCALE = 1/8"		DRAWN - FPB	REVISED -		STA. 150 + 50.00 - STA. 151 + 50.00			CONTRACT NO. 63655				
PLOT DATE = 11/15/2011		CHECKED - MJT	REVISED -		SCALE:	SHEET NO. OF SHEETS	STA. TO STA.	FED. ROAD DIST. NO. ILLINOIS FED. AID PROJECT				
		DATE -	REVISED -									