
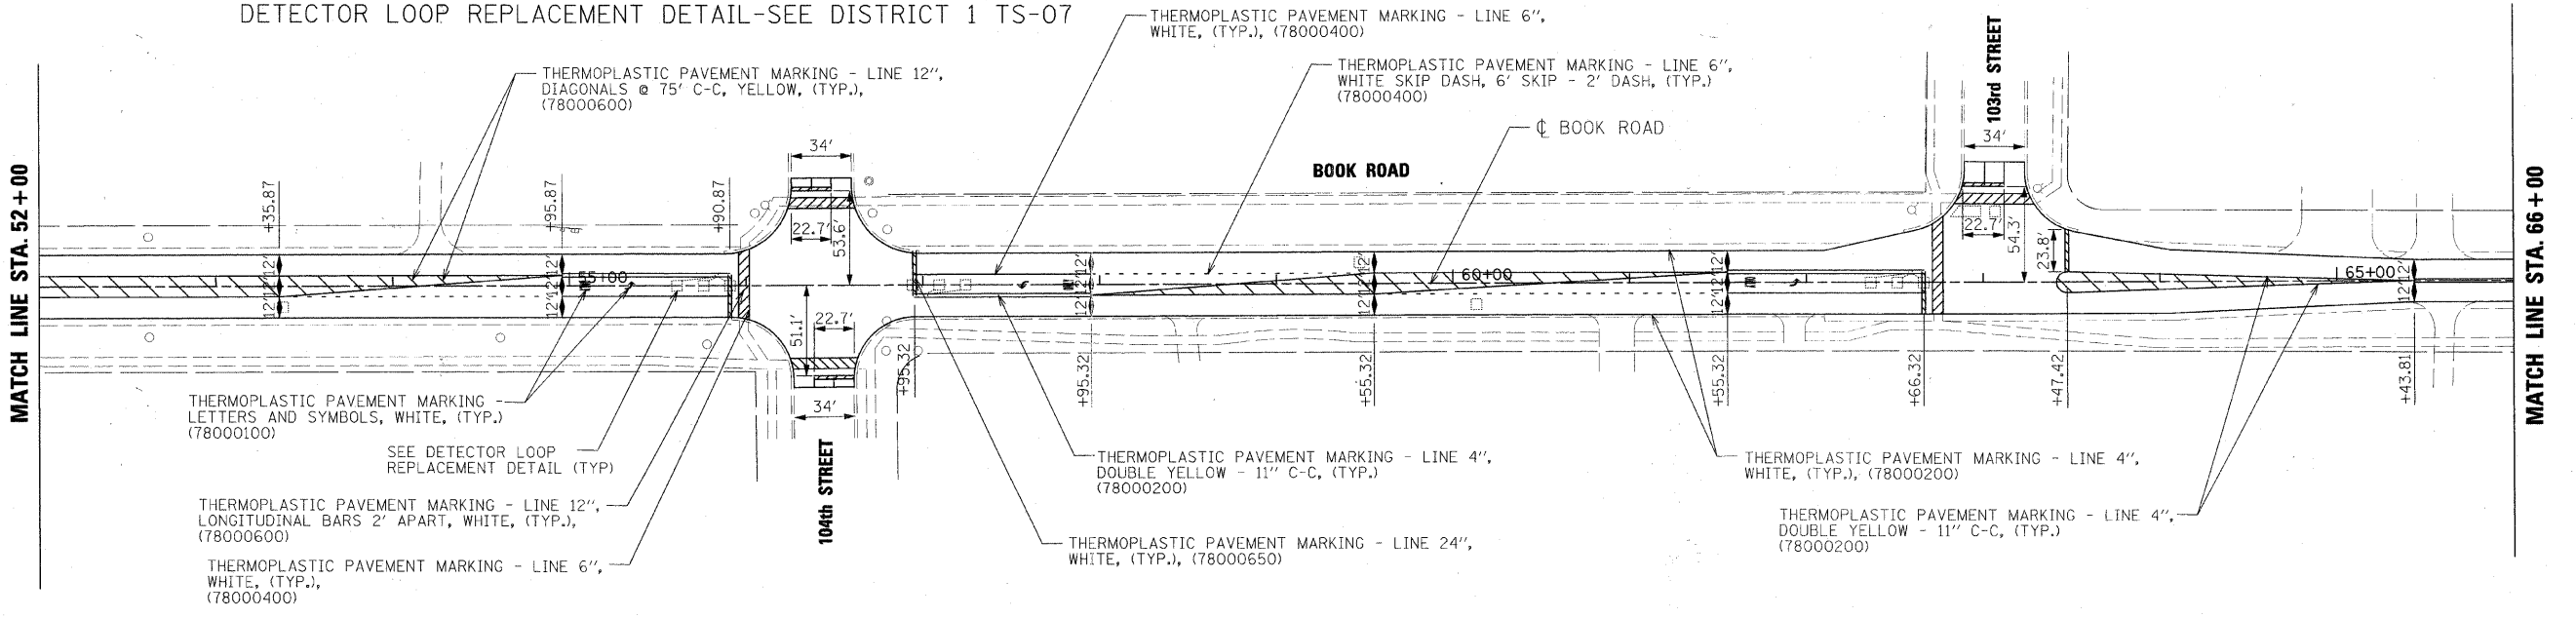


TRAFFIC SIGNAL LEGEND

	PROPOSED	EXISTING
SIGNAL POST		
HANDHOLE		
DETECTOR LOOP		

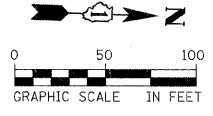

USER NAME = #USER#	DESIGNED - EVI	REVISED -
PLT SCALE = 5/8"=1'-0"	DRAWN - KJB	REVISED -
PLT DATE = 10/11/2011 3:37:42 PM	CHECKED - DAK	REVISED -
	DATE - 10/24/2011	REVISED -

**STATE OF ILLINOIS
DEPARTMENT OF TRANSPORTATION**

**BOOK ROAD
PAVEMENT MARKING PLAN**

SCALE: 1" = 50 ft SHEET NO. 2 OF 6 SHEETS STA. 38+00 TO STA. 66+00

F.A.U. RTE. 0082	SECTION 11-00149-00-RS	COUNTY WILL	TOTAL SHEETS 30	SHEET NO. 13
CONTRACT NO. 63659			FED. ROAD DIST. NO. 1 ILLINOIS FED. AID PROJECT	

FILE NAME: D:\Nepers\11a_25357864_Book\Book.dwg; Drawings\Plan\Prof\1a\Fmk2.dwg