
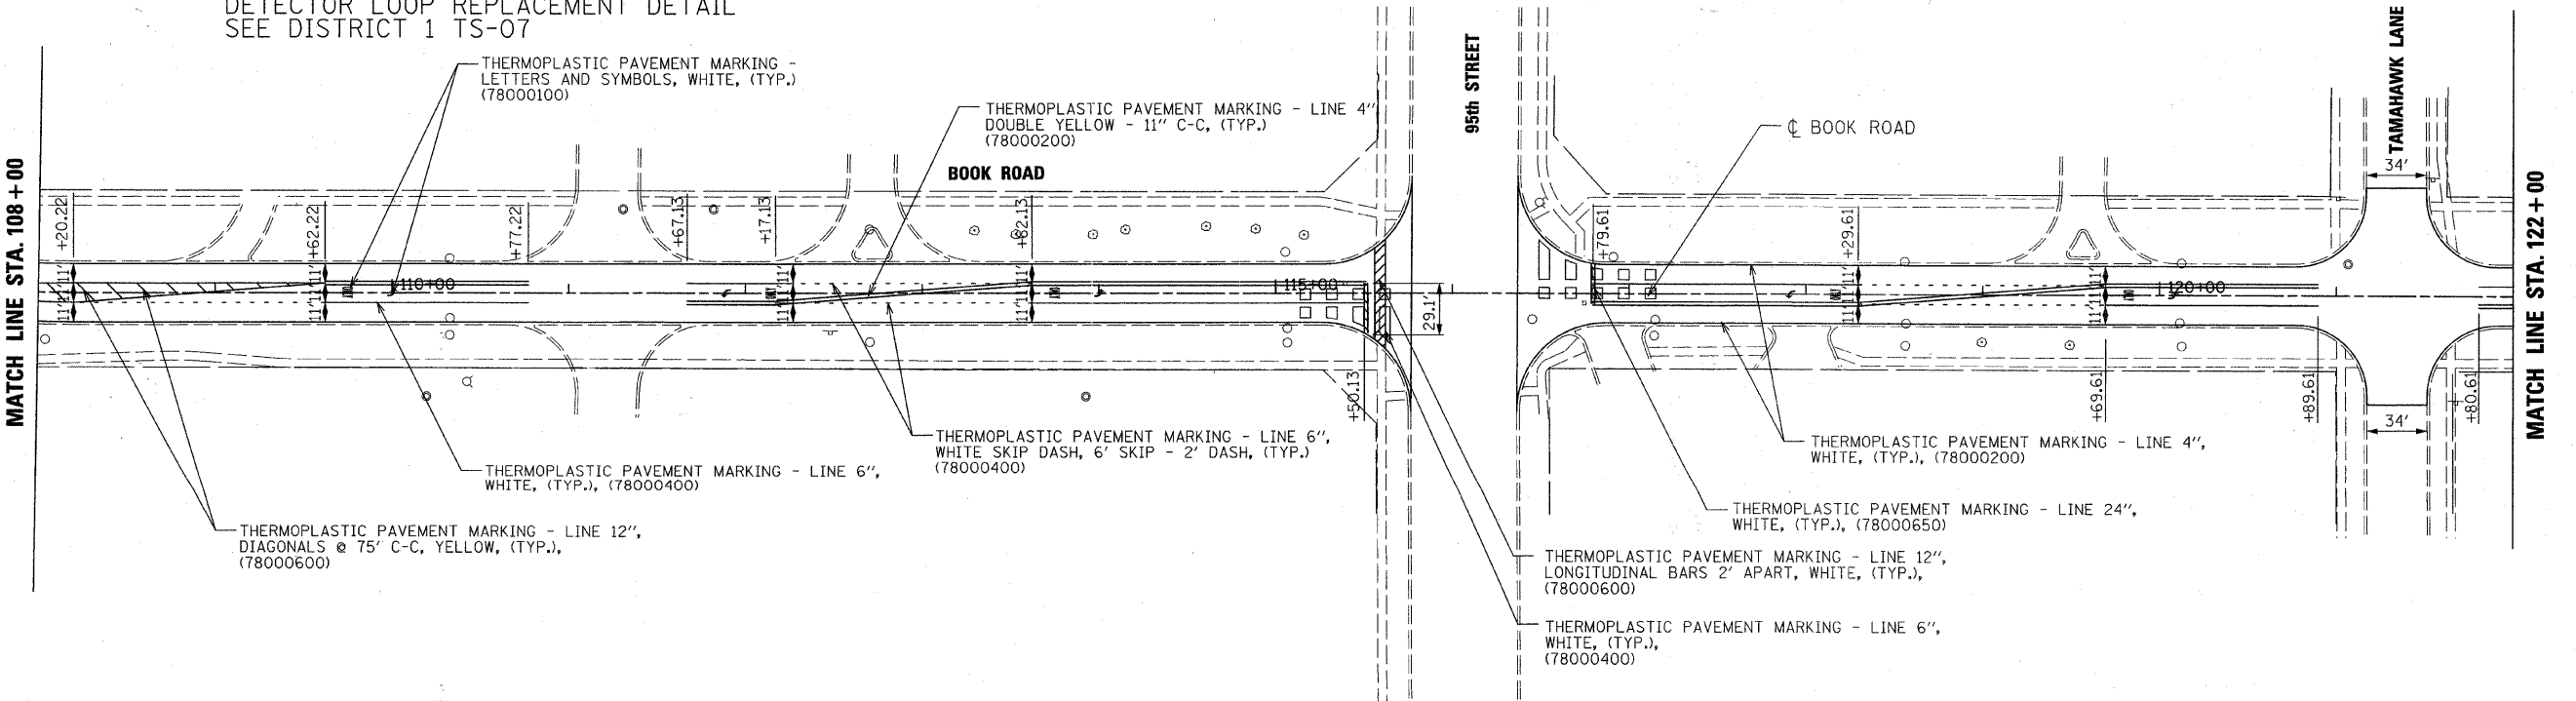


DETECTOR LOOP REPLACEMENT  
SEE DISTRICT 1 TS-07

TRAFFIC SIGNAL LEGEND

	PROPOSED	EXISTING
SIGNAL POST		
HANDHOLE		
DETECTOR LOOP		

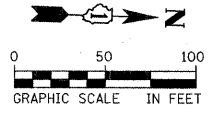

FILE NAME = D:\Nepier\11e\_25357584\_BookRd\_Pavement\Drawings\10-BookRd\_Pavement\11e\_V1mk4.dgn



USER NAME = #USER#	DESIGNED - EVI	REVISED -
PLOT SCALE = 50.0000' / IN.	DRAWN - KJB	REVISED -
PLOT DATE = 11/29/2011 10:18:01 AM	CHECKED - DAK	REVISED -
	DATE - 10/24/2011	REVISED -

STATE OF ILLINOIS  
DEPARTMENT OF TRANSPORTATION

<b>BOOK ROAD PAVEMENT MARKING PLAN</b>	
SCALE: 1" = 50 ft	SHEET NO. 4 OF 6 SHEETS
STA. 94+00	TO STA. 122+00

F.A.U. RTE. 0082	SECTION 11-00149-00-RS	COUNTY WILL	TOTAL SHEETS 30	SHEET NO. 15
CONTRACT NO. 63659			ILLINOIS FED. AID PROJECT	