


DATE	
BY	
FINISHED SURVEY	
PLOTTED	
NOTE BOOK	
AS CHECKED	
NO.	

DATE	
BY	
ORIGINAL SURVEY	
PLOTTED	
NOTE BOOK	
AS CHECKED	
NO.	

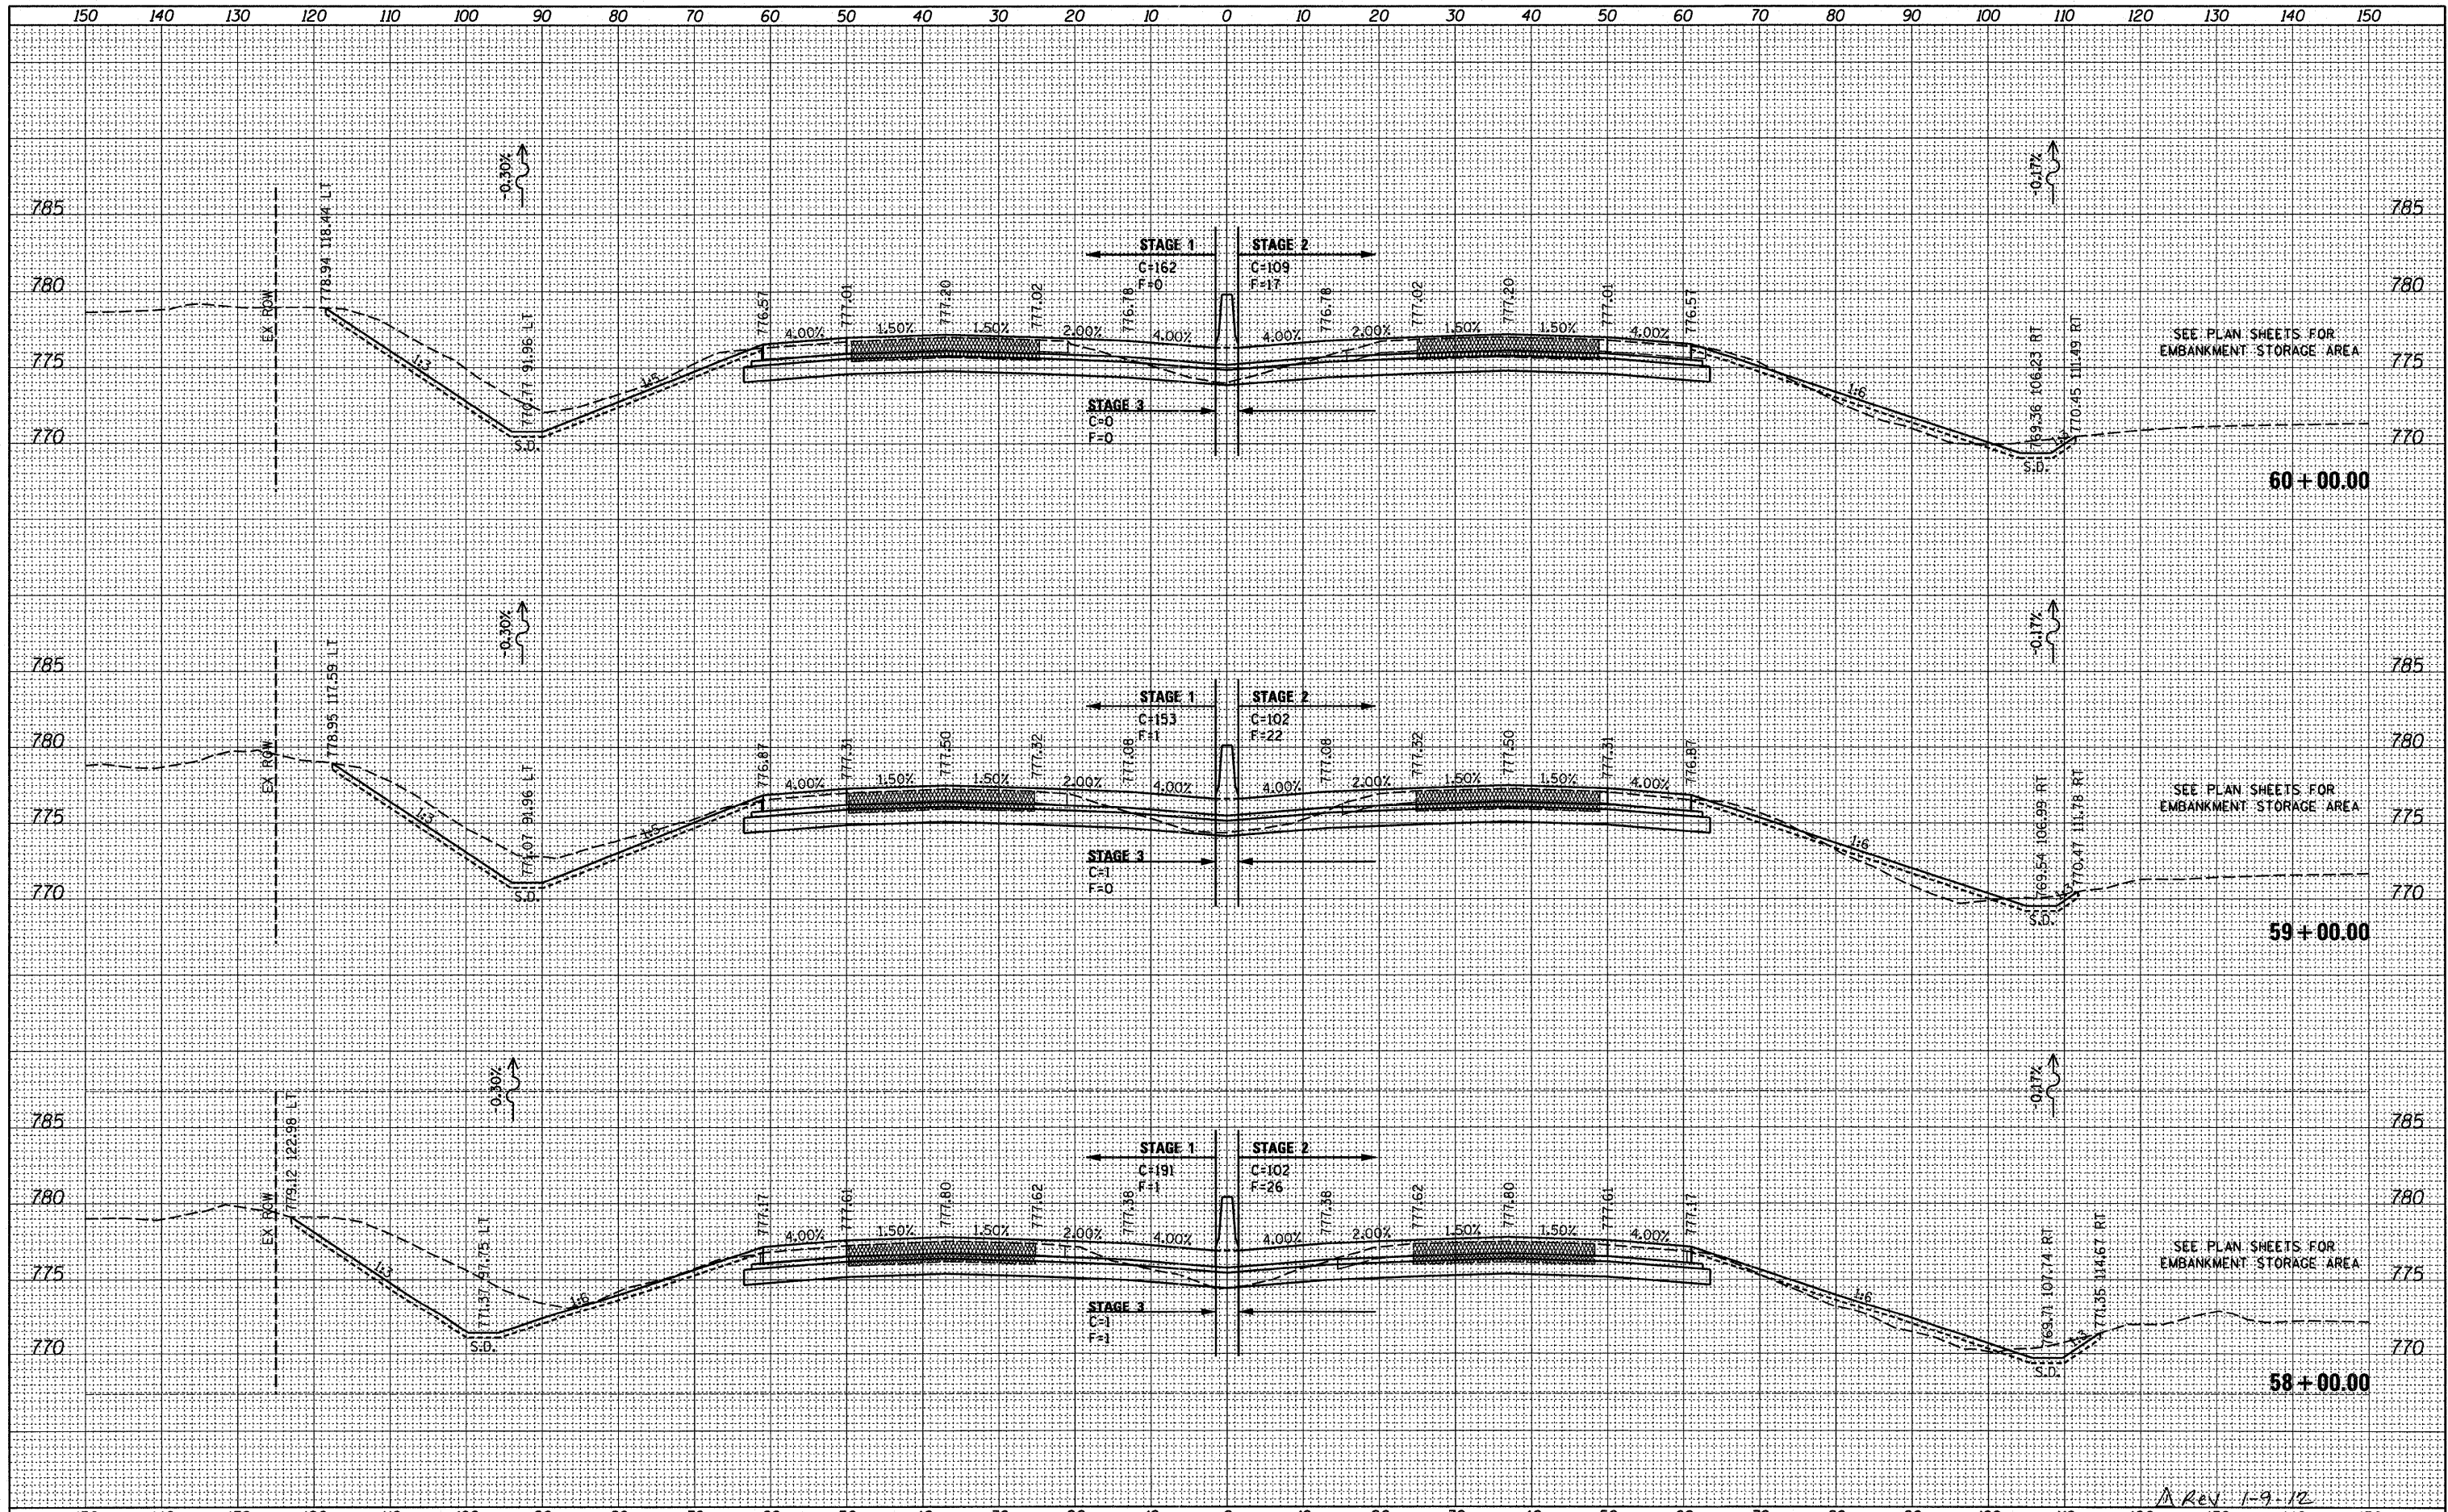

SEE PLAN SHEETS FOR EMBANKMENT STORAGE AREA

SEE PLAN SHEETS FOR EMBANKMENT STORAGE AREA

SEE PLAN SHEETS FOR EMBANKMENT STORAGE AREA

Rev. 1-9-12

**McClure LOCHNER**  
Engineering Associates, Inc.  
**RVA**  
Regional Veterinary & Associates, Inc.

USER NAME = .USERNAME.	DESIGNED -	REVISED -
FILE NAME = *FILE*	DRAWN - BSL	REVISED -
PLOT SCALE = 10.0000' / IN.	CHECKED - PDS	REVISED -
PLOT DATE = 12/27/2011	DATE - 10-21-2011	REVISED -

**STATE OF ILLINOIS**  
**DEPARTMENT OF TRANSPORTATION**

<b>I-90 CROSS SECTIONS</b>	
SCALE: H: 1"=10'	V: 1"=2.5'
SHEET NO. OF SHEETS	STA. 58+00.00 TO STA. 60+00.00

F.A. RTE.	SECTION	COUNTY	TOTAL SHEETS	SHEET NO.
90	(X2-1) R	WINNEBAGO	510	434
			CONTRACT NO. 64C29	
[ILLINOIS] FED. AID PROJECT				