



CAMPER & TRUCK PARKING LOT  
(LOOKING EAST)

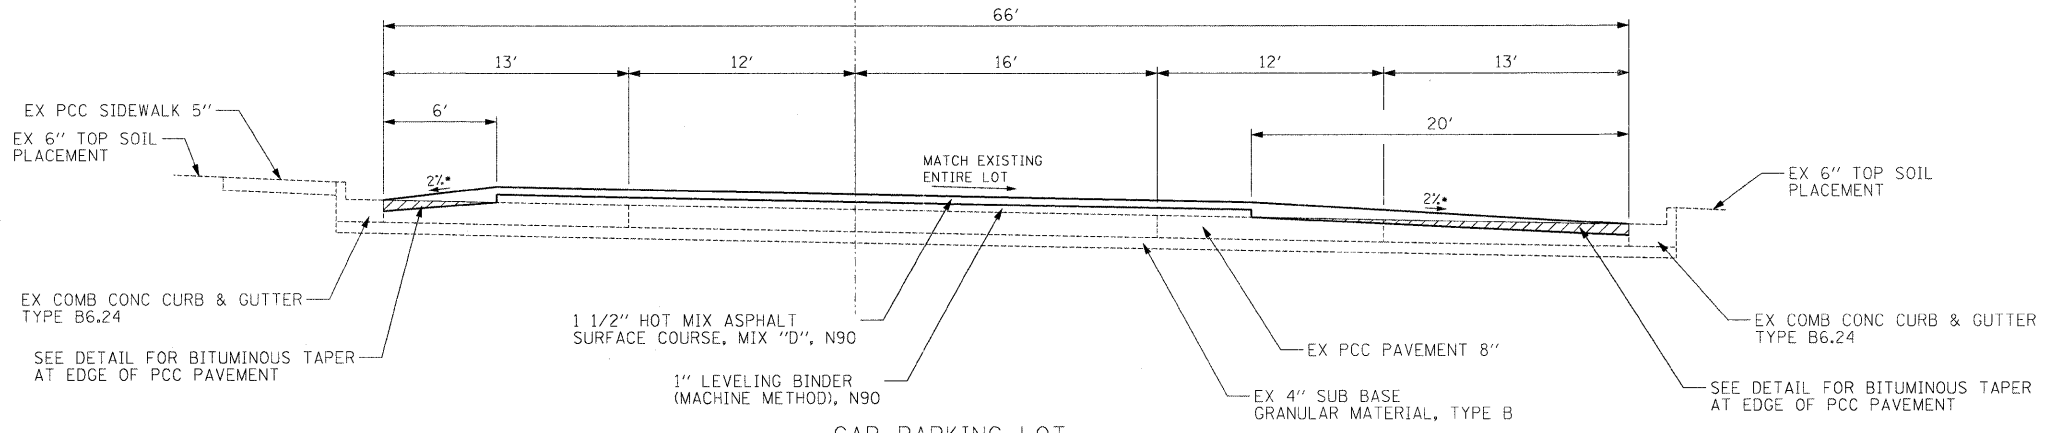

CAR PARKING LOT  
(LOOKING EAST)

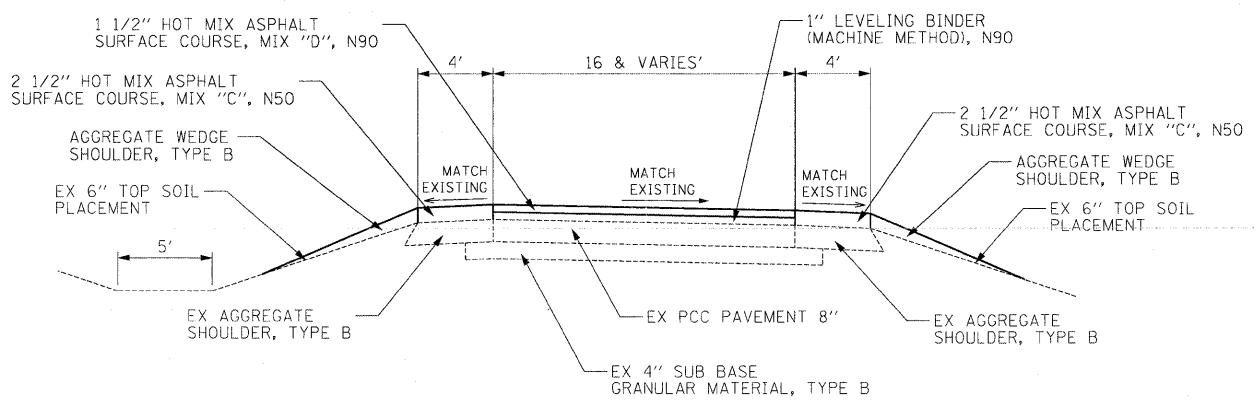

MAINTENANCE ENTRANCE

\* MAX SLOPE 2% FOR HMA TAPER. CONTRACTOR TO VERIFY IN FIELD WIDTH OF HMA TAPER REQUIRED TO NOT EXCEED 2% CROSS SLOPE. TAPER WIDTH SHOWN BASED ON RECORD PLAN TYPICAL SECTIONS ONLY.



USER NAME = .USERNAME.	DESIGNED - CGC	REVISED -
PLOT SCALE = 50.0000' / IN.	DRAWN - CGC	REVISED -
PLOT DATE = 10/19/2011	CHECKED - AM	REVISED -
	DATE - 10/14/2011	REVISED -

STATE OF ILLINOIS  
DEPARTMENT OF TRANSPORTATION

VISITOR CENTER  
TYPICAL SECTIONS

SCALE:	SHEET NO. OF	SHEETS	STA.	TO STA.
--------	--------------	--------	------	---------

F.A.I. RTE. 90	SECTION (X2-1)R	COUNTY WINNEBAGO	TOTAL SHEETS 510	SHEET NO. 29
CONTRACT NO. 64C29				
ILLINOIS FED. AID PROJECT				