



PLAN	SURVEYED	DATE
	PLOTTED	
	NOTED	
	REVISIONS	
	BY	
	DATE	
	NO.	
	FILE NAME	

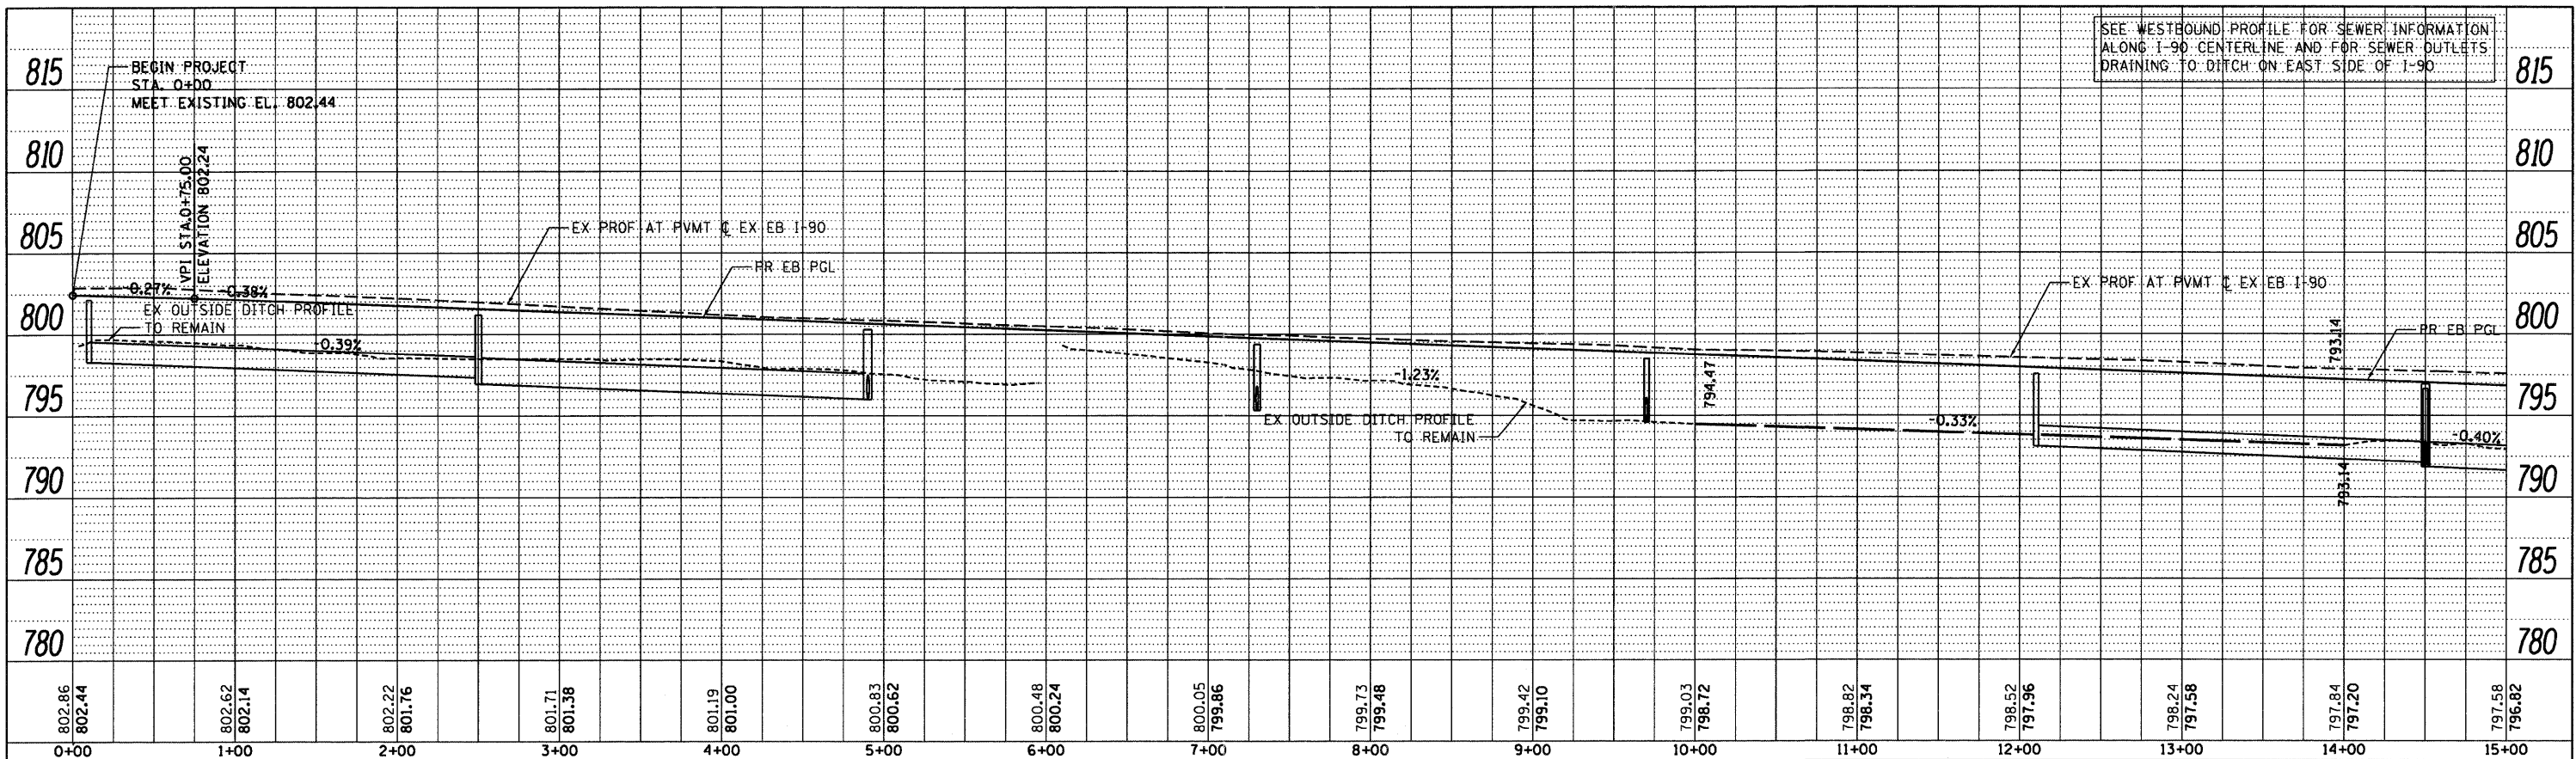

EASTBOUND PROFILE

WESTBOUND PROFILE

PROFILE	SURVEYED	DATE
	PLOTTED	
	NOTED	
	REVISIONS	
	BY	
	DATE	
	NO.	
	FILE NAME	

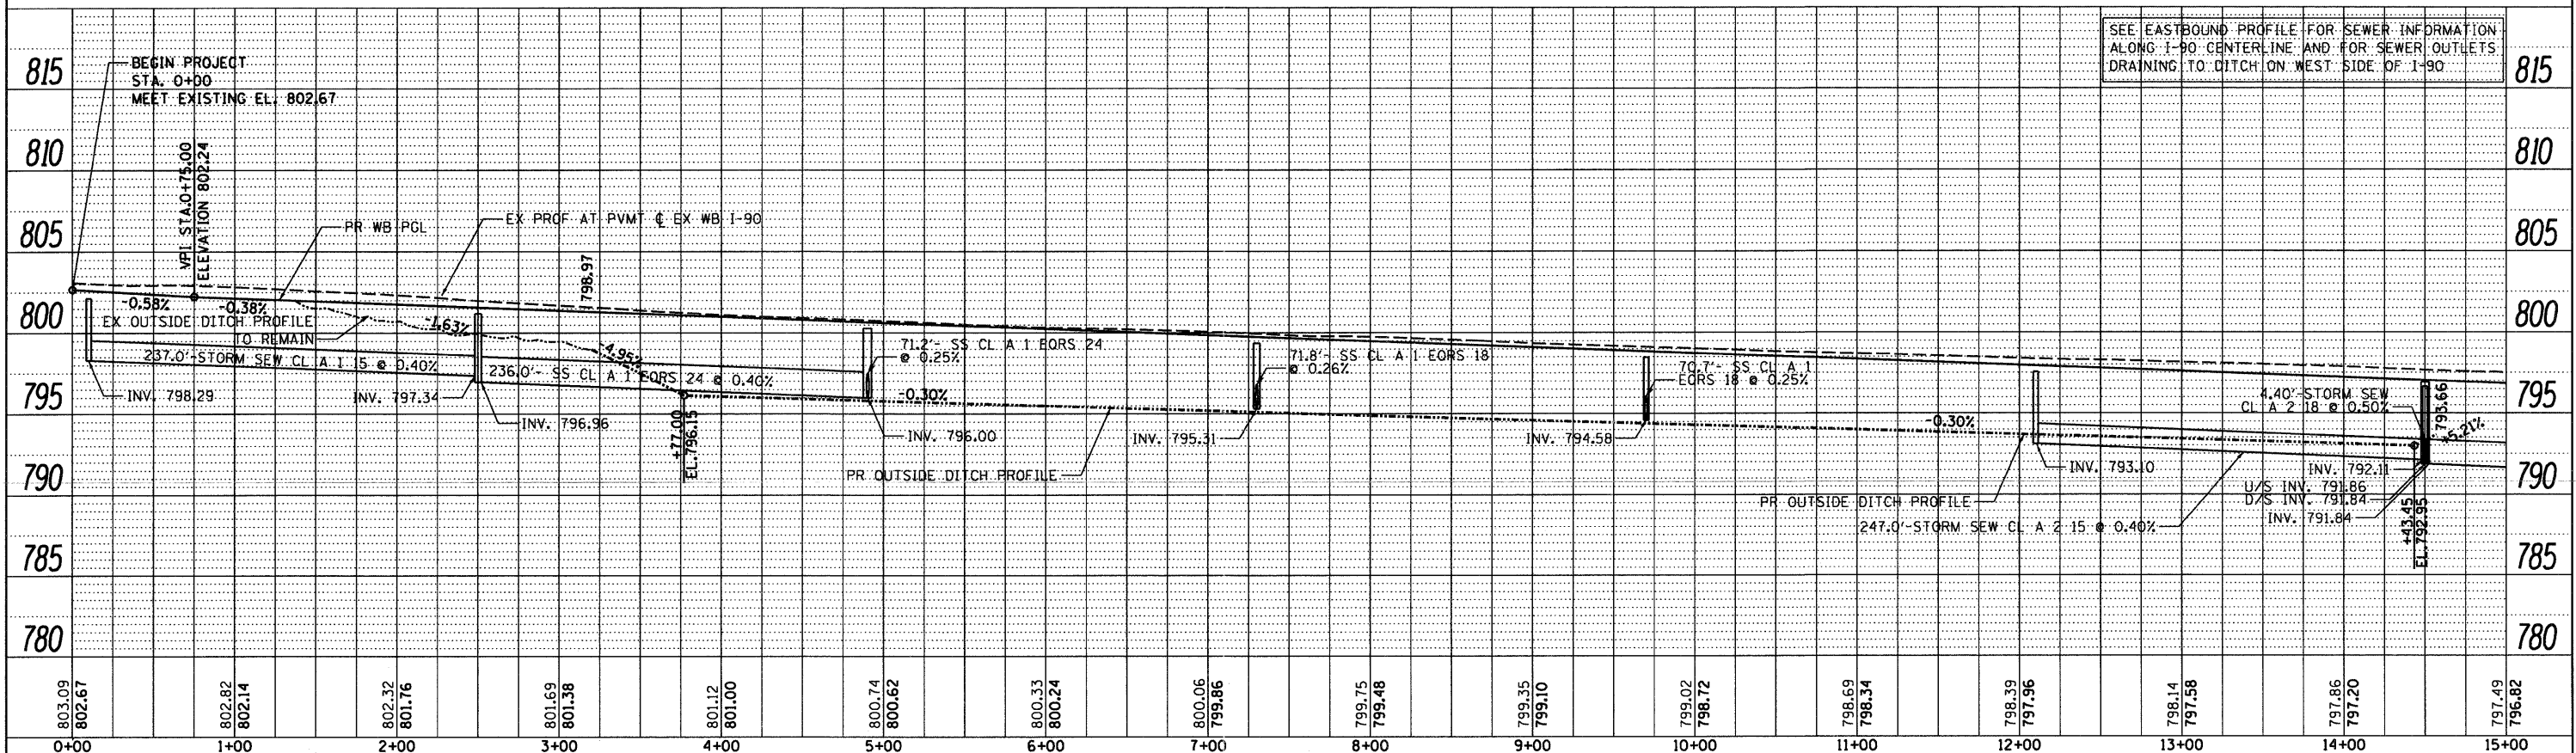

SEE EASTBOUND PROFILE FOR SEWER INFORMATION ALONG I-90 CENTERLINE AND FOR SEWER OUTLETS DRAINING TO DITCH ON WEST SIDE OF I-90

 	USER NAME = ..USERNAME.. PLOT SCALE = 50.0000' / IN. PLOT DATE = 10/19/2011	DESIGNED - DRAWN - BSL CHECKED - PDS DATE - 10-21-2011	REVISED - REVISED - REVISED - REVISED -	<b>STATE OF ILLINOIS</b> <b>DEPARTMENT OF TRANSPORTATION</b>	<b>PROPOSED I-90 MAINLINE PROFILES</b>	SCALE:	SHEET NO. OF SHEETS	STA. 0+00 TO STA. 15+00	SECTION (X2-1) R COUNTY WINNEBAGO TOTAL SHEETS 510 SHEET NO. 90 CONTRACT NO. 64C29	ILLINOIS FED. AID PROJECT
	SEE WESTBOUND PROFILE FOR SEWER INFORMATION ALONG I-90 CENTERLINE AND FOR SEWER OUTLETS DRAINING TO DITCH ON EAST SIDE OF I-90									