



| | | | |
|------|-----------|----|------|
| PLAN | SURVEYED | BY | DATE |
| | PLOTTED | | |
| | NOTED | | |
| | REVISIONS | | |
| | NO. OF | | |
| | FILE | | |
| | NAME | | |

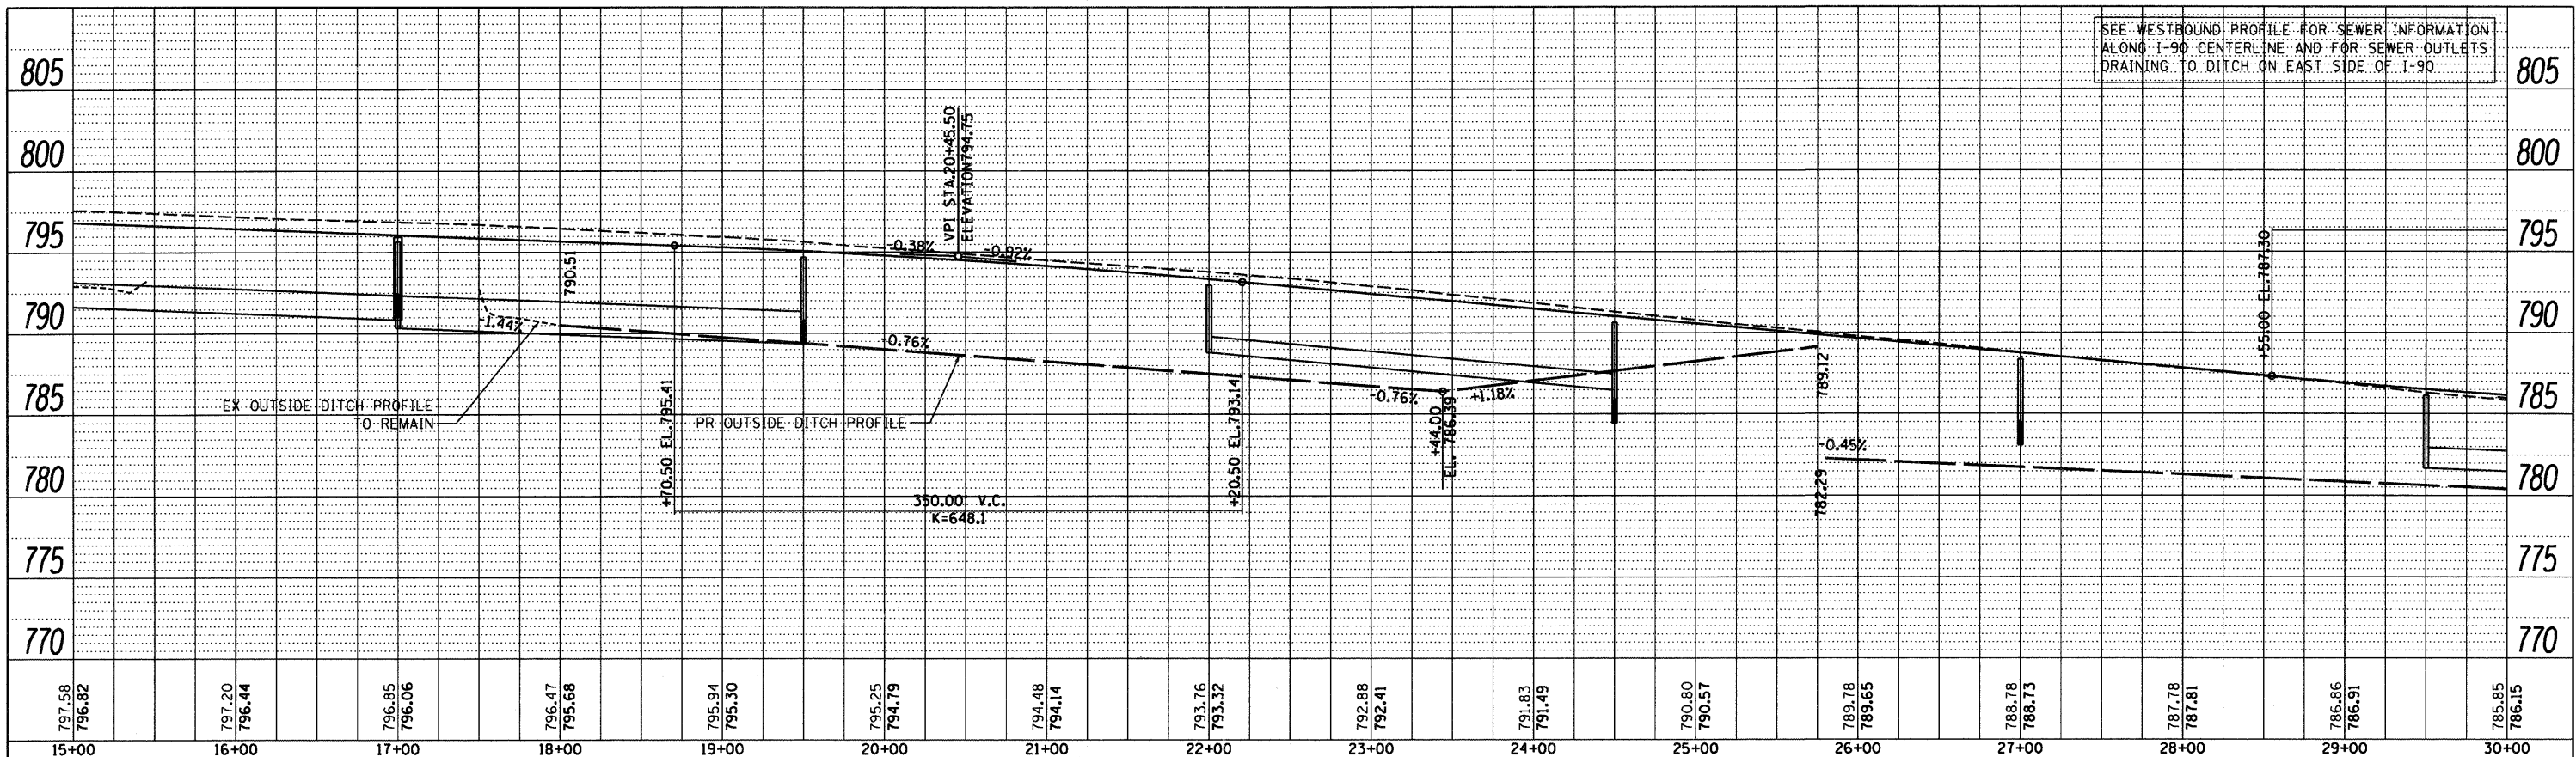

EASTBOUND PROFILE

WESTBOUND PROFILE

| | | | |
|---------|-----------|----|------|
| PROFILE | SURVEYED | BY | DATE |
| | PLOTTED | | |
| | NOTED | | |
| | REVISIONS | | |
| | NO. OF | | |
| | FILE | | |
| | NAME | | |

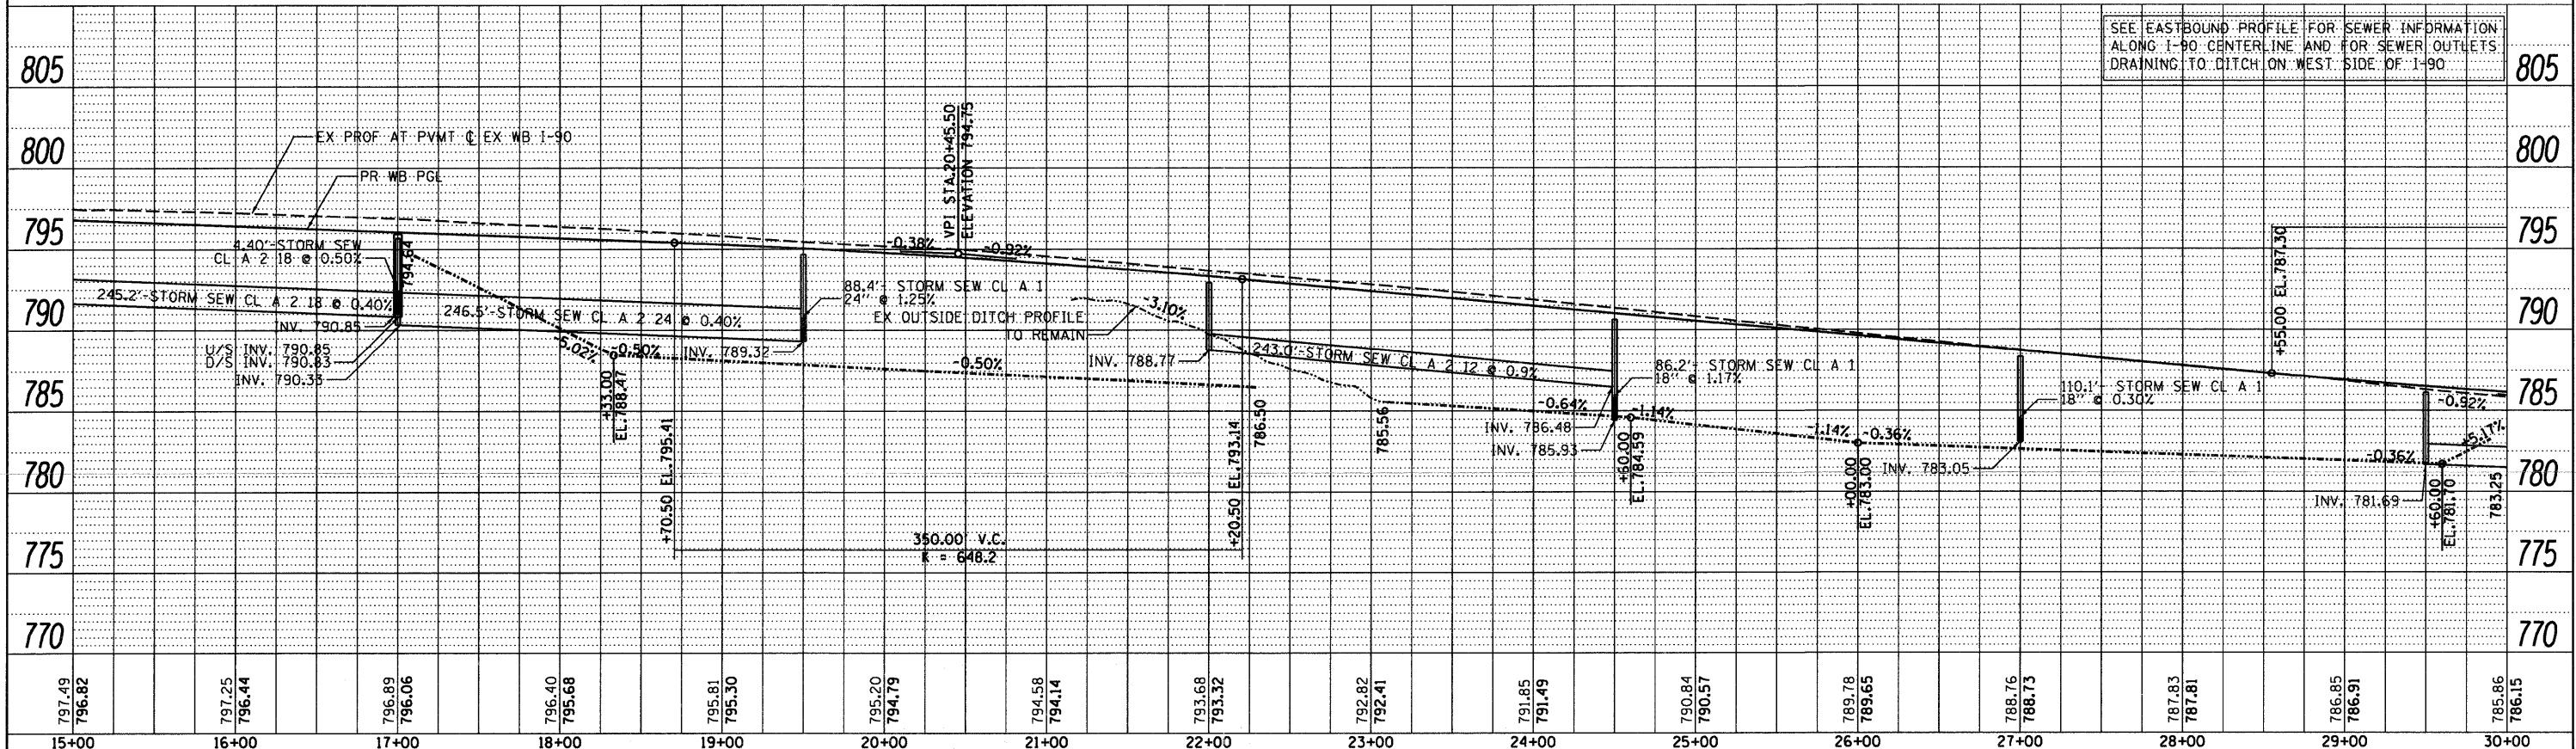

SEE EASTBOUND PROFILE FOR SEWER INFORMATION ALONG I-90 CENTERLINE AND FOR SEWER OUTLETS DRAINING TO DITCH ON WEST SIDE OF I-90

| | | | | | | | | | | | | | | | |
|------------------|------------------|------------------|------------------|------------------|------------------|------------------|------------------|------------------|------------------|------------------|------------------|------------------|------------------|------------------|------------------|
| 15+00 | 16+00 | 17+00 | 18+00 | 19+00 | 20+00 | 21+00 | 22+00 | 23+00 | 24+00 | 25+00 | 26+00 | 27+00 | 28+00 | 29+00 | 30+00 |
| 797.49 796.82 | 797.25 796.44 | 796.89 796.06 | 796.40 795.68 | 795.81 795.30 | 795.20 794.79 | 794.58 794.14 | 793.68 793.32 | 792.82 792.41 | 791.85 791.49 | 790.84 790.57 | 789.78 789.65 | 788.76 788.73 | 787.83 787.81 | 786.85 786.91 | 785.86 786.15 |

McClure LOCHNER
Engineering Associates, Inc.
CIVIL ENGINEERING CONSULTANTS
RWA
QUIGG ENGINEERING, INC.

| | | |
|------------------------------|-------------------|-----------|
| USER NAME = | DESIGNED - | REVISED - |
| PLLOT SCALE = 50.0000' / IN. | DRAWN - BSL | REVISED - |
| PLLOT DATE = 10/19/2011 | CHECKED - PDS | REVISED - |
| | DATE - 10-21-2011 | REVISED - |

STATE OF ILLINOIS
DEPARTMENT OF TRANSPORTATION

| | | | | | |
|--------|-----------|----|--------|------------|---------------|
| SCALE: | SHEET NO. | OF | SHEETS | STA. 15+00 | TO STA. 30+00 |
|--------|-----------|----|--------|------------|---------------|

| | | | | |
|---------------------------|----------|-----------|--------------|-----------|
| F.A. RTE. | SECTION | COUNTY | TOTAL SHEETS | SHEET NO. |
| 90 | (X2-1) R | WINNEBAGO | 510 | 91 |
| CONTRACT NO. 64C29 | | | | |
| ILLINOIS FED. AID PROJECT | | | | |