


STA. 10+65.17  
49.00'  
STA. 11+14.17  
49.00'  
STA. 11+63.17  
22.50'  
STA. 11+85.67

NOTE: LANE 3 AND AUXILIARY  
LANE STRIPED AT 12' (WB & EB)

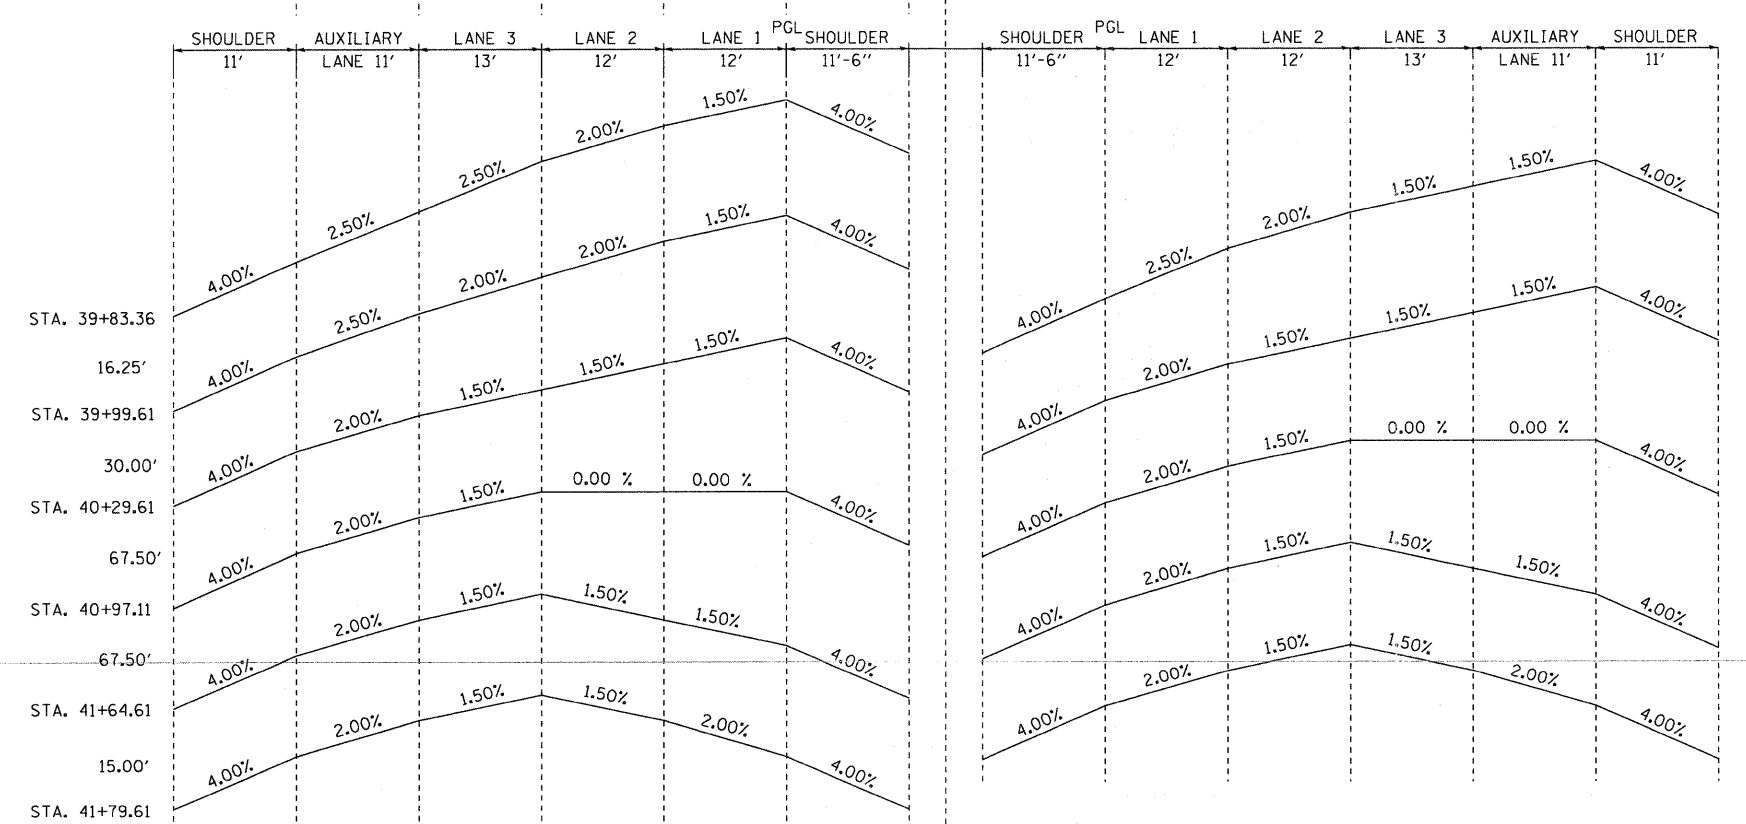

STA. 39+91.20  
22.50'  
STA. 40+13.70  
67.50'  
STA. 40+81.20  
67.50'  
STA. 41+48.70  
15.00'  
STA. 41+63.70

LINE X    LINE A    LINE B    LINE C    LINE D    W.B. PROF. LINE E    LINE F    LINE G    E.B. PROF. LINE H    LINE I    LINE J    LINE K    LINE L    LINE Y

SUPERELEVATION TRANSITION SECTIONS



USER NAME = _USERNAME_	DESIGNED - AWM & JM	REVISED -
FILE NAME = #FILE#	DRAWN - JM	REVISED -
PLOT SCALE = 100.0000' / IN.	CHECKED - ES	REVISED -
PLOT DATE = 10/19/2011	DATE - 02/26/2011	REVISED -

STATE OF ILLINOIS  
DEPARTMENT OF TRANSPORTATION

I-90 SUPERELEVATION DETAIL

SCALE: N.T.S.    SHEET NO.    OF    SHEETS    STA.    TO STA.

F.A. RTE. 90	SECTION (X2-1) R	COUNTY WINNEBAGO	TOTAL SHEETS 510	SHEET NO. 114
CONTRACT NO. 64C29				
ILLINOIS FED. AID PROJECT				