 

 
 


 
 
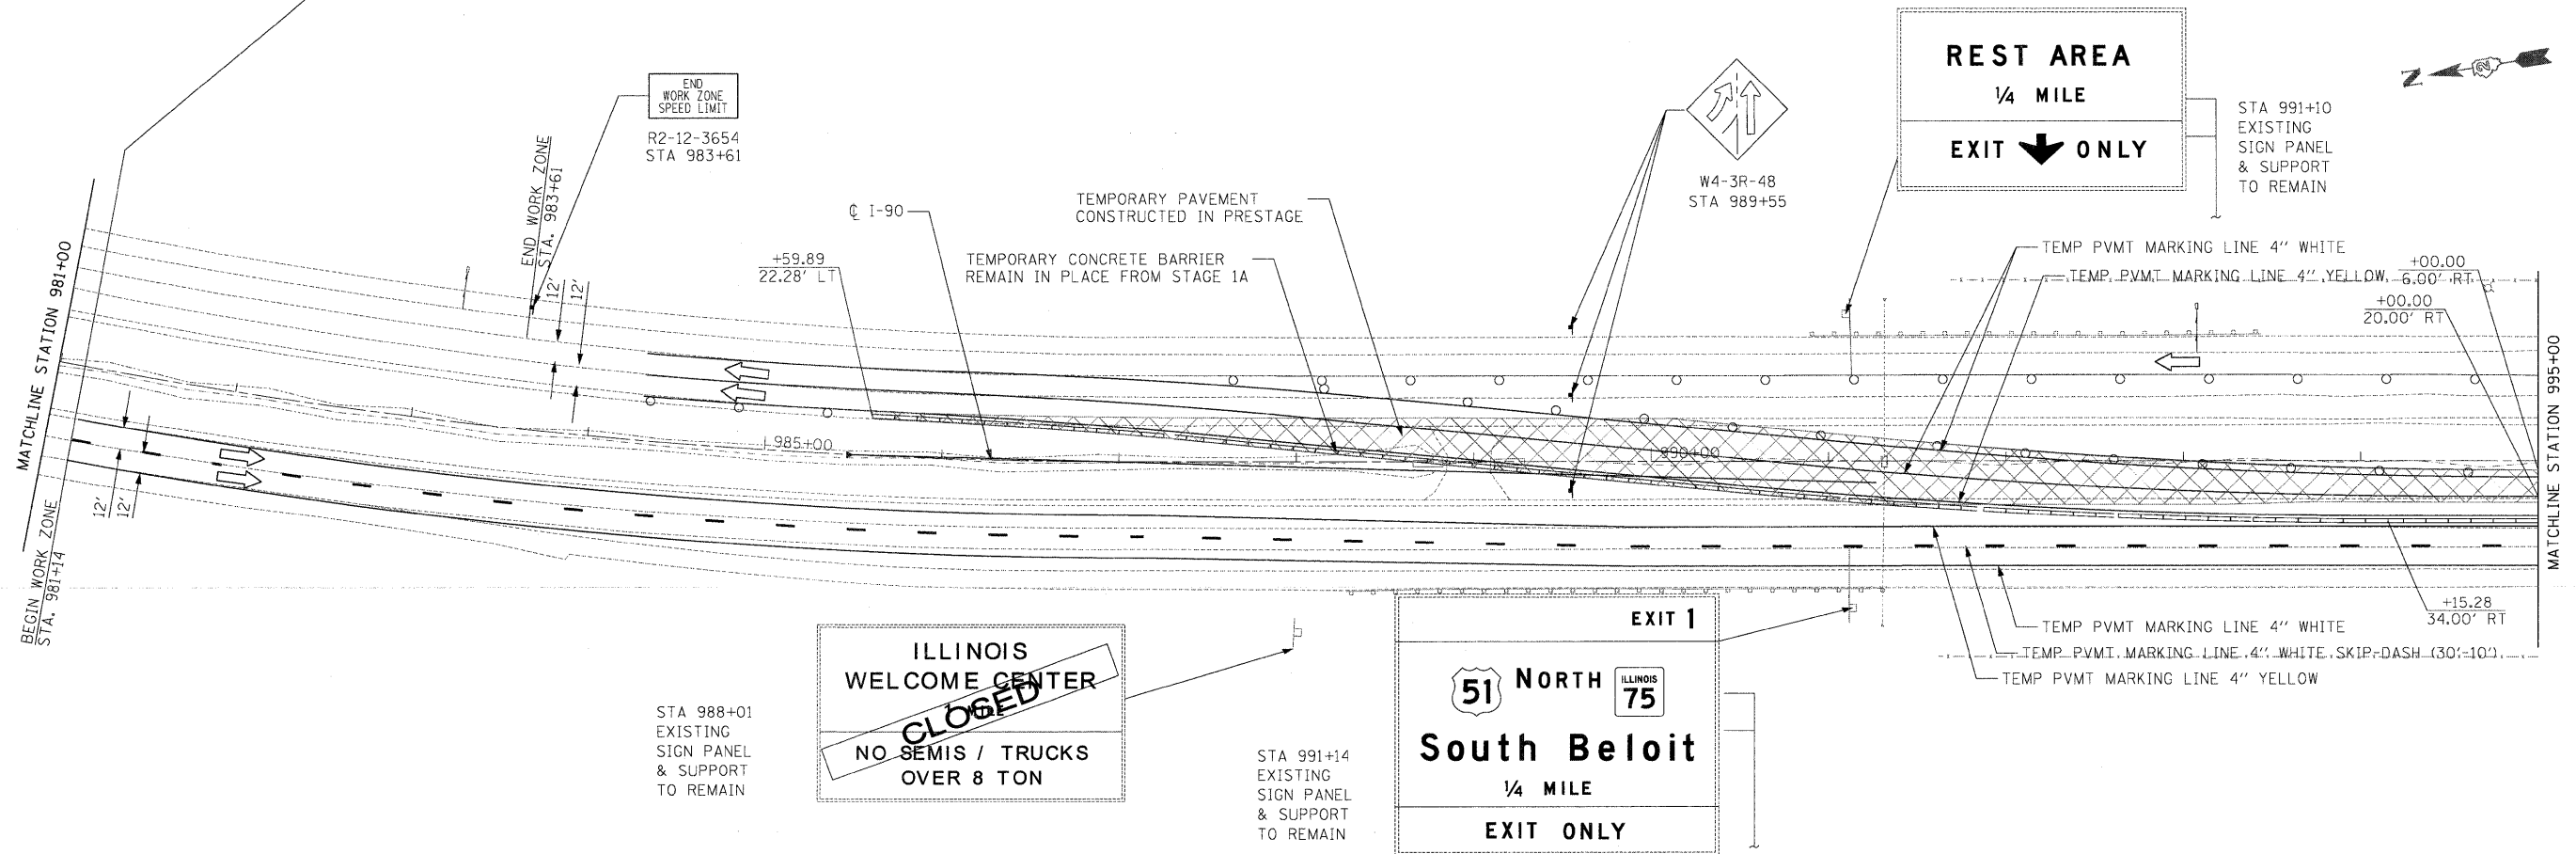
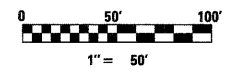
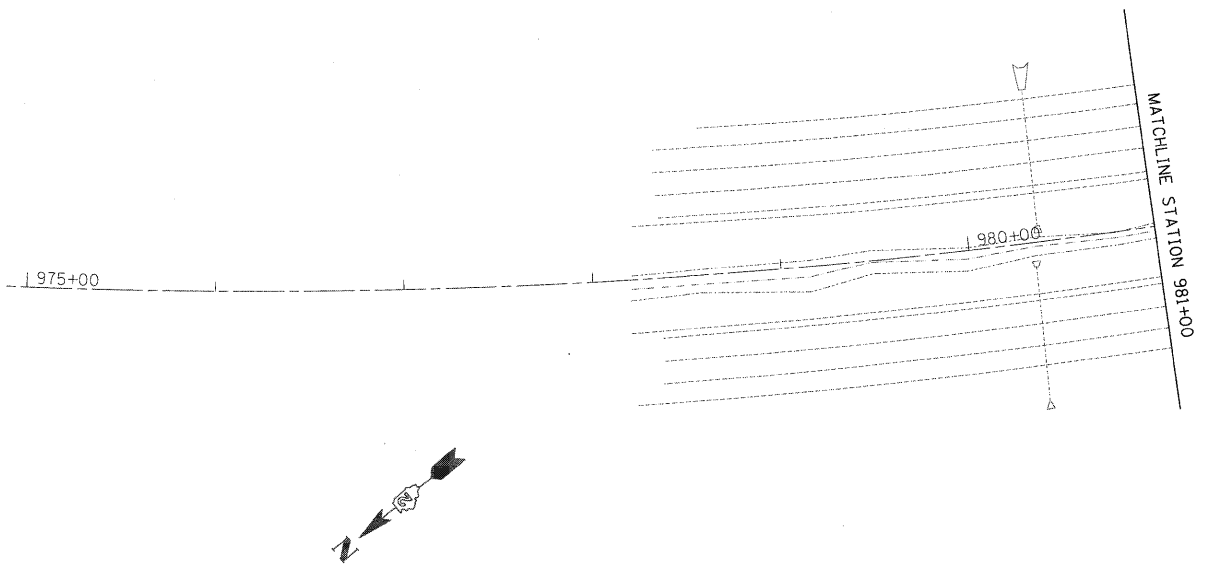
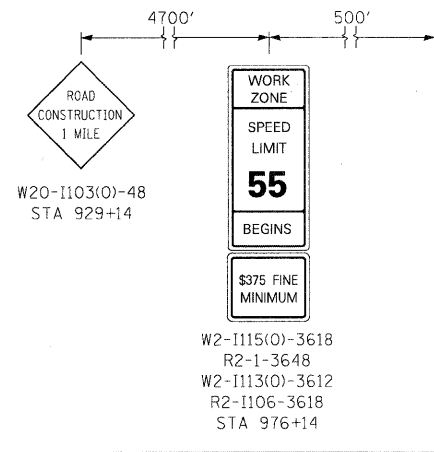



LEGEND

-  WORK ZONE
-  TEMPORARY PAVEMENT
-  TEMPORARY CONCRETE BARRIER
-  DIRECTION OF TRAFFIC
-  DRUMS WITH BI-DIRECTIONAL STEADY BURN LIGHTS @ 50' CENTERS, 25' CENTERS ALONG TAPERS
-  IMPACT ATTENUATOR, TEMPORARY
-  VERTICAL PANEL
-  TYPE III BARRICADE WITH FLASHING LIGHTS



  	USER NAME = .USERNAME.	DESIGNED - CGC	REVISED -	STATE OF ILLINOIS DEPARTMENT OF TRANSPORTATION	MOT I-90 STAGE 1B	F.A.I. RTE. 90	SECTION (X2-1)R	COUNTY WINNEBAGO	TOTAL SHEETS 510	SHEET NO. 158
	PLOT SCALE = 50,0000' / IN. PLOT DATE = 10/19/2011	CHECKED - AM DATE - 10/14/2011	REVISED - REVISED - REVISED -			SCALE: 1"=50' SHEET NO. OF SHEETS STA. 981+00 TO STA. 995+00	CONTRACT NO. 64C29 ILLINOIS FED. AID PROJECT			