
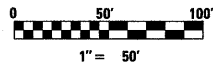


LEGEND

- WORK ZONE
- TEMPORARY PAVEMENT
- TEMPORARY CONCRETE BARRIER
- DIRECTION OF TRAFFIC
- DRUMS WITH BI-DIRECTIONAL STEADY BURN LIGHTS @ 50' CENTERS, 25' CENTERS ALONG TAPERS
- IMPACT ATTENUATOR, TEMPORARY
- VERTICAL PANEL

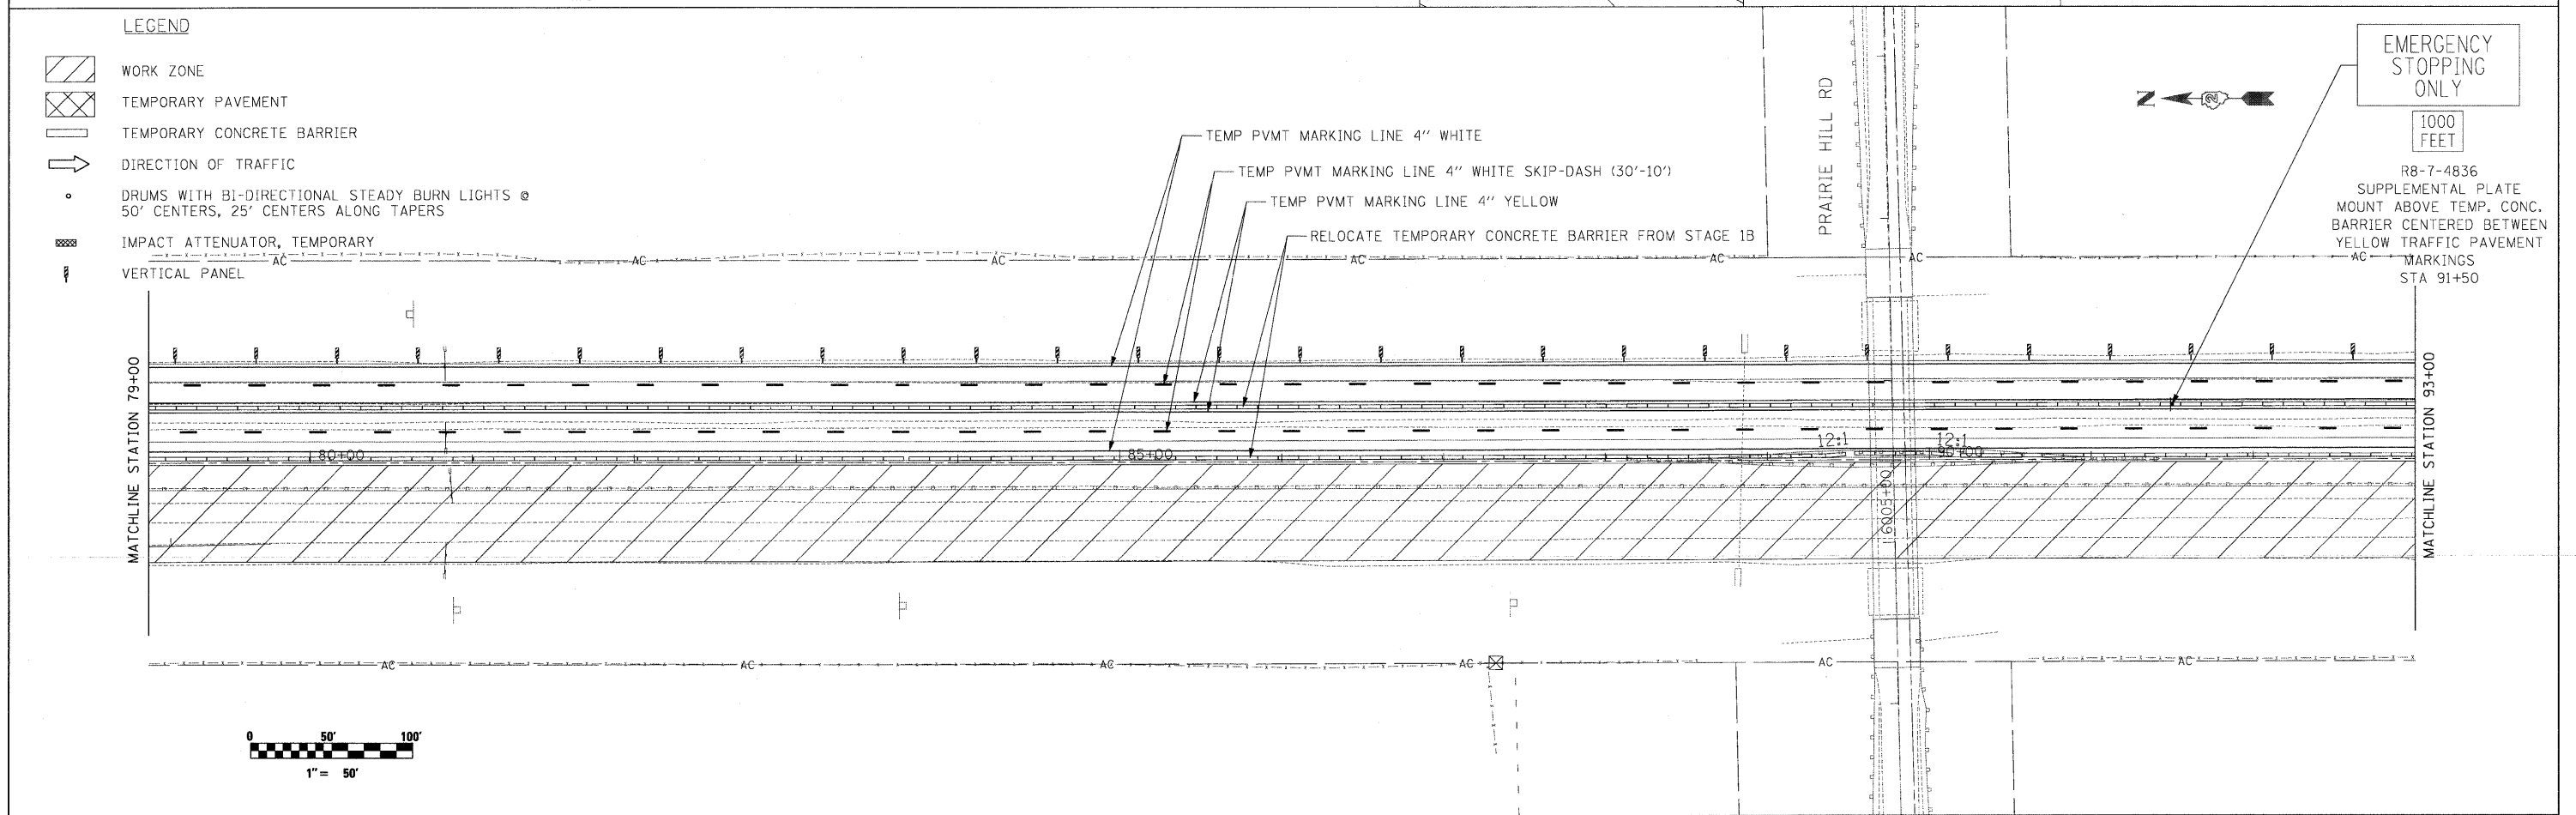

 	USER NAME = .USERNAME.	DESIGNED - CGC	REVISED -	STATE OF ILLINOIS DEPARTMENT OF TRANSPORTATION	MOT I-90 STAGE 2A		F.A.I. RTE.	SECTION	COUNTY	TOTAL SHEETS	SHEET NO.
	PLOT SCALE = 50.0000' / IN.	DRAWN - CGC	REVISED -		90	(X2-1)R	WINNEBAGO	510	177	CONTRACT NO. 64C29	
	PLOT DATE = 10/19/2011	CHECKED - AM	REVISED -	SCALE: 1"=50'		SHEET NO. OF SHEETS		STA. 65+00 TO STA. 93+00		ILLINOIS FED. AID PROJECT	
		DATE = 10/14/2011	REVISED -								