


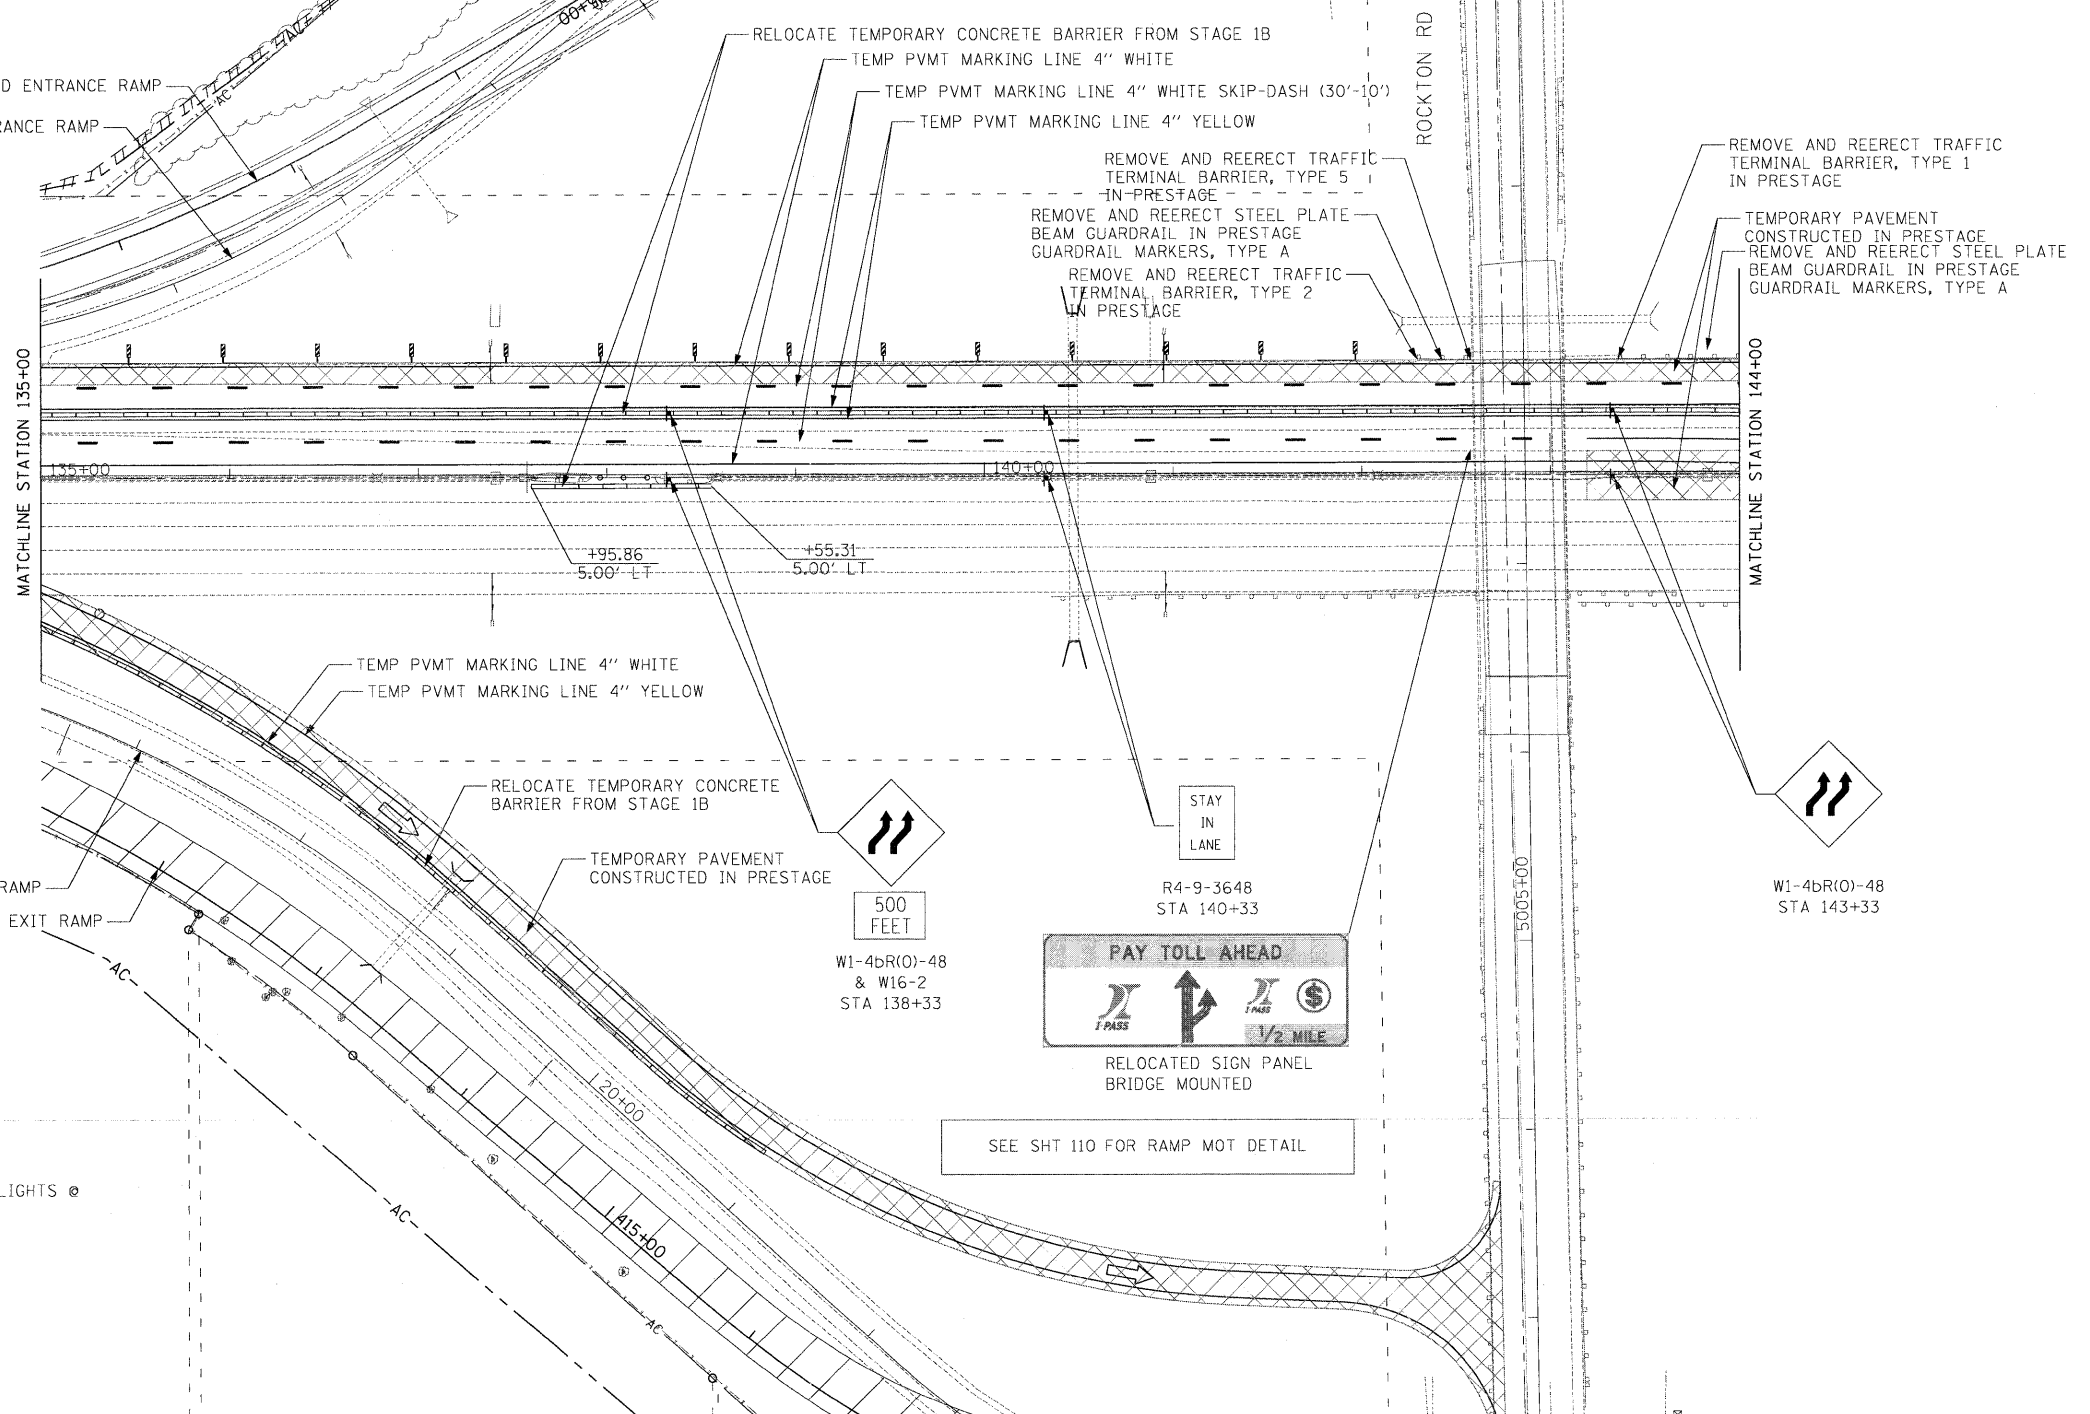


PR WESTBOUND ROCKTON RD ENTRANCE RAMP  
 EX WESTBOUND ROCKTON RD ENTRANCE RAMP

EX EASTBOUND ROCKTON RD EXIT RAMP  
 PR EASTBOUND ROCKTON RD EXIT RAMP



**LEGEND**

- WORK ZONE
- TEMPORARY PAVEMENT
- TEMPORARY CONCRETE BARRIER
- DIRECTION OF TRAFFIC
- DRUMS WITH BI-DIRECTIONAL STEADY BURN LIGHTS @ 50' CENTERS, 25' CENTERS ALONG TAPERS
- IMPACT ATTENUATOR, TEMPORARY
- VERTICAL PANEL

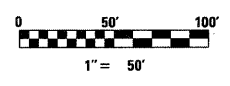

**McClure LOCHNER**  
 ENGINEERS, INC.  
 RWA  
 REGIONAL WORKS & ASSOCIATES, INC.

USER NAME = .USERNAME.	DESIGNED - CGC	REVISED -
PLOT SCALE = 50.0000' / IN.	DRAWN - CGC	REVISED -
PLOT DATE = 10/19/2011	CHECKED - AM	REVISED -
	DATE - 10/14/2011	REVISED -

**STATE OF ILLINOIS  
 DEPARTMENT OF TRANSPORTATION**

**MOT I-90 STAGE 2A**

SCALE: 1"=50' SHEET NO. OF SHEETS STA. 135+00 TO STA. 144+00

F.A.I. RTE.	SECTION	COUNTY	TOTAL SHEETS	SHEET NO.
90	(X2-1)R	WINNEBAGO	510	180
				CONTRACT NO. 64C29
ILLINOIS FED. AID PROJECT				