
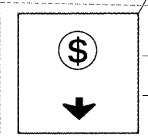
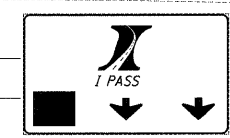


WORK ZONE
SPEED LIMIT
45
BEGINS
\$375 FINE
MINIMUM

W2-1115(0)-3618
R2-1-3648
W2-1113(0)-3612
R2-1106-3618
STA 217+00

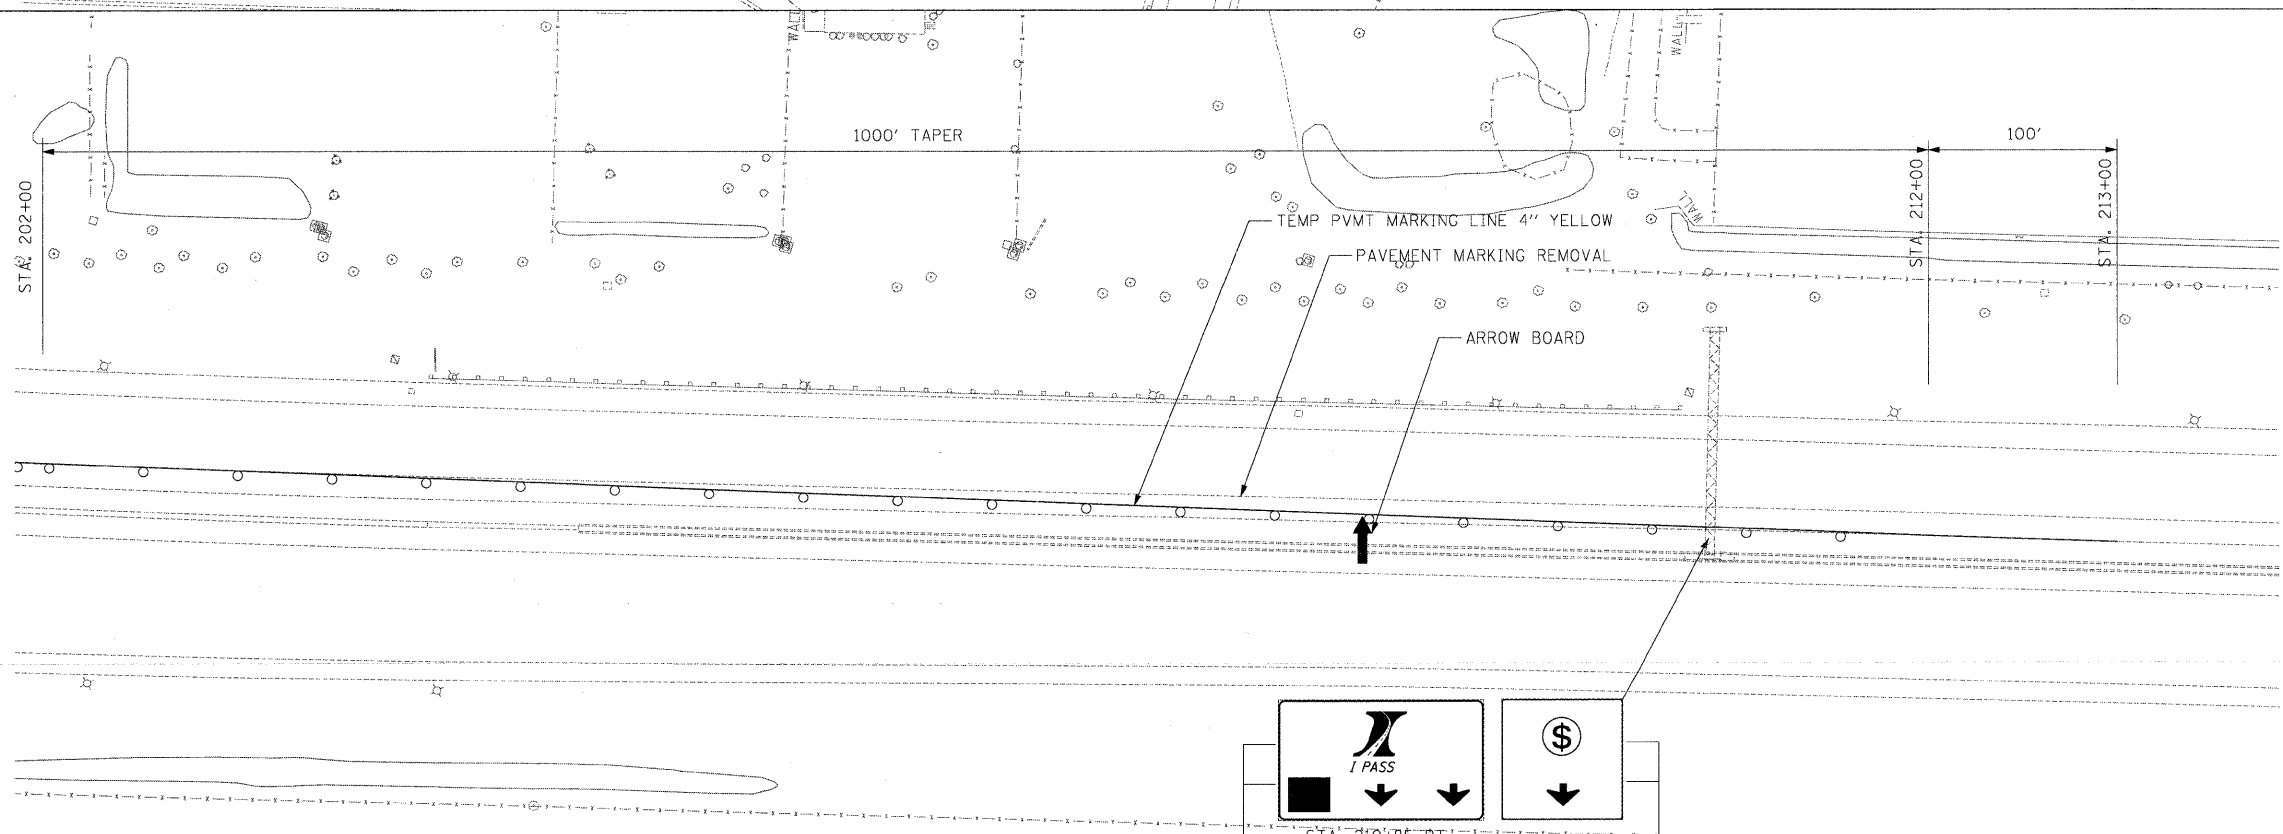

STA: 210+85 RT

EXISTING SIGN
AND SUPPORT
TO REMAIN
COVER ARROW

McClure LOCHNER
Engineering Associates, Inc.
RWA
Engineering & Construction, Inc.
O&E
QUIGG ENGINEERING, INC.

USER NAME = .USERNAME	DESIGNED - CGC	REVISED -
DRAWN - CGC	REVISED -	
CHECKED - AM	REVISED -	
DATE - 10/14/2011	REVISED -	

**STATE OF ILLINOIS
DEPARTMENT OF TRANSPORTATION**

MOT I-90 STAGE 2A

SCALE: 1"=50' SHEET NO. OF SHEETS STA. +00 TO STA. +00

F.A.I. RTE. 90	SECTION (X2-1)R	COUNTY WINNEBAGO	TOTAL SHEETS 510	SHEET NO. 183
CONTRACT NO. 64C29				
ILLINOIS FED. AID PROJECT				