


NOTE:
 BARRICADES AND FLASHING ARROW SHALL BE PLACED
 ACCORDING TO TOLLWAY STANDARD E2-02 LANE
 CLOSURE DETAIL

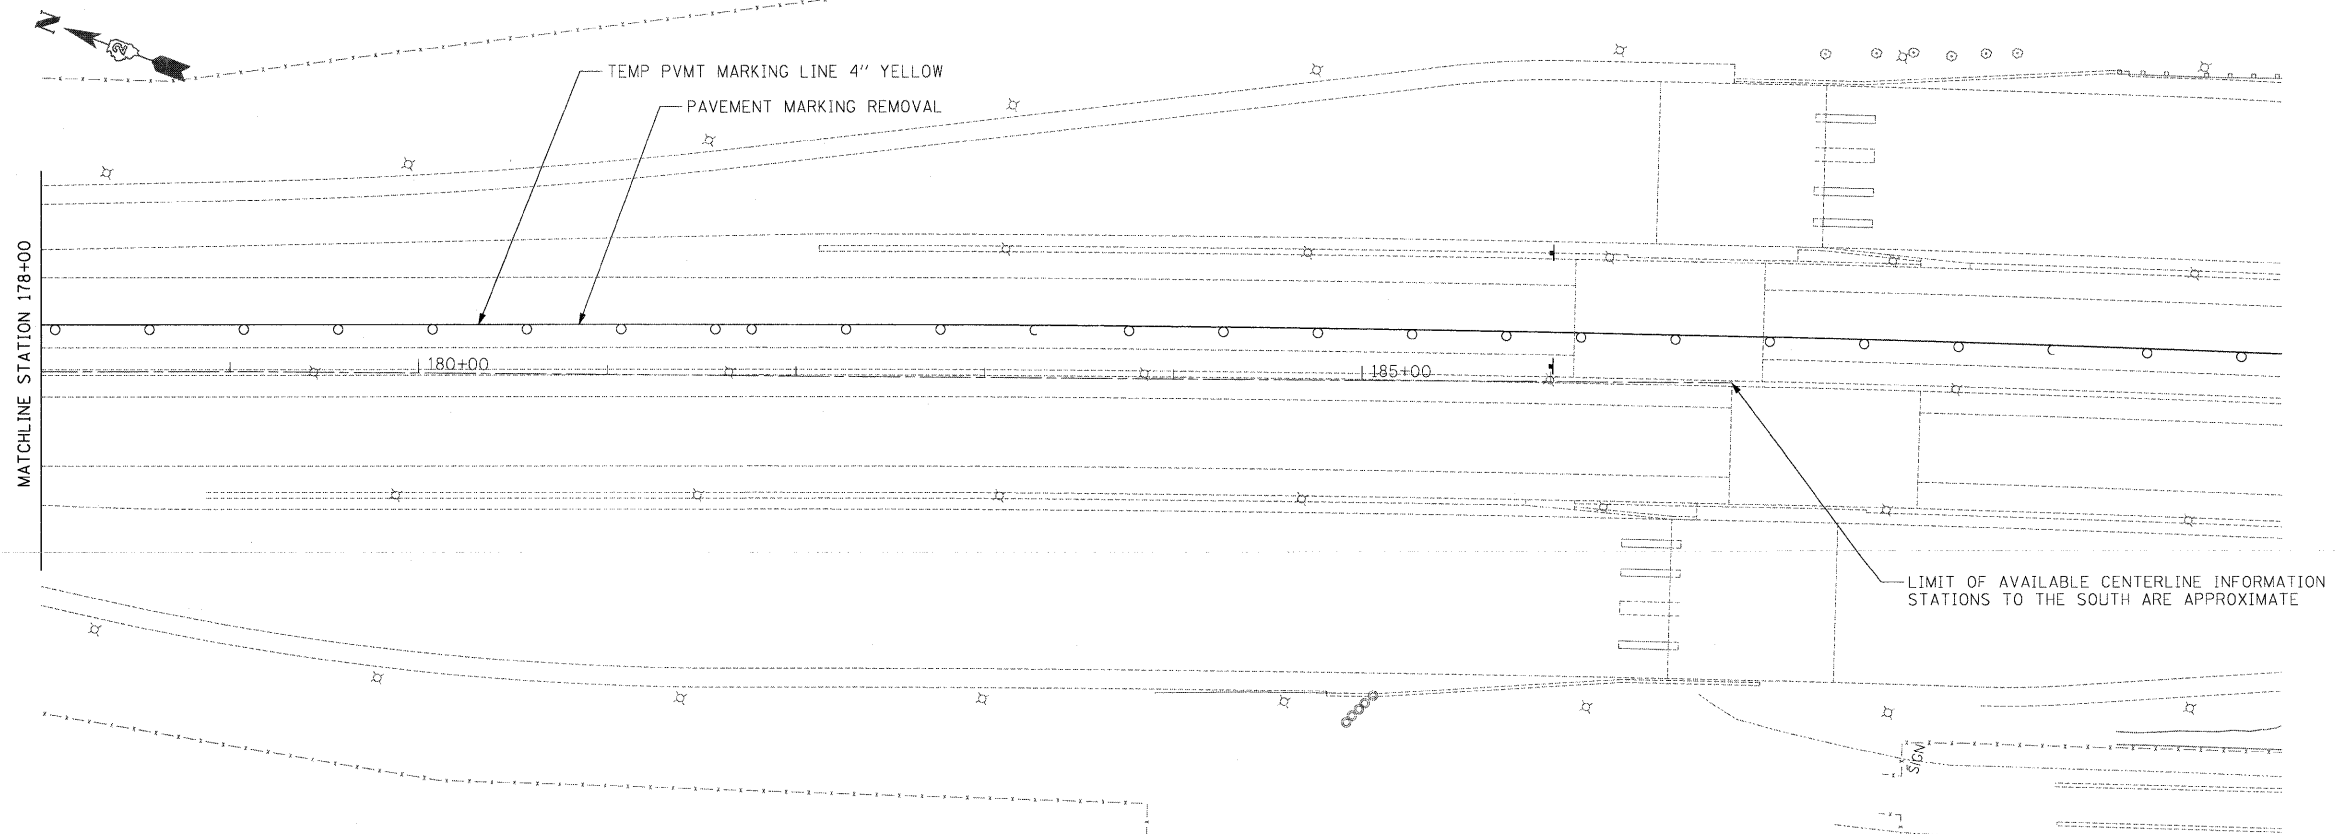

LIMIT OF AVAILABLE CENTERLINE INFORMATION
 STATIONS TO THE SOUTH ARE APPROXIMATE



USER NAME = .USERNAME.	DESIGNED - CGC	REVISED -
	DRAWN - CGC	REVISED -
PLOT SCALE = 50.0000' / IN.	CHECKED - AM	REVISED -
PLOT DATE = 10/19/2011	DATE - 10/14/2011	REVISED -

**STATE OF ILLINOIS
 DEPARTMENT OF TRANSPORTATION**

MOT I-90 STAGE 2B

SCALE: 1"=50' SHEET NO. OF SHEETS STA. +00 TO STA. +00

F.A.I. RTE. 90	SECTION IX2-1R	COUNTY WINNEBAGO	TOTAL SHEETS 510	SHEET NO. 196
CONTRACT NO. 64C29				
ILLINOIS FED. AID PROJECT				