


F.A.I. RTE.	SECTION	COUNTY	TOTAL SHEETS	SHEET NO.
90	*	WINNEBAGO	546	157
STA.	TO STA.			
	ILLINOIS FED. AID PROJECT			
* X2-11-K, 1HBR, 1HBR-1, 1HBR-2)				

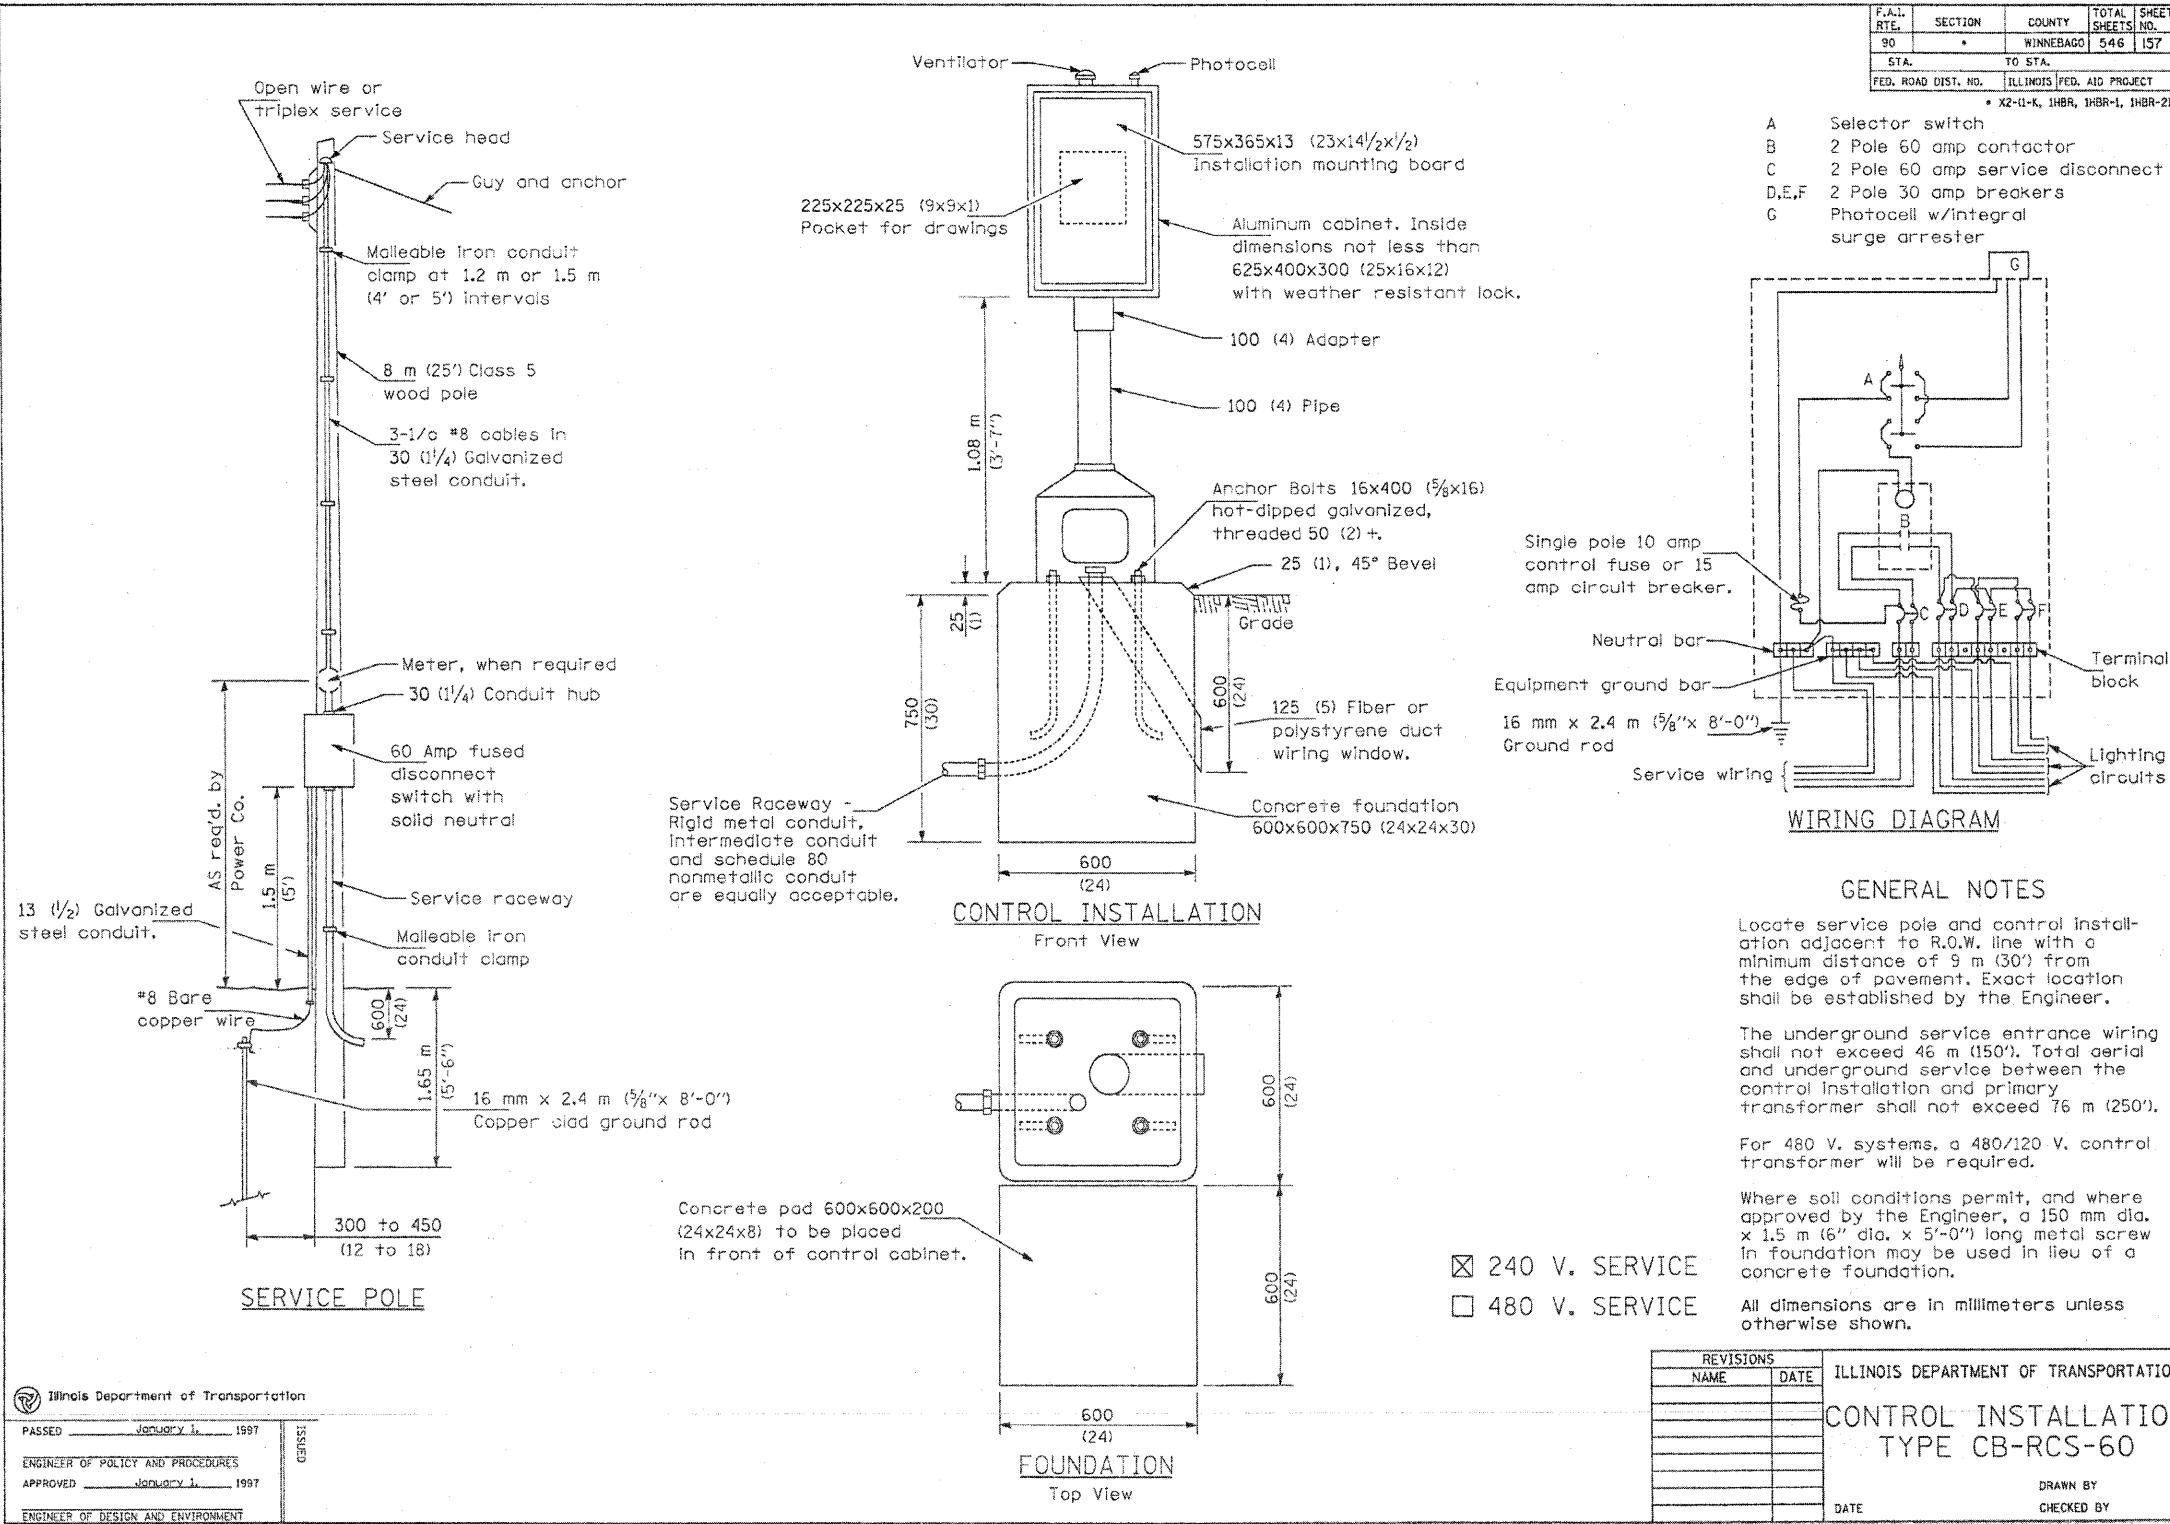

Illinois Department of Transportation

PASSED January 1, 1997

ENGINEER OF POLICY AND PROCEDURES

APPROVED January 1, 1997

ENGINEER OF DESIGN AND ENVIRONMENT

FOR INFORMATION ONLY