
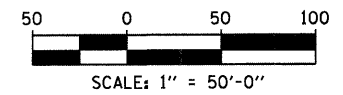


NOTE:
RESIDENT ENGINEER SHALL CONDUCT A SIGN
INVENTORY PRIOR TO BEGINNING OF CONSTRUCTION

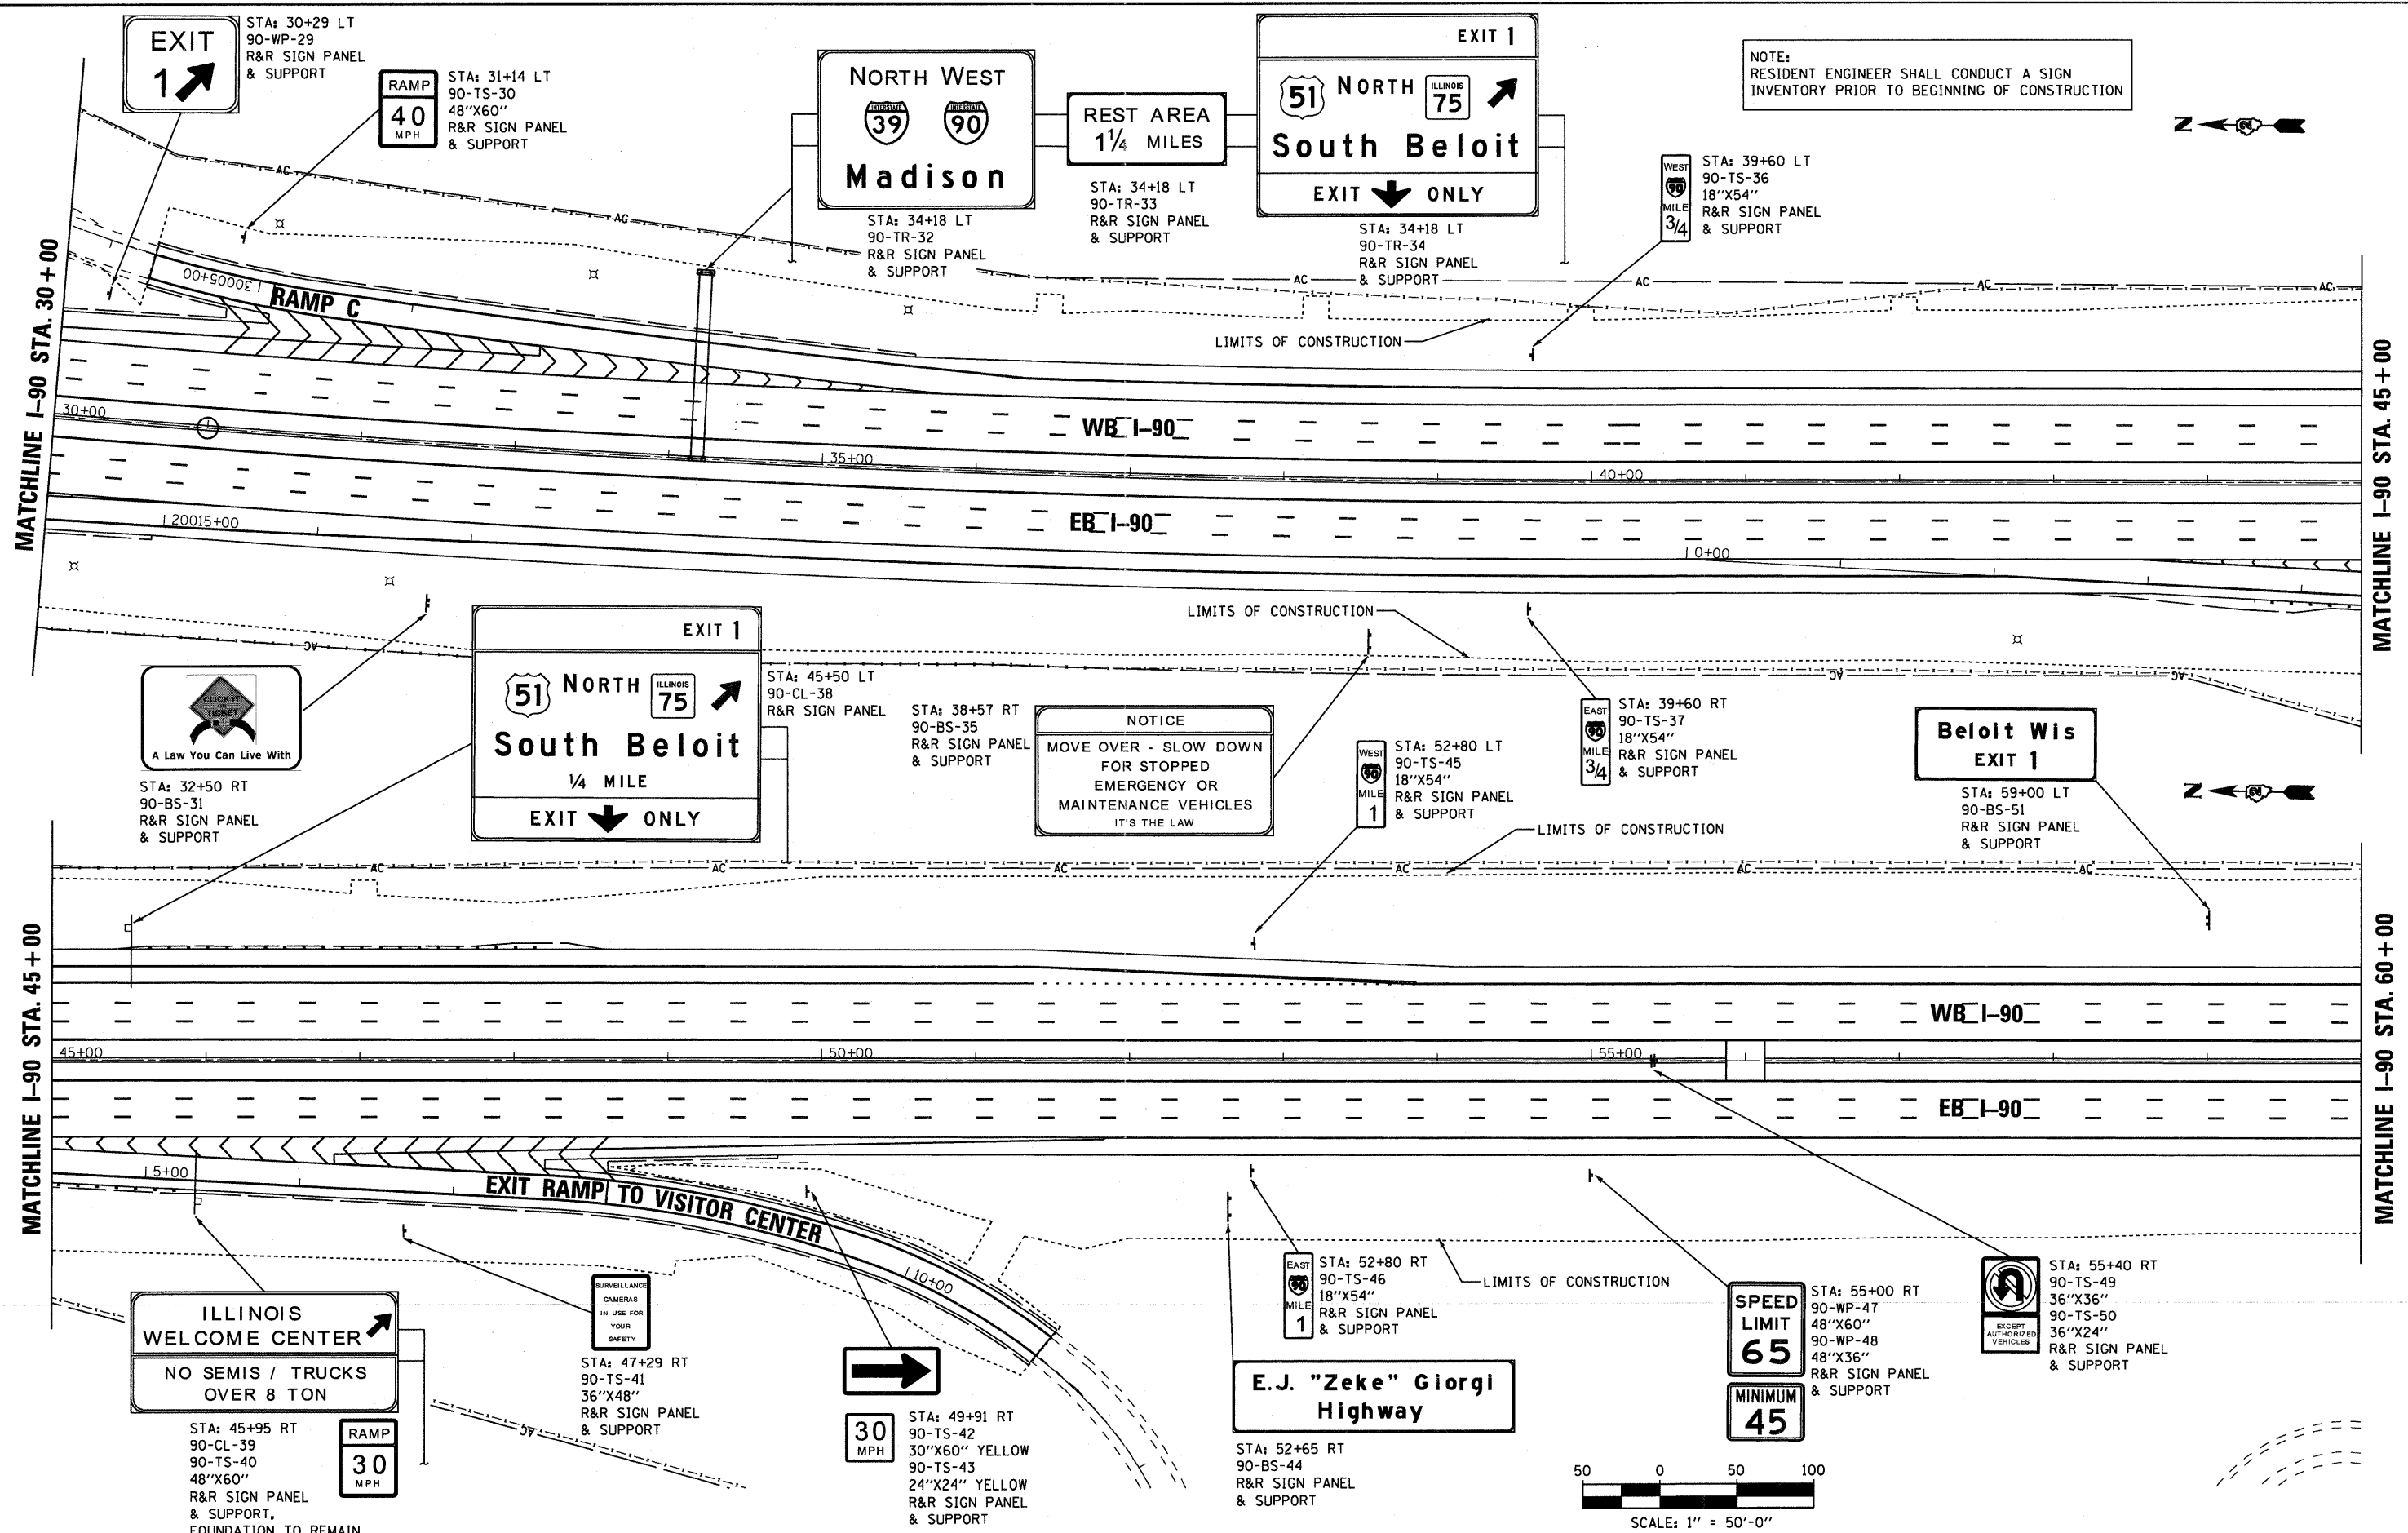

	USER NAME = _USERNAME_	DESIGNED -	REVISED -	STATE OF ILLINOIS DEPARTMENT OF TRANSPORTATION	EXISTING AND PROPOSED SIGNING PLAN I-90 FROM WISCONSIN STATE LINE TO ROCKTON ROAD			F.A.I. RTE.	SECTION	COUNTY	TOTAL SHEETS	SHEET NO.
			DRAWN - JDH CHECKED - DW DATE - 10-21-2011		REVISED - REVISED - REVISED - REVISED -	SCALE: 1"=50'-0" SHEET NO. 4 OF 9 SHEETS STA. 30+00 TO STA. 60+00	90	(X2-1) R	WINNEBAGO	510	296	CONTRACT NO. 64C29