
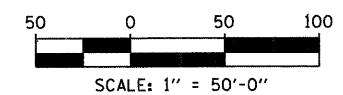


MATCHLINE I-90 STA. 135 + 00

NOTE:  
RESIDENT ENGINEER SHALL CONDUCT A SIGN  
INVENTORY PRIOR TO BEGINNING OF CONSTRUCTION

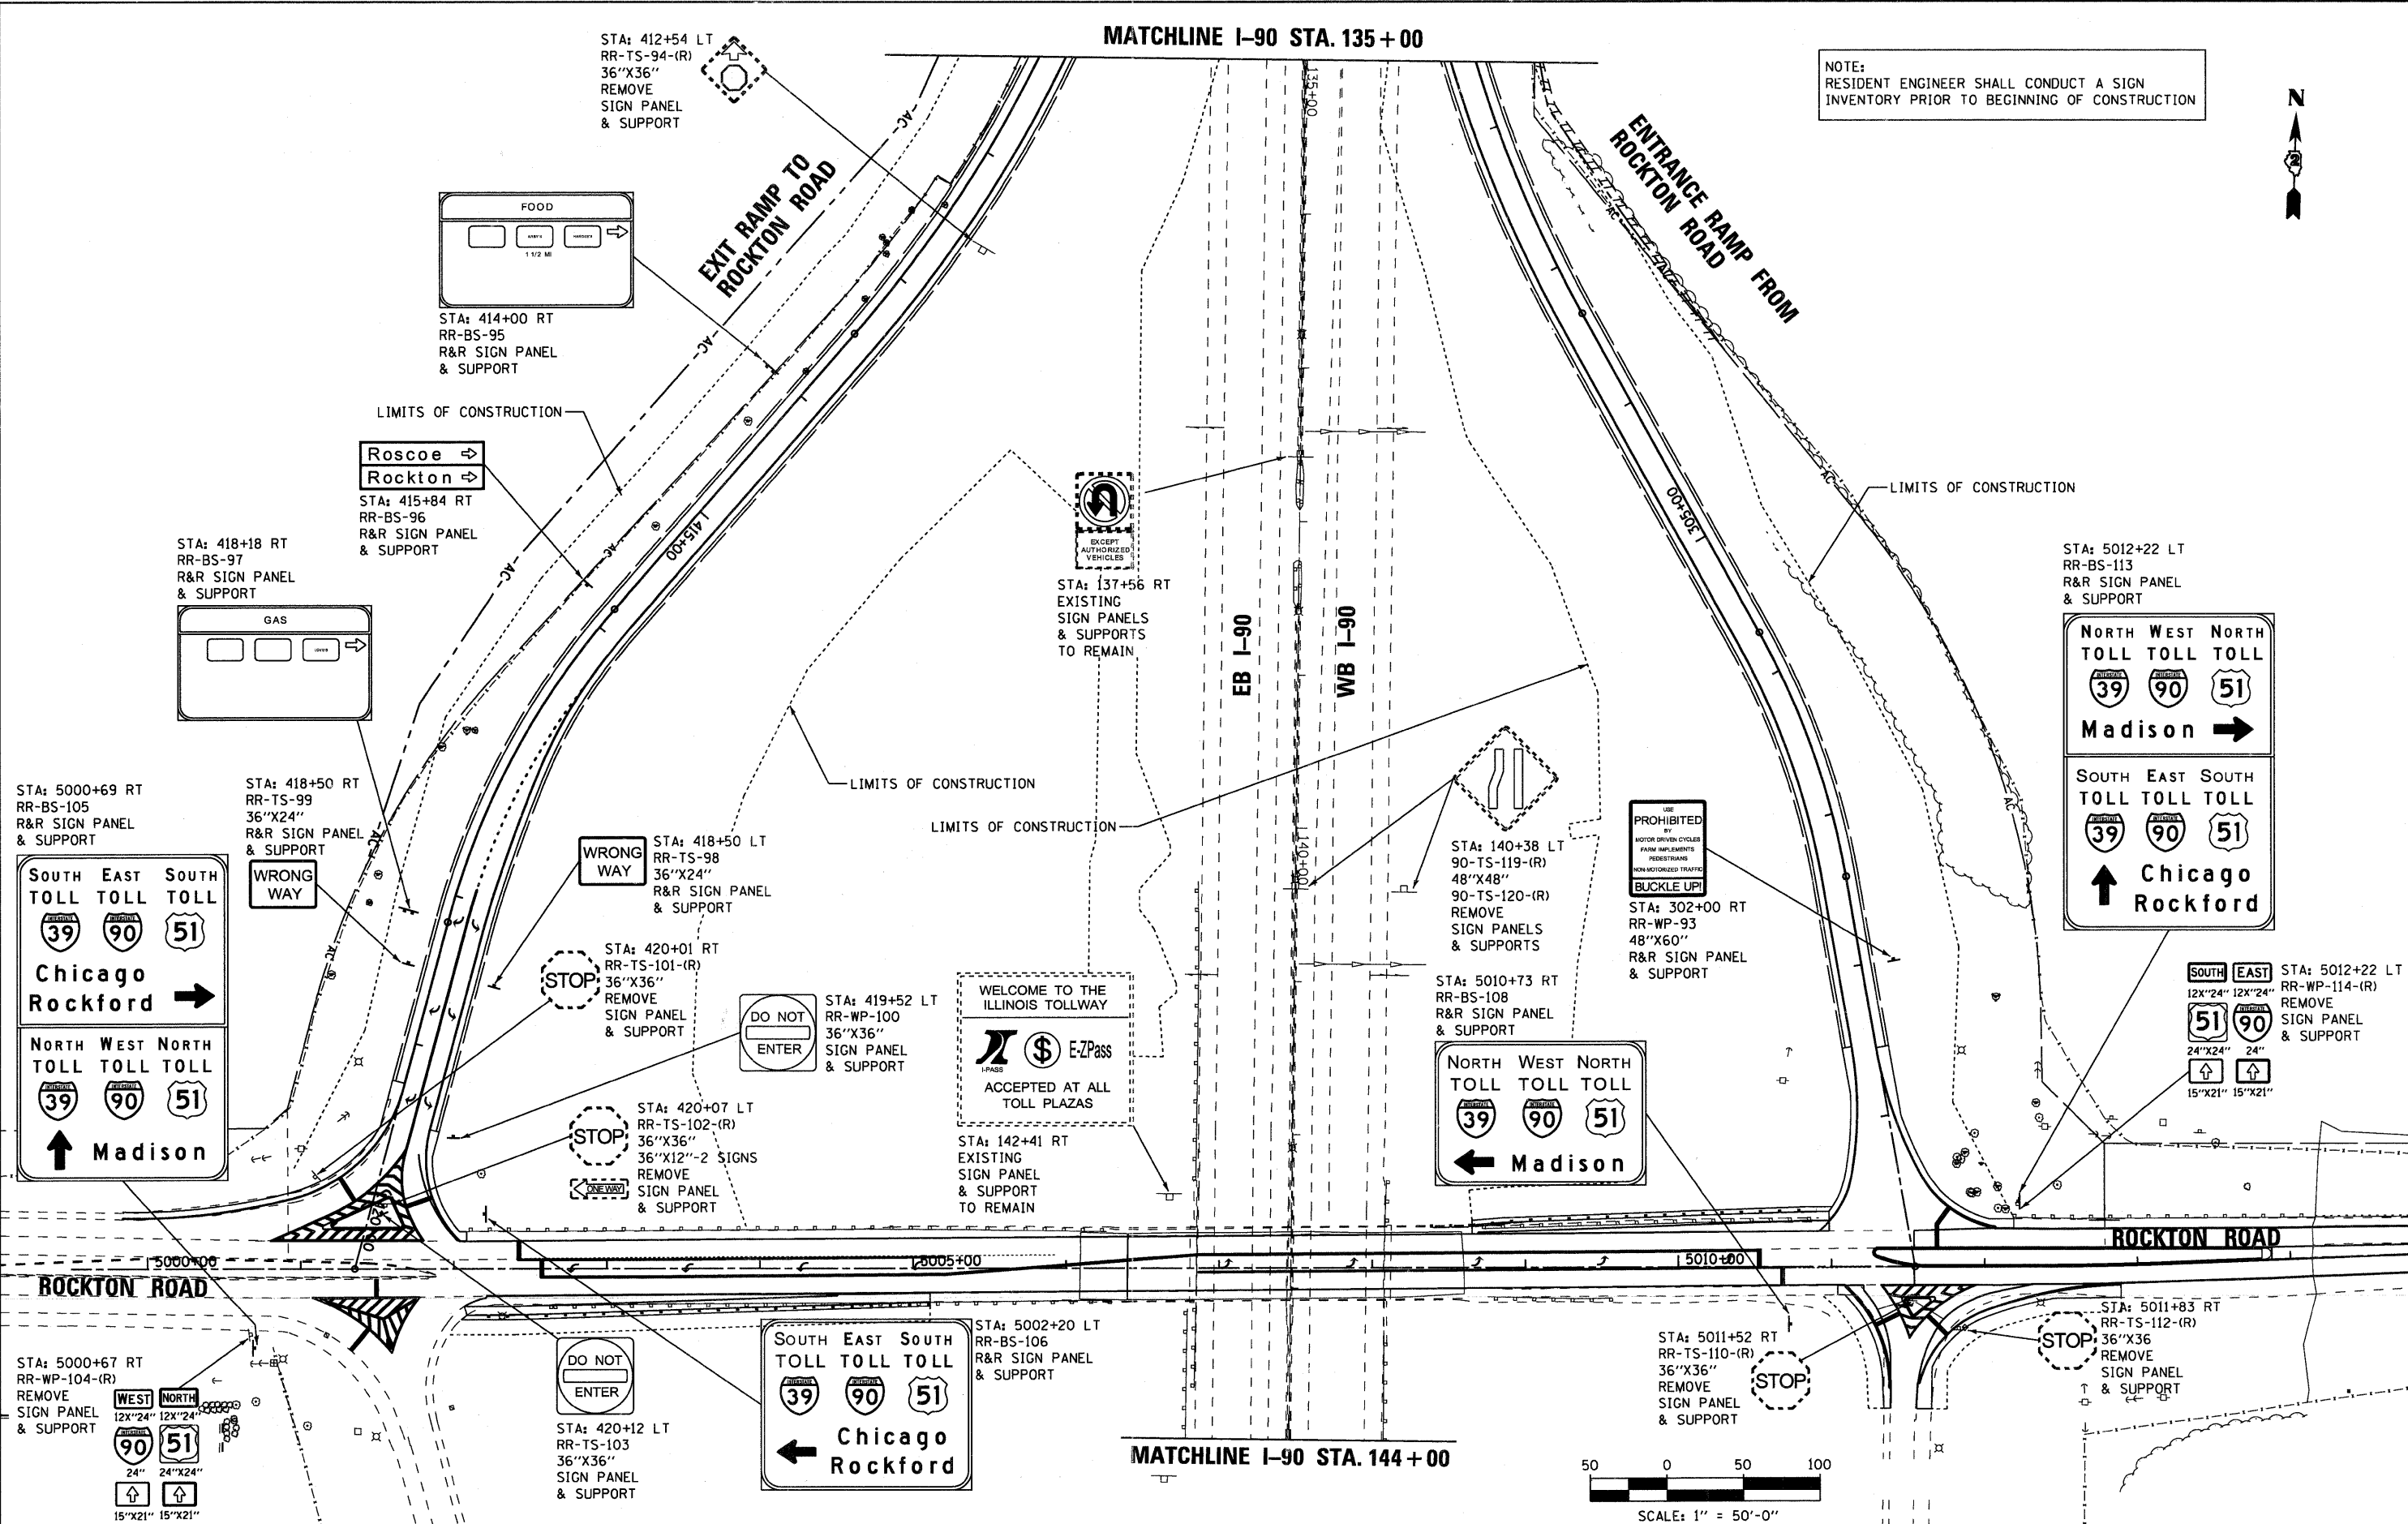

McClure LOCHNER  
RVA  
CHICAGO, ILLINOIS

USER NAME = .USERNAME.	DESIGNED -	REVISED -
DRAWN - JDH	REVISED -	REVISED -
CHECKED - DW	REVISED -	REVISED -
DATE - 10-21-2011	REVISED -	REVISED -

STATE OF ILLINOIS  
DEPARTMENT OF TRANSPORTATION

EXISTING AND PROPOSED SIGNING PLAN  
I-90 FROM WISCONSIN STATE LINE TO ROCKTON ROAD  
SCALE: 1"=50'-0" SHEET NO. 8 OF 9 SHEETS STA. 135+00 TO STA. 144+00

F.A.I. RTE.	SECTION	COUNTY	TOTAL SHEETS	SHEET NO.
90	(X2-1) R	WINNEBAGO	510	300
CONTRACT NO. 64C29				
ILLINOIS FED. AID PROJECT				