


|              |               |
|--------------|---------------|
| BY           | DATE          |
| FINAL SURVEY | SURVEYED      |
| NOTE BOOK    | PLOTTED       |
| NO.          | TEMPLATE      |
|              | AREAS CHECKED |

|                 |               |
|-----------------|---------------|
| BY              | DATE          |
| ORIGINAL SURVEY | SURVEYED      |
| NOTE BOOK       | PLOTTED       |
| NO.             | TEMPLATE      |
|                 | AREAS CHECKED |

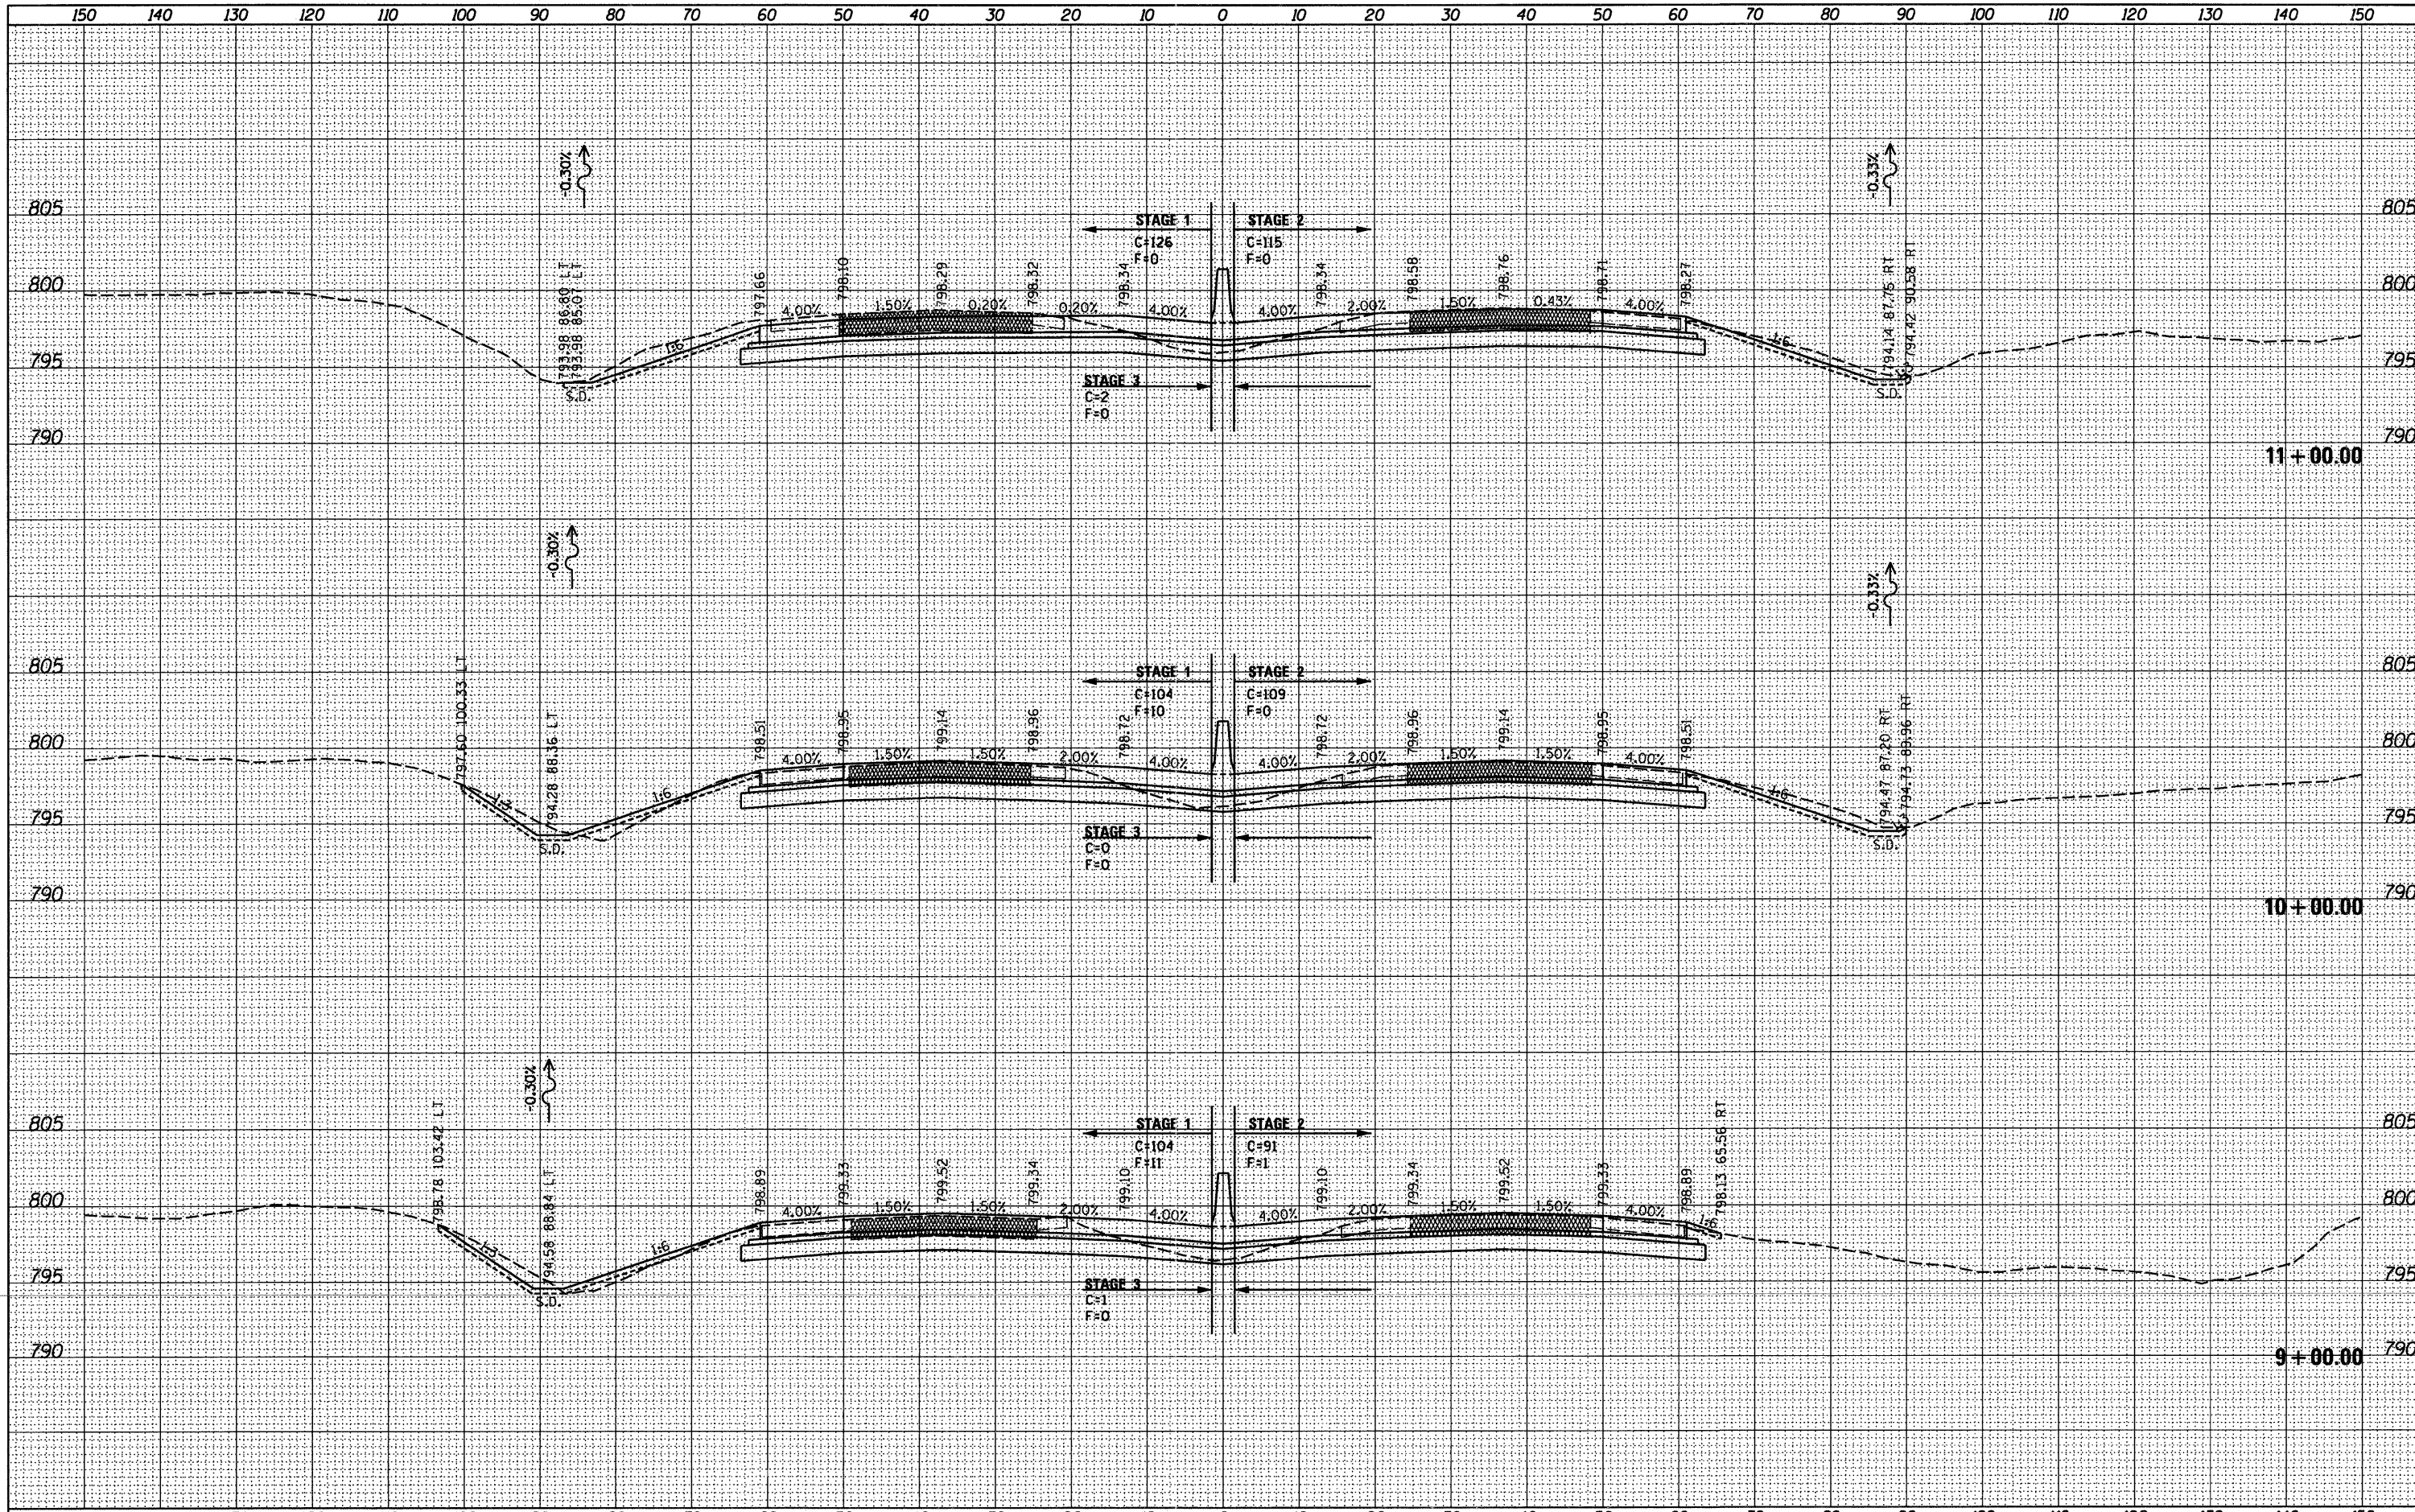

**McClure**  
Engineering & Construction, Inc.  
**LOCHNER**  
Engineering & Construction, Inc.  
**RVA**  
Engineering & Construction, Inc.  
**QEI**  
Engineering & Construction, Inc.

|                             |                   |           |
|-----------------------------|-------------------|-----------|
| USER NAME = USERNAME        | DESIGNED -        | REVISED - |
| FILE NAME = #FILE#          | DRAWN - BSL       | REVISED - |
| PLOT SCALE = 10,0000' / IN. | CHECKED - PDS     | REVISED - |
| PLOT DATE = 10/19/2011      | DATE - 10-21-2011 | REVISED - |

**STATE OF ILLINOIS  
DEPARTMENT OF TRANSPORTATION**

**I-90 CROSS SECTIONS**

|                  |          |           |    |        |              |    |               |
|------------------|----------|-----------|----|--------|--------------|----|---------------|
| SCALE: H: 1"=10' | V: 1"=5' | SHEET NO. | OF | SHEETS | STA. 9+00.00 | TO | STA. 11+00.00 |
|------------------|----------|-----------|----|--------|--------------|----|---------------|

|                           |                  |                  |                  |               |
|---------------------------|------------------|------------------|------------------|---------------|
| F.A. RTE. 90              | SECTION (X2-1) R | COUNTY WINNEBAGO | TOTAL SHEETS 510 | SHEET NO. 418 |
| CONTRACT NO. 64C29        |                  |                  |                  |               |
| ILLINOIS FED. AID PROJECT |                  |                  |                  |               |