


BY	DATE
FINAL SURVEY	SURVEYED
NOTE BOOK	PLOTTED
NO.	TEMPLATE
	AREAS CHECKED

BY	DATE
ORIGINAL SURVEY	SURVEYED
NOTE BOOK	PLOTTED
NO.	TEMPLATE
	AREAS CHECKED

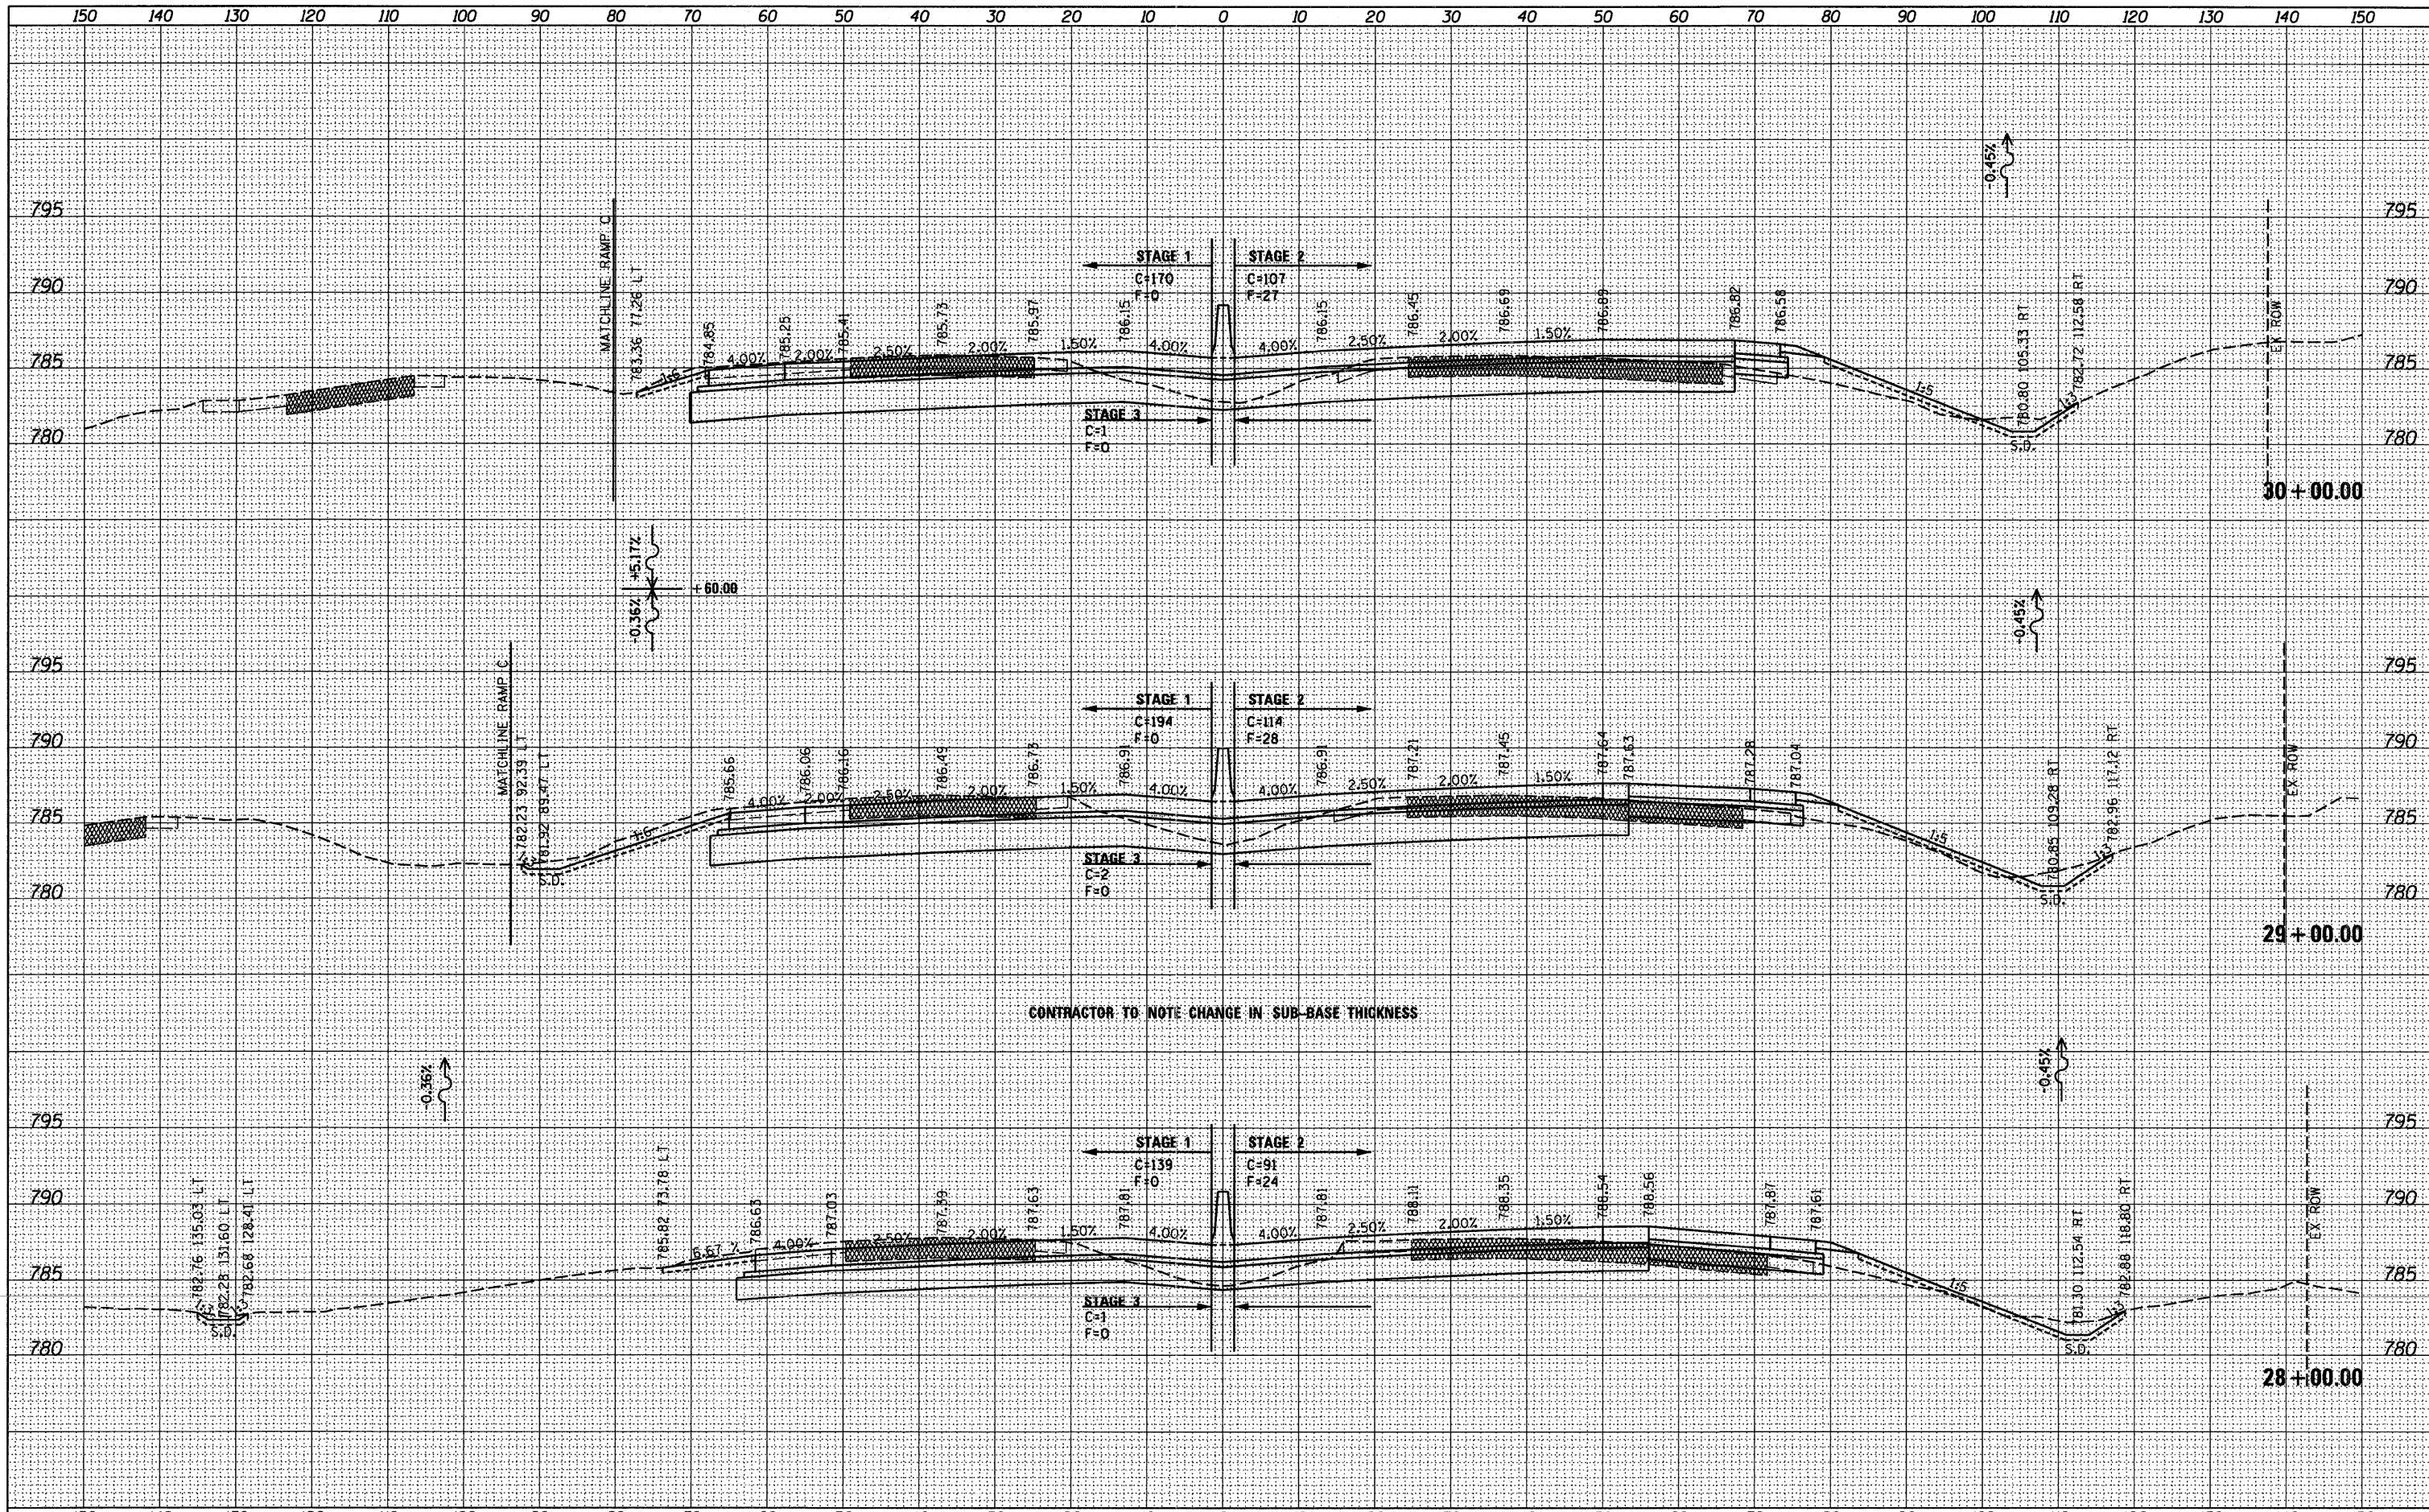

McClure
LOCHNER
 CIVIL ENGINEERING CONSULTANTS
RVA
 REGISTERED PROFESSIONAL ENGINEERS

USER NAME =	.USERNAME.	DESIGNED -	REVISED -
FILE NAME =	#FILE#	DRAWN -	REVISED -
PLOT SCALE =	10.0000" / IN.	CHECKED -	REVISED -
PLOT DATE =	10/19/2011	DATE -	10-21-2011

DESIGNED -	REVISED -
DRAWN -	REVISED -
CHECKED -	REVISED -
DATE -	10-21-2011

STATE OF ILLINOIS
DEPARTMENT OF TRANSPORTATION

SCALE: H: 1"=10'		SHEET NO. OF SHEETS		STA. 28+00.00 TO STA. 30+00.00	

F.A. RTE.	SECTION	COUNTY	TOTAL SHEETS	SHEET NO.
90	(X2-1) R	WINNEBAGO	510	424
CONTRACT NO. 64C29				
ILLINOIS FED. AID PROJECT				