


BY	DATE
FINAL SURVEY	
SURVEYED	
PLOTTED	
TEMPLATE	
NOTE BOOK	
AREAS CHECKED	
NO.	

BY	DATE
ORIGINAL SURVEY	
SURVEYED	
PLOTTED	
TEMPLATE	
NOTE BOOK	
AREAS CHECKED	
NO.	

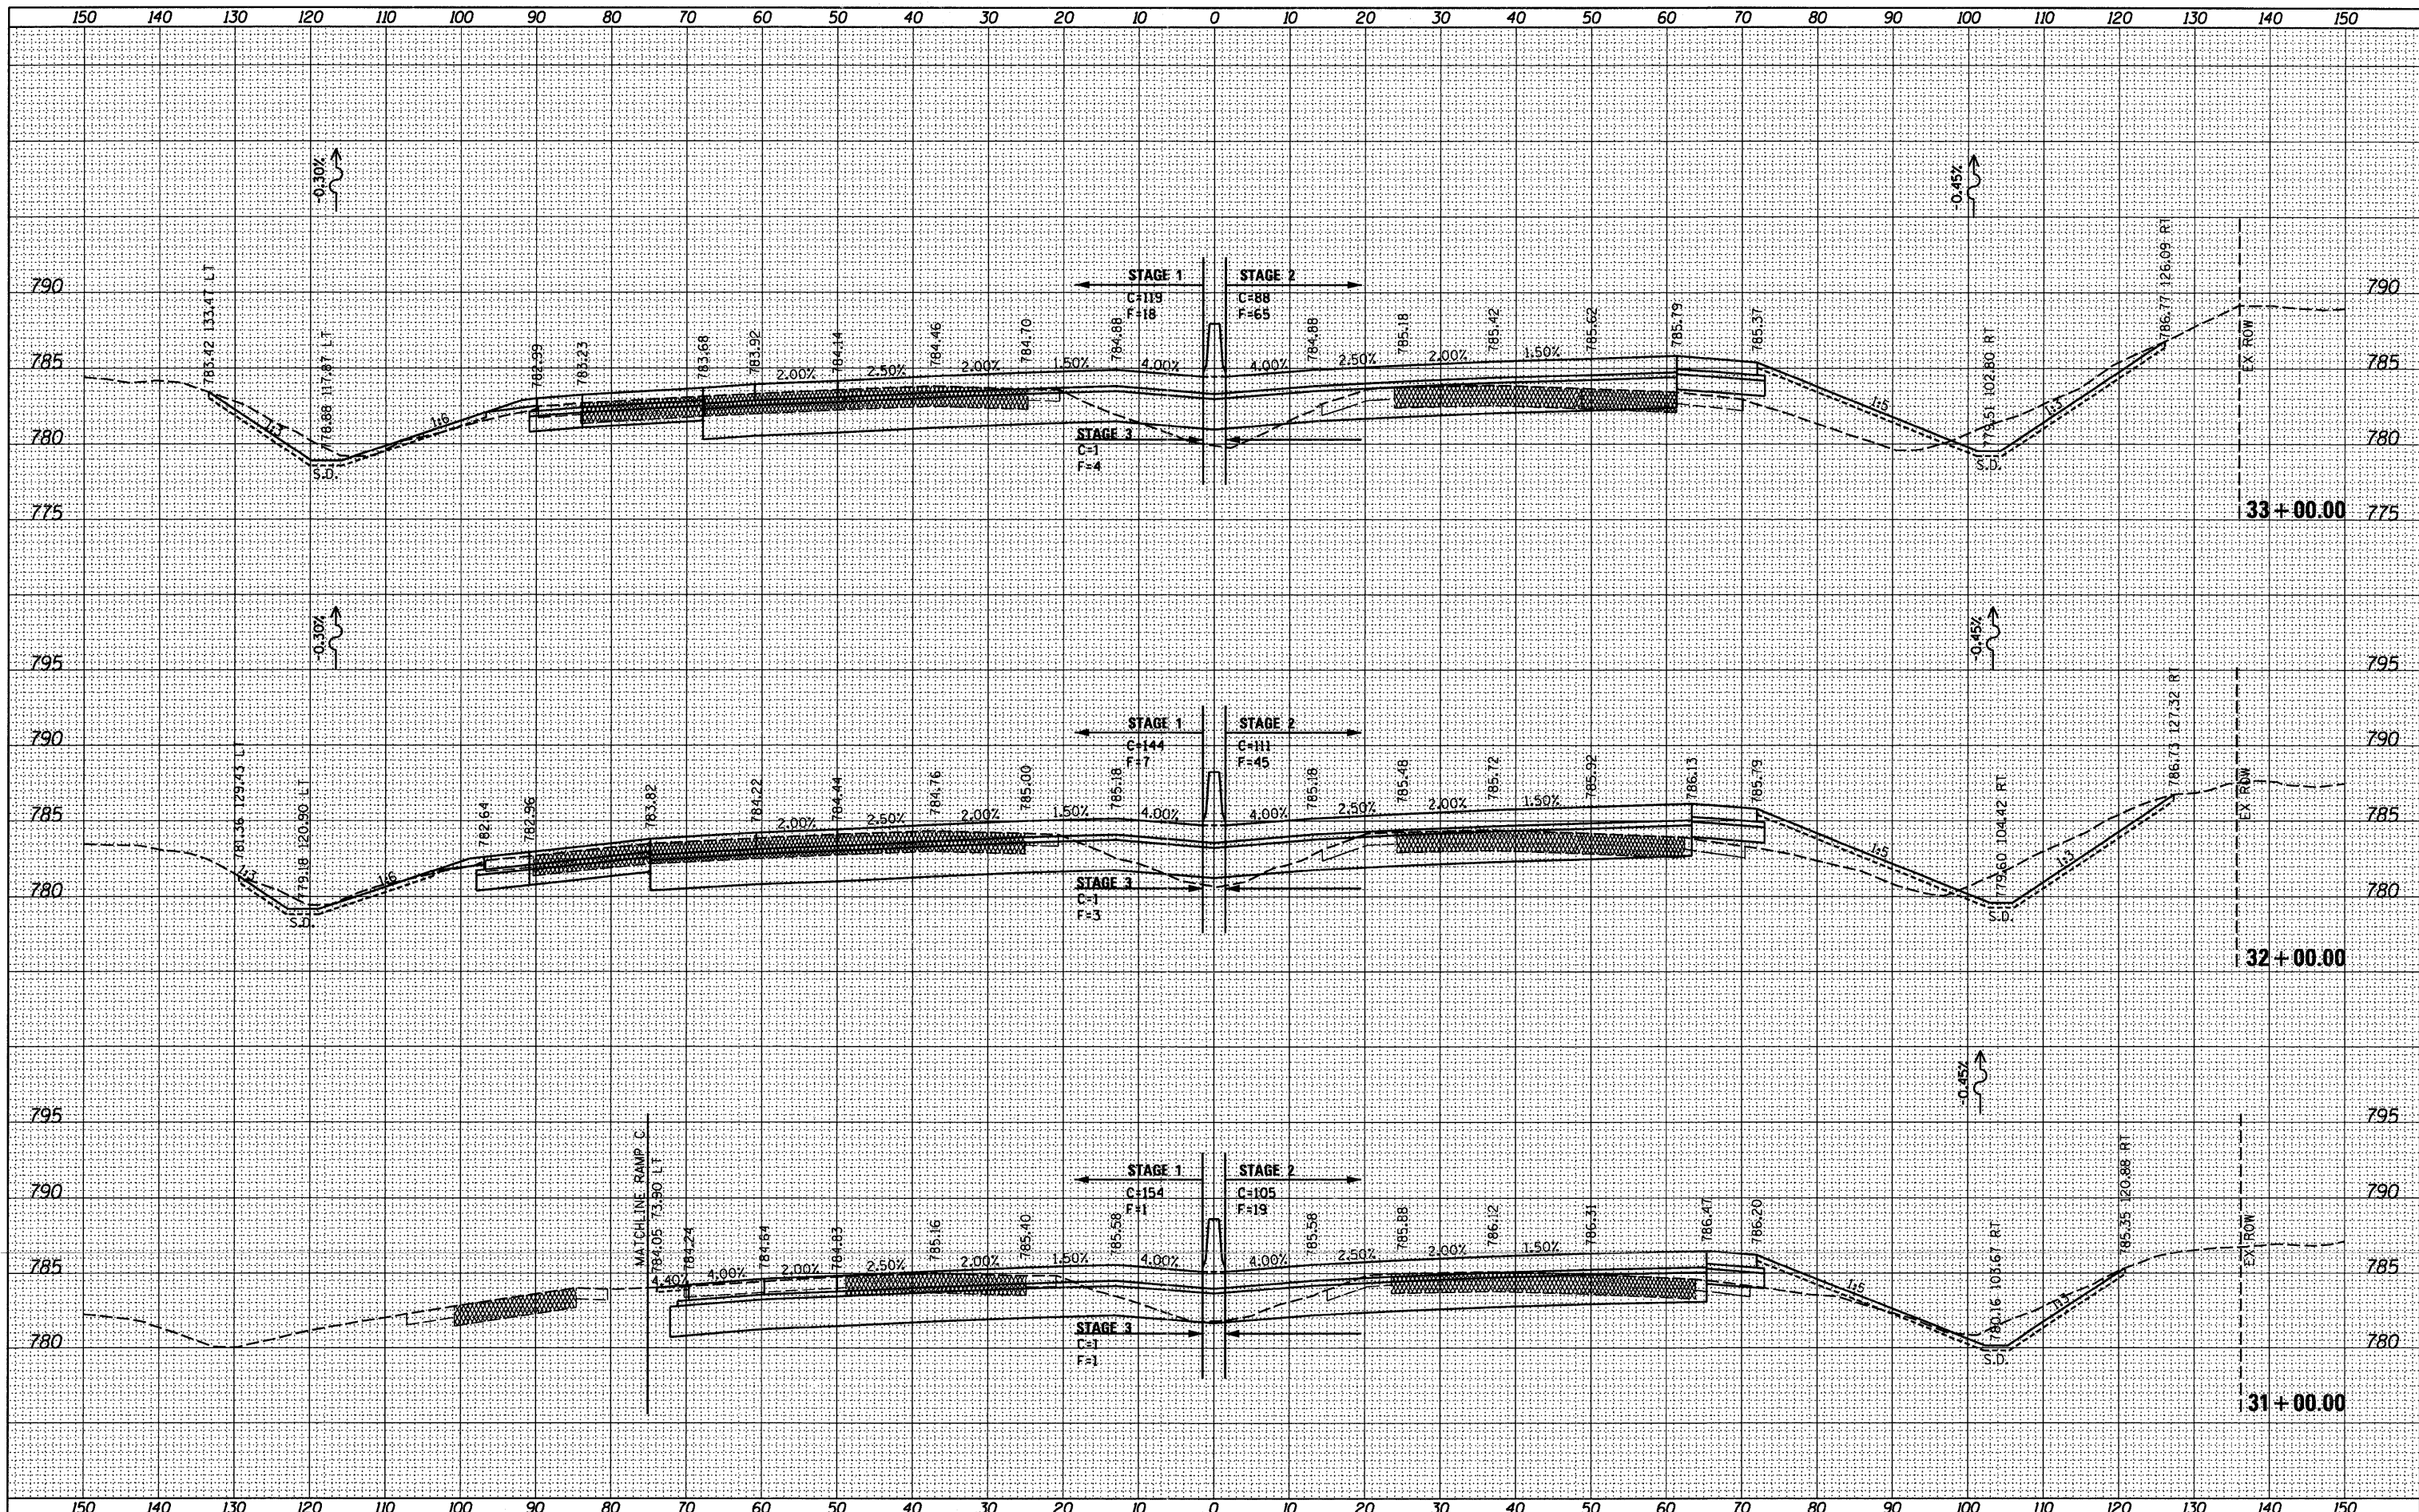

McClure
LOCHNER
RVA
 CIVIL ENGINEERING CONSULTANTS
 SURVEYING ENGINEERS, INC.
 CHICAGO ENGINEERS, INC.

USER NAME =	.USERNAME.	DESIGNED -	REVISED -
FILE NAME =	#FILE#	DRAWN -	REVISED -
PLOT SCALE =	10.0000" / IN.	CHECKED -	REVISED -
PLOT DATE =	10/19/2011	DATE -	10-21-2011
		REVISED -	REVISED -

DESIGNED -	REVISED -
DRAWN -	REVISED -
CHECKED -	REVISED -
DATE -	10-21-2011
REVISED -	REVISED -

STATE OF ILLINOIS
DEPARTMENT OF TRANSPORTATION

SCALE: H: 1"=10'		SHEET NO.	OF	SHEETS	STA. 31+00.00	TO STA. 33+00.00
V: 1"=25'						

F.A. RTE.	SECTION	COUNTY	TOTAL SHEETS	SHEET NO.
90	(X2-1) R	WINNEBAGO	510	425
CONTRACT NO. 64C29				
ILLINOIS FED. AID PROJECT				