


DATE	
BY	
SURVEYED	
PLOTTED	
TEMPLATE	
NOTE BOOK	
AREAS CHECKED	

DATE	
BY	
ORIGINAL SURVEY	
PLOTTED	
TEMPLATE	
NOTE BOOK	
AREAS CHECKED	

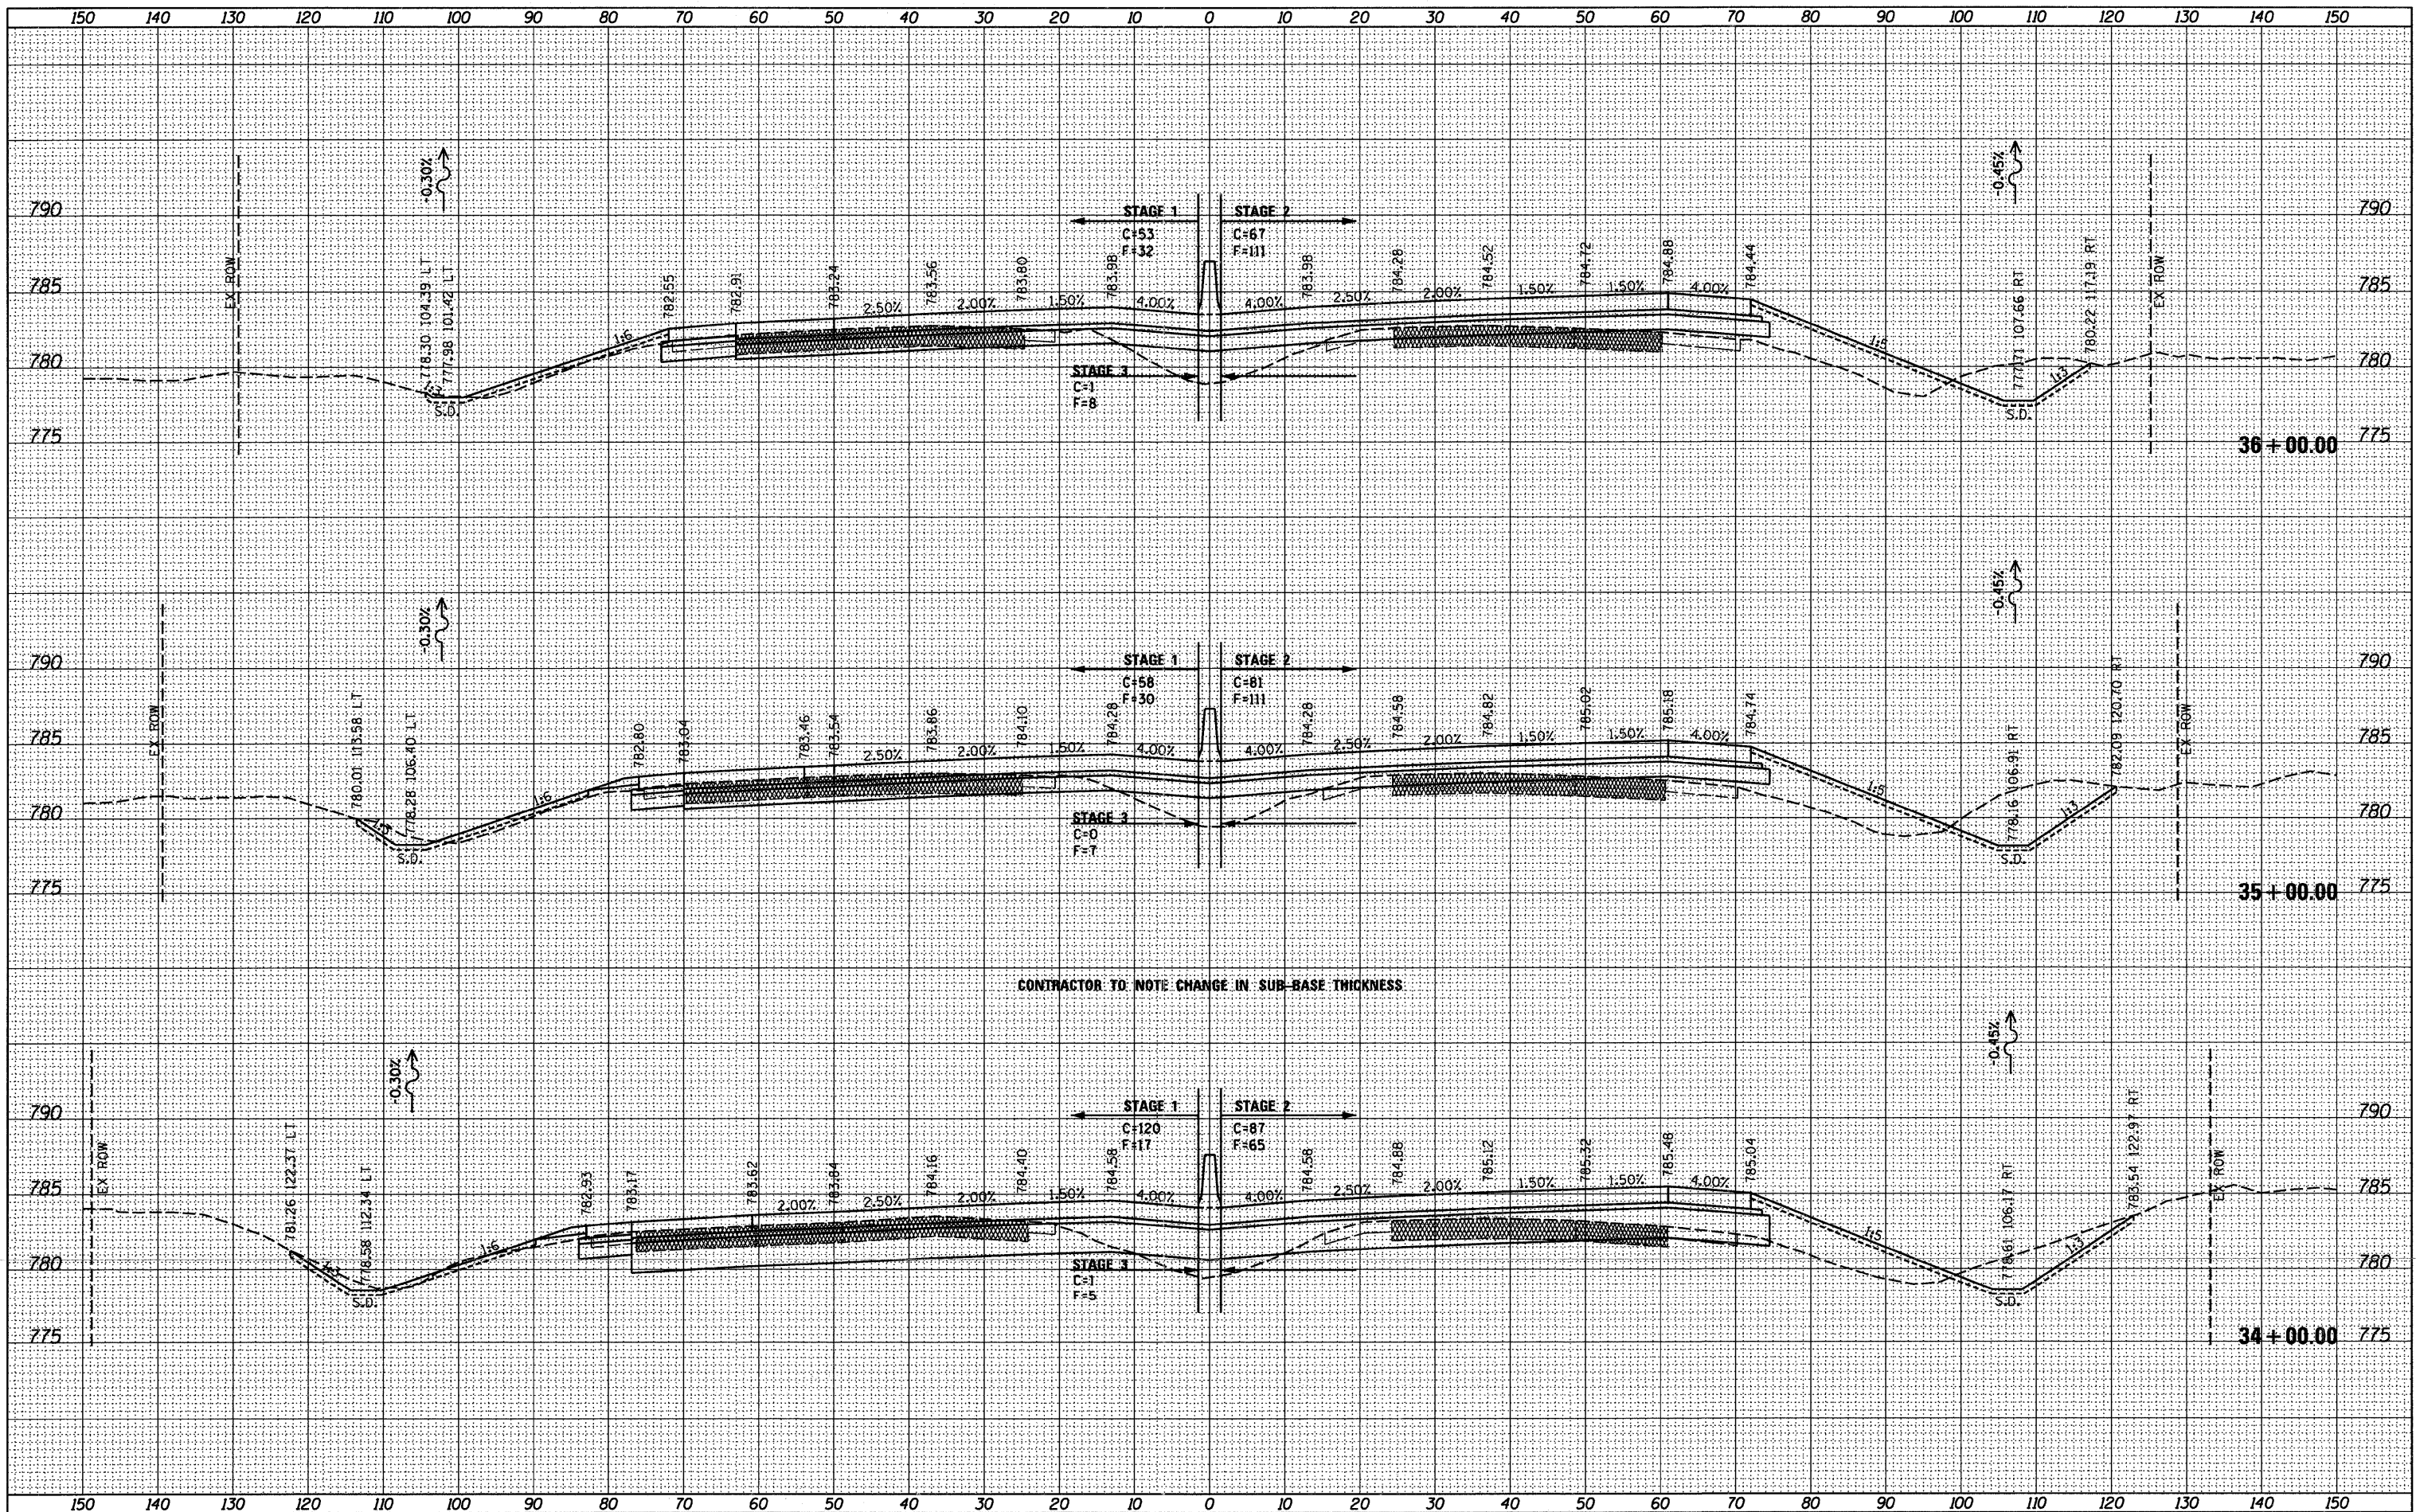

CONTRACTOR TO NOTE CHANGE IN SUB-BASE THICKNESS

McClure
Engineering & Construction, Inc.
LOCHNER
Engineering & Construction, Inc.

USER NAME = USERNAME	DESIGNED -	REVISED -
FILE NAME = #FILE#	DRAWN - BSL	REVISED -
PLOT SCALE = 10.0000 / IN.	CHECKED - PDS	REVISED -
PLOT DATE = 10/19/2011	DATE - 10-21-2011	REVISED -

STATE OF ILLINOIS
DEPARTMENT OF TRANSPORTATION

I-90 CROSS SECTIONS

SCALE: H_v 1"=10'
V_h 1"=25'

SHEET NO. OF SHEETS STA. 34+00.00 TO STA. 36+00.00

F.A. RTE.	SECTION	COUNTY	TOTAL SHEETS	SHEET NO.
90	(X2-1) R	WINNEBAGO	510	426
			CONTRACT NO. 64C29	
ILLINOIS FED. AID PROJECT				