


DATE	
BY	
FINAL SURVEY	
SURVEYED	
PLOTTED	
TEMPLATE	
NOTE BOOK	
AREAS CHECKED	
NO.	

DATE	
BY	
ORIGINAL SURVEY	
SURVEYED	
PLOTTED	
TEMPLATE	
NOTE BOOK	
AREAS CHECKED	
NO.	

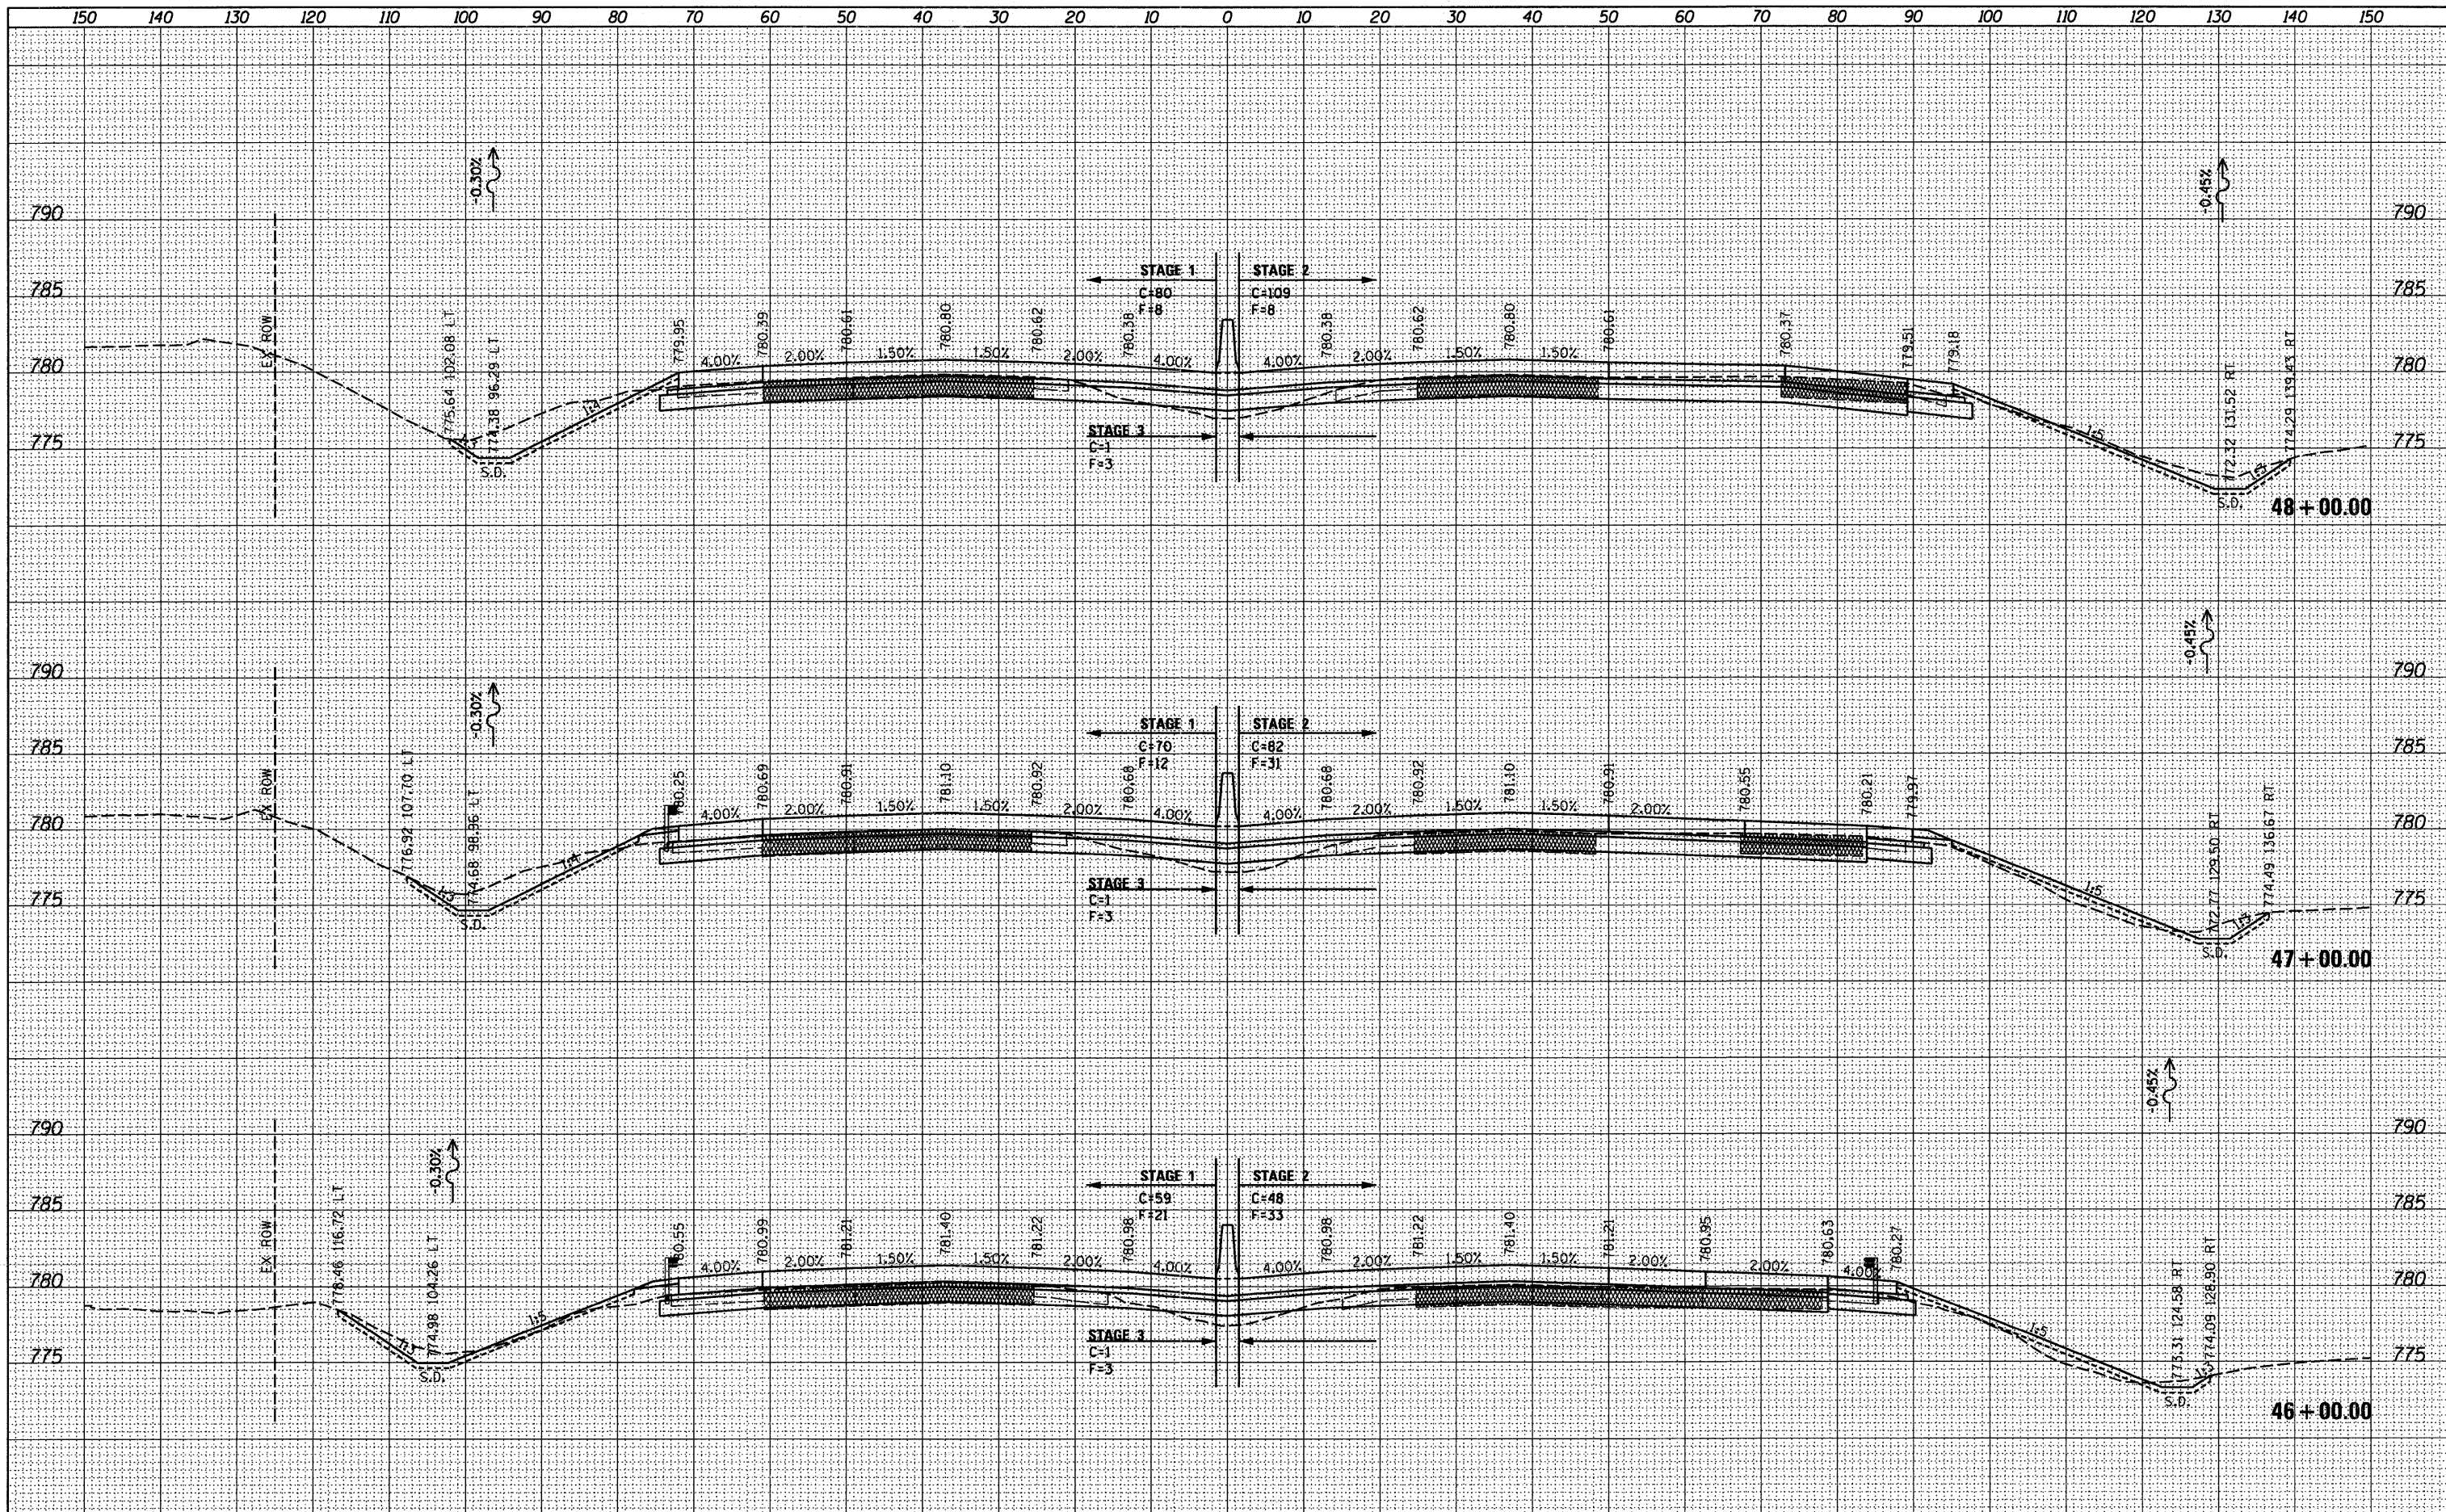

**McClure**  
Civil Engineering Consultants

**LOCHNER**  
Engineering & Construction, Inc.

**RVA**  
REGISTERED PROFESSIONAL ENGINEER

**QEI**  
QUIGG ENGINEERING INC.

USER NAME = .USERNAME.	DESIGNED -	REVISED -
FILE NAME = #FILE#	DRAWN - BSL	REVISED -
PLOT SCALE = 10.0000' / IN.	CHECKED - PDS	REVISED -
PLOT DATE = 10/19/2011	DATE - 10-21-2011	REVISED -

**STATE OF ILLINOIS**  
**DEPARTMENT OF TRANSPORTATION**

**I-90 CROSS SECTIONS**

SCALE: H<sub>v</sub> 1"=10' V<sub>v</sub> 1"=5'  
SHEET NO. OF SHEETS STA. 46+00.00 TO STA. 48+00.00

F.A. RTE. 90	SECTION (X2-1) R	COUNTY WINNEBAGO	TOTAL SHEETS 510	SHEET NO. 430
CONTRACT NO. 64C29				ILLINOIS FED. AID PROJECT