


BY	DATE
SURVEYED	
PLOTTED	
TEMPLATE	
NOTE BOOK	
AREAS CHECKED	

BY	DATE
SURVEYED	
PLOTTED	
TEMPLATE	
NOTE BOOK	
AREAS CHECKED	

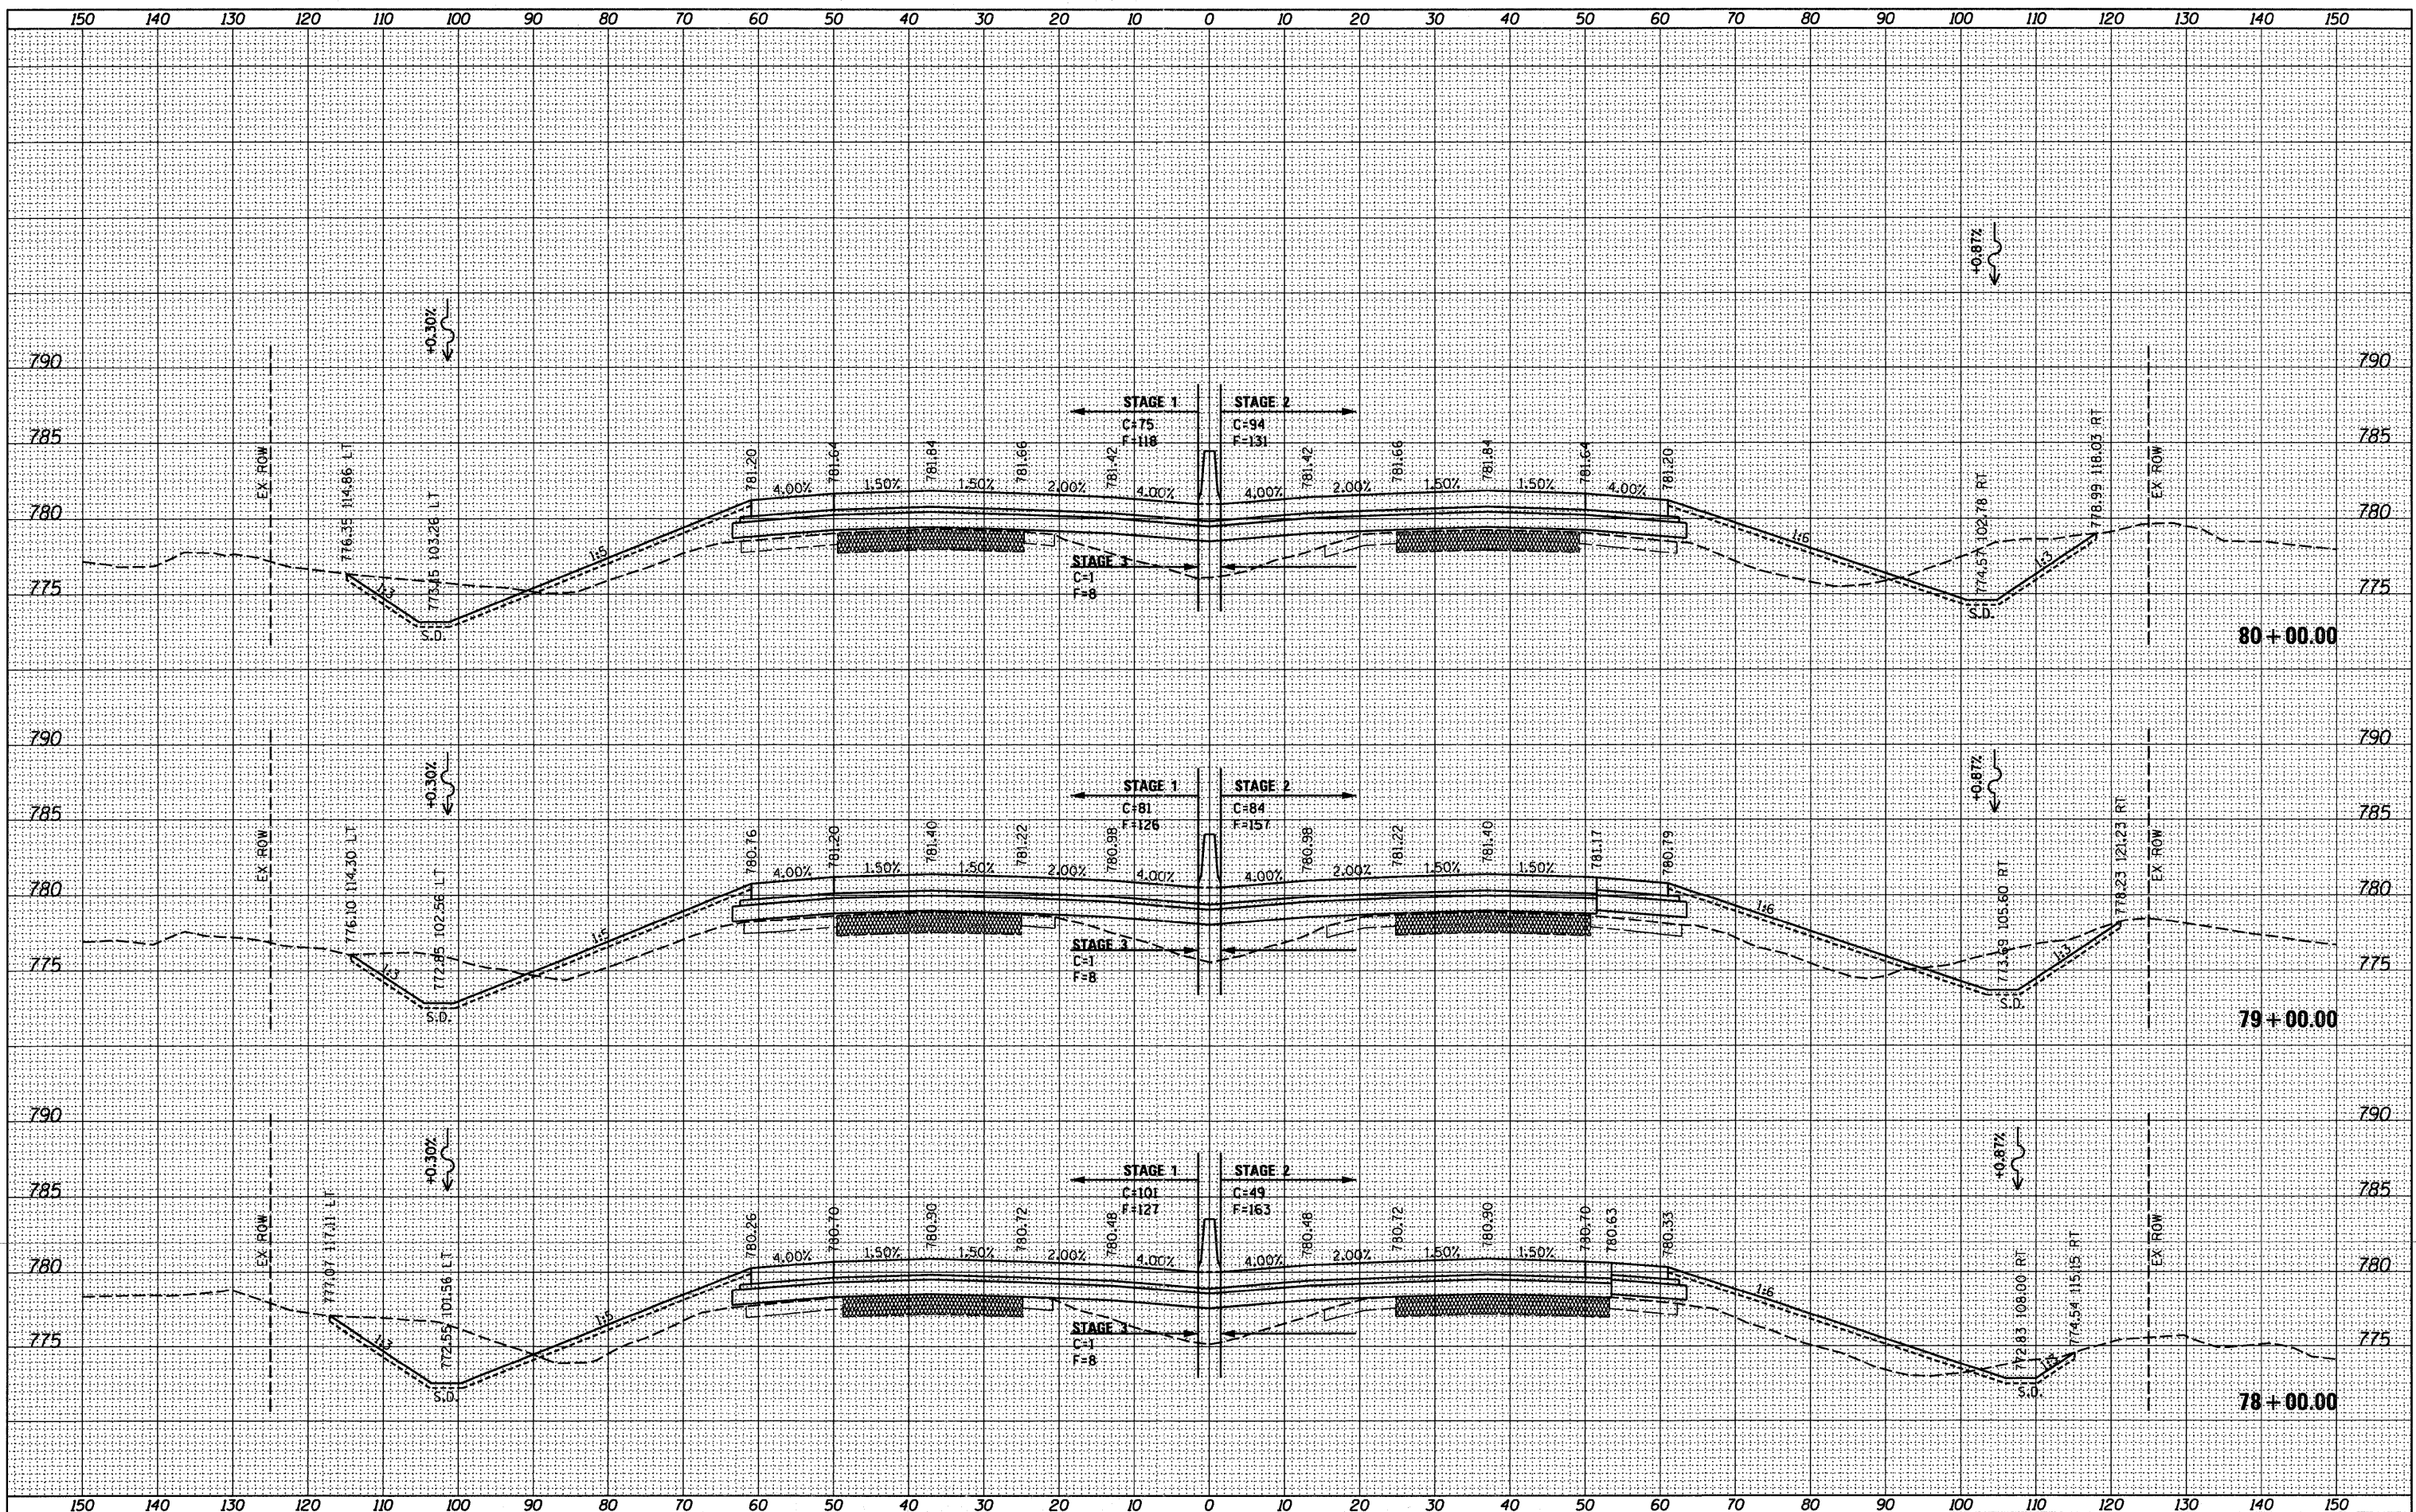

McClure LOCHNER
Engineering & Construction, Inc.
CIVIL ENGINEERING CONSULTANTS

RWA
Regina Williams & Associates, Inc.

QEI
QEGG ENGINEERING INC.

USER NAME = .USERNAME.	DESIGNED -	REVISED -
FILE NAME = #FILE#	DRAWN - BSL	REVISED -
PLOT SCALE = 10.0000' / IN.	CHECKED - PDS	REVISED -
PLOT DATE = 10/19/2011	DATE - 10-21-2011	REVISED -

**STATE OF ILLINOIS
DEPARTMENT OF TRANSPORTATION**

I-90 CROSS SECTIONS

SCALE: $\frac{1}{4}'' = 10'$ $\frac{1}{8}'' = 5'$ SHEET NO. OF SHEETS STA. 78+00.00 TO STA. 80+00.00

F.A. RTE.	SECTION	COUNTY	TOTAL SHEETS	SHEET NO.
90	(X2-1) R	WINNEBAGO	510	441
CONTRACT NO. 64C29			ILLINOIS FED. AID PROJECT	