


DATE	
BY	
FINAL SURVEY	
SURVEYED	
PLOTTED	
TEMPLATE	
NOTE BOOK	
NO.	
AREAS CHECKED	

DATE	
BY	
ORIGINAL SURVEY	
SURVEYED	
PLOTTED	
TEMPLATE	
NOTE BOOK	
NO.	
AREAS CHECKED	

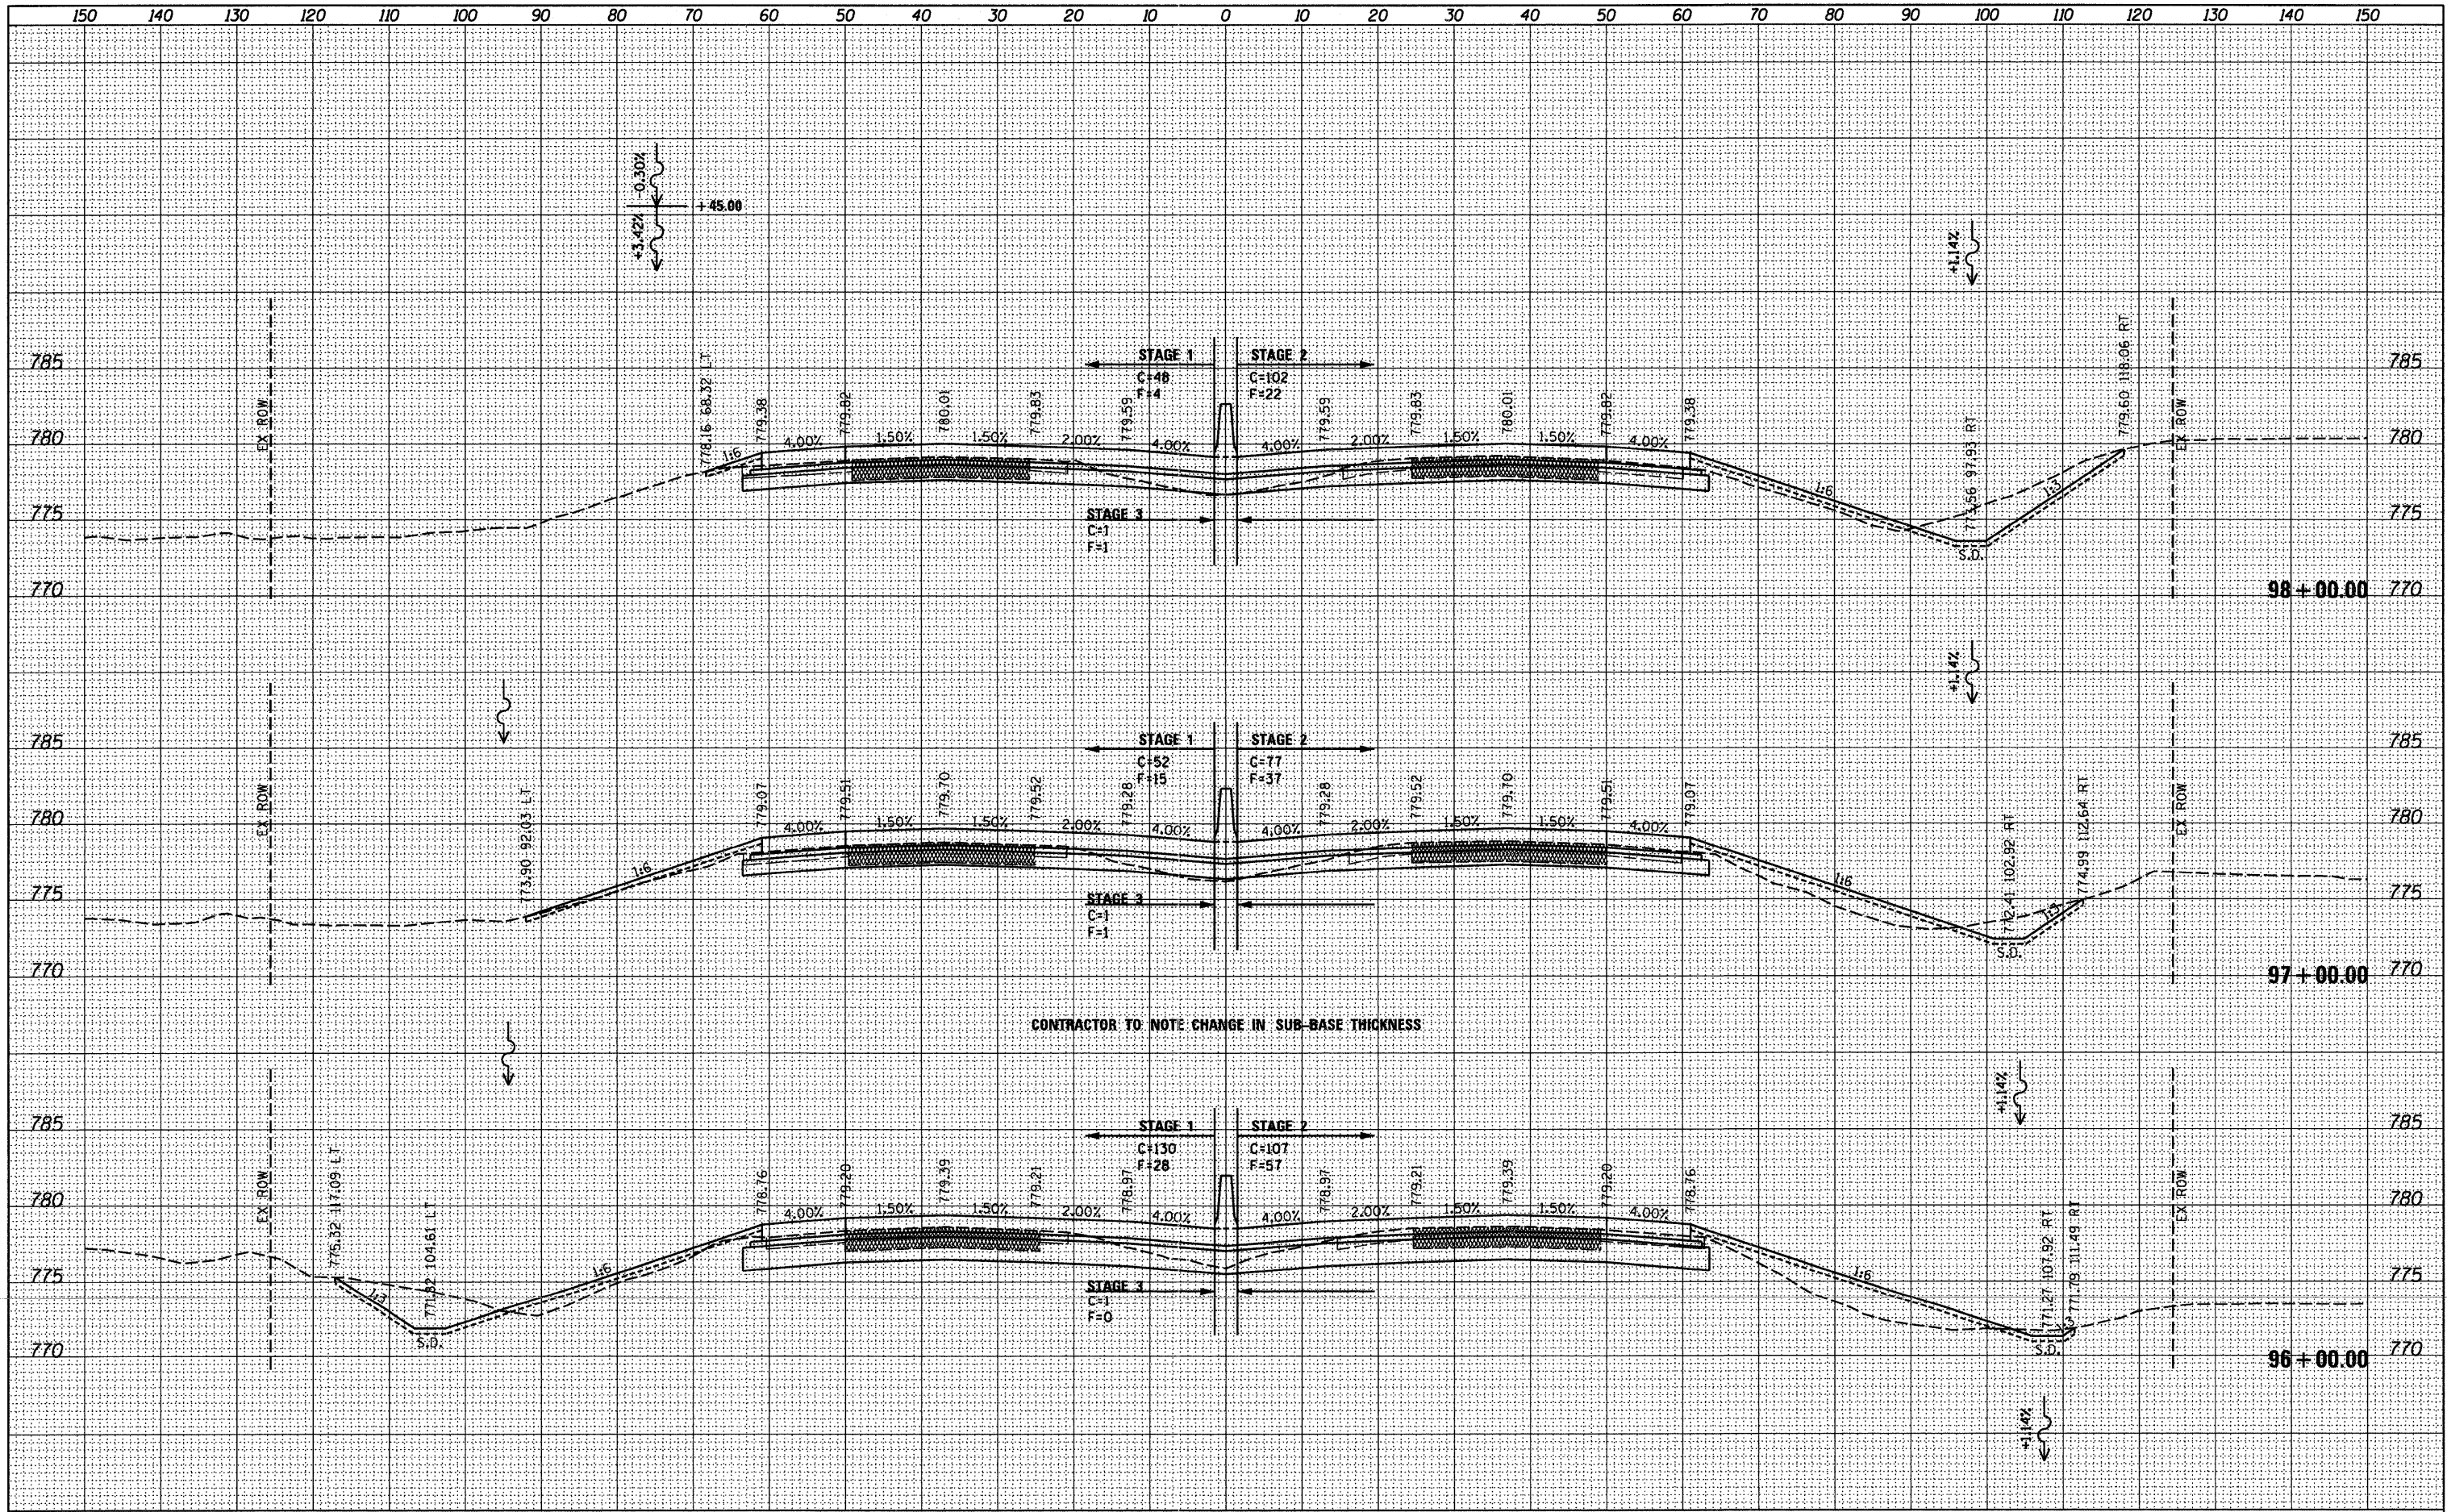

CONTRACTOR TO NOTE CHANGE IN SUB-BASE THICKNESS

STATE OF ILLINOIS
DEPARTMENT OF TRANSPORTATION

I-90 CROSS SECTIONS



USER NAME = .USERNAME.
FILE NAME = #FILE#
PLOT SCALE = 10,0000' / IN.
PLOT DATE = 10/19/2011

DESIGNED -
DRAWN - BSL
CHECKED - PDS
DATE - 10-21-2011

REVISED -
REVISED -
REVISED -
REVISED -

DESIGNED -
DRAWN - BSL
CHECKED - PDS
DATE - 10-21-2011

REVISED -
REVISED -
REVISED -
REVISED -

SCALE: H: 1"=10'
V: 1"=5'

SHEET NO. OF SHEETS STA. 96+00.00 TO STA. 98+00.00

F.A. RTE. 90 SECTION (X2-1) R COUNTY WINNEBAGO COUNTY TOTAL SHEETS 510 SHEET NO. 447 CONTRACT NO. 64C29

ILLINOIS FED. AID PROJECT