


BY	DATE
FINAL SURVEY	
SURVEYED	
PLOTTED	
TEMPLATE	
NOTE BOOK	
AREAS CHECKED	
NO.	

BY	DATE
ORIGINAL SURVEY	
SURVEYED	
PLOTTED	
TEMPLATE	
NOTE BOOK	
AREAS CHECKED	
NO.	

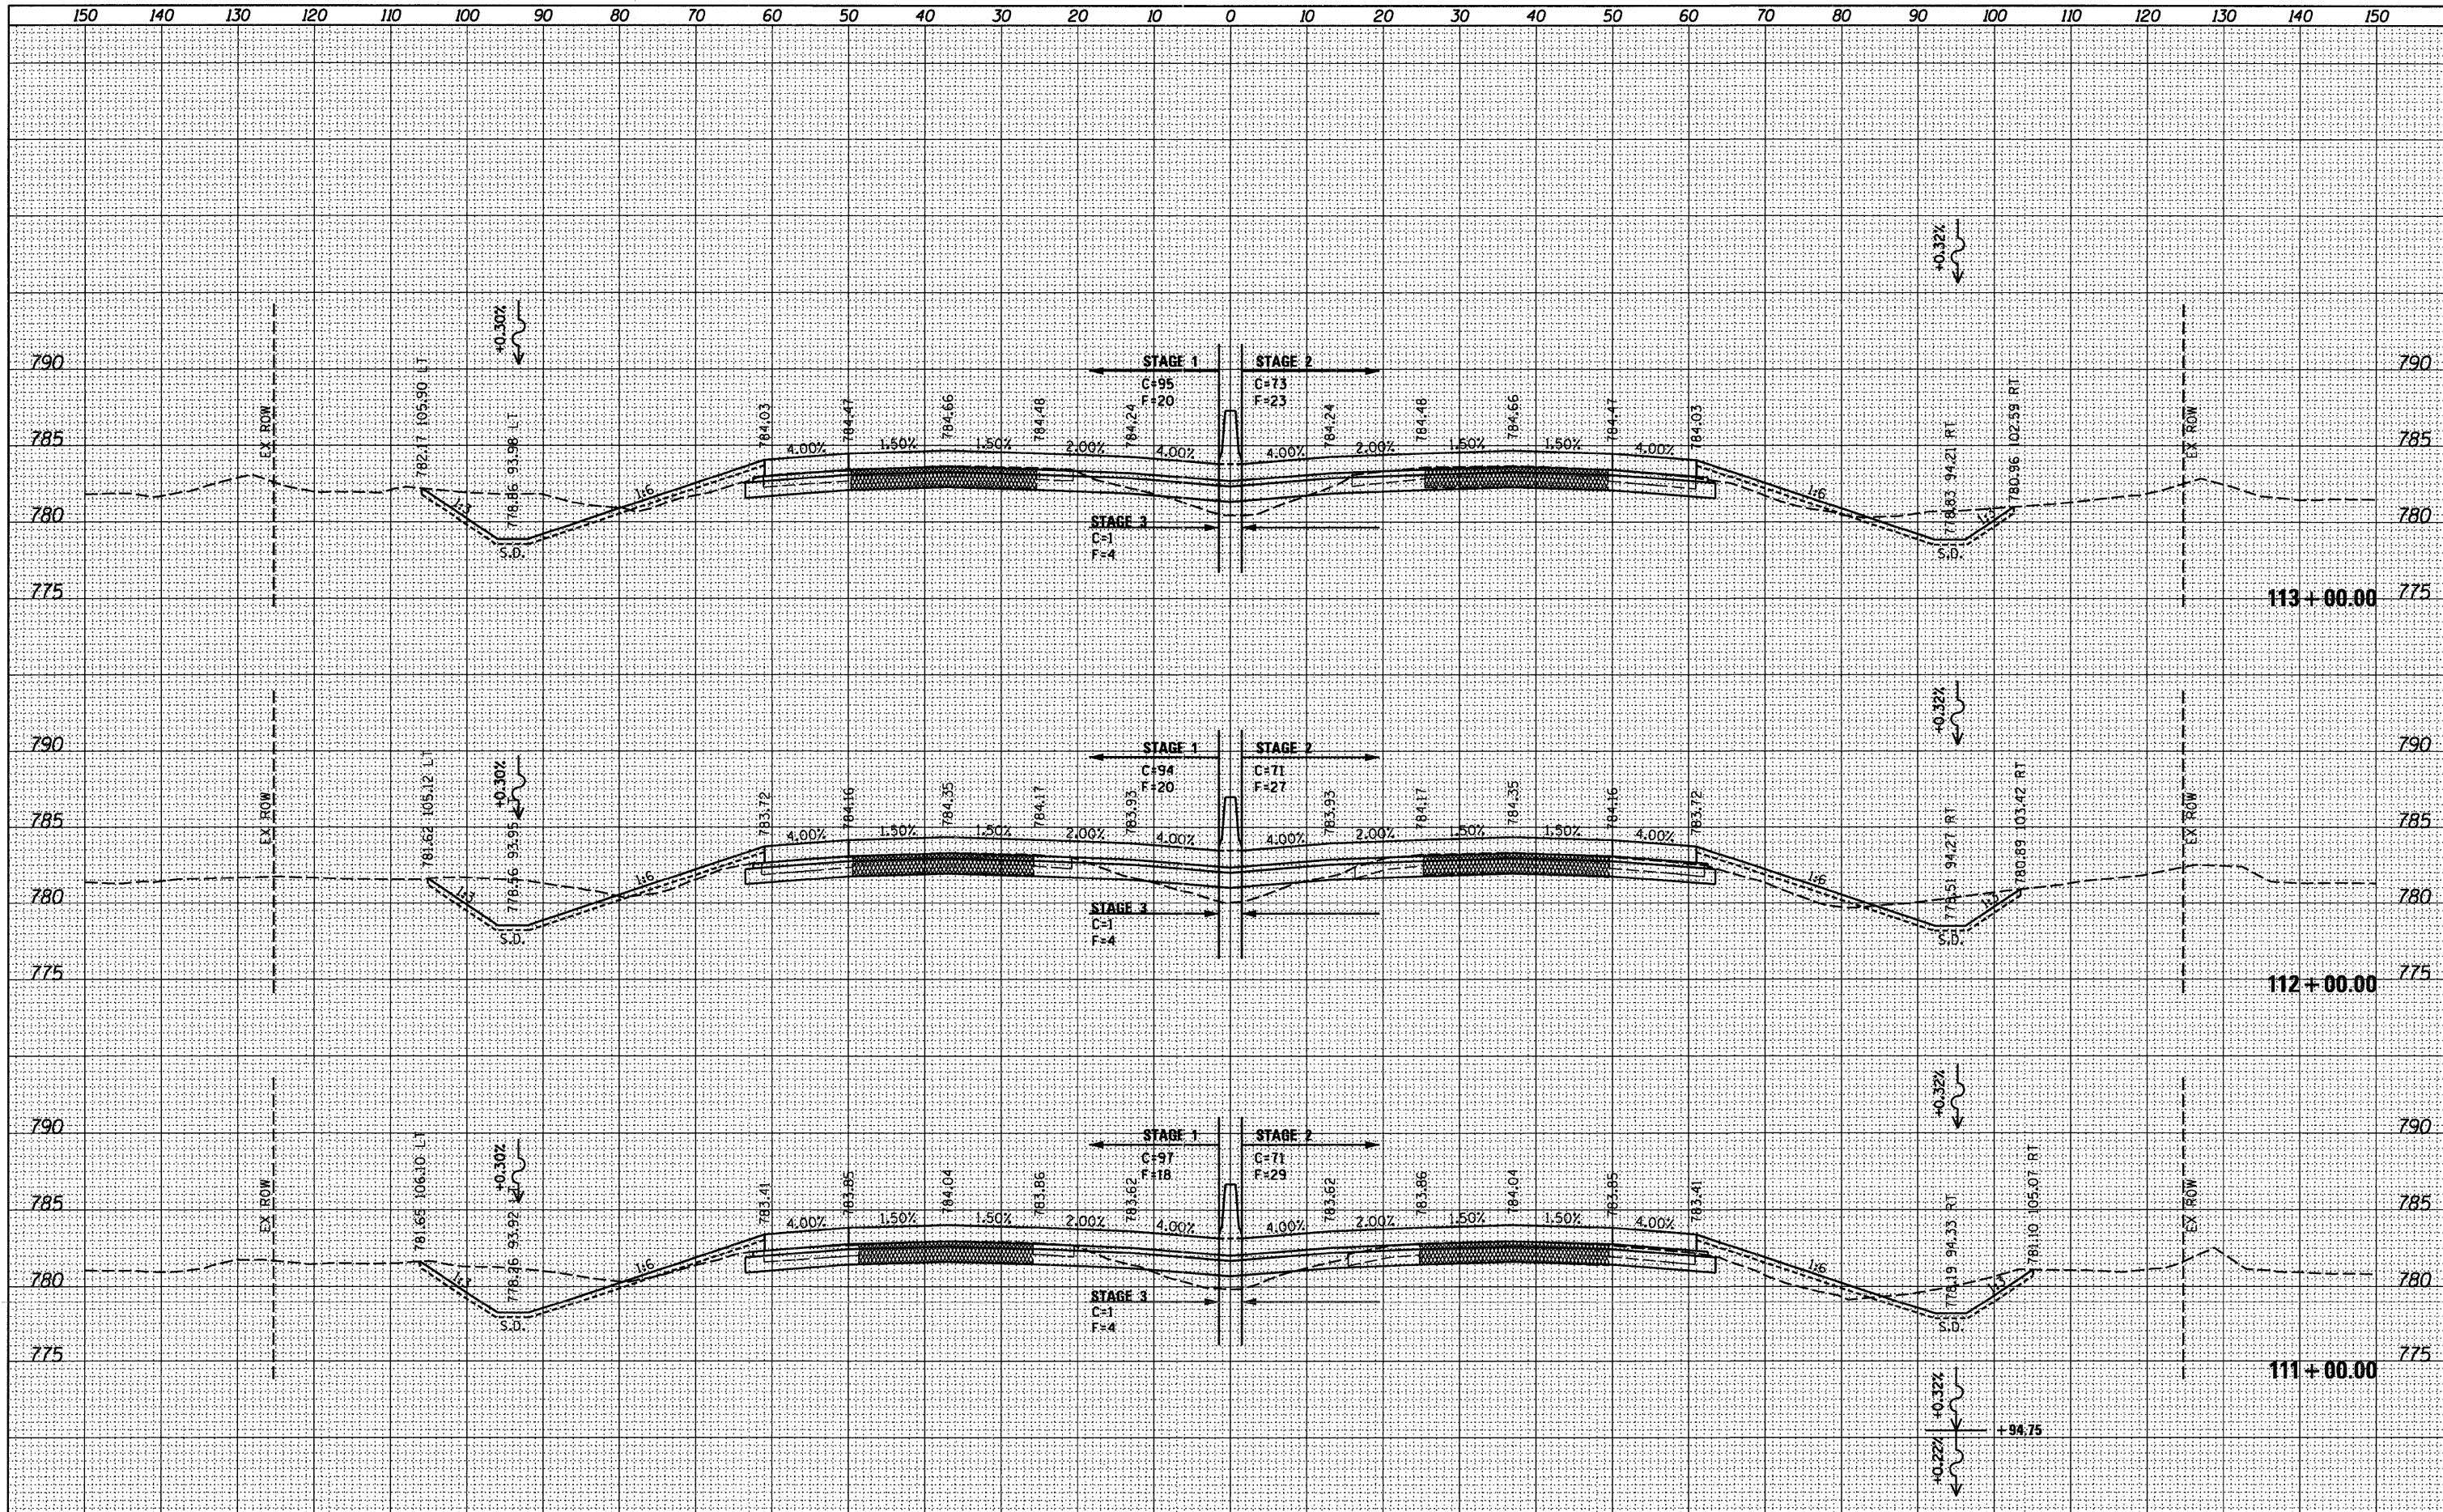

McClure
LOCHNER
RVA
CHICO ENGINEERING INC.

USER NAME = .USERNAME.
FILE NAME = #FILE#
PLOT SCALE = 10.0000' / IN.
PLOT DATE = 10/19/2011

DESIGNED -
DRAWN - BSL
CHECKED - PDS
DATE - 10-21-2011

REVISED -
REVISED -
REVISED -
REVISED -

**STATE OF ILLINOIS
DEPARTMENT OF TRANSPORTATION**

I-90 CROSS SECTIONS

SCALE: H: 1"=10'
V: 1"=5'
SHEET NO. OF SHEETS STA. 111+00.00 TO STA. 113+00.00

F.A. RTE.	SECTION	COUNTY	TOTAL SHEETS	SHEET NO.
90	(X2-1) R	WINNEBAGO	510	452
CONTRACT NO. 64C29			ILLINOIS FED. AID PROJECT	