


DATE _____
 BY _____
 SURVEYED _____
 PLOTTED _____
 TEMPLATE _____
 NOTE BOOK _____
 AREAS CHECKED _____

DATE _____
 BY _____
 SURVEYED _____
 PLOTTED _____
 TEMPLATE _____
 NOTE BOOK _____
 AREAS CHECKED _____

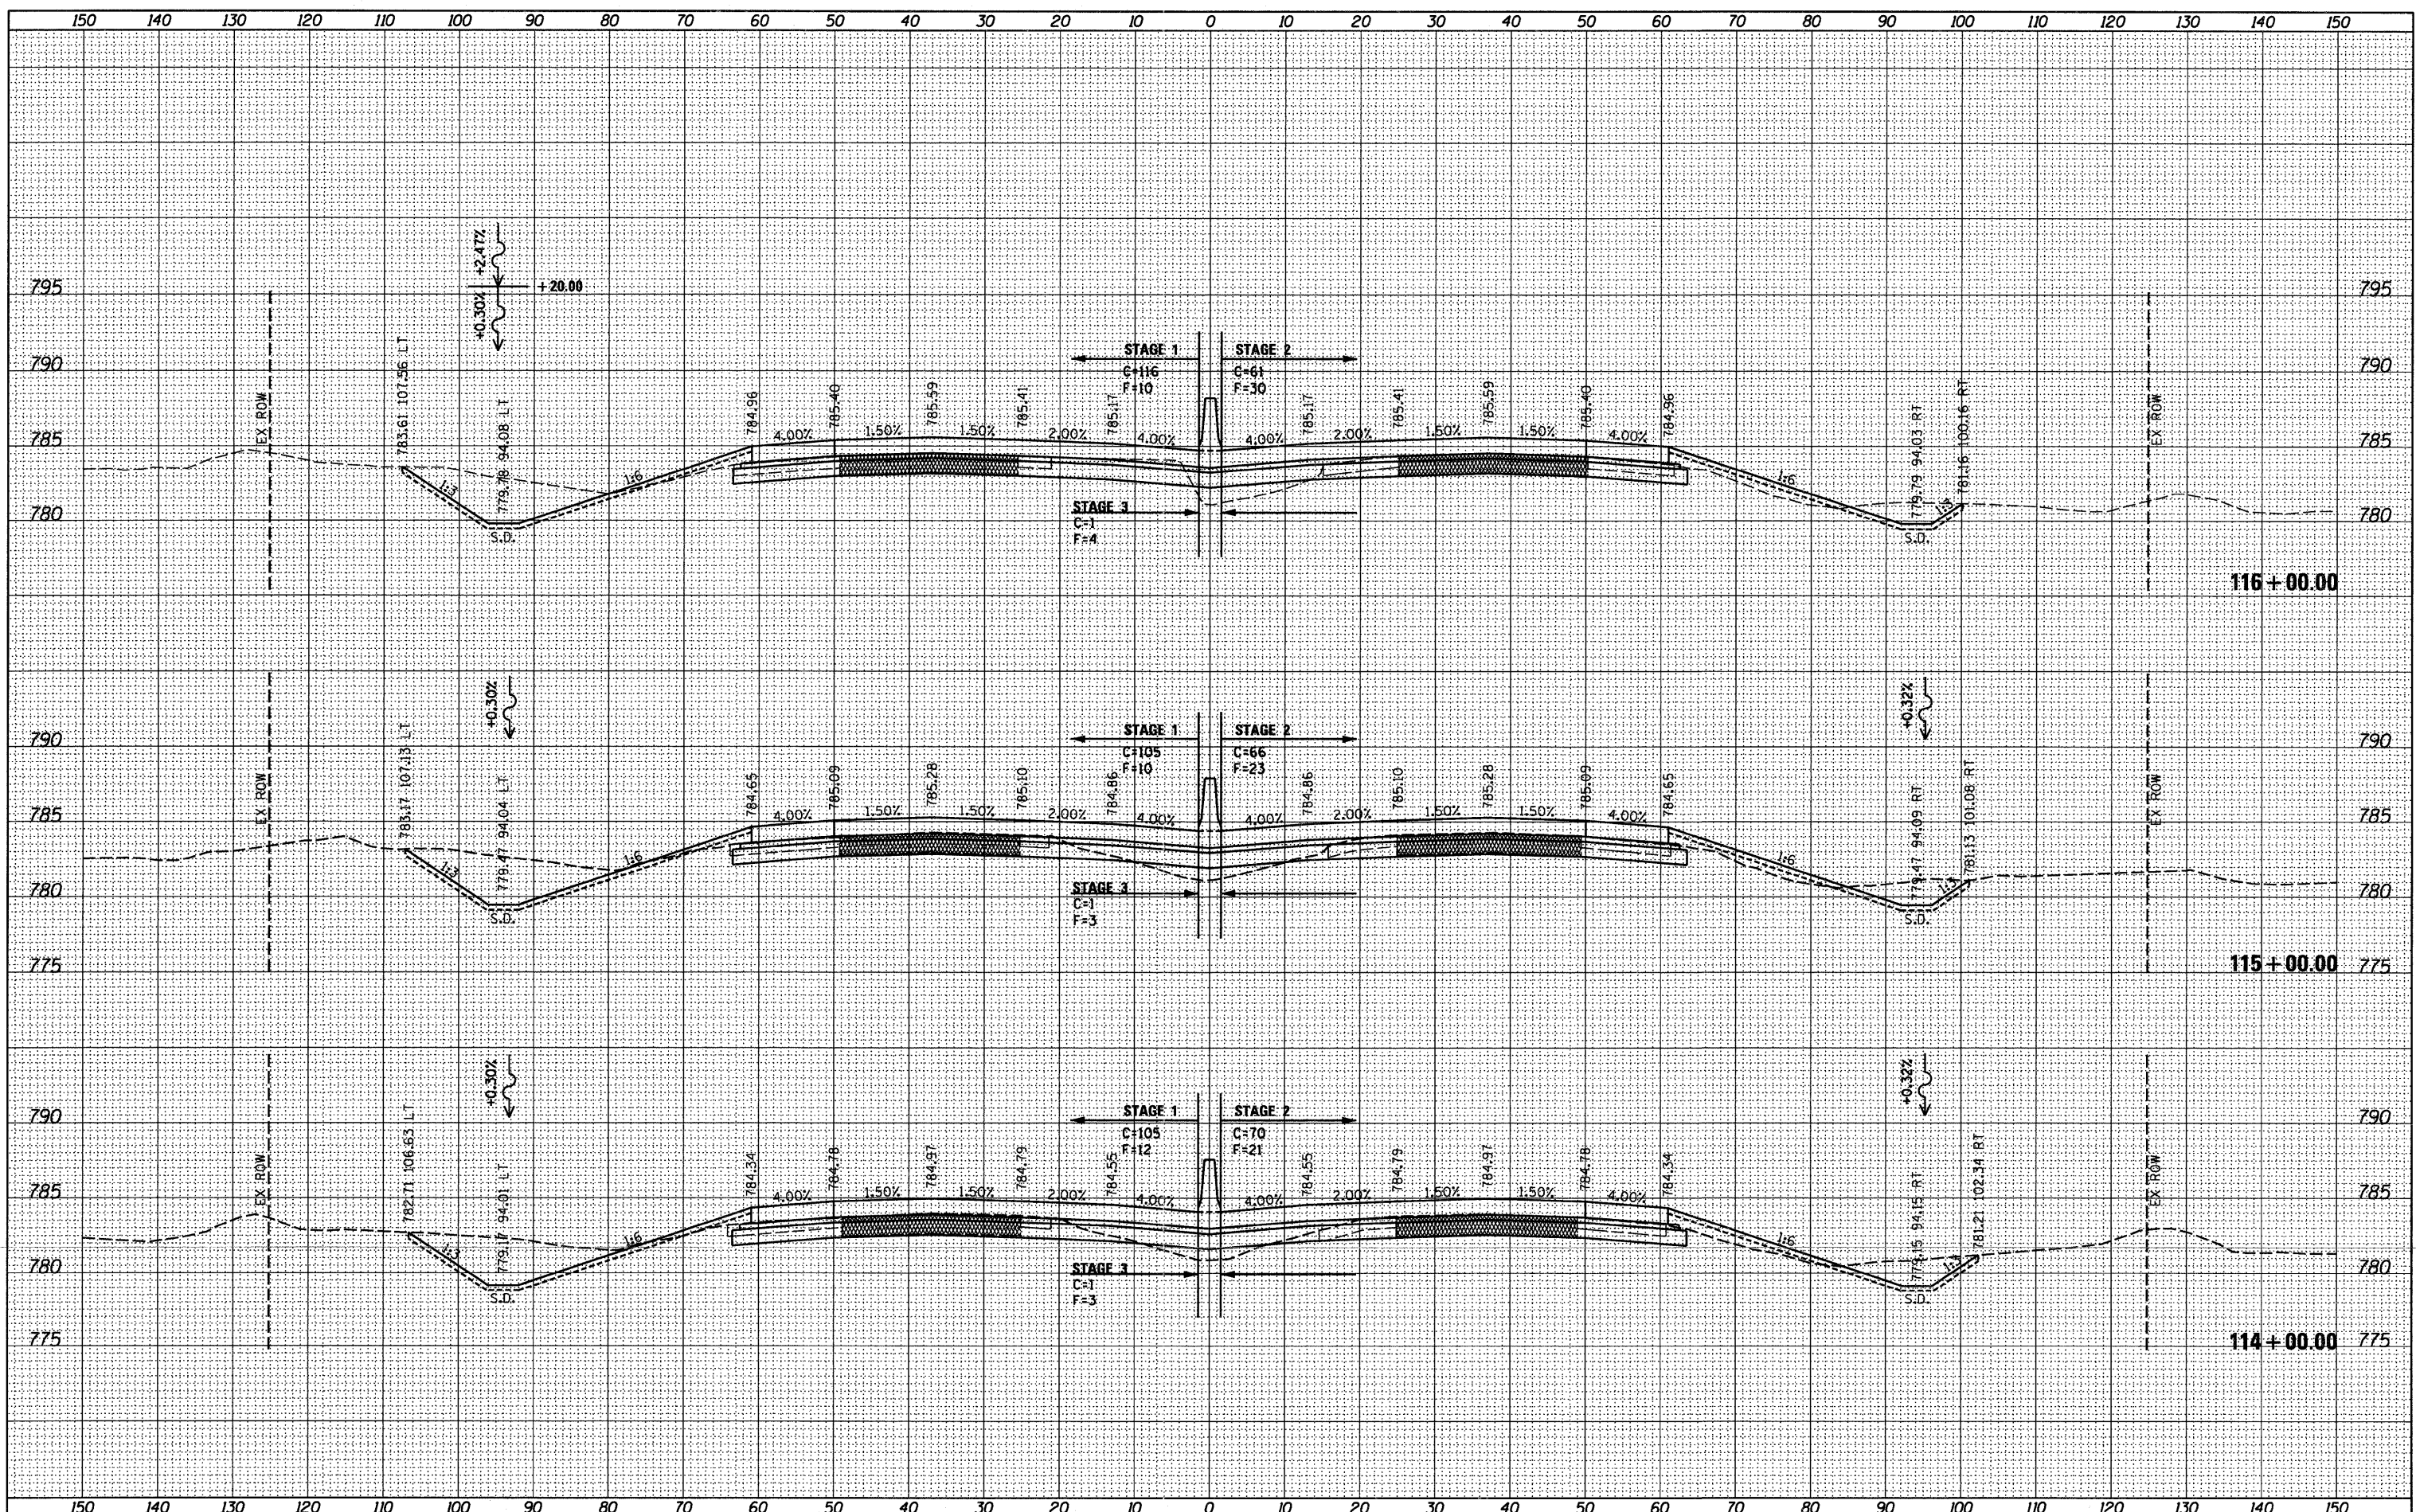

STATE OF ILLINOIS
 DEPARTMENT OF TRANSPORTATION

I-90 CROSS SECTIONS



USER NAME = USERNAME
 FILE NAME = #FILE#
 PLOT SCALE = 10.0000' / IN.
 PLOT DATE = 10/19/2011

DESIGNED -
 DRAWN - BSL
 CHECKED - PDS
 DATE - 10-21-2011

REVISED -
 REVISED -
 REVISED -
 REVISED -

SCALE: $\frac{H}{V} = \frac{1''=10'}{1''=5'}$
 SHEET NO. OF SHEETS STA. 114+00.00 TO STA. 116+00.00

F.A. RTE. 90	SECTION (X2-1) R	COUNTY WINNEBAGO	TOTAL SHEETS 510	SHEET NO. 453
CONTRACT NO. 64C29				
ILLINOIS FED. AID PROJECT				