


DATE	
BY	
SURVEYED	
PLOTTED	
TEMPLATE	
NOTE BOOK	
AREAS CHECKED	

DATE	
BY	
SURVEYED	
PLOTTED	
TEMPLATE	
NOTE BOOK	
AREAS CHECKED	

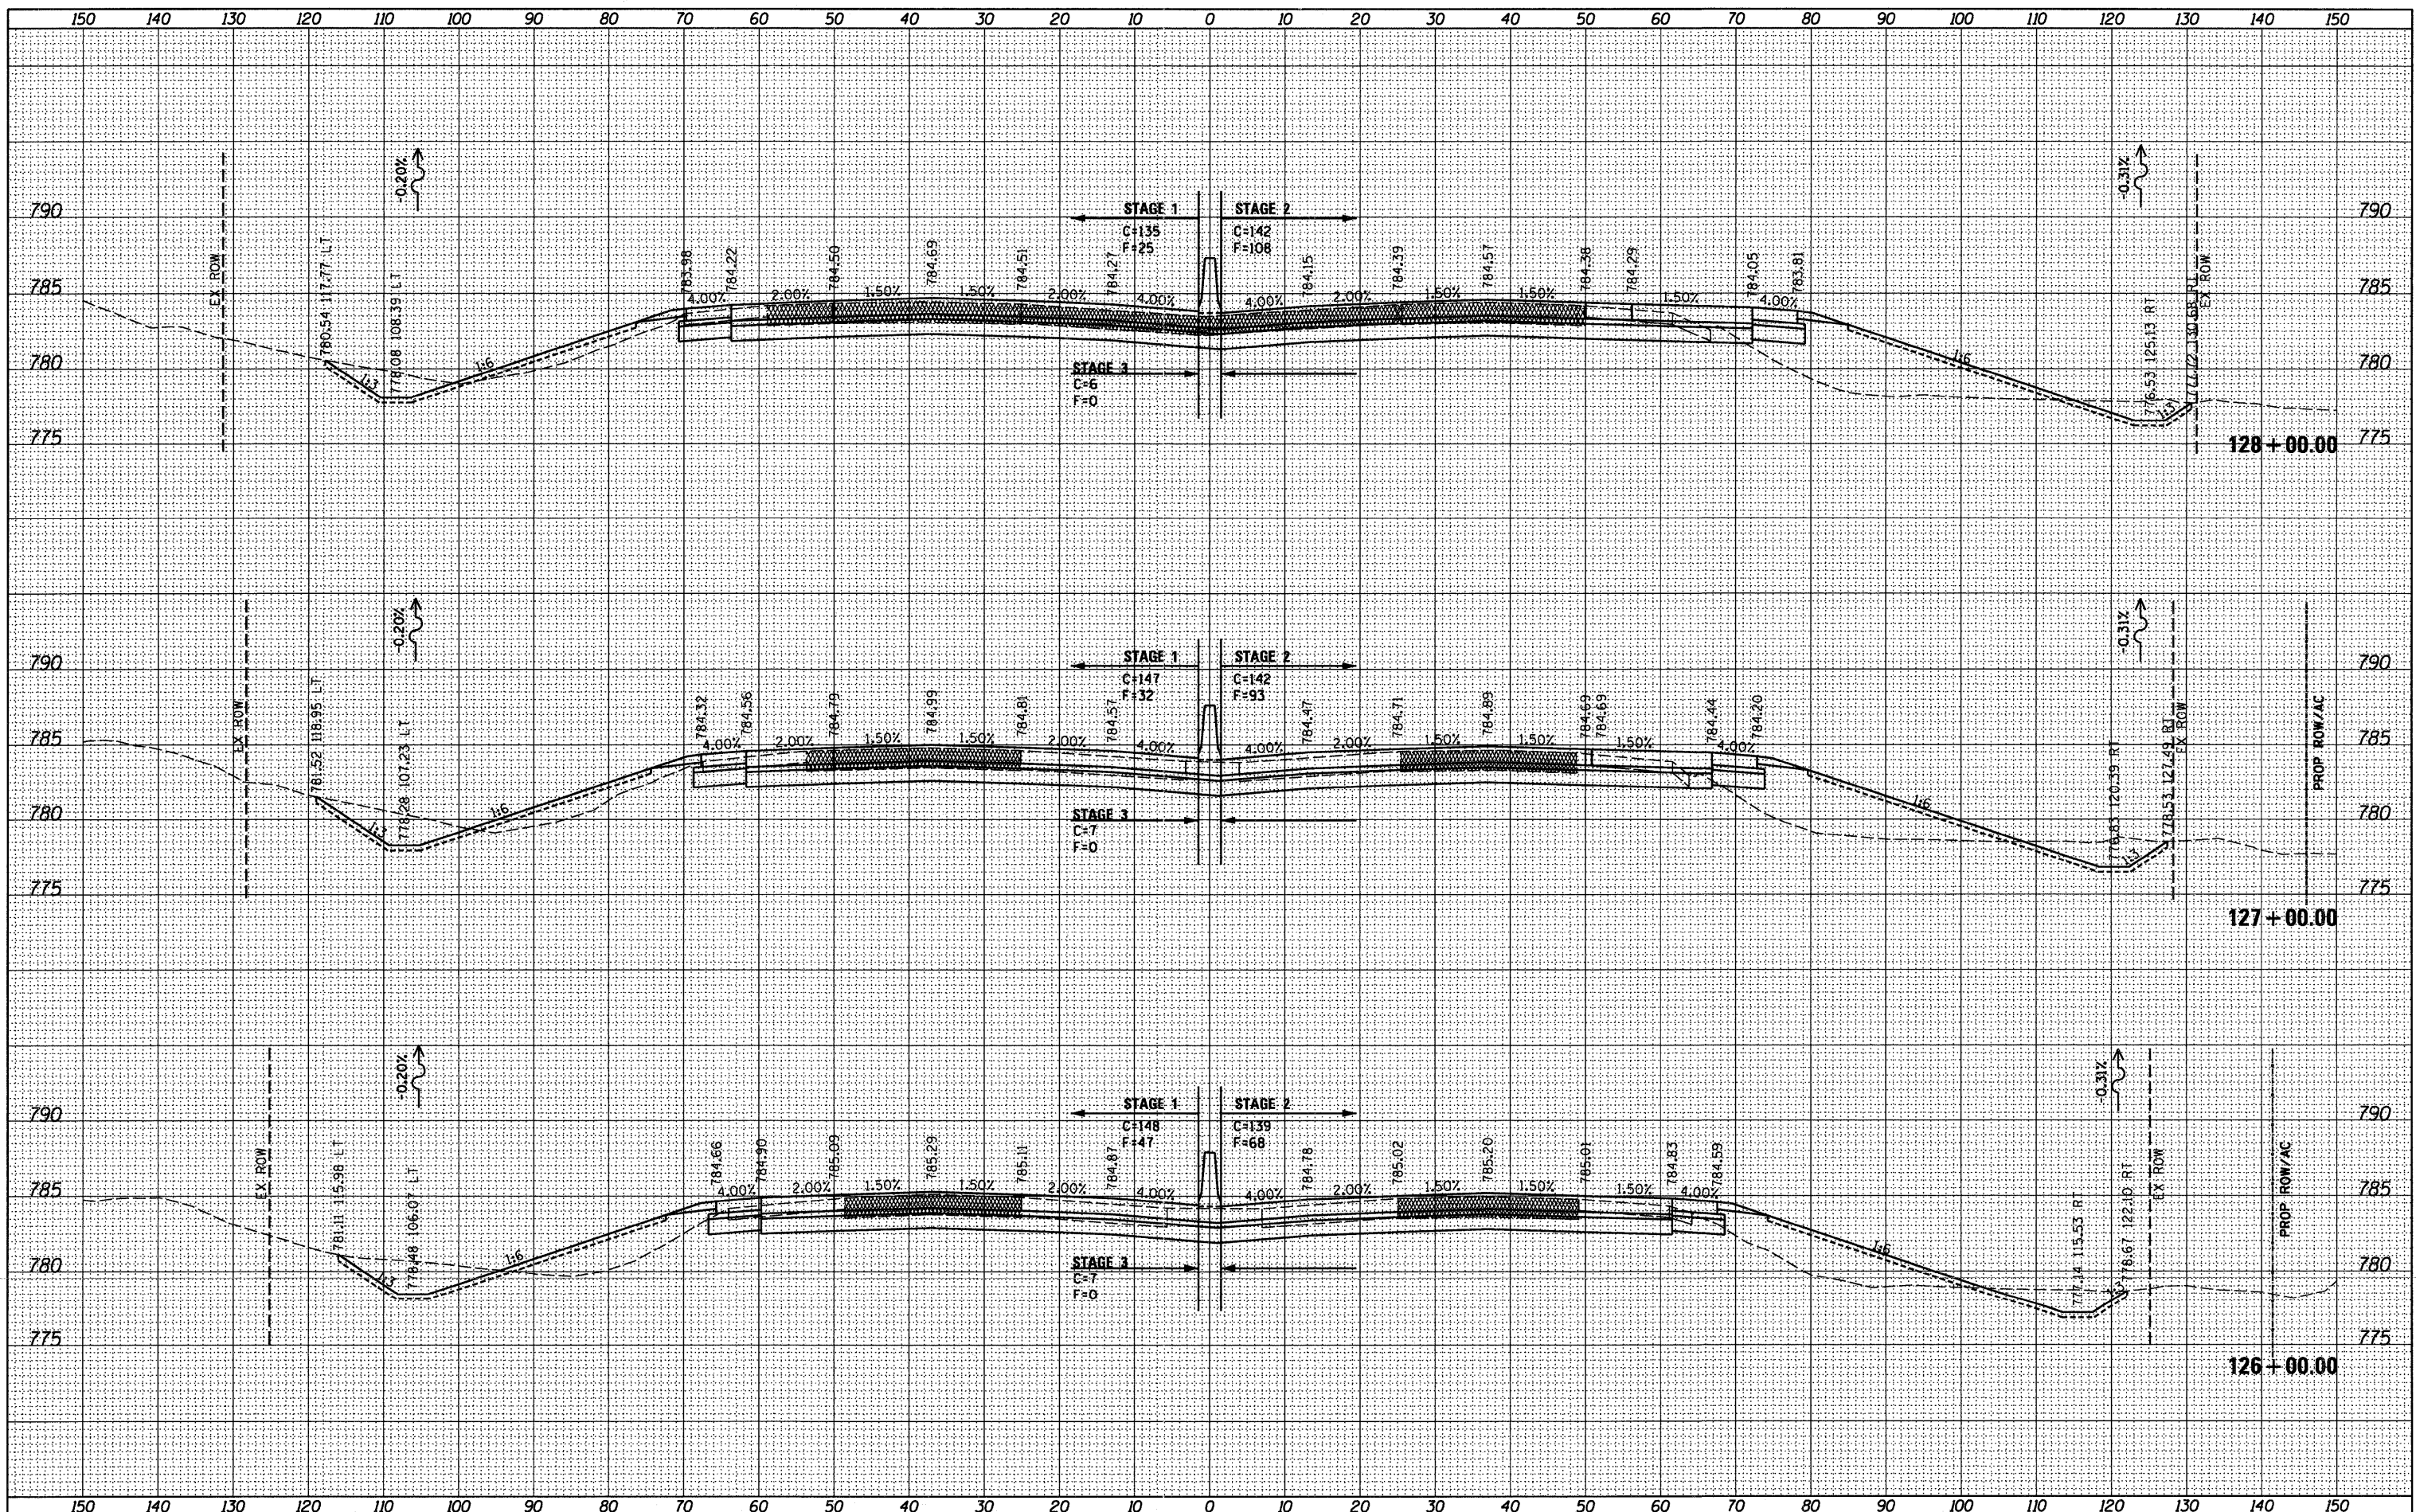

McClure
Engineering Associates, Inc.
1001 W. Lincoln St., Chicago, IL 60606
LOCHNER
Engineering Associates, Inc.
1001 W. Lincoln St., Chicago, IL 60606
RVA
Regional Vistas & Associates, Inc.
1001 W. Lincoln St., Chicago, IL 60606
QEI
Quigley Engineering Inc.
1001 W. Lincoln St., Chicago, IL 60606

USER NAME =	USERNAME	DESIGNED -	REVISED -
FILE NAME =	FILE#	DRAWN -	REVISED -
PLOT SCALE =	10.0000" / IN.	CHECKED -	REVISED -
PLOT DATE =	10/19/2011	DATE -	REVISED -

DESIGNED -	REVISED -
DRAWN -	REVISED -
CHECKED -	REVISED -
DATE -	REVISED -

**STATE OF ILLINOIS
DEPARTMENT OF TRANSPORTATION**

I-90 CROSS SECTIONS

SCALE: H_v 1"=10'
V_v 1"=5'
SHEET NO. OF SHEETS STA. 126+00.00 TO STA. 128+00.00

F.A. RTE.	SECTION	COUNTY	TOTAL SHEETS	SHEET NO.
90	(X2-1) R	WINNEBAGO	510	457
CONTRACT NO. 64C29				
ILLINOIS FED. AID PROJECT				