


DATE	
BY	
NO.	
AREAS CHECKED	
NOTE BOOK	
TEMPLATE	
PLOTTED	
SURVEYED	
FINAL SURVEY	

DATE	
BY	
NO.	
AREAS CHECKED	
NOTE BOOK	
TEMPLATE	
PLOTTED	
SURVEYED	
ORIGINAL SURVEY	

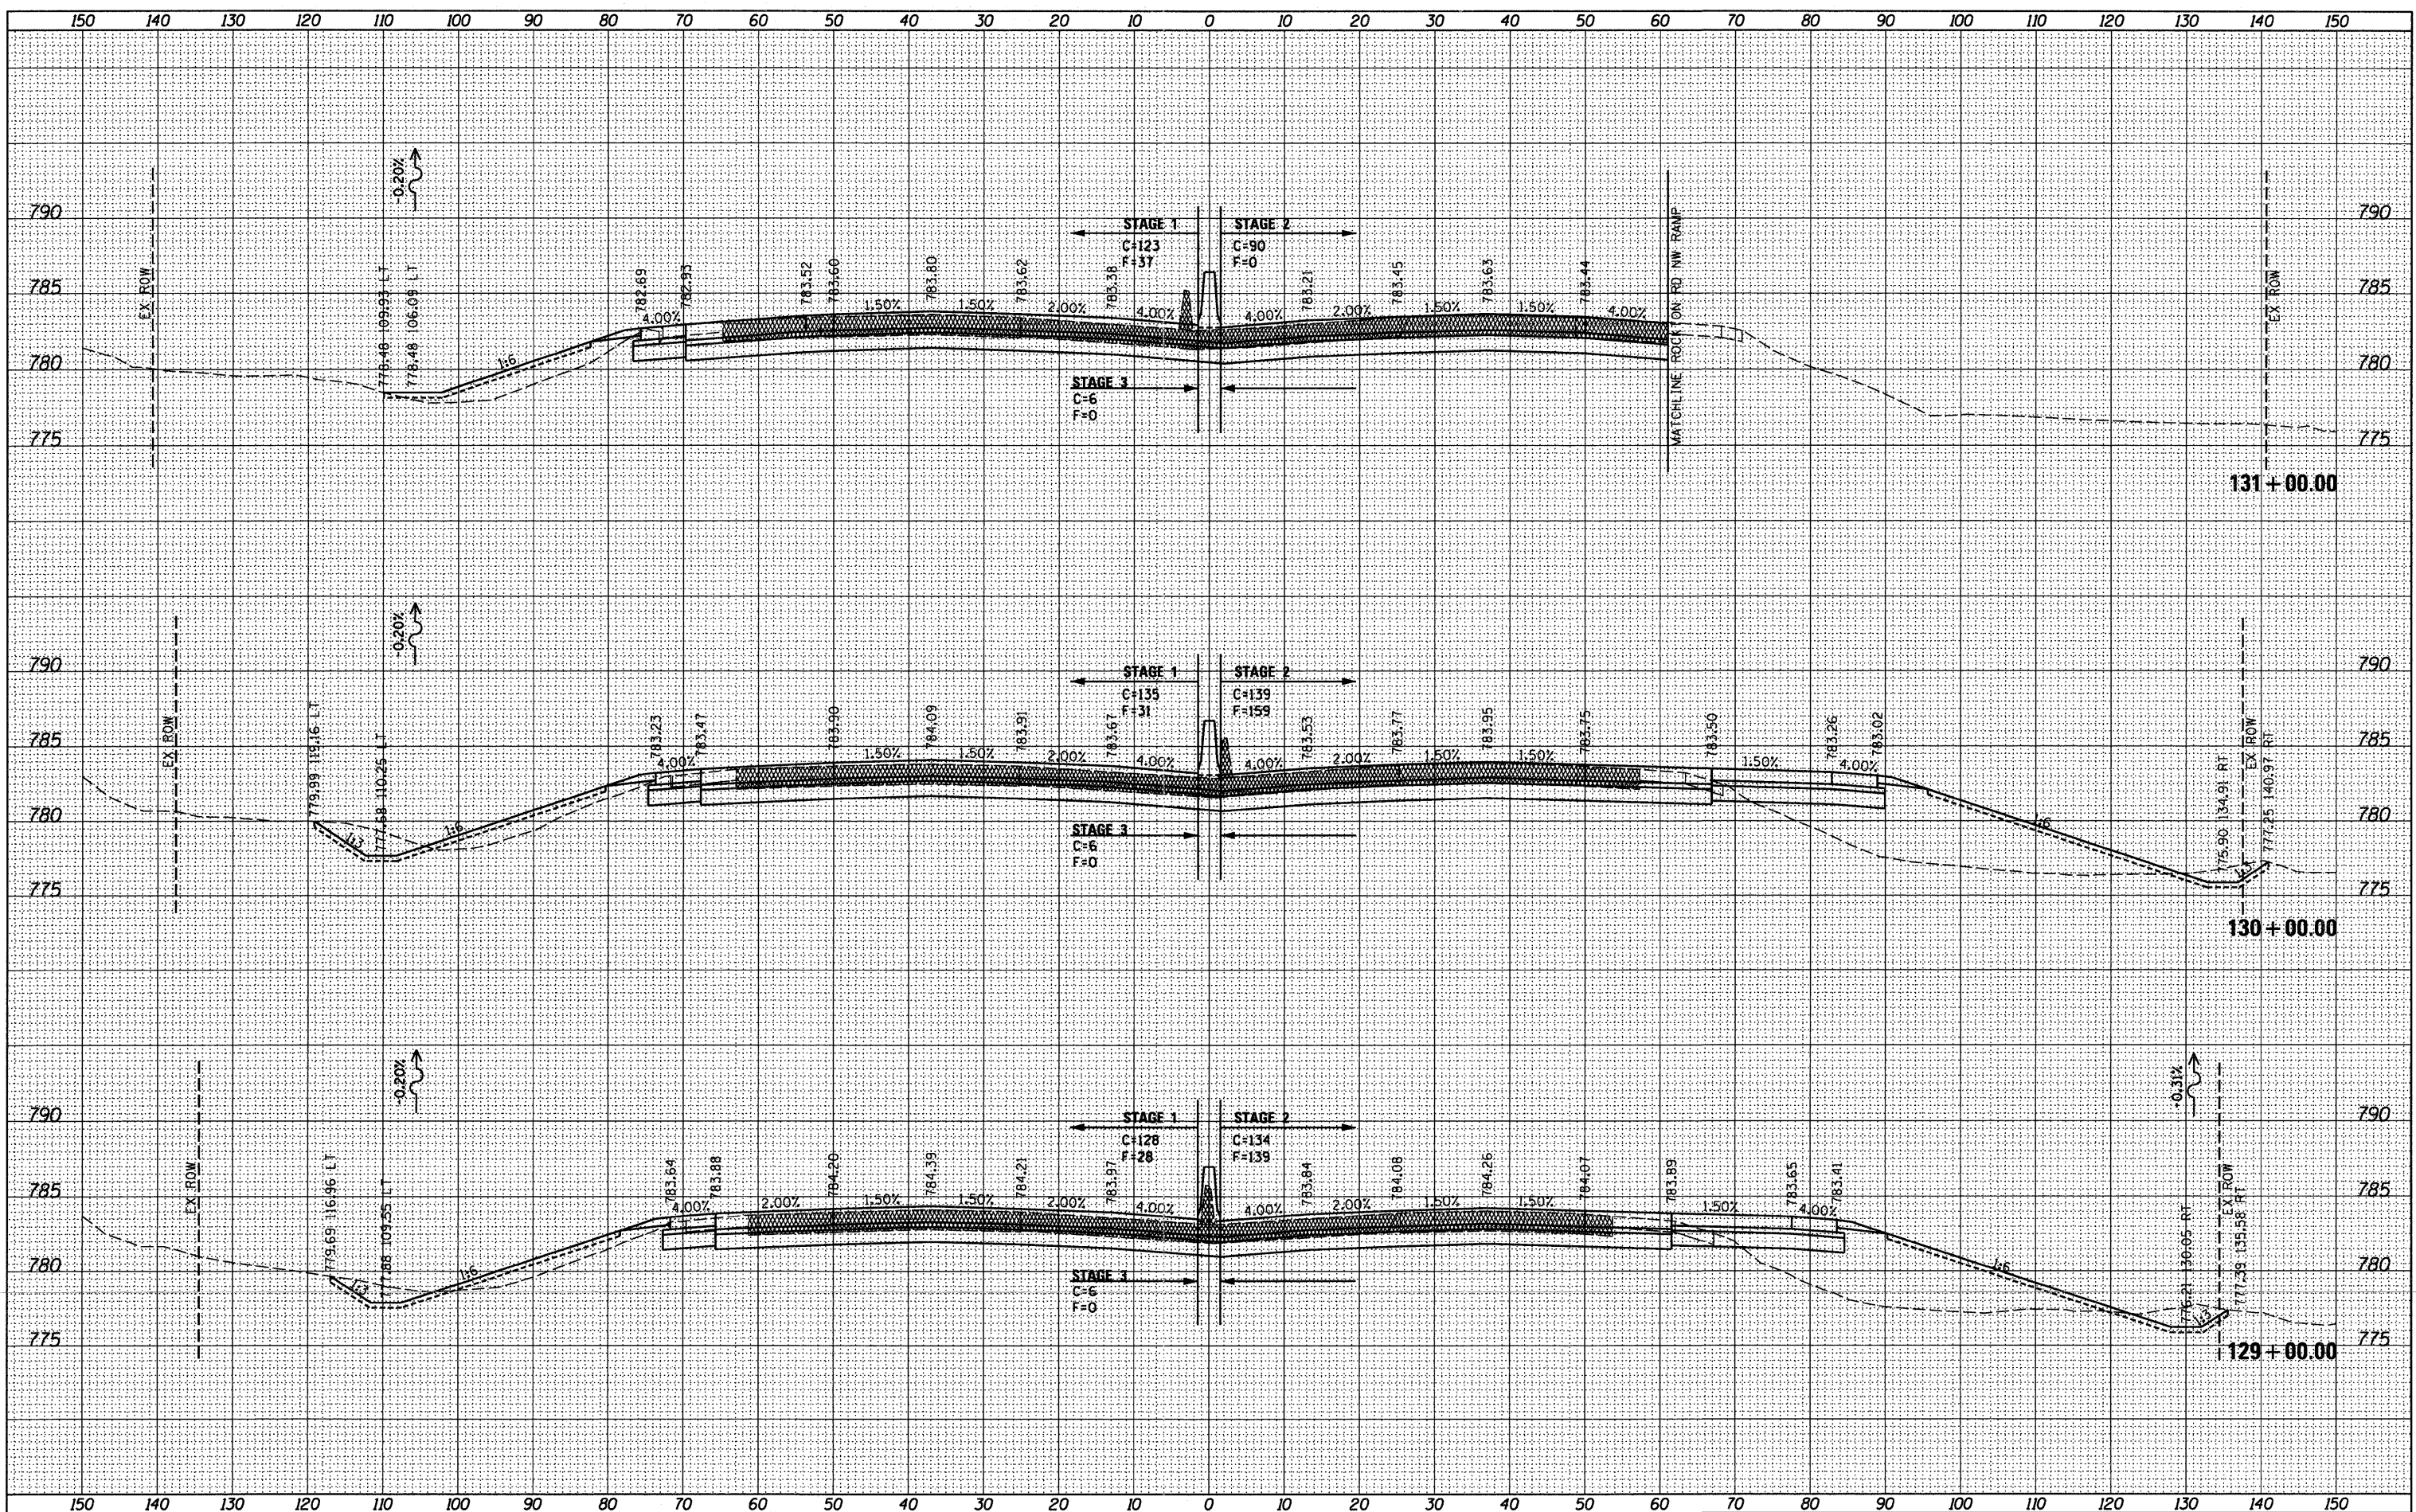

McClure
ENGINEERING CONSULTANTS
INC. CHICAGO, ILLINOIS

LOCHNER
INC. CHICAGO, ILLINOIS

RWA
REGISTERED PROFESSIONAL ENGINEER
REGISTERED PROFESSIONAL SURVEYOR
REGISTERED PROFESSIONAL LAND SURVEYOR
REGISTERED PROFESSIONAL CIVIL ENGINEER

QEI
QUIGG ENGINEERING INC.

USER NAME = USERNAME	DESIGNED -	REVISED -
FILE NAME = #FILE#	DRAWN - BSL	REVISED -
PLOT SCALE = 10.0000' / IN.	CHECKED - PDS	REVISED -
PLOT DATE = 10/19/2011	DATE - 10-21-2011	REVISED -

**STATE OF ILLINOIS
DEPARTMENT OF TRANSPORTATION**

I-90 CROSS SECTIONS

SCALE: $\frac{1}{2}$ " = 10' $\frac{1}{4}$ " = 5' SHEET NO. OF SHEETS STA. 129+00.00 TO STA. 131+00.00

F.A. RTE.	SECTION	COUNTY	TOTAL SHEETS	SHEET NO.
90	(X2-1) R	WINNEBAGO	510	458
CONTRACT NO. 64C29			ILLINOIS FED. AID PROJECT	