


DATE	
BY	
FINAL SURVEY	
SURVEYED	
PLOTTED	
NOTE BOOK	
NO.	
AREAS CHECKED	

DATE	
BY	
ORIGINAL SURVEY	
SURVEYED	
PLOTTED	
NOTE BOOK	
NO.	
AREAS CHECKED	

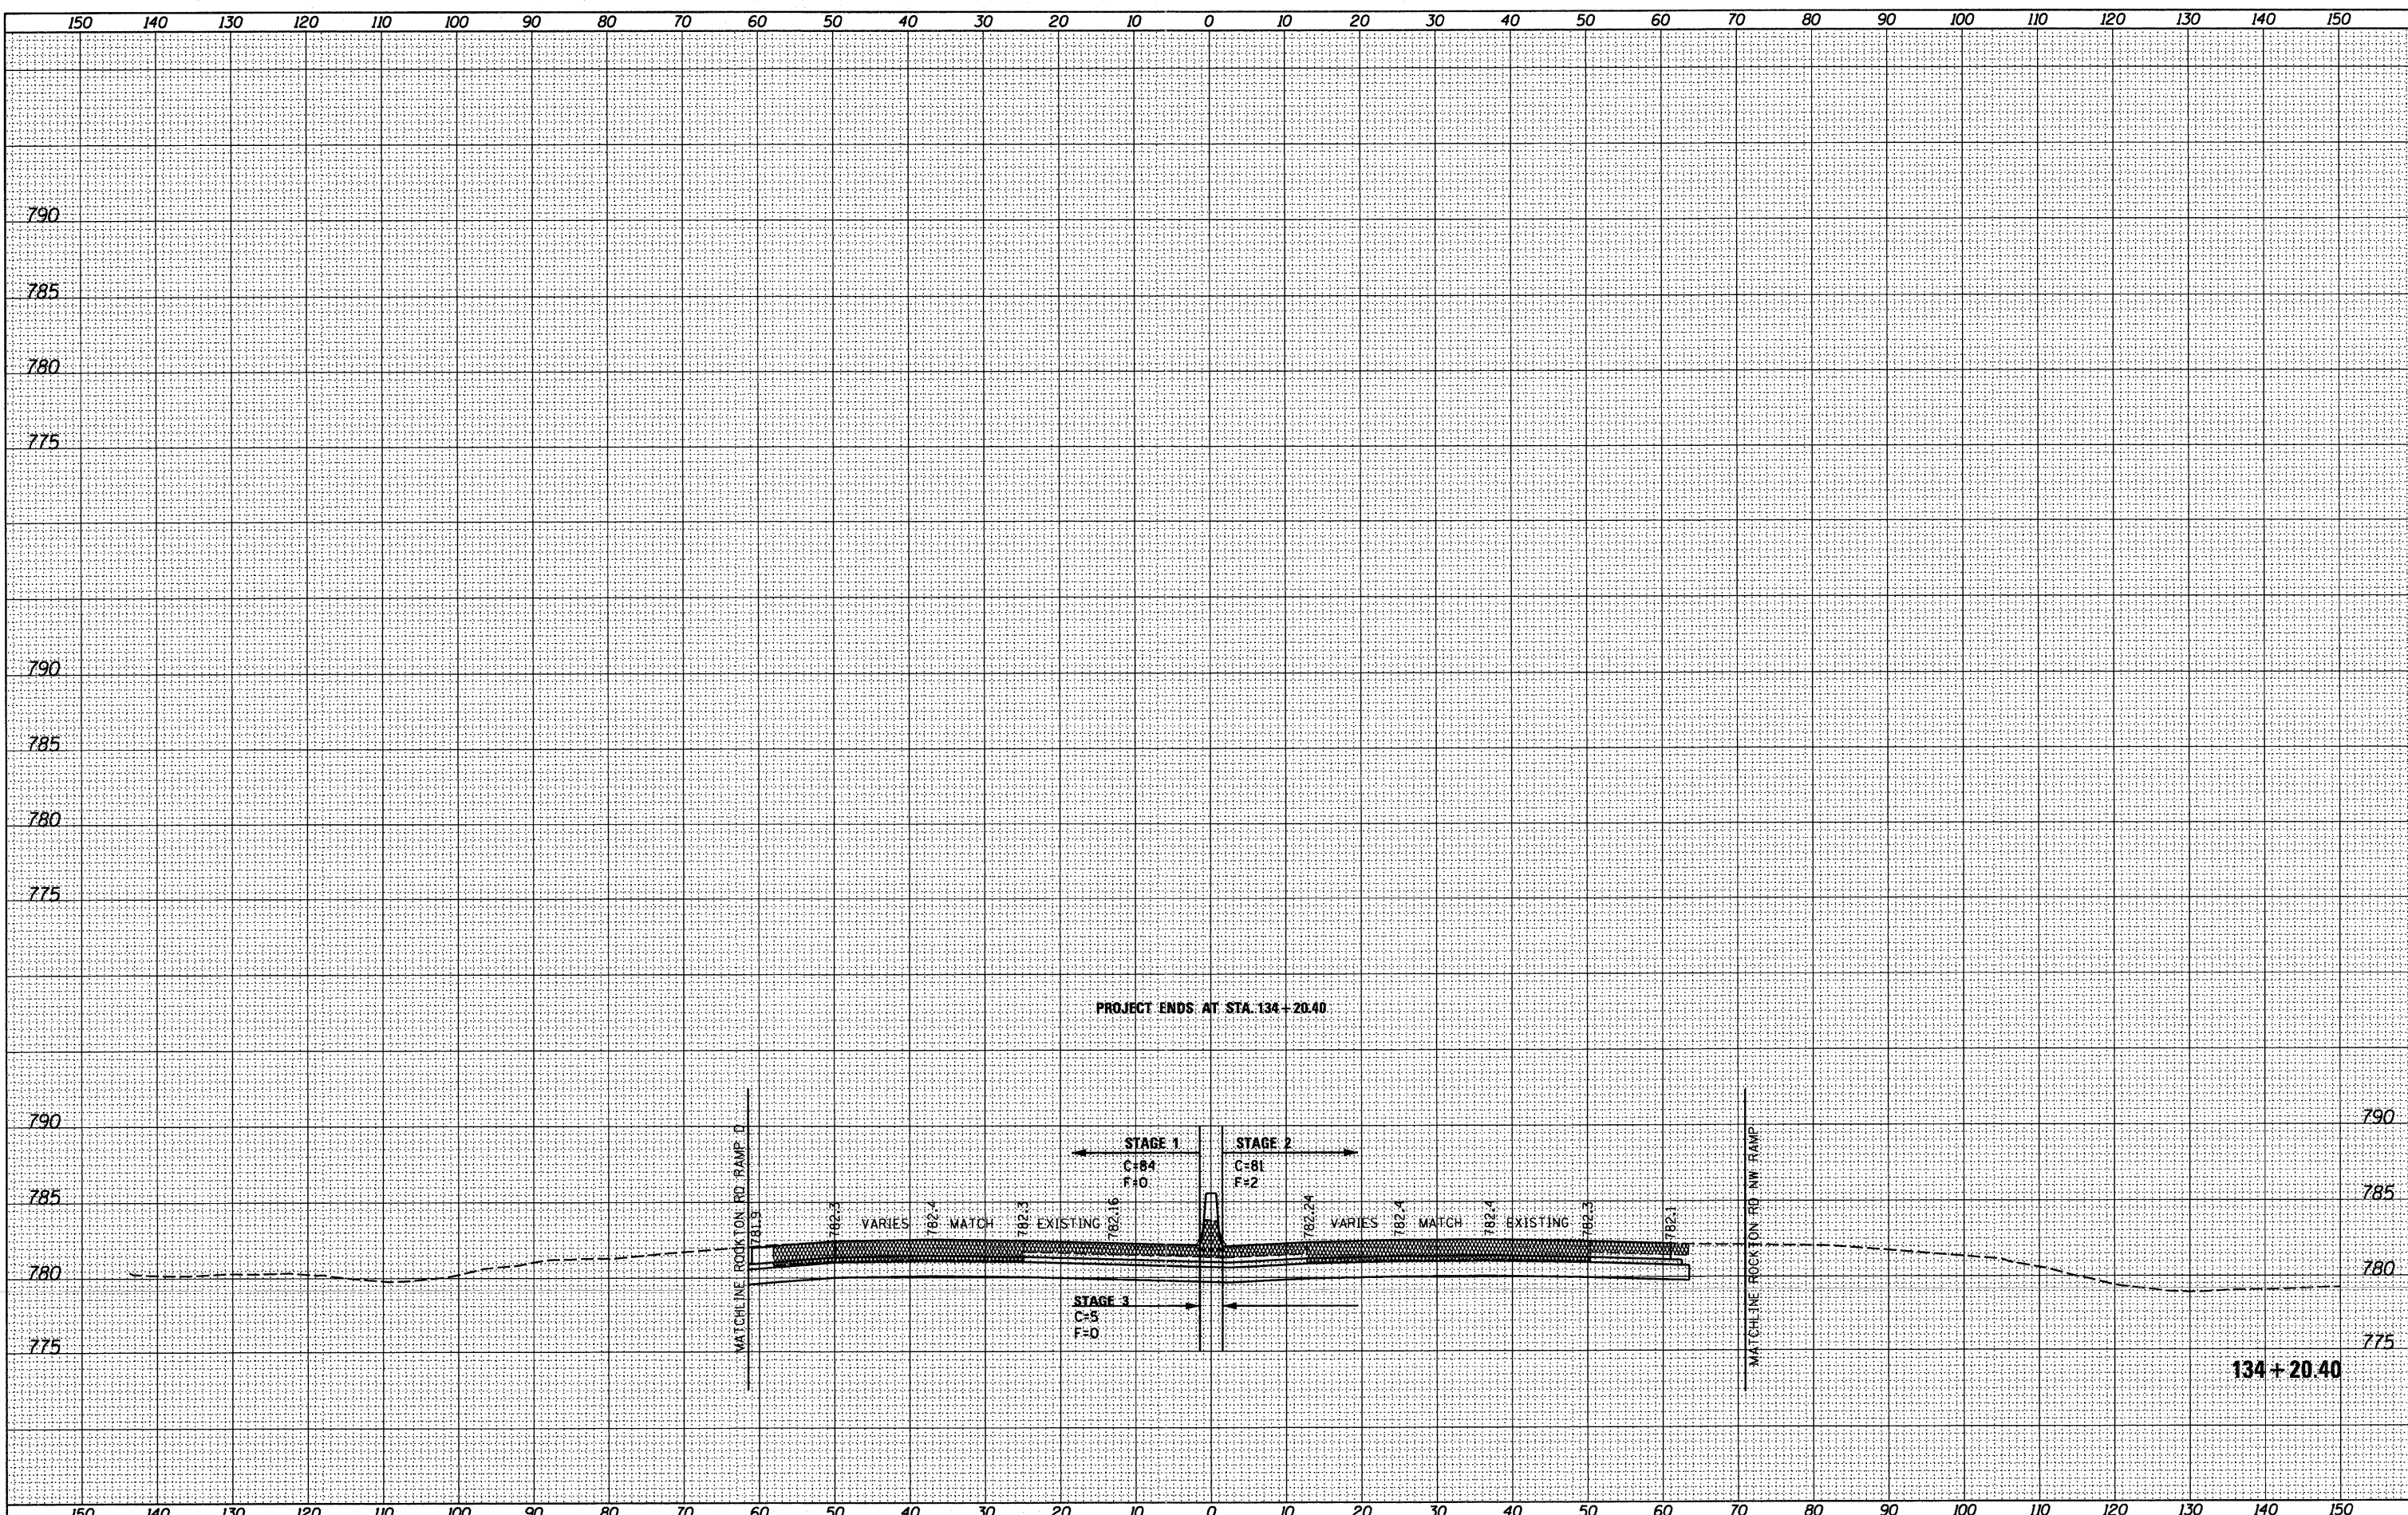

McClure
Engineering & Surveying, Inc.

LOCHNER
NEW YORK, NY, OHIO, ILLINOIS

RWA
REGISTERED PROFESSIONAL ENGINEER

QES
QUICK ENGINEERING SERVICES, INC.

USER NAME = .USERNAME.	DESIGNED -	REVISED -
FILE NAME = #FILE#	DRAWN - BSL	REVISED -
PLOT SCALE = 10.0000' / IN.	CHECKED - PDS	REVISED -
PLOT DATE = 10/19/2011	DATE - 10-21-2011	REVISED -

**STATE OF ILLINOIS
DEPARTMENT OF TRANSPORTATION**

I-90 CROSS SECTIONS

SCALE: H ₁ 1"=10'	SHEET NO. OF SHEETS	STA. 134+20.40 TO STA. 134+20.40
V ₂ 1"=5'		

F.A. RTE. 90	SECTION (X2-1) R	COUNTY WINNEBAGO	TOTAL SHEETS 510	SHEET NO. 460
CONTRACT NO. 64C29				ILLINOIS FED. AID PROJECT