


DATE	
BY	
SURVEYED	
PLOTTED	
TEMPLATE	
NOTE BOOK	
AREAS CHECKED	
NO.	

DATE	
BY	
SURVEYED	
PLOTTED	
TEMPLATE	
NOTE BOOK	
AREAS CHECKED	
NO.	

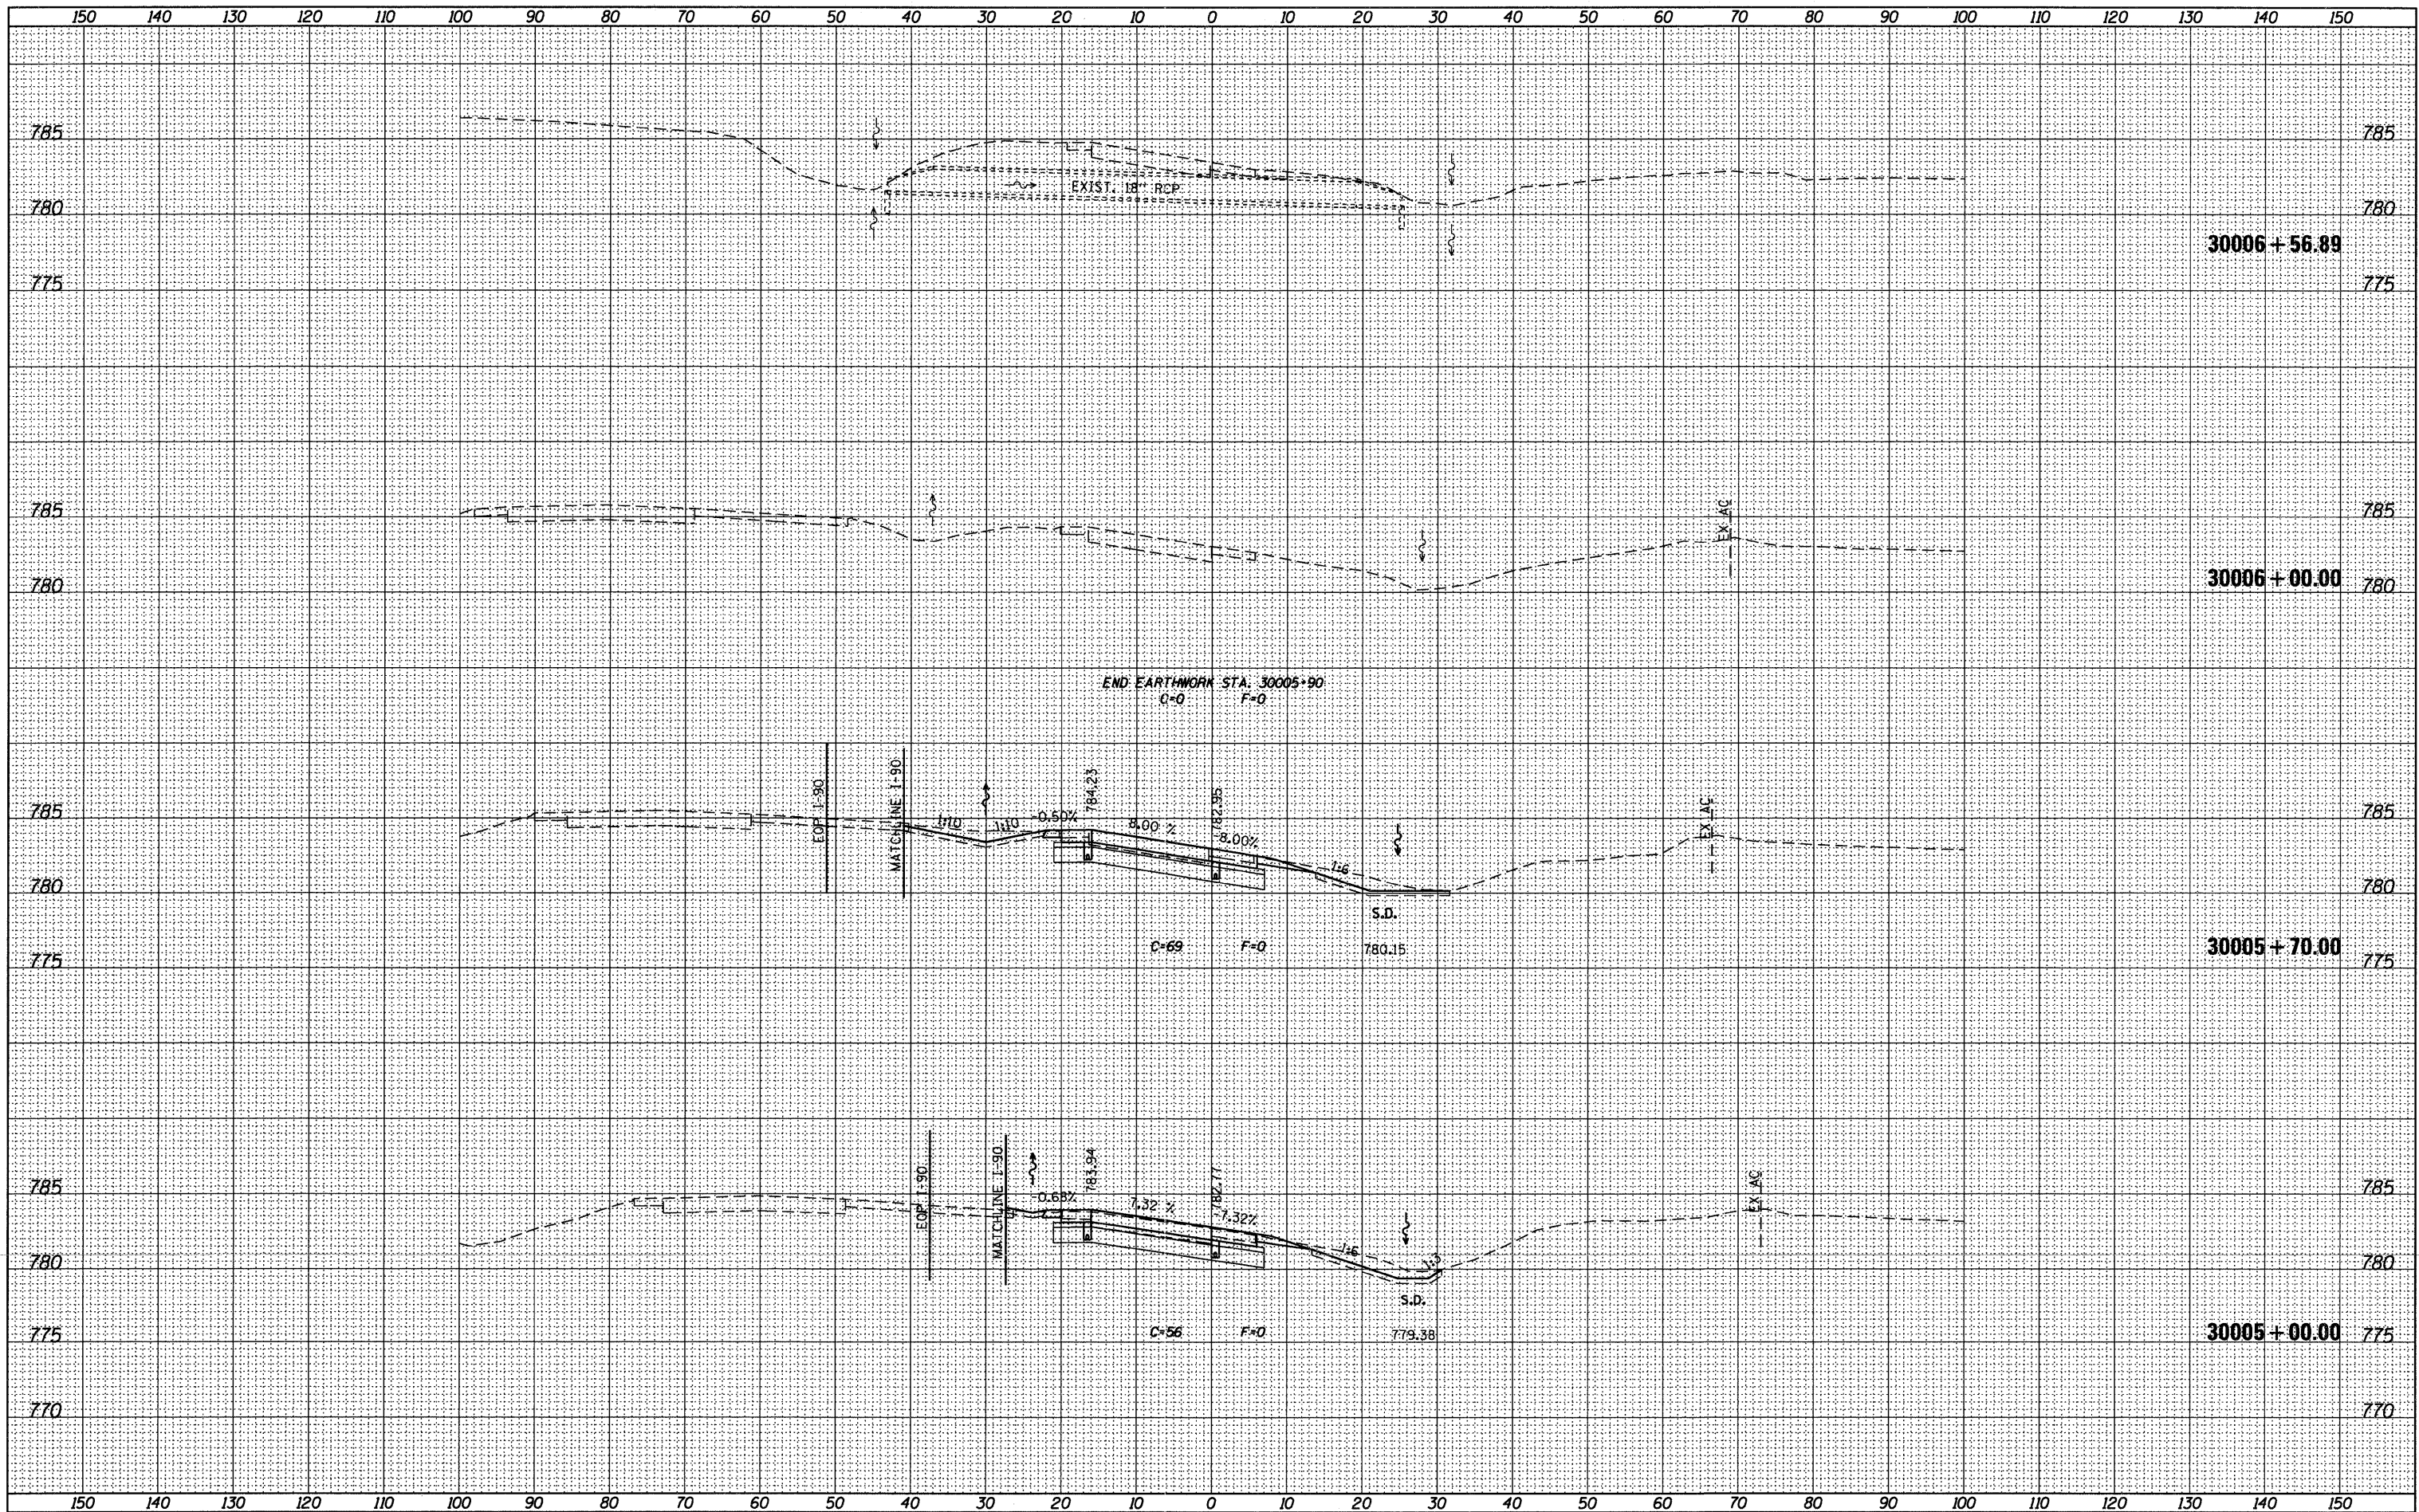

**McClure LOCHNER**  
Engineering Associates, Inc.

**RVA**  
REGISTERED PROFESSIONAL ENGINEER  
No. 001234567

**QUISO ENGINEERING INC.**

USER NAME =	_USERNAME_	DESIGNED -	MM	REVISED -	
FILE NAME =	D206606-shr-xshtrampa.dgn	DRAWN -	MS	REVISED -	
PLOT SCALE =	10.0000' / in.	CHECKED -	MM	REVISED -	
PLOT DATE =	10/19/2011	DATE -	10/21/2011	REVISED -	

**STATE OF ILLINOIS  
DEPARTMENT OF TRANSPORTATION**

**CROSS SECTIONS  
IL 75 RAMP C**

SCALE: H: 1"=10'  
V: 1"=5'

SHEET NO. 3 OF 3 SHEETS

STA. 30005+00.00 TO STA. 30006+56.89

F.A.I. RTE.	SECTION	COUNTY	TOTAL SHEETS	SHEET NO.
90	(X2-1R)	WINNEBAGO	510	463
			CONTRACT NO. 64C29	
ILLINOIS FED. AID PROJECT				