


DATE	BY
SURVEYED	
PLOTTED	
TEMPLATE	
NOTE BOOK	
NO.	
AREAS CHECKED	

DATE	BY
SURVEYED	
PLOTTED	
TEMPLATE	
NOTE BOOK	
NO.	
AREAS CHECKED	

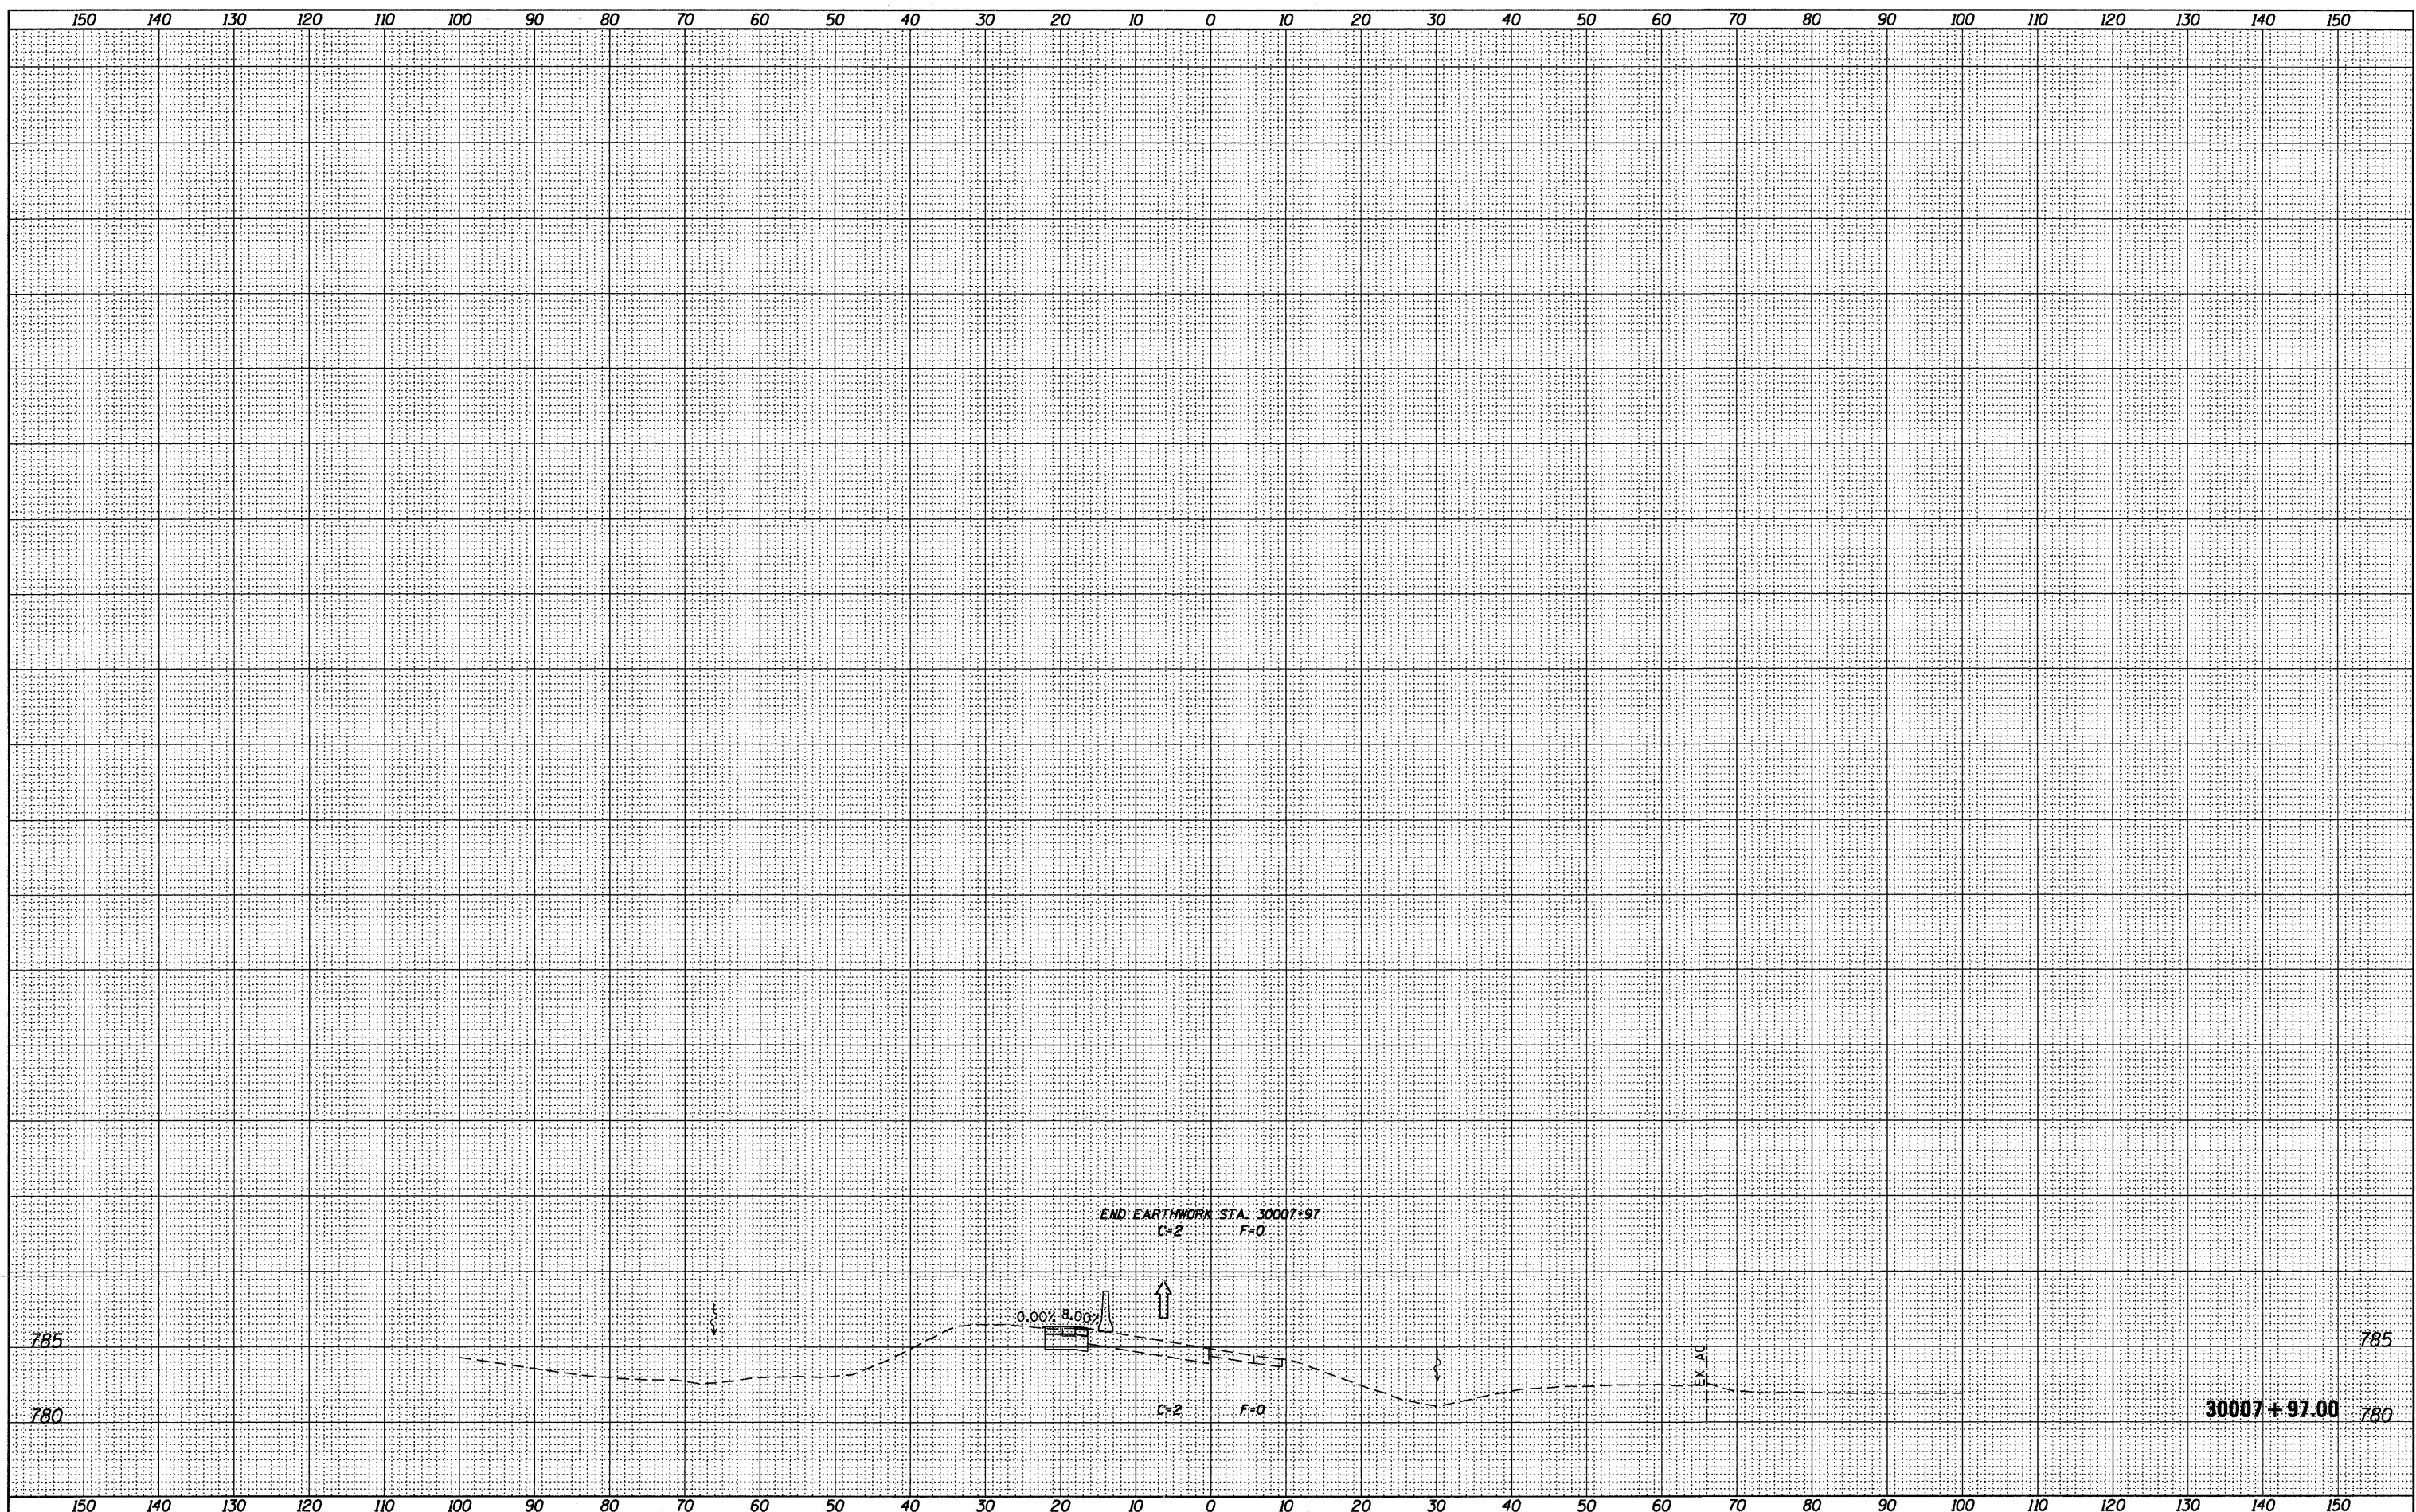

McClure LOCHNER
Engineering Associates, Inc.
CHICAGO, ILLINOIS

RWA
Rogers & Associates, Inc.
CHICAGO, ILLINOIS

QUIGG ENGINEERING INC.

USER NAME = .\USERNAME.	DESIGNED - MM	REVISED -
FILE NAME = aht-xsh-trampc-stg1A.dgn	DRAWN - MS	REVISED -
PLOT SCALE = 10.0000' / in.	CHECKED - MM	REVISED -
PLOT DATE = 10/19/2011	DATE - 10/21/2011	REVISED -

**STATE OF ILLINOIS
DEPARTMENT OF TRANSPORTATION**

**CROSS SECTIONS
IL 75 RAMP C - STAGE 1A**

SCALE: $\frac{H}{V} = \frac{1"}{10'}$
 $\frac{H}{V} = \frac{1"}{5'}$

SHEET NO. 2 OF 2 SHEETS STA. 30007+97.00 TO STA. 30007+97.00

F.A.I. RTE.	SECTION	COUNTY	TOTAL SHEETS	SHEET NO.
90	(X2-1)R	WINNEBAGO	510	465
CONTRACT NO. 64C29			ILLINOIS FED. AID PROJECT	