


DATE	
BY	
FINAL SURVEY	
NOTE BOOK	
NO.	
SURVEYED	
TEMPLATE	
AREAS CHECKED	

DATE	
BY	
ORIGINAL SURVEY	
NOTE BOOK	
NO.	
SURVEYED	
TEMPLATE	
AREAS CHECKED	

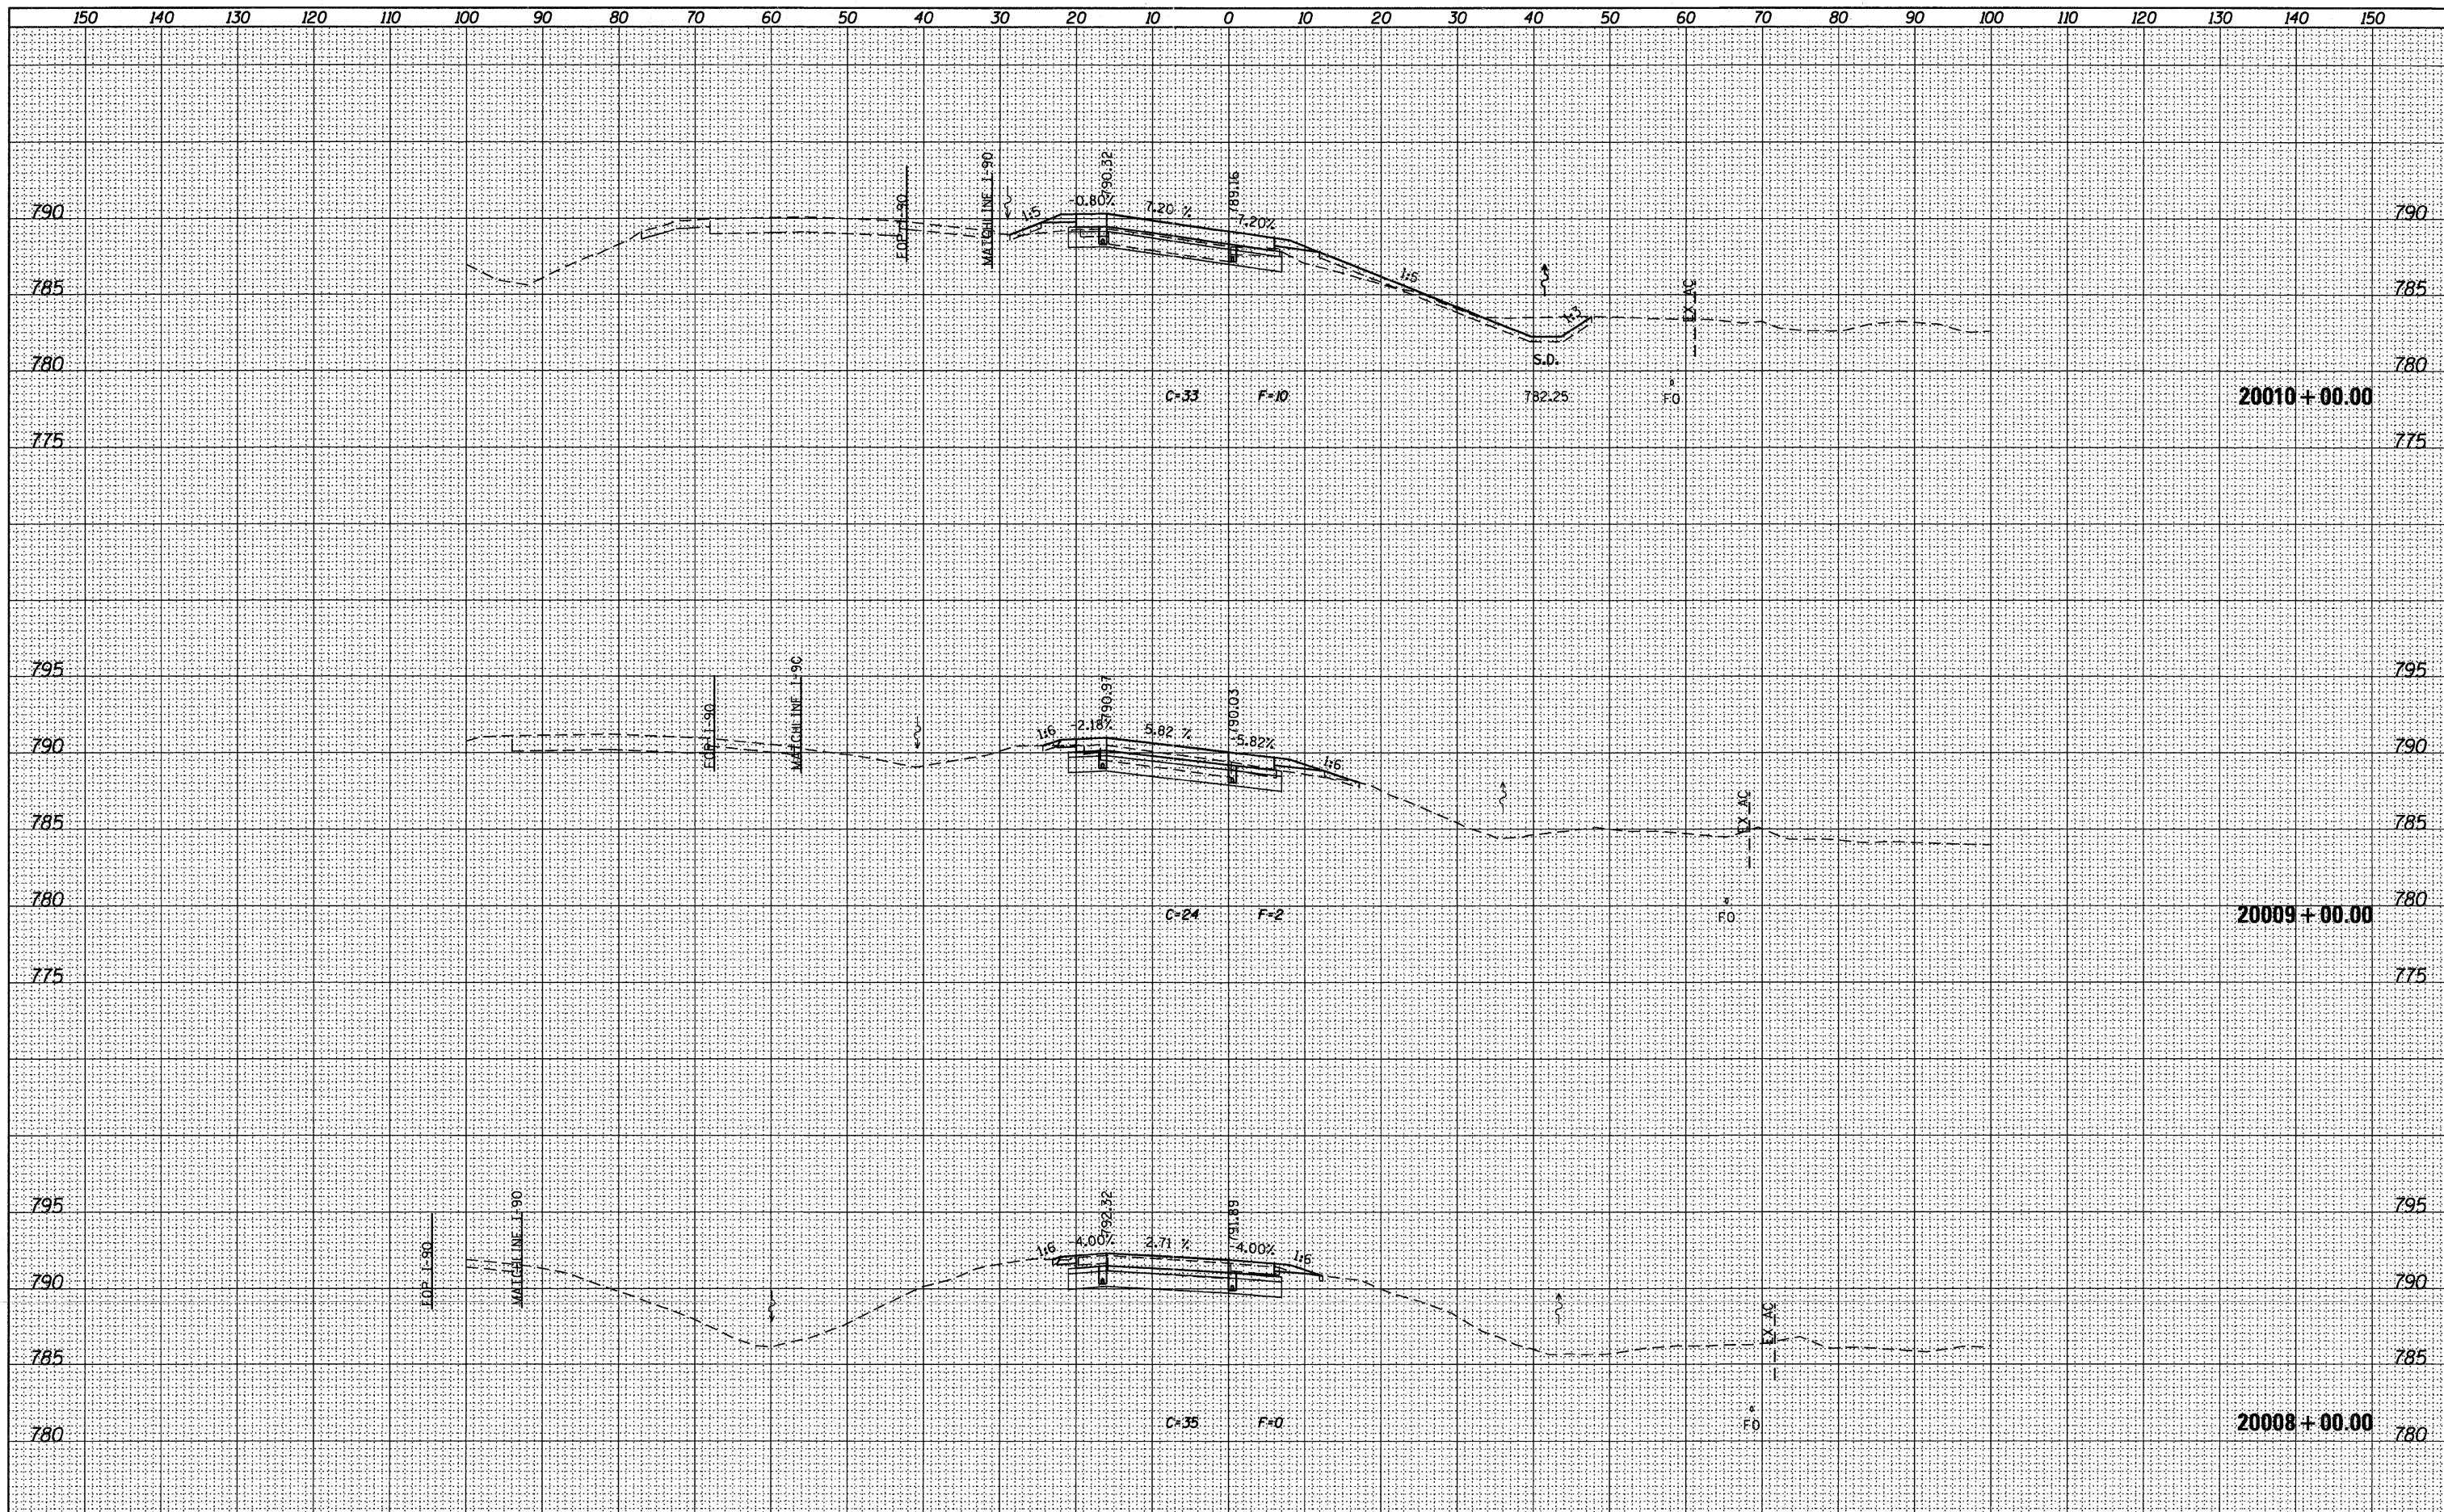

		USER NAME = _USERNAME_ FILE NAME = D206606-shr-sshr-ampb.dgn PLOT SCALE = 10,0000' / 1" PLOT DATE = 10/19/2011	DESIGNED - MM DRAWN - MS CHECKED - MM DATE - 10/21/2011	REVISED - REVISED - REVISED - REVISED -	<b>STATE OF ILLINOIS</b> <b>DEPARTMENT OF TRANSPORTATION</b>	<b>CROSS SECTIONS</b> <b>IL 75 RAMP B</b>	SCALE: H <sub>v</sub> 1"=10' V <sub>v</sub> 1"=5' SHEET NO. 2 OF 4 SHEETS STA. 20008+00.00 TO STA. 20010+00.00	F.A.I. RTE. 90 SECTION X2-1R COUNTY WINNEBAGO TOTAL SHEETS 510 SHEET NO. 470 CONTRACT NO. 64C29 ILLINOIS FED. AID PROJECT
--	--	---	--	--	---	--	---	---