


DATE	
BY	
FINAL SURVEY	SURVEYED
NOTE BOOK	PLOTTED
NO.	TEMPLATE
	AREAS
	CHECKED

DATE	
BY	
ORIGINAL SURVEY	SURVEYED
NOTE BOOK	PLOTTED
NO.	TEMPLATE
	AREAS
	CHECKED

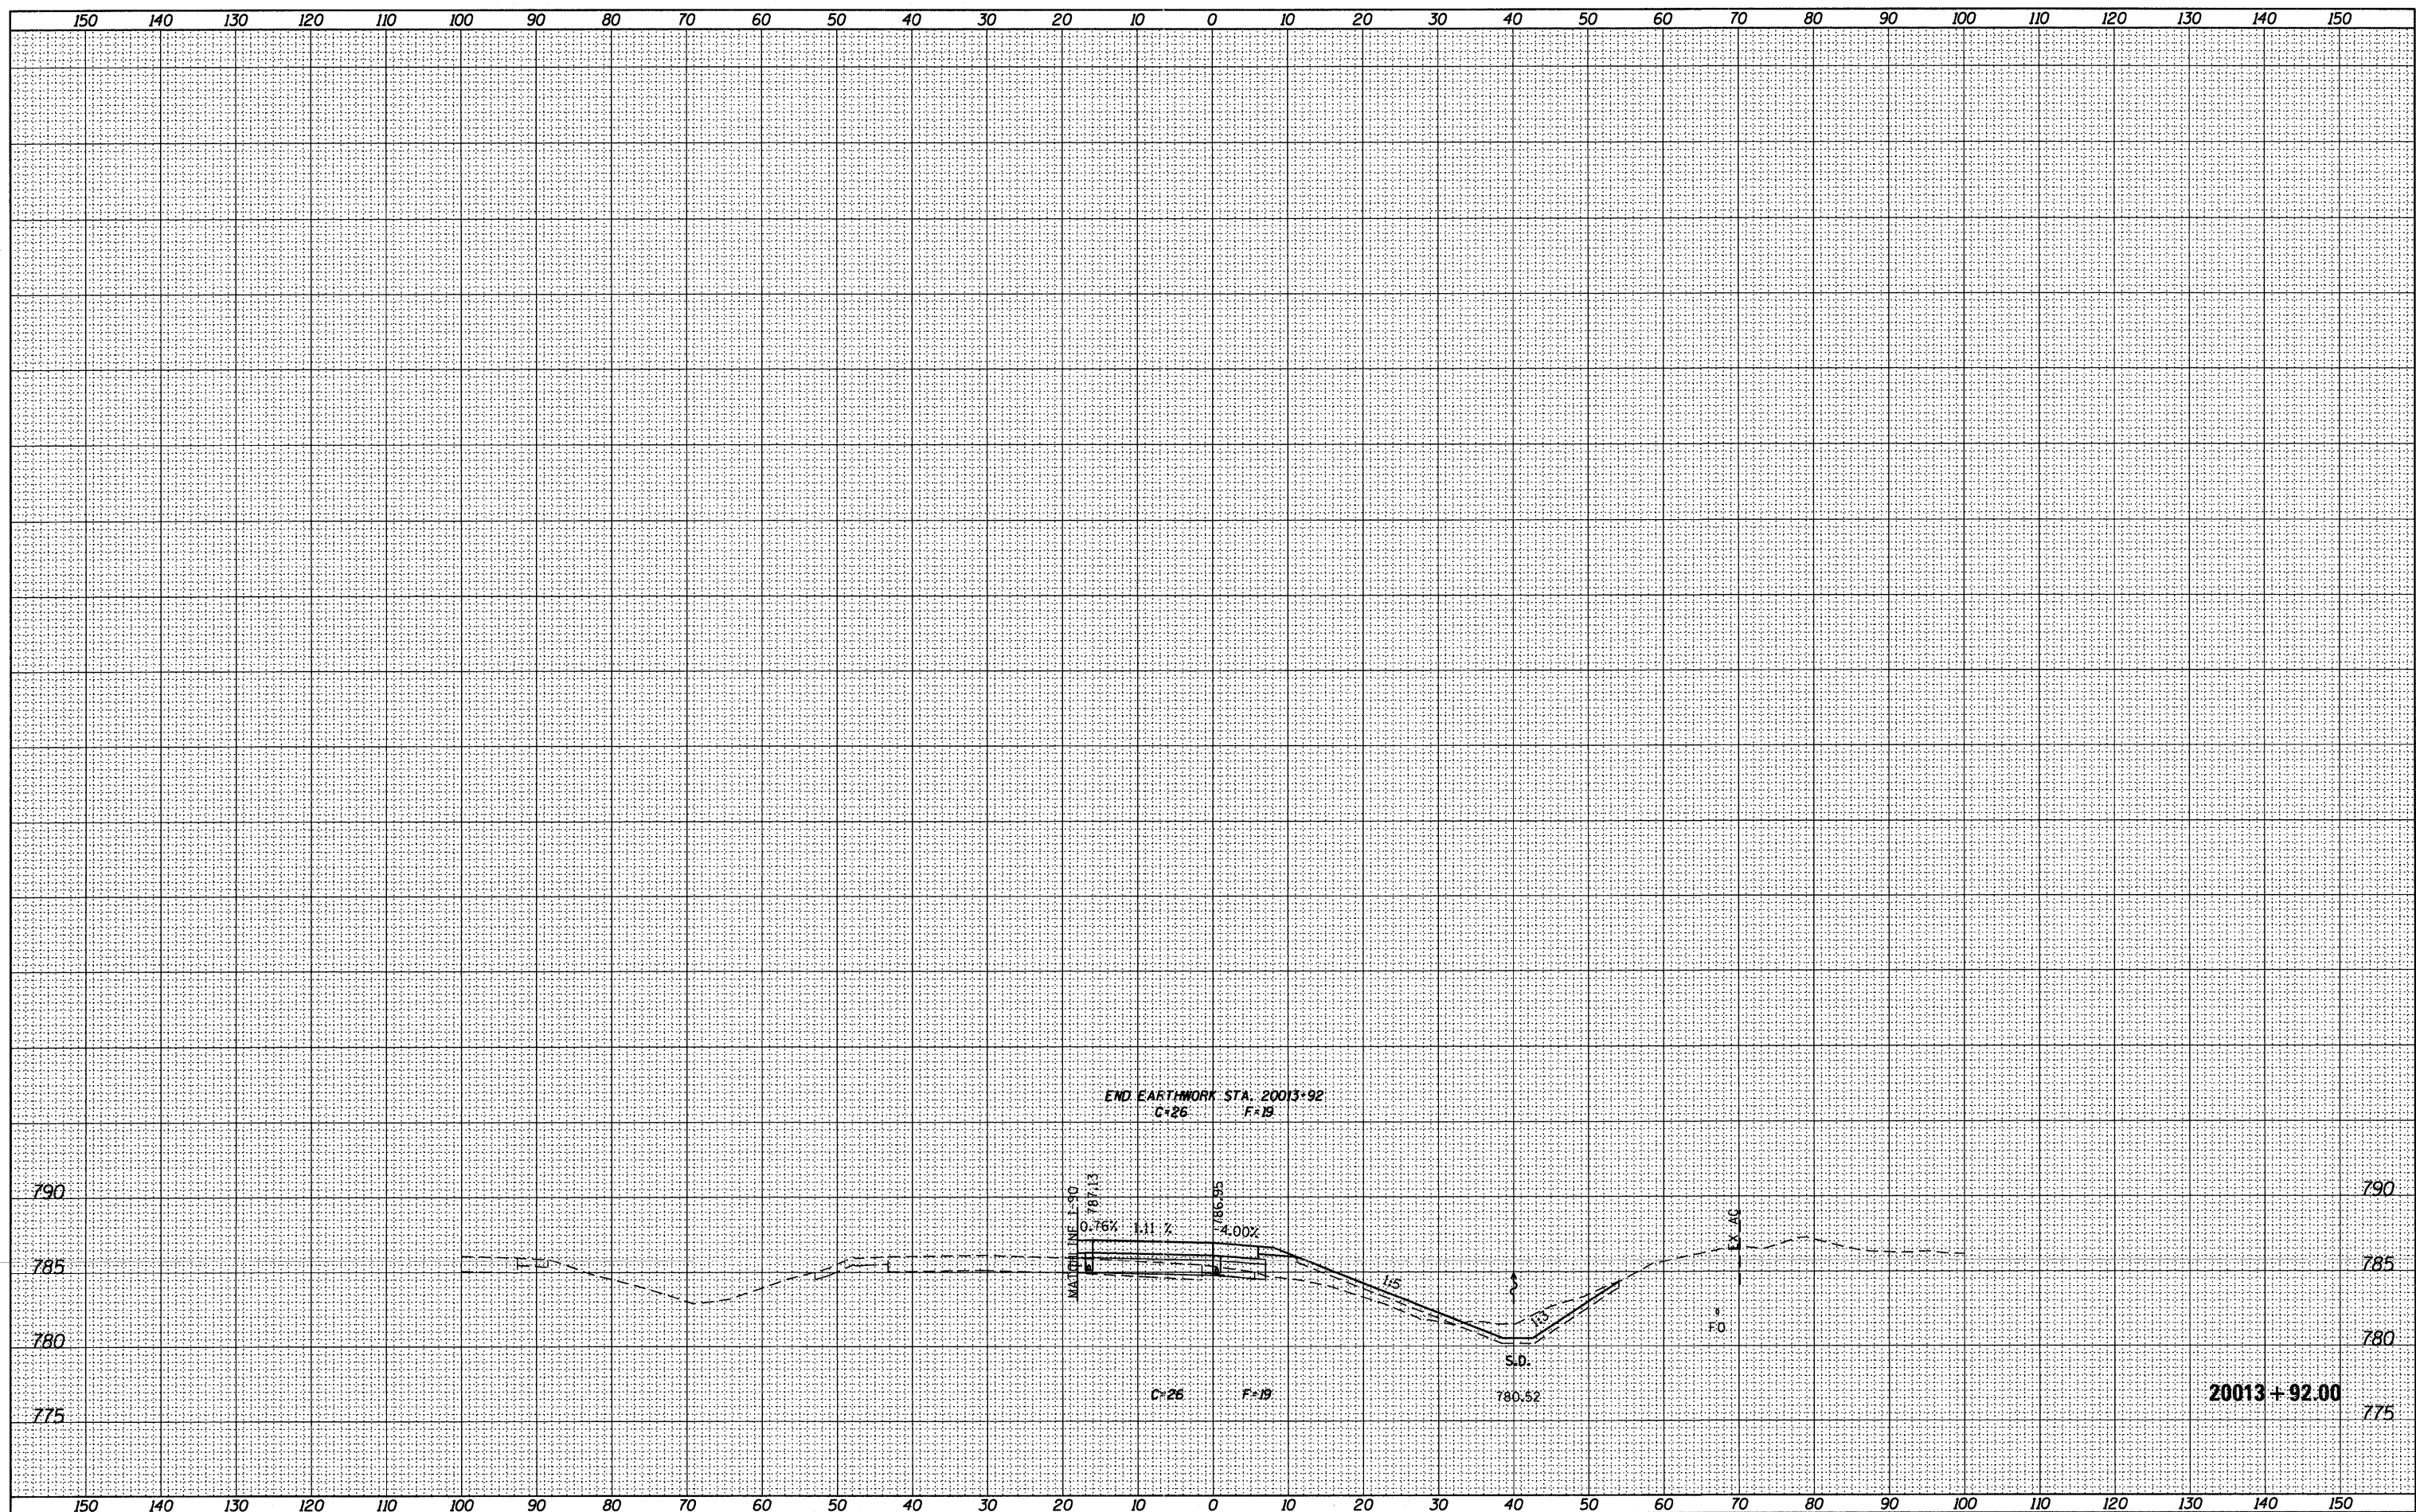

**McClure LOCHNER**  
Engineering Associates, Inc.  
**RWA**  
Ralph W. Anderson & Associates, Inc.

USER NAME =	_USERNAME_	DESIGNED -	MM	REVISED -	
FILE NAME =	D205606-shr-xsh-trampb.dgn	DRAWN -	MS	REVISED -	
PLOT SCALE =	10,0000' / 1in.	CHECKED -	MM	REVISED -	
PLOT DATE =	10/19/2011	DATE -	10/21/2011	REVISED -	

DESIGNED -	MM	REVISED -	
DRAWN -	MS	REVISED -	
CHECKED -	MM	REVISED -	
DATE -	10/21/2011	REVISED -	

**STATE OF ILLINOIS  
DEPARTMENT OF TRANSPORTATION**

<b>CROSS SECTIONS</b>	
<b>IL 75 RAMP B</b>	
SCALE: H: 1"=10'	V: 1"=5'
SHEET NO. 4	OF 4 SHEETS
STA. 20013+92.00	TO STA. 20013+92.00

F.A.I. RTE.	SECTION	COUNTY	TOTAL SHEETS	SHEET NO.
90	(X2-1)R	WINNEBAGO	510	472
CONTRACT NO. 64C29			ILLINOIS FED. AID PROJECT	